

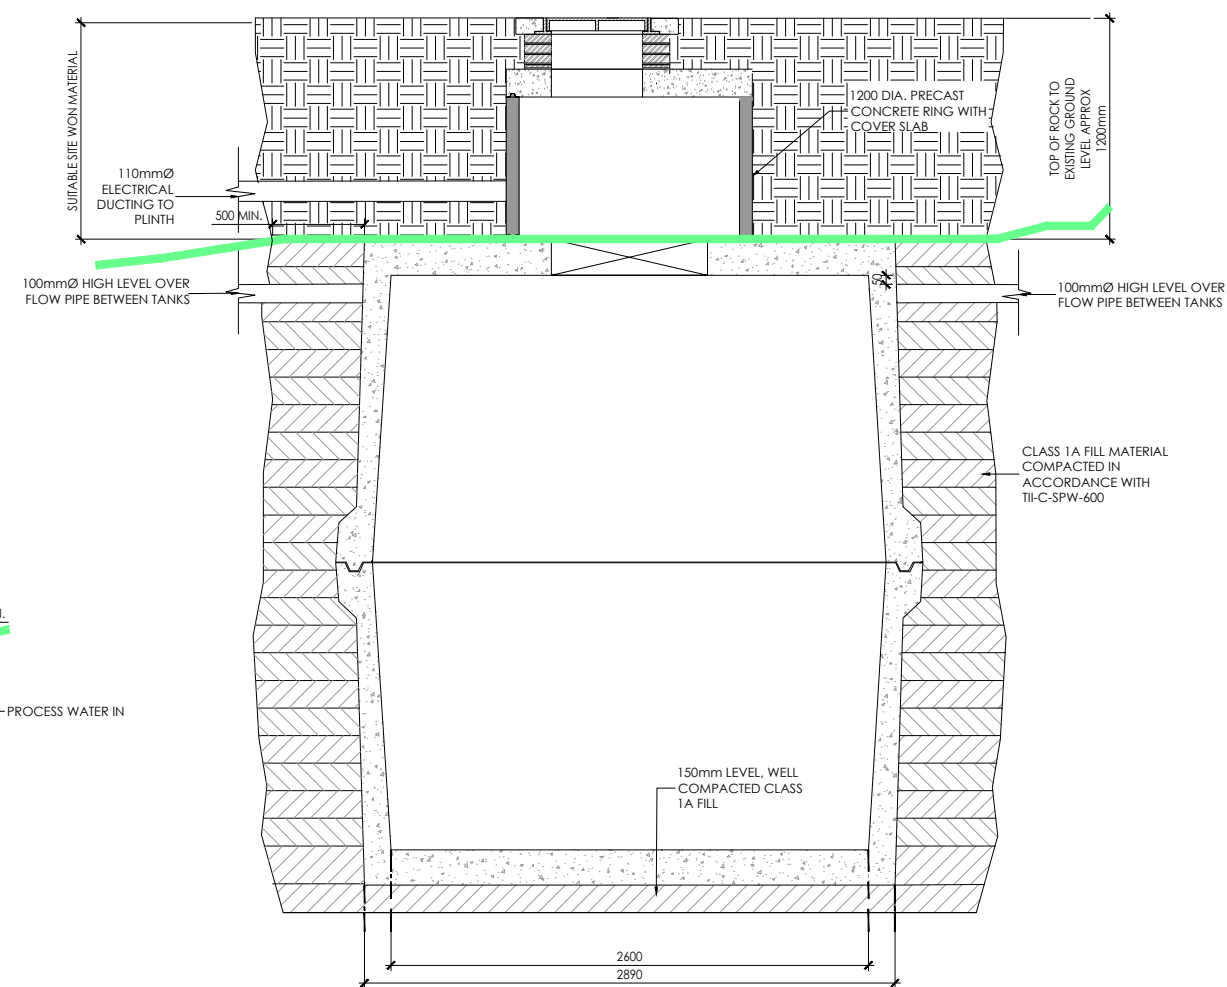


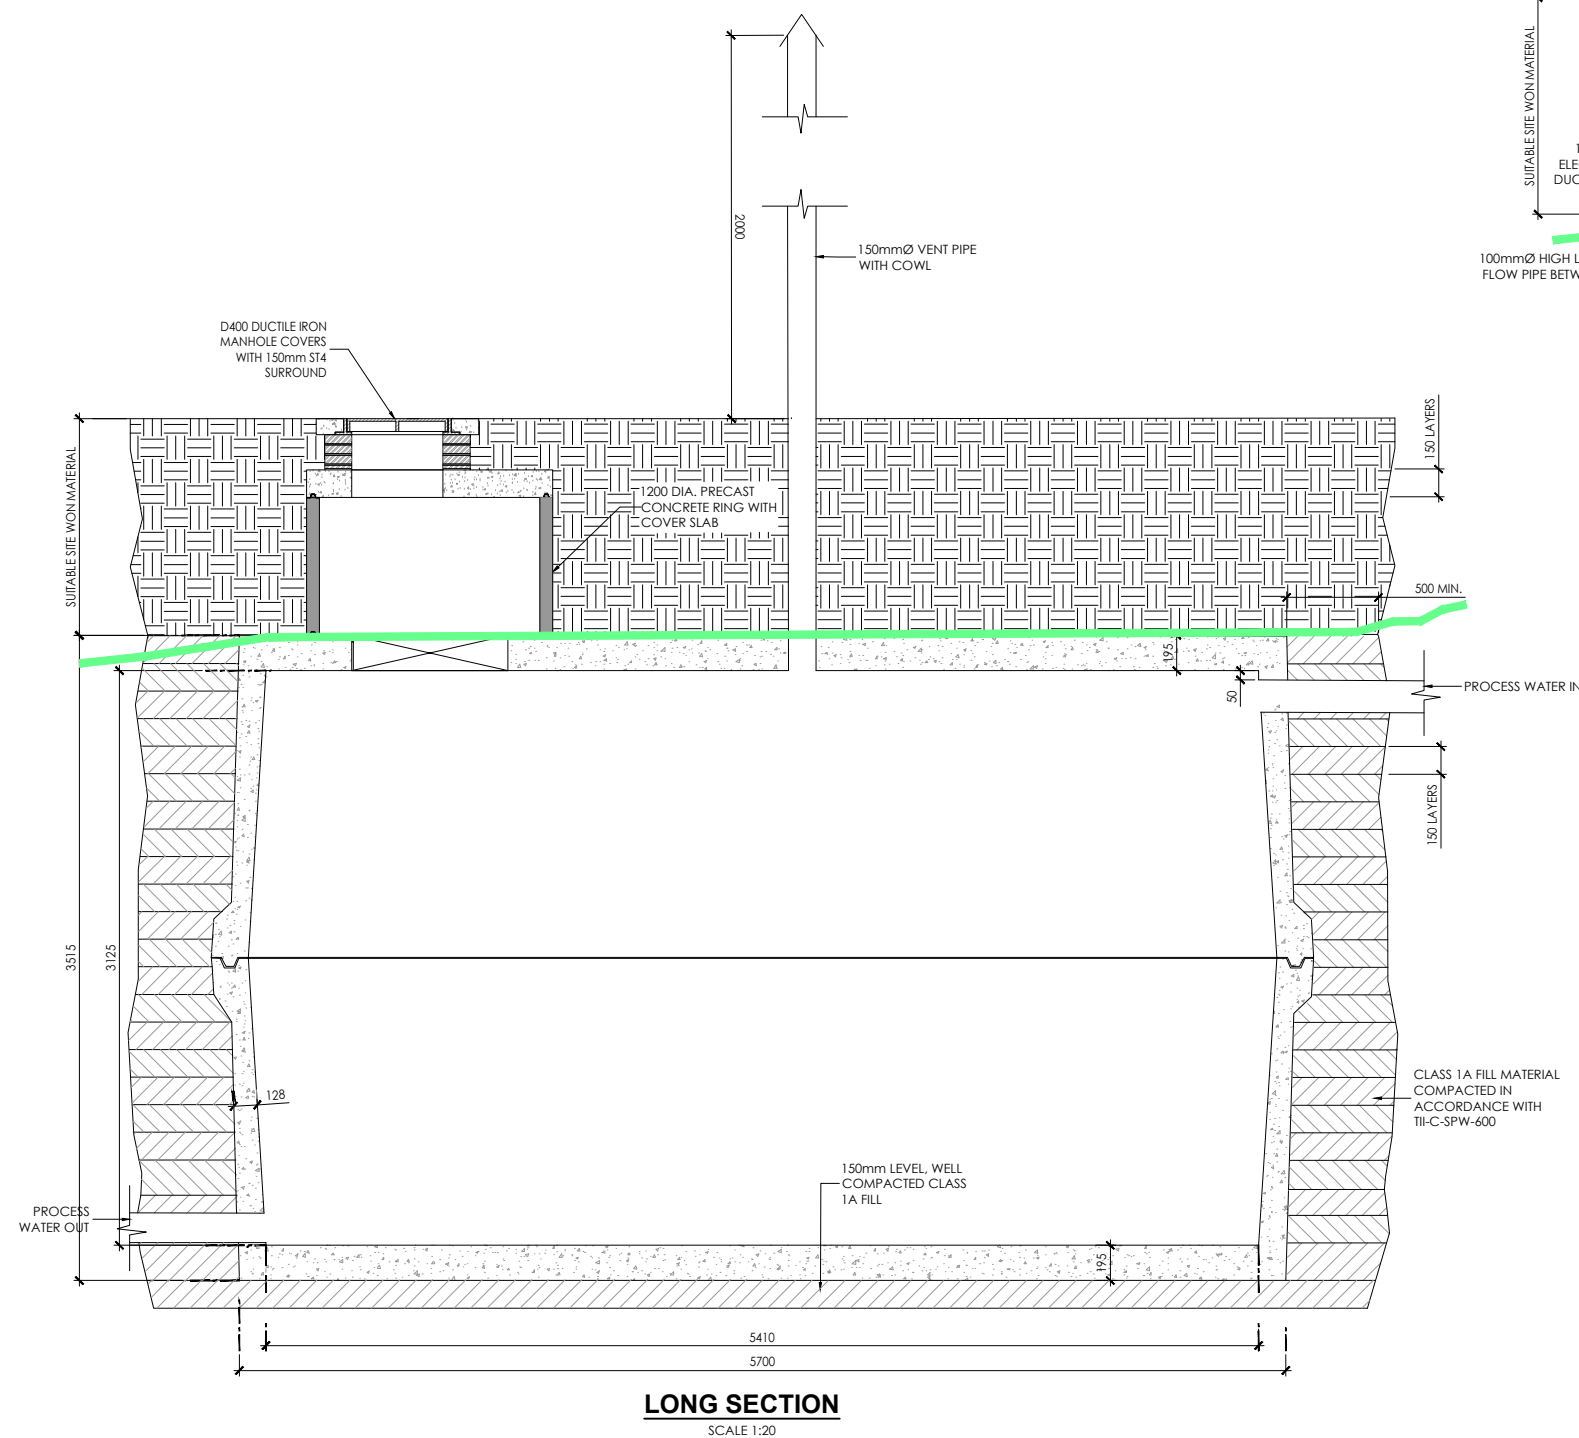

SHORT SECTION

SCALE 1:20

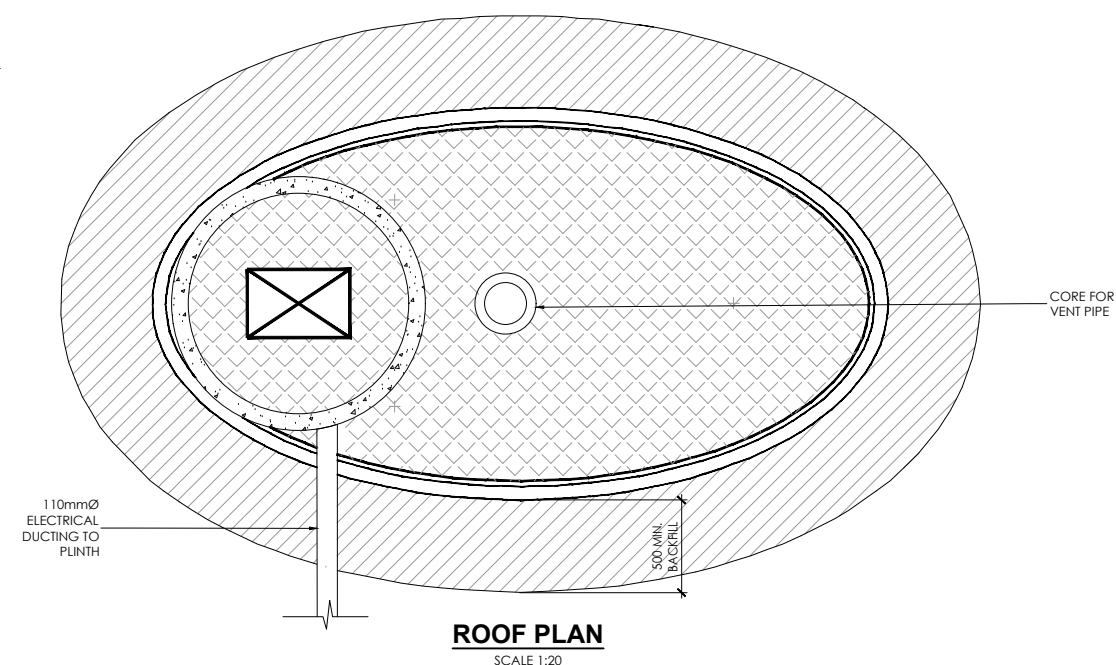

ROOF PLAN



Rialtas na hÉireann
Government of Ireland



Arna chomhchistiú ag
an Aontas Eorpach

Co-funded by the
European Union



Tionól Réigiúnach an Oirthir agus Lár Tíre
Eastern and Midland Regional Assembly



Comhairle Contae Thiobraid Árann
Tipperary County Council

The Masterplan development of a 10 acre site and Part 8 Planning for an industrial core building at Lisheen Co. Tipperary, is co-funded by the Government of Ireland and the European Union through the EU Just Transition Fund.

STANDARD INSTRUCTIONS

- | | |
|---|---|
| <p>1. THE MAIN CONTRACT, SUB-CONTRACT AND SUPPLIER SHALL:</p> | <p>IMMEDIATELY INFORM THE DESIGNER IF ANY WORK SHOWN ON THIS DRAWING IS NOT IN ACCORDANCE WITH THE RELEVANT CODES OF PRACTICE RECOGNISED GOOD PRACTICE THROUGHOUT THE INDUSTRY AND DOES NOT COMPLY WITH THE RELEVANT LOCAL AUTHORITY BY-LAWS OR BUILDING REGULATIONS.</p> |
| <p>2. NOTIFY ALL DIMENSIONS ON SITE AND IMMEDIATELY REPORT TO THE ARCHITECT ANY DISCREPANCIES ON THE DRAWINGS.</p> | <p>IMMEDIATELY ADVISE THE DESIGNER / QUANTITY SURVEYOR OF ANY OFFSHOOT PROGRAMME AND COST OF ANY ALTERATIONS TO THE PROPOSED WORKS SHOWN ON THIS DRAWING.</p> |
| <p>3. WORK TO FIGURED DIMENSIONS ONLY (EXCEPT WHERE FULL SIZE DETAILS ARE PROVIDED).</p> | <p>2. THIS DRAWING SUPERSEDES ALL PREVIOUS ISSUES OF THE SAME DRAWING NUMBER WITH EARLIER REVISIONS.</p> |
| <p>4. DO NOT VARY ANY WORK SHOWN ON THE DRAWINGS WITHOUT OBTAINING PRIOR APPROVAL FROM THE DESIGNER.</p> | <p>3. THIS DRAWING IS ANYHOW TO PLACE + URBANISMS LINE AND THE CONTENTS MUST NOT BE DISCLOSED TO ANYONE WITHOUT PRIOR AGREEMENT.</p> |
| <p>5. BE RESPONSIBLE FOR REQUESTING FROM THE DESIGNER ANY ADDITIONAL INFORMATION REQUIRED.</p> | <p>4. THIS DRAWING IS ANYHOW TO PLACE + URBANISMS LINE AND THE CONTENTS MUST NOT BE DISCLOSED TO ANYONE WITHOUT PRIOR AGREEMENT.</p> |
| <p>6. SUPPLY TO THE DESIGNER ALL SHOT DRAWINGS, ILLUSTRATIONS, SPECIFICATIONS, ETC. OF ALL RELEVANT WORK TO BE INCORPORATED IN THE MAIN CONTRACT WORKS.</p> | <p>5. THIS DRAWING IS ANYHOW TO PLACE + URBANISMS LINE AND THE CONTENTS MUST NOT BE DISCLOSED TO ANYONE WITHOUT PRIOR AGREEMENT.</p> |

GENERAL NOTES

ALL DIMENSIONS TO BE CHECKED ON SITE.

THIS DRAWING IS TO BE READ IN CONJUNCTION WITH ALL RELEVANT SPECIFICATIONS AND DRAWINGS.

IN THE EVENT OF ANY DISCREPANCIES BETWEEN DRAWINGS THE CONTRACTOR IS TO INFORM THE DESIGNER IMMEDIATELY.

DO NOT SCALE. USE FIGURED DIMENSIONS ONLY.

ALL WORK TO COMPLY WITH CURRENT BUILDING REGS & B.S.

REVISION REGISTER				
-	--/--/----	-	-	-
-	--/--/----	-	-	-
-	--/--/----	-	-	-
-	--/--/----	-	-	-
T1	07/11/2025	TENDER ISSUE	MT	CQ
REV	DATE	DESCRIPTION	DRAWN	CHECKED



tel: 052 6128966
fax: 052 6180690
email: info@place-u.ie
Anglesea House, Anglesea St
Clonmel, Co. Tipperary

CLIENT:	TIPPERARY COUNTY COUNCIL
---------	--------------------------

PROJECT:	IBF LISHEEN Co. TIPPERARY
DRAWING TITLE:	PROPOSED

DRAWING TITLE: **PROPOSED PROCESS WATER
TANK DETAILS**

PROJECT:	ORIGIN:	LEVEL:	DISC:	CATEGORY:	NUMBER:	REVISION:
0016	P+U	00	CE	P	0303	T1