




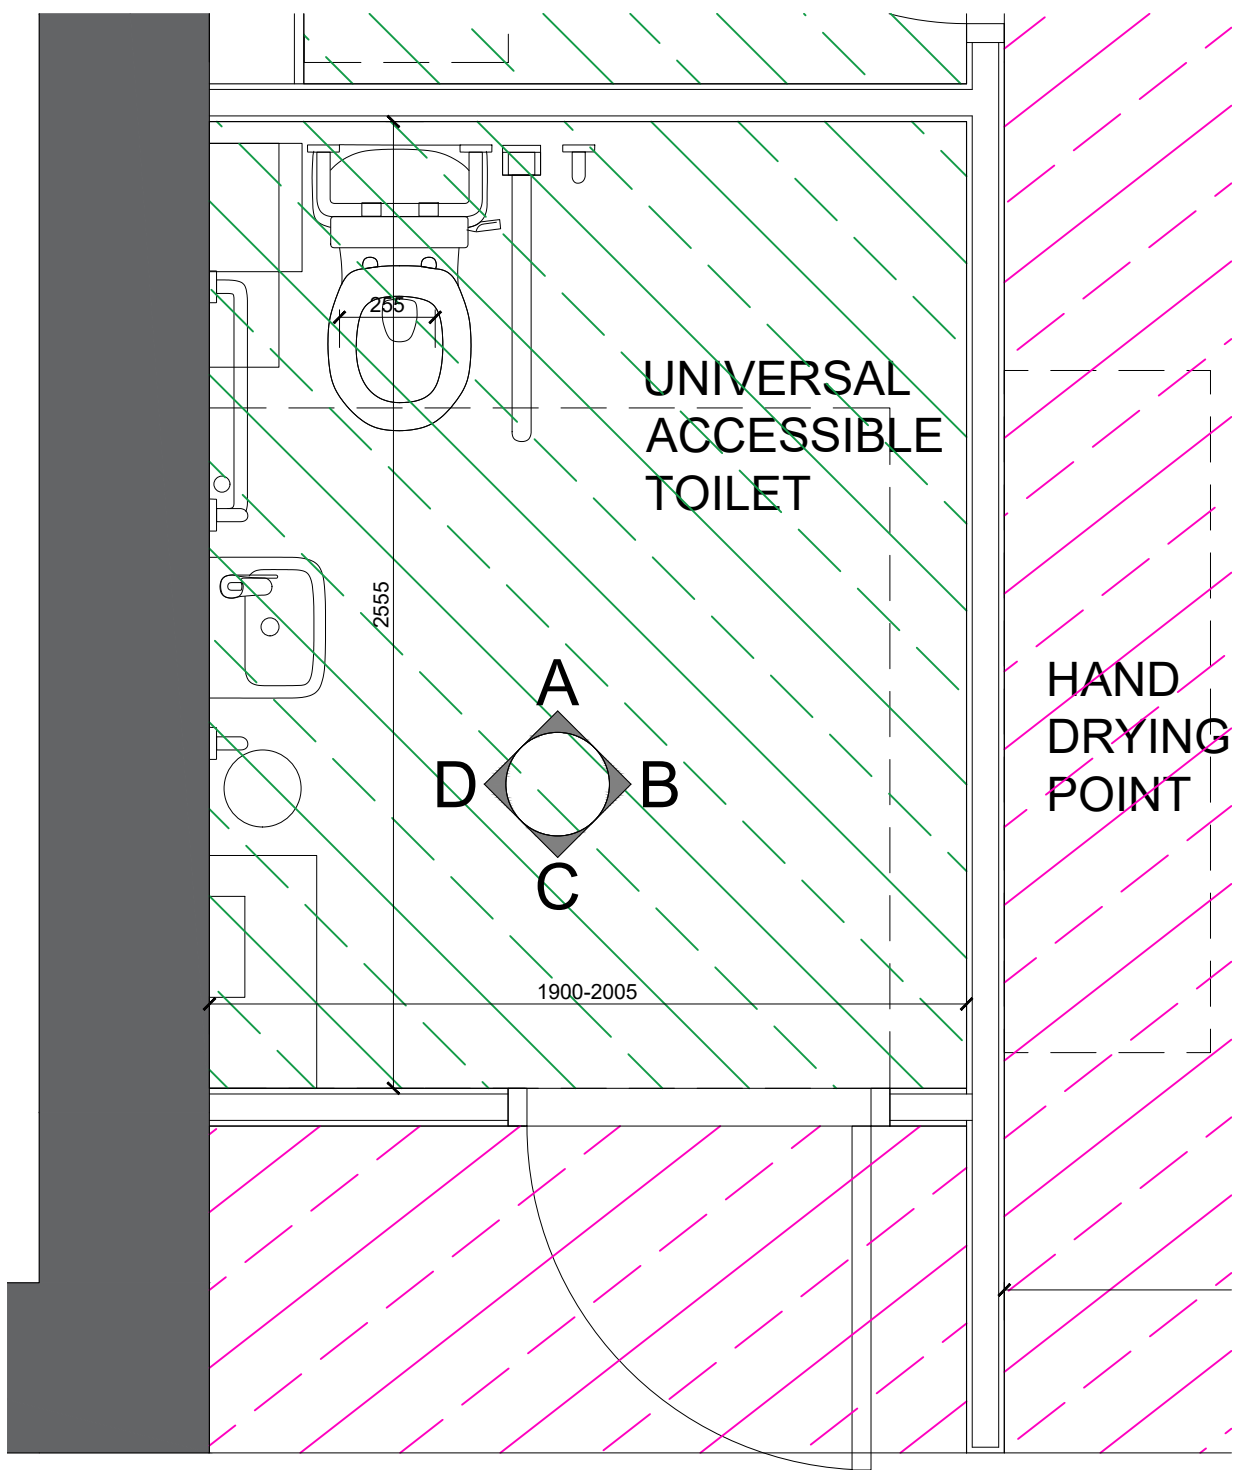


Typical Universal Accessible Toilet Floor Plan
Scale at 1:20

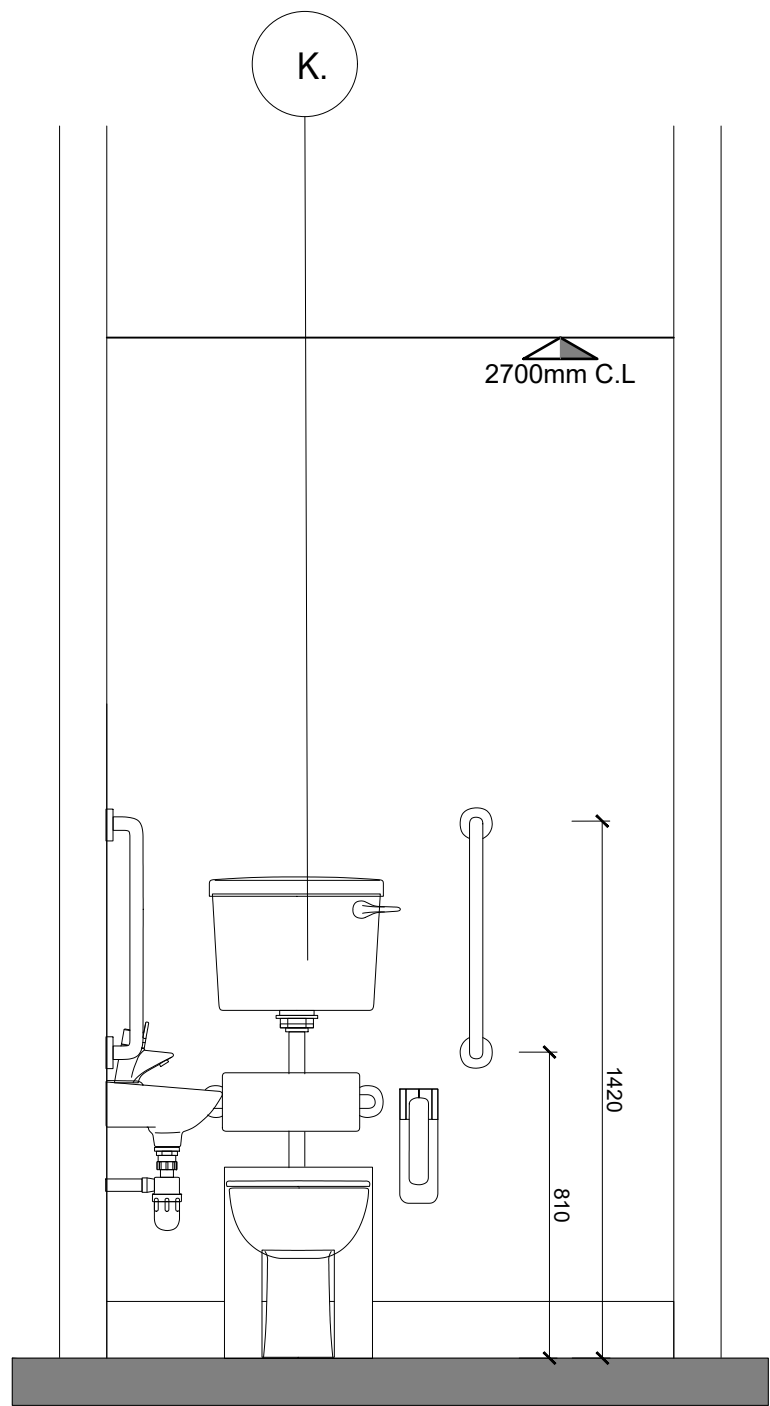


Internal Elevation A
Scale at 1:20

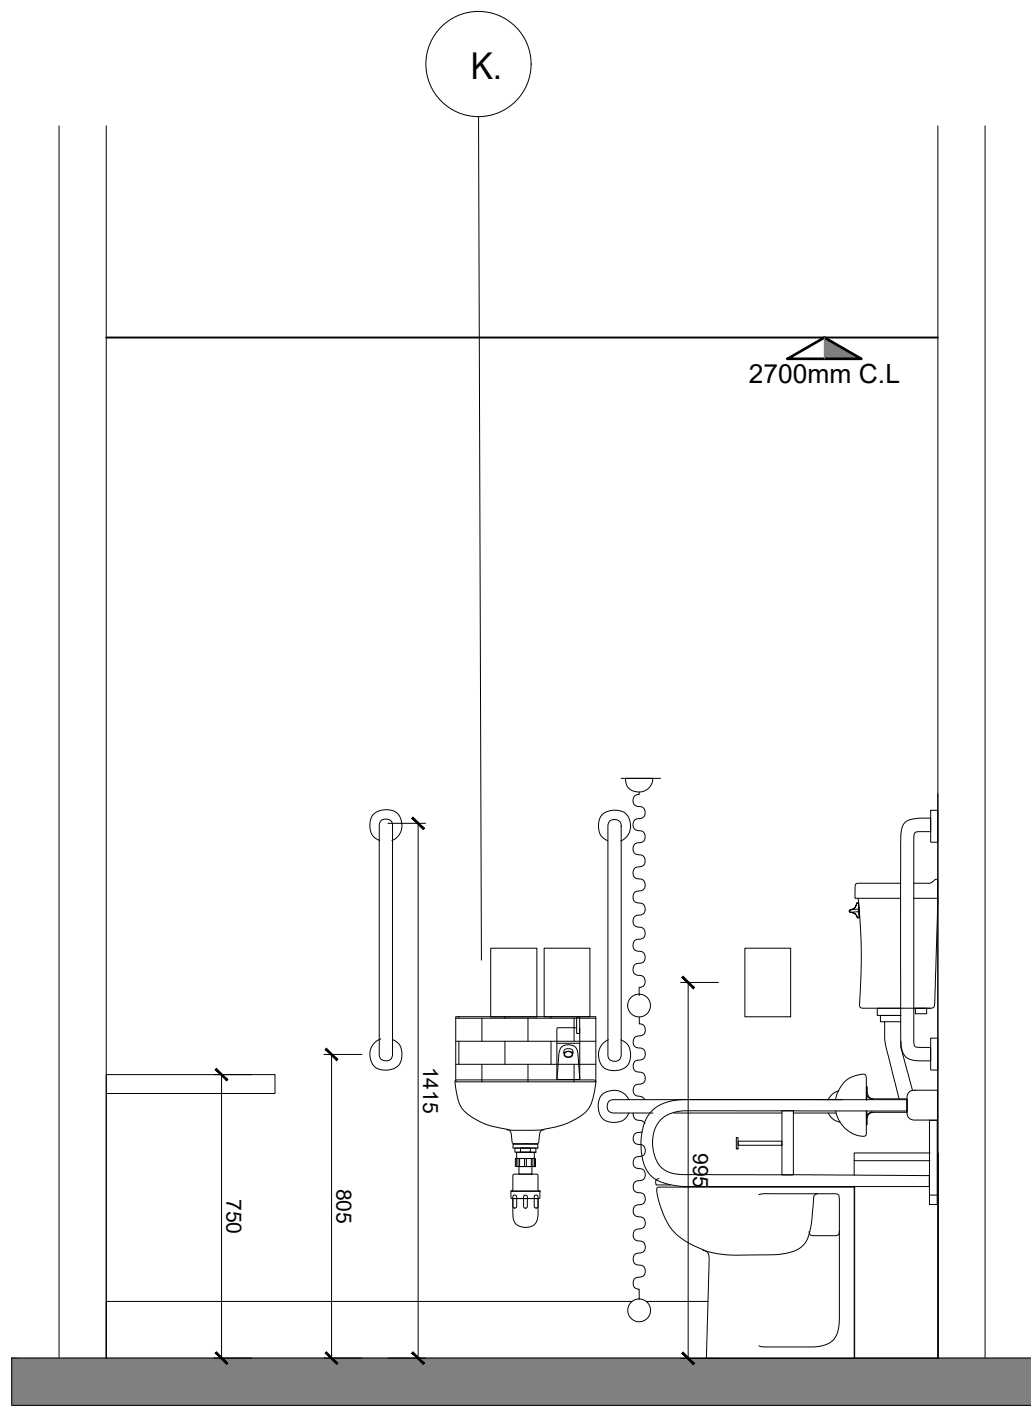


Internal Elevation D
Scale at 1:20

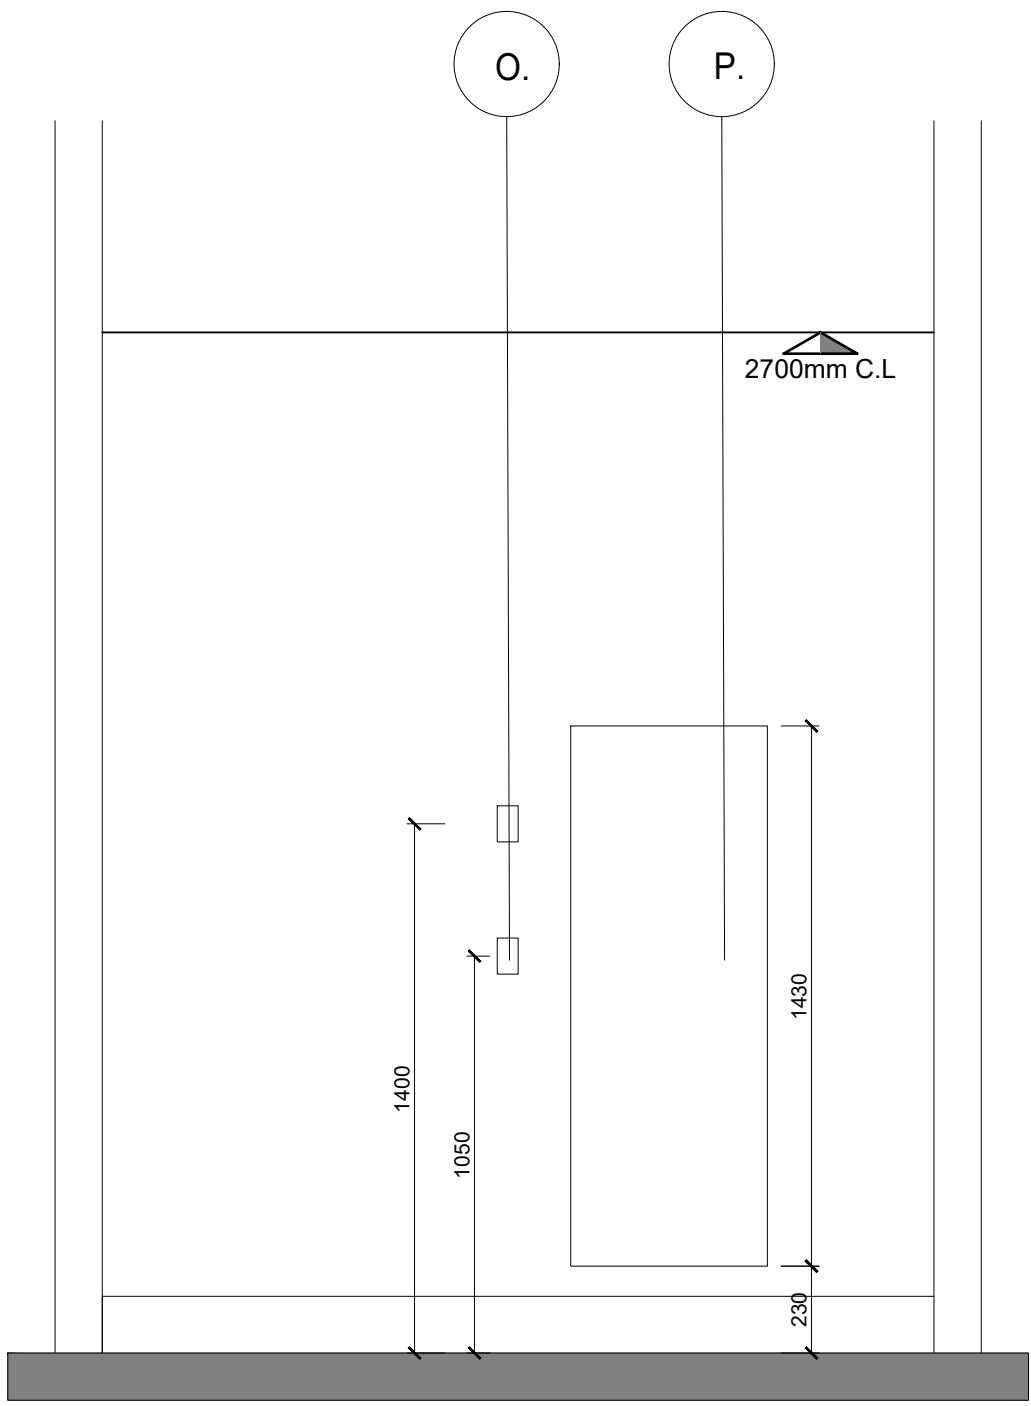

Internal Elevation B
Scale at 1:20

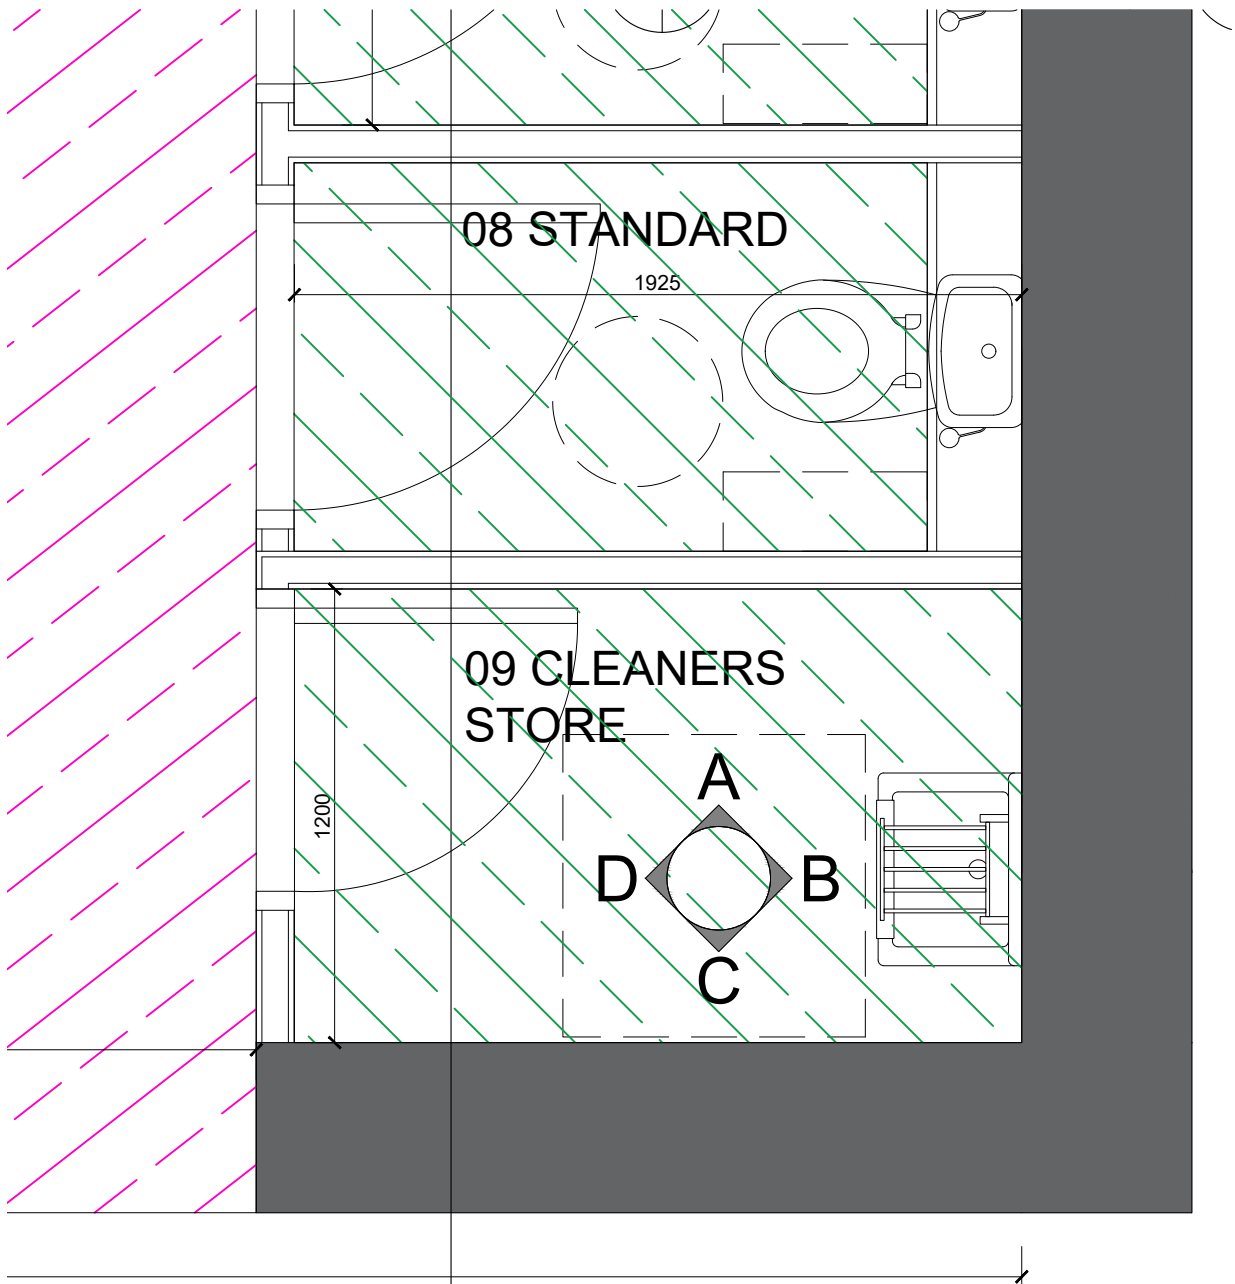

Clonmel Cleaners Store Floor Plan
Scale at 1:20

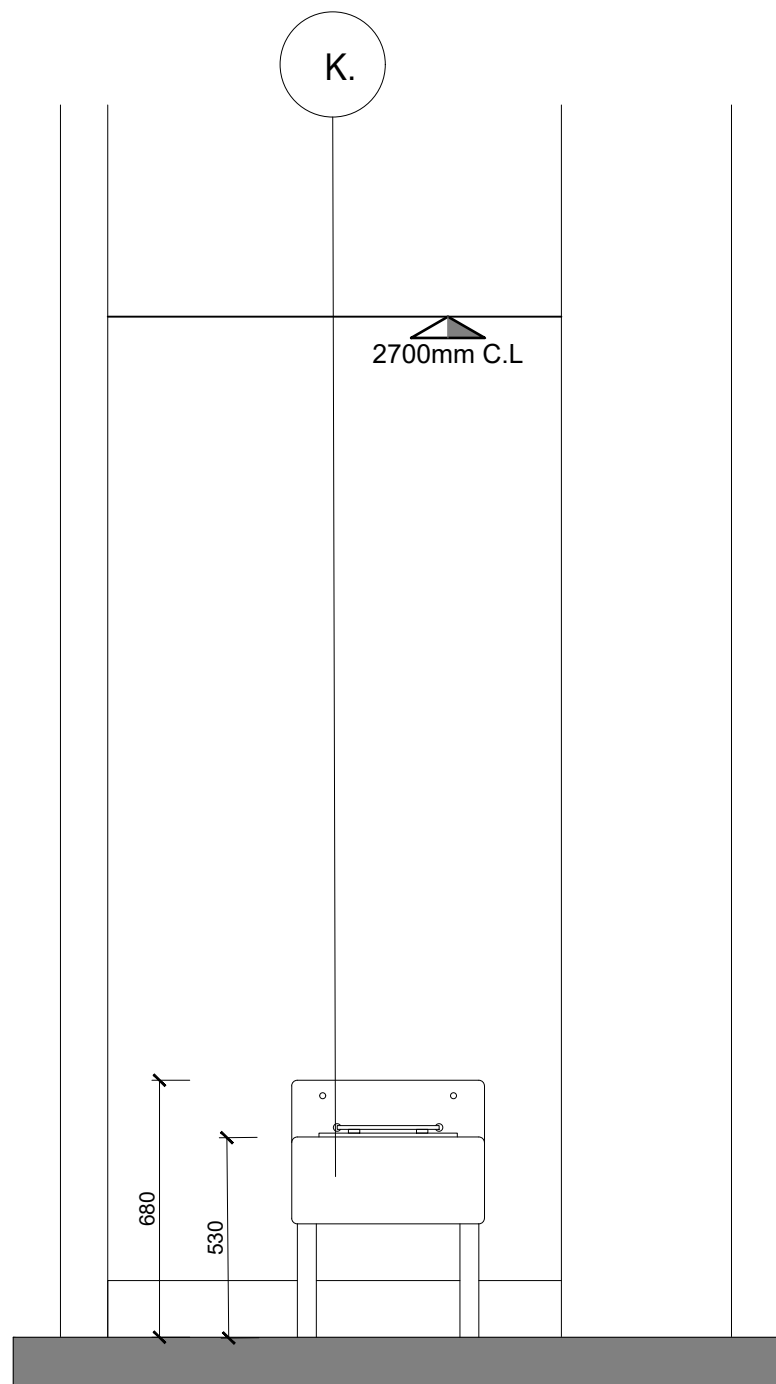

Internal Elevation B
Scale at 1:20

FLOOR FINISH LEGEND		SANITARYWARE FURNISHINGS/FIXTURES LEGEND	
Type F1	Sheet Vinyl Finish, Minimum R11 Slip Rating TYPE 1	A	Wash hand basin
Type F2	Sheet Vinyl Finish, Minimum R11 Slip Rating TYPE 2	B	Wash hand basin semi counter top
Type F3	CARPET TILE	C	Toilet type 1
		D	Toilet type 2
		E	Tap type 1
		F	Tap type 2
		G	Toilet paper dispenser
		H	Soap dispenser
		I	Paper towel dispenser
		J	Hand Dryer
		K	Doc M Contour Pack
		L	Cleaners sink
		M	Vertical grab rail
		N	Horizontal grab rail
		O	Clothes hook
		P	Mirror
		Q	Sanitary disposal bin
		R	Splashback wall tile
		*Refer to Sanitaryware Schedule for further information	

Drawing Details

Drawing Title:

TYPICAL UNIVERSAL ACCESSIBLE TOILET & CLONMEL CLEANERS STORE ROOM DATA SHEET

Ref: 25228-SP-XX-XX-DR-IA-804

Scale:

1:20@ A1

TIPPERARY FET COLLEGE CLONMEL, THE MALL, CLONMEL, CO.TIPPERARY E91 K2E2

Project Stage:

Stage 1

Client Details:

TIPPERARY ETB

All dimensions to be checked on site.

Do not scale dimensions from this drawing, use figured dimensions only.

Refer to Engineer's drawings and specification for all structural and services information.

Any discrepancies between the Architect's and Engineer's drawings to be reported to the Architect immediately.

The survey information shown on this drawing is based on a survey prepared by a third party and Spentide Ltd accept no responsibility for the accuracy or completeness of the survey

Document Record				
P/S	Purpose / Description/	Date	Rev	
1	Issued for Review	27.02.26	00	
3	Issued for Tender	26.06.26	00	