


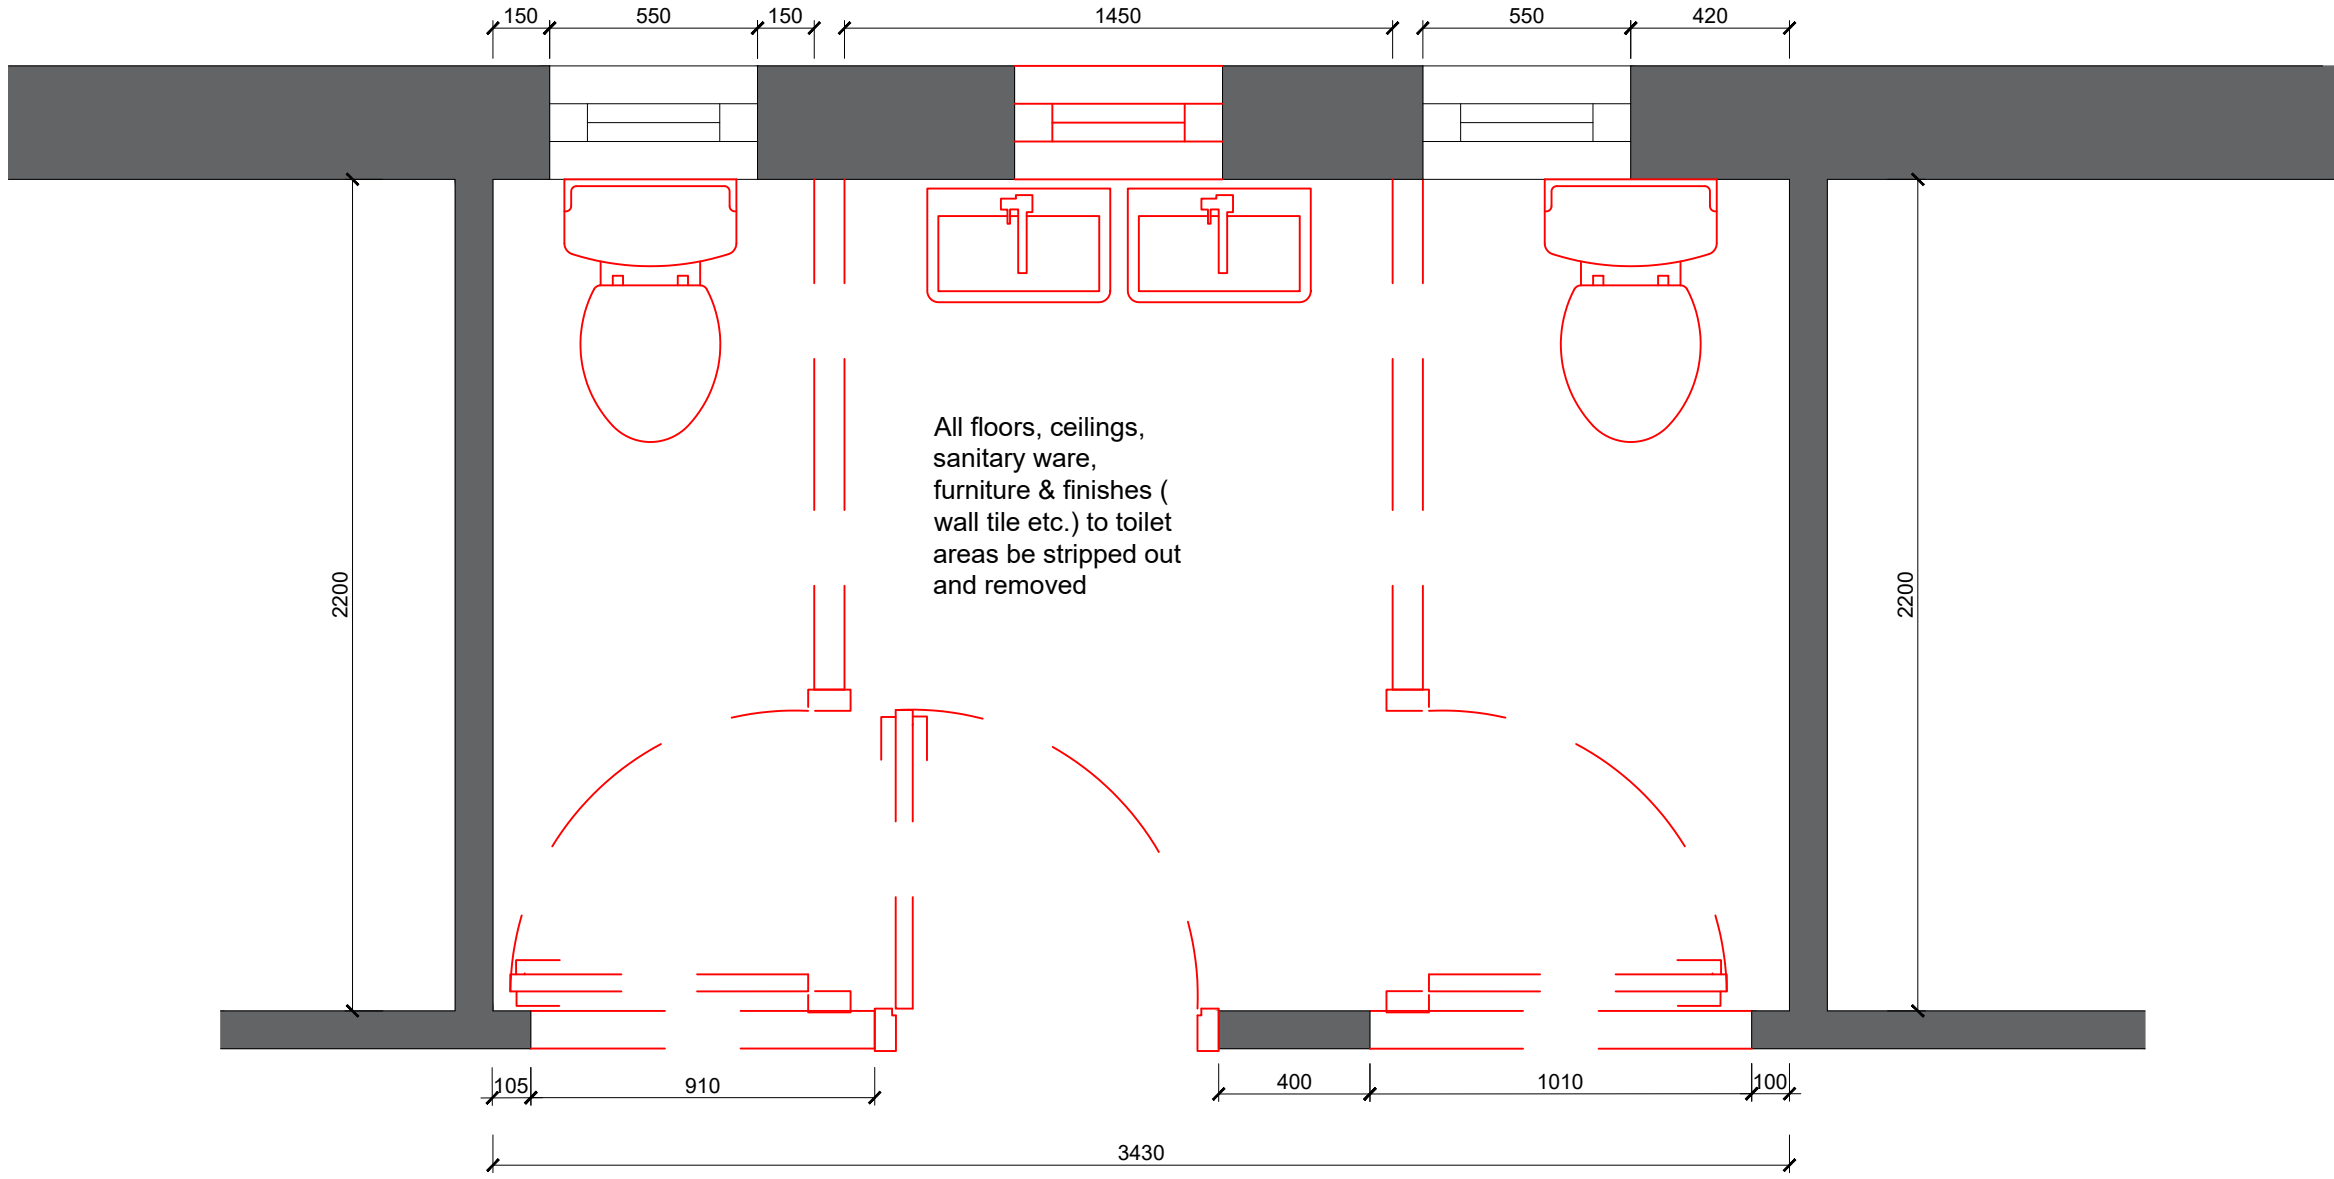

WALL HATCH LEGEND

Type W1

Type W2

New blockwork, plastered internally & externally, paint finish to match existing

Existing Wall

LINE TYPE LEGEND

Demolition Line

Demolition Cappawhite Toilet Floor Plan
Scale at 1:20

Drawing Details

Drawing Title:

DEMOLITION CAPPAWHITE TOILET FLOOR PLAN

Ref: 25228-SP-XX-XX-DR-AT-210

Scale:

1:20@ A1

TIPPERARY FET COLLEGE CAPPAWHITE, CAPPAWHITE, CO.TIPPERARY E34 A320

Project Stage:

Stage 1

Client Details:

TIPPERARY ETB

All dimensions to be checked on site.

Do not scale dimensions from this drawing, use figured dimensions only.

Refer to Engineer's drawings and specification for all structural and services information.

Any discrepancies between the Architect's and Engineer's drawings to be reported to the Architect immediately.

The survey information shown on this drawing is based on a survey prepared by a third party and Spentide Ltd accept no responsibility for the accuracy or completeness of the survey

Document Record			
P/S	Purpose / Description/	Date	Rev
1	Issued for Review	27.02.26	00
3	Issued for Tender	26.06.26	00

 **Spentide**
Architecture | Project Management

80 Main Street, Midleton, Co. Cork,
P25 ET04 Ireland.

Email: info@spentide.ie
Website: www.spentide.ie

Tel: + 353 21 4633815
+ 353 87 9903810

© Drawing and content are copyright