


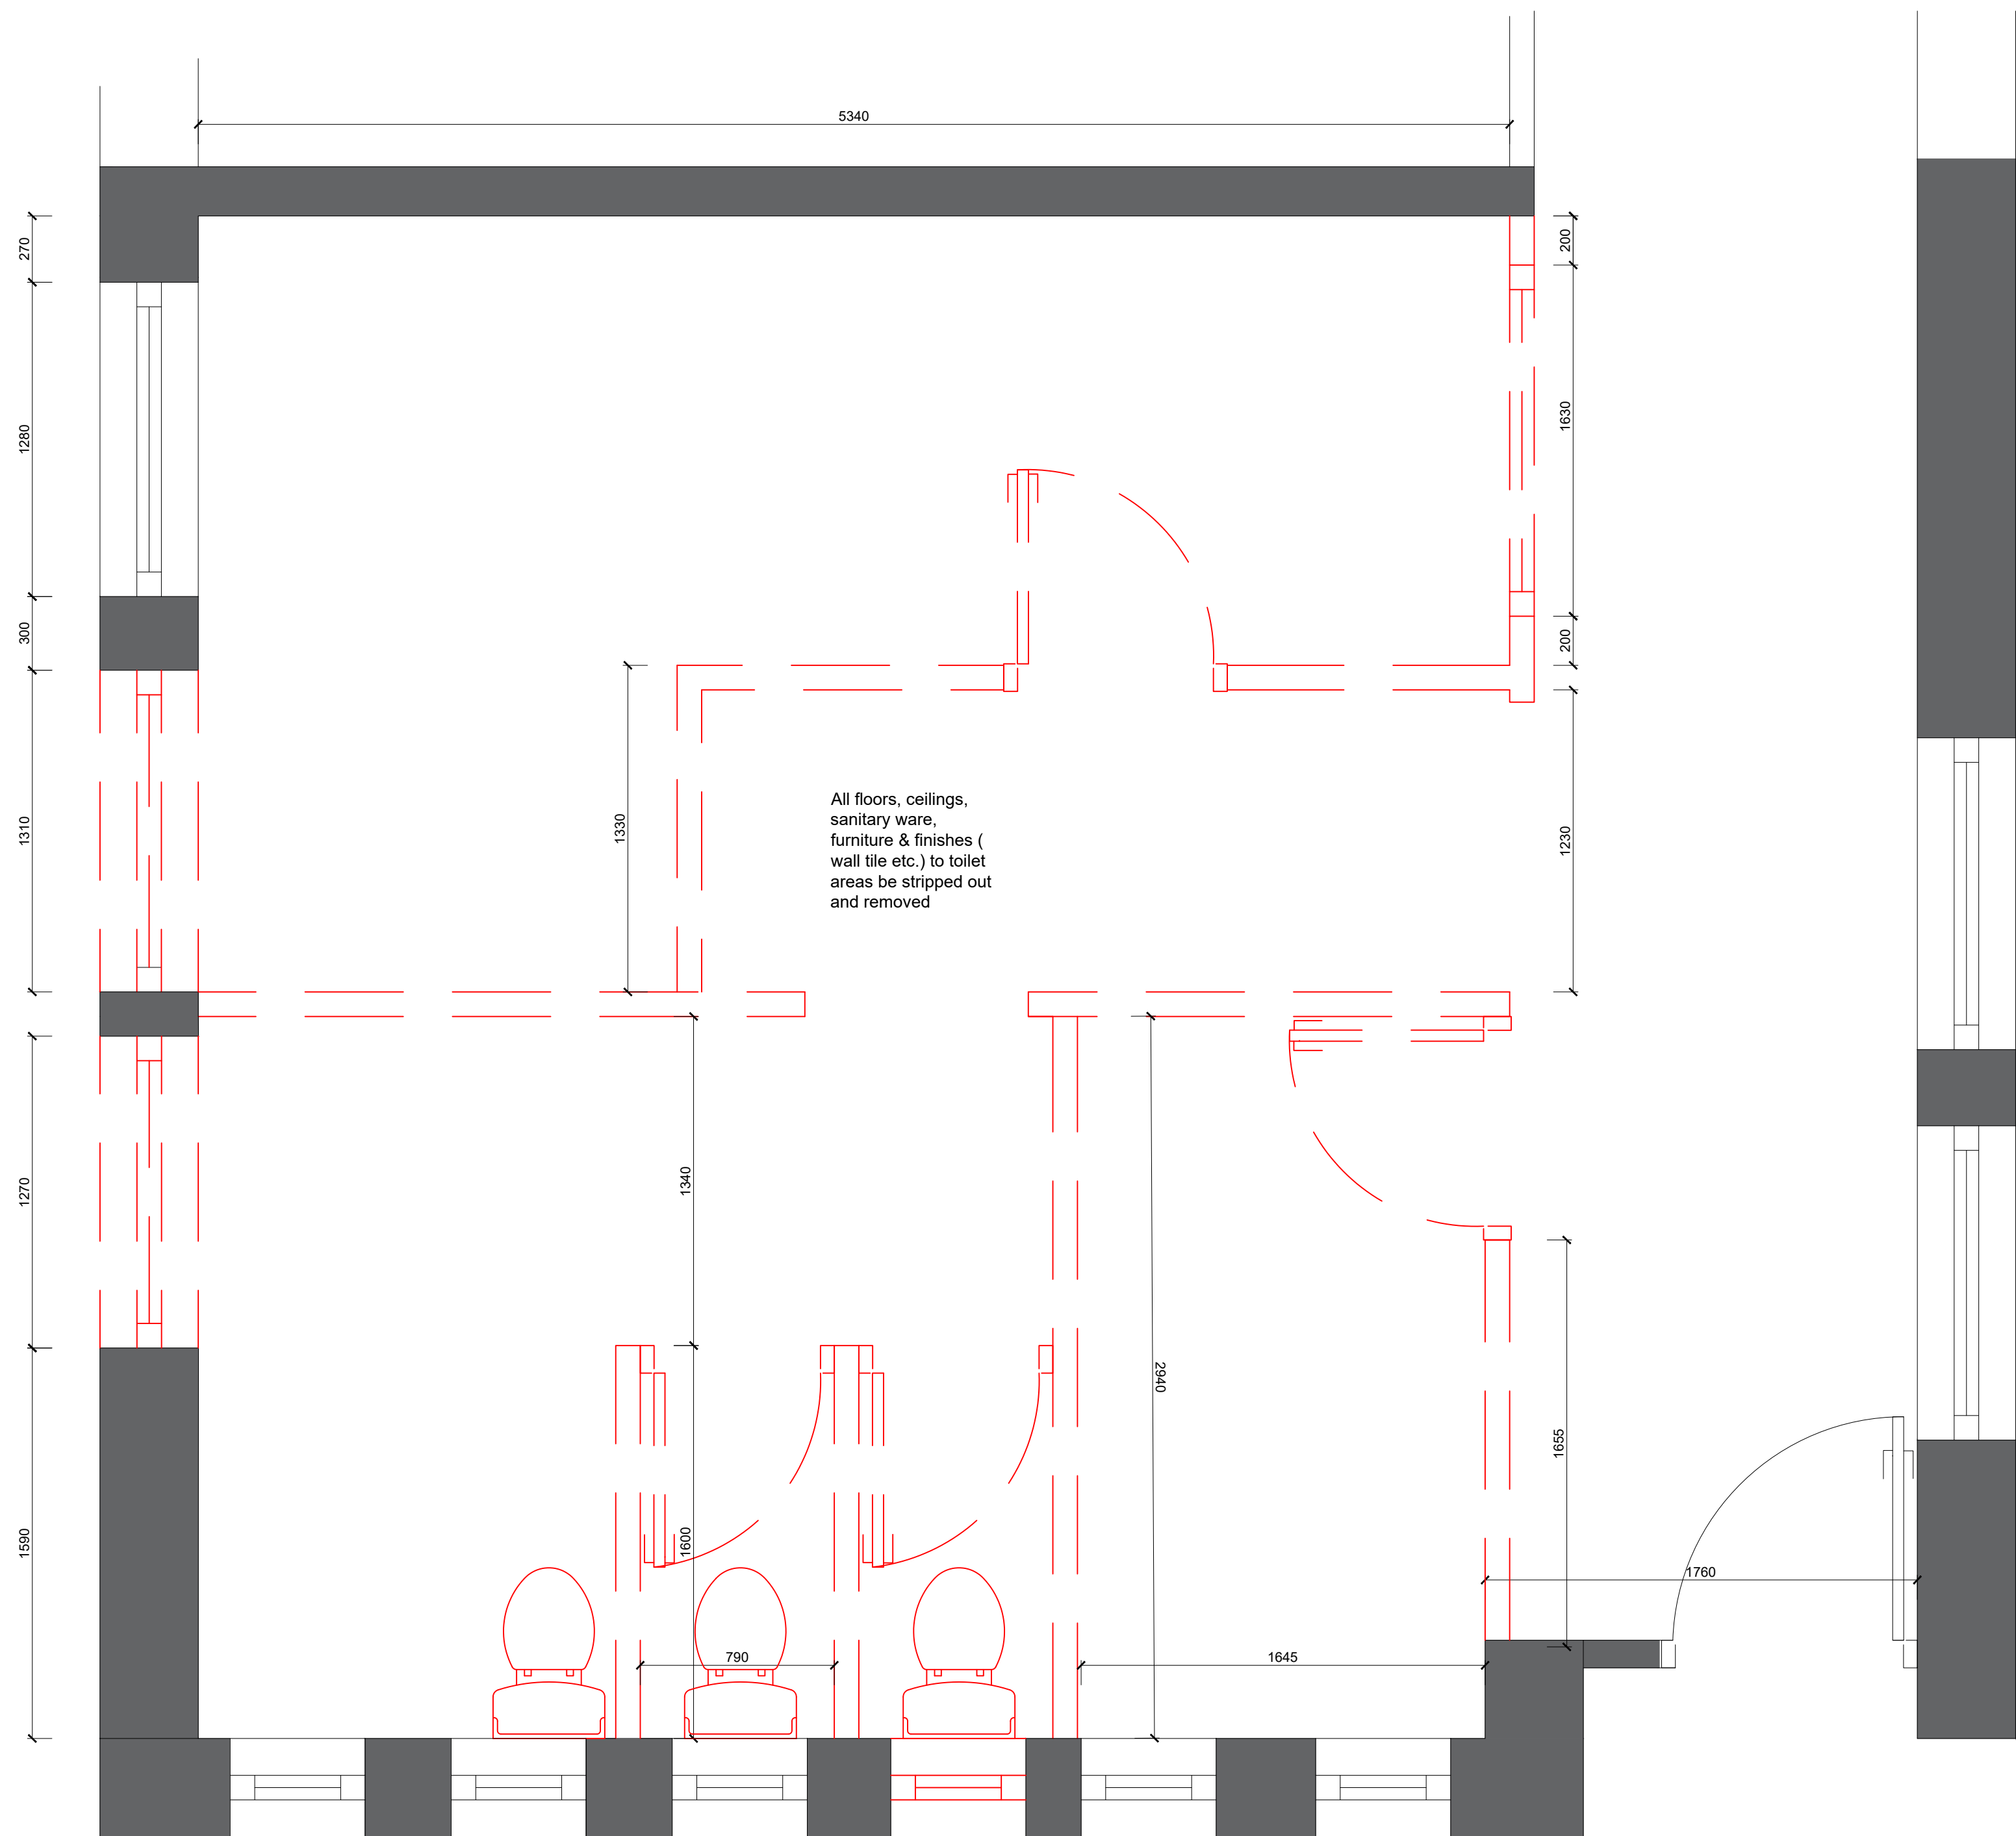

WALL HATCH LEGEND

Type W1

New blockwork, plastered internally & externally; paint finish to match existing

Type W2

Existing Wall

LINE TYPE LEGEND

Demolition Line

Drawing Details

Drawing Title:
DEMOLITION ROSCREA TOILET FLOOR PLAN
Ref: 25228-SP-XX-XX-DR-AT-211

Scale:
1:20@ A1

TIPPERARY FET COLLEGE ROSCREA,
OLD DUBLIN ROAD,
ROSCREA,
CO.TIPPERARY
E53 P797

Project Stage:
Stage 1

Client Details:
TIPPERARY ETB

All dimensions to be checked on site.

Do not scale dimensions from this drawing, use figured dimensions only.
Refer to Engineer's drawings and specification for all structural and services information.

Any discrepancies between the Architect's and Engineer's drawings to be reported to the Architect immediately.

The survey information shown on this drawing is based on a survey prepared by a third party and Spentide Ltd accept no responsibility for the accuracy or completeness of the survey

Document Record			
P/S	Purpose / Description/	Date	Rev
1	Issued for Review	27.02.26	00
3	Issued for Tender	26.06.26	00