


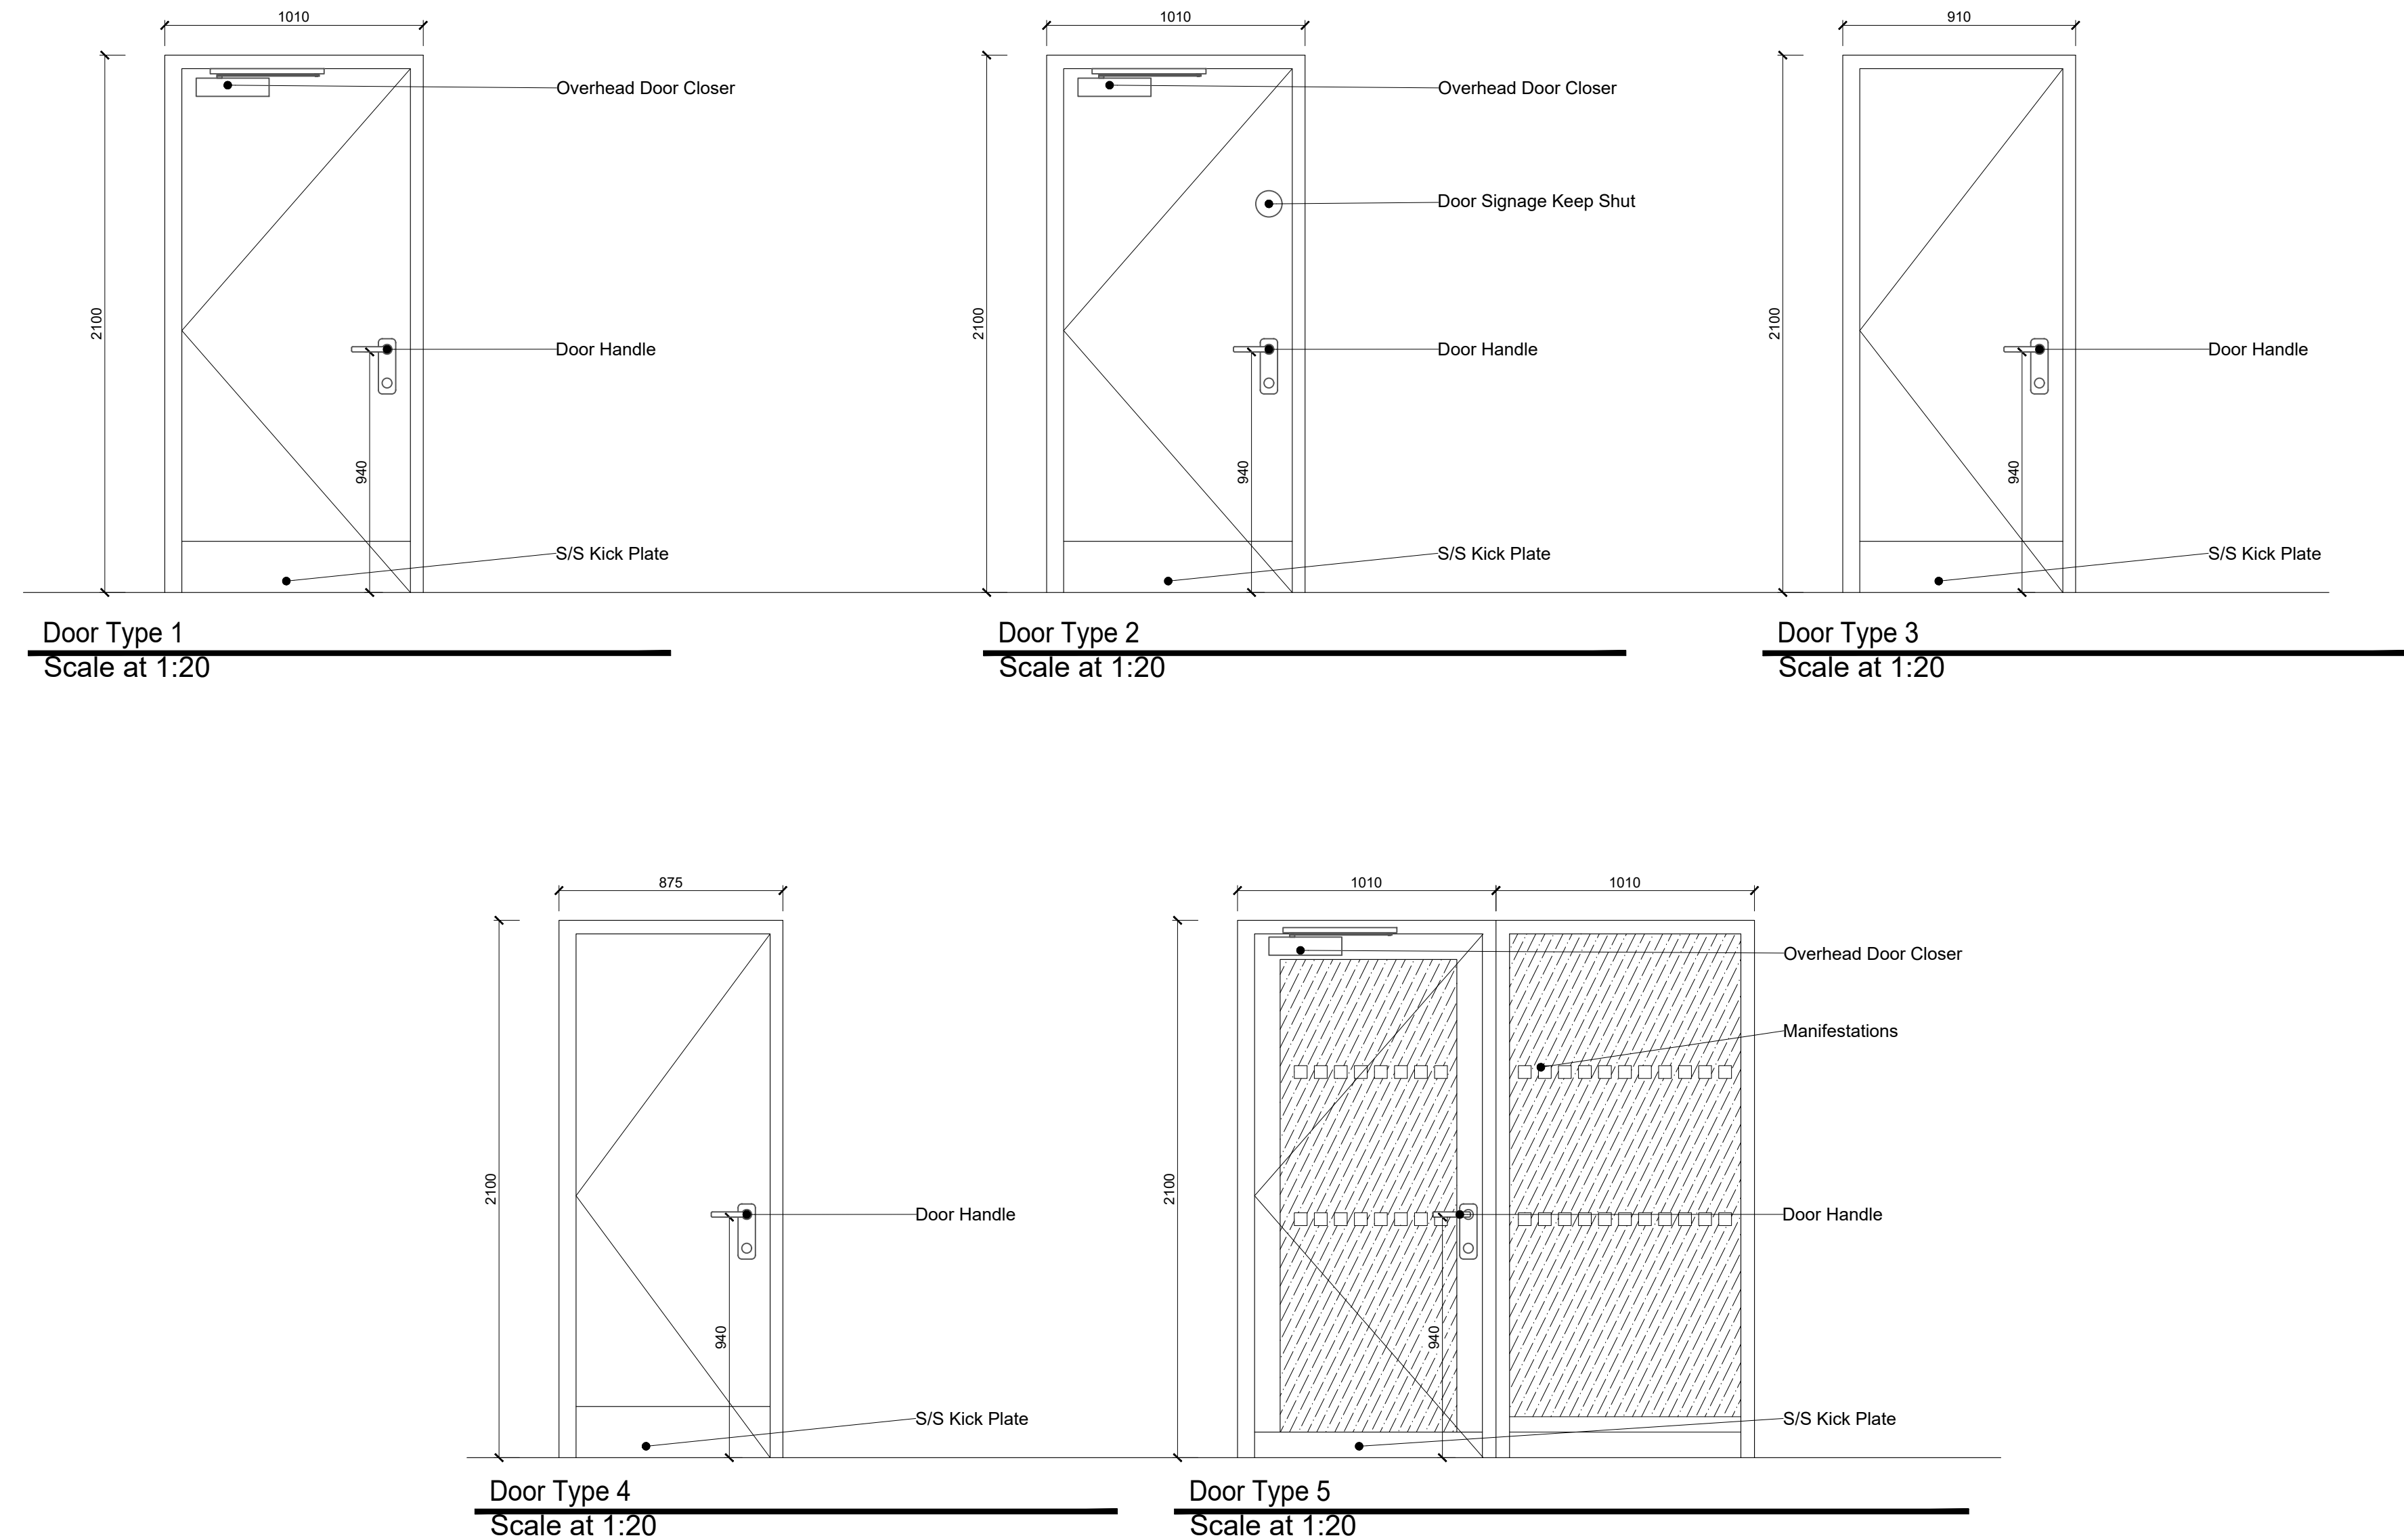

External Door Schedule								
Ref	Door Type	Fire Rating	Glass Manifestation (Yes / No)	Width (Structural Ope) mm	Height (Structural Ope) mm	Glass Type	Ironmongery Set	Notes
Cappawhite								
ID.0.01	1	n/a	No	1010	2100	n/a	A	
ID.0.02	1	n/a	No	1010	2100	n/a	A	
Roscrea								
ID.1.01	3	n/a	No	910	2100	n/a	B	
ID.1.02	3	n/a	No	910	2100	n/a	B	
ID.1.03	1	n/a	No	1010	2100	n/a	A	
ID.1.04	4	n/a	No	875	2100	n/a	B	
ID.1.05	4	n/a	No	875	2100	n/a	B	
ID.1.06	4	n/a	No	875	2100	n/a	B	
Clonmel								
ID.2.01	1	n/a	No	1010	2100	n/a	A	
ID.2.02	1	n/a	No	1010	2100	n/a	A	
ID.2.03	1	n/a	No	1010	2100	n/a	A	
ID.2.04	5	n/a	Yes	1010	2100	IGT-1	C	See Door Type Drawing for Glazed panel of same glass type to door
ID.2.05	1	n/a	No	1010	2100	n/a	A	
ID.2.06	3	n/a	No	910	2100	n/a	B	
ID.2.07	3	n/a	No	910	2100	n/a	B	
ID.2.08	3	n/a	No	910	2100	n/a	B	
ID.2.09	3	n/a	No	910	2100	n/a	B	
ID.2.10	3	n/a	No	910	2100	n/a	B	
ID.2.11	3	n/a	No	910	2100	n/a	B	
ID.2.12	3	n/a	No	910	2100	n/a	B	
ID.2.13	3	n/a	No	910	2100	n/a	B	
ID.2.14	2	30/30	No	1010	2100	n/a	D	

Ironmongery Schedule							
Set Ref	Brushed S/S Lever handle to BS EN1906;2012 GRADE 3,7	Brushed S/S Hinges to Hen 1935 grade 4,7,6,11,4,1,14 with protective finger guards	Brushed S/S Kick Plate	Bathroom Lock to Hen 12209 grade 3x5,1,0,F,3,B,C,2,0	Door Closer TS93 Hen 1154 Grade 3,8,(4/2),1,1,3	Fire Door Keep Shut Sign	Standard Lock to Hen 12209 grade 3x5,1,0,F,3,B,C,2,0
A	2	3	2	1	1		
B	2	3	2	1			
C	2	3	2		1		1
D	2	3	2		1	1	1

Drawing Details

Drawing Title:

PROPOSED DOOR SCHEDULE

Ref:

25228-SP-XX-XX-DR-AT-600

Scale:

1:20 @ A1

Project Stage:

Stage 1

Client Details:

TIPPERARY ETB

All dimensions to be checked on site.

Do not scale dimensions from this drawing, use figured dimensions only.

Refer to Engineer's drawings and specification for all structural and services information.

Any discrepancies between the Architect's and Engineer's drawings to be reported to the Architect immediately.

The survey information shown on this drawing is based on a survey prepared by a third party and Spentide Ltd accept no responsibility for the accuracy or completeness of the survey

Document Record

P/S	Purpose / Description/	Date	Rev
1	Issued for Review	27.02.26	00
3	Issued for Tender	26.06.26	00

Spentide

Architecture | Project Management

80 Main Street, Middleton, Co. Cork,
P25 ET04 Ireland.

Email:

info@spentide.ie

Website:

www.spentide.ie

Tel:

+ 353 21 4633815
+ 353 87 9903810

© Drawing and content are copyright