




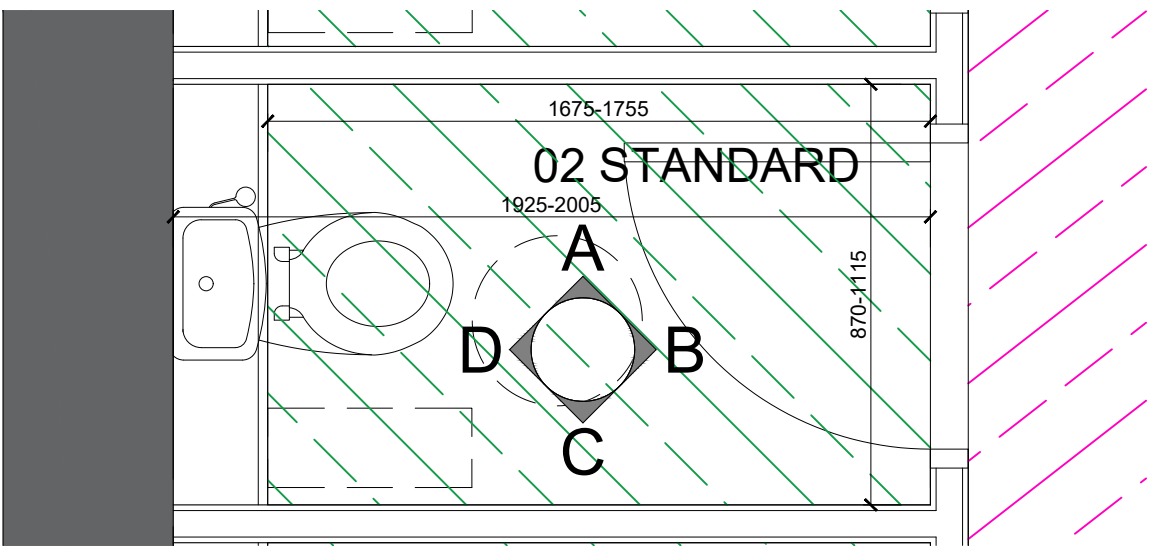


Typical Standard Toilet Floor Plan
Scale at 1:20

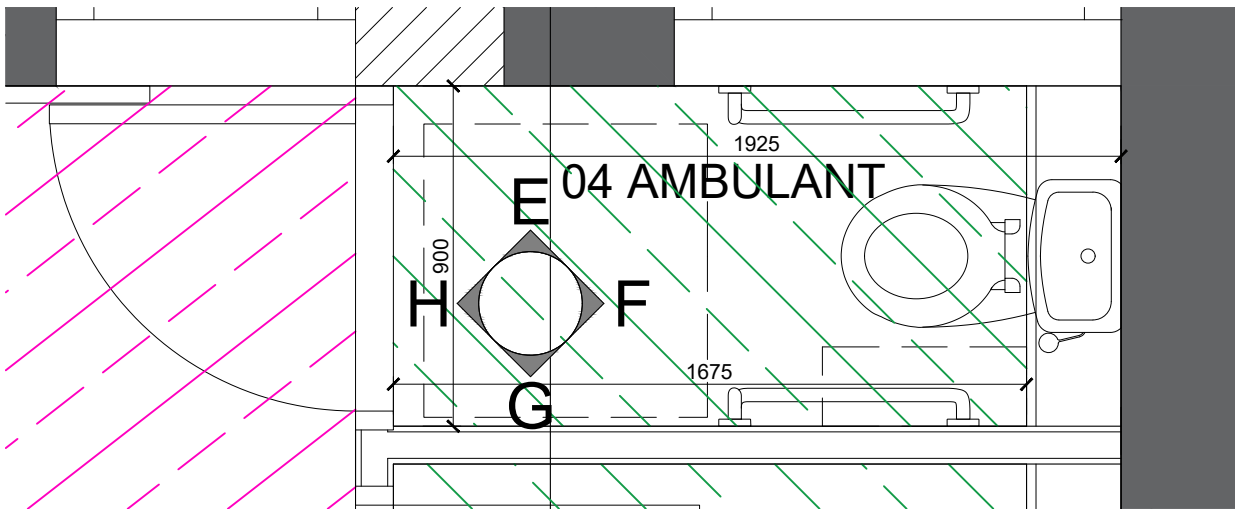


Typical Ambulant Toilet Floor Plan
Scale at 1:20

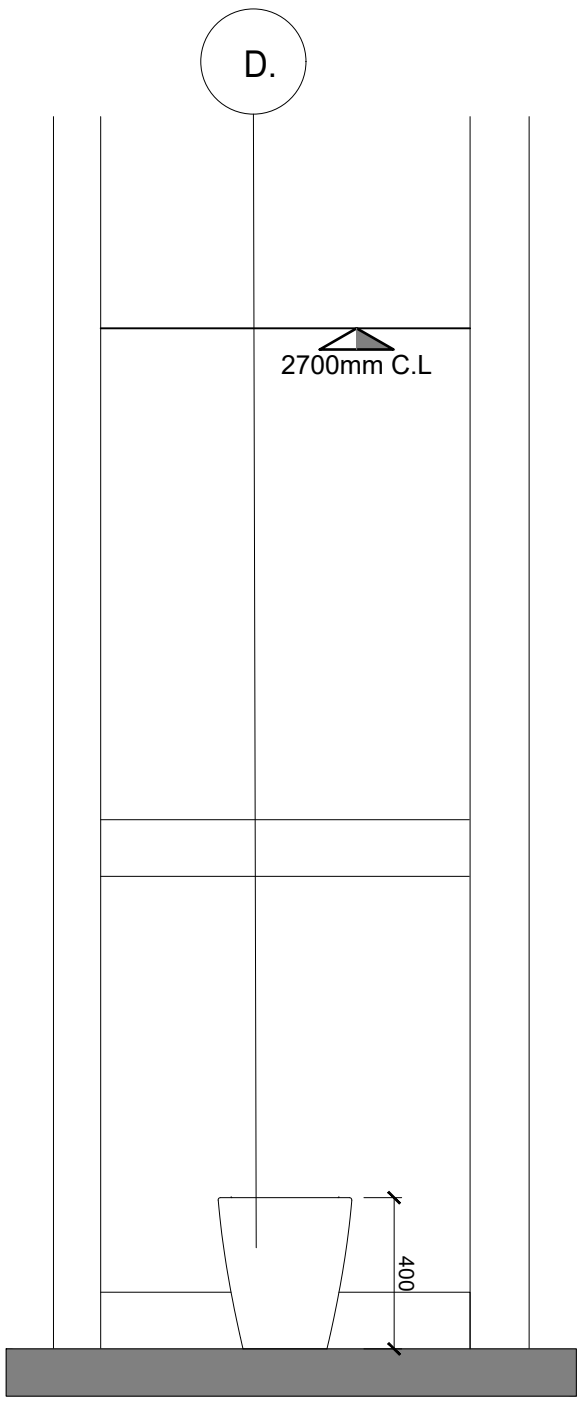


Internal Elevation D
Scale at 1:20

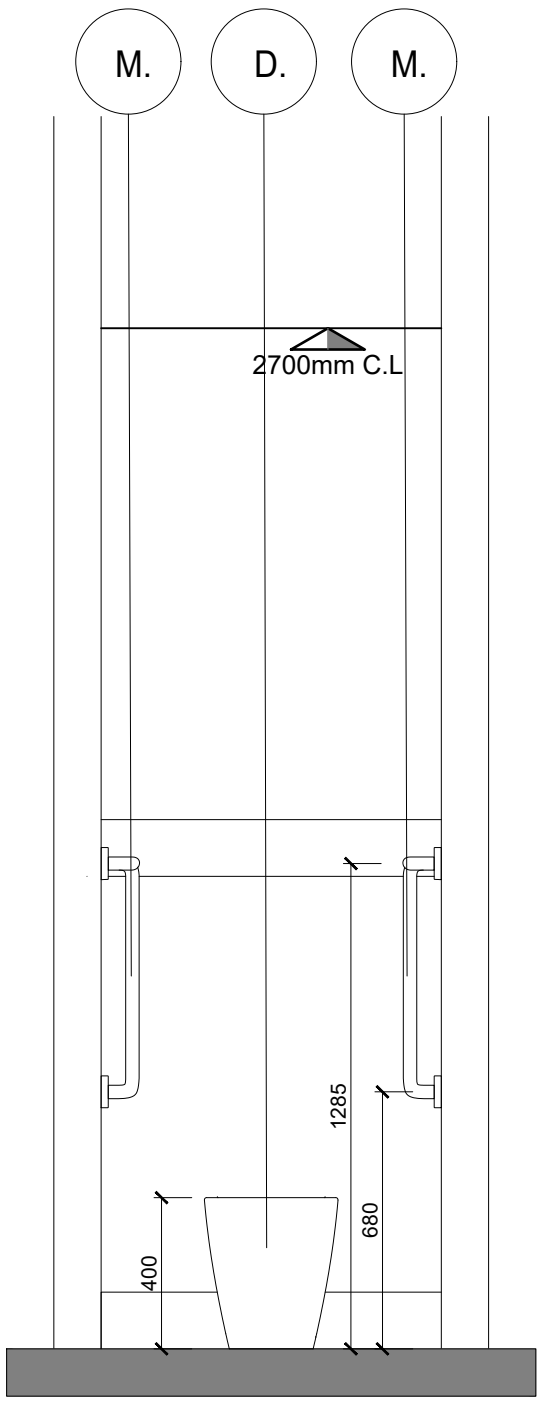


Internal Elevation F
Scale at 1:20

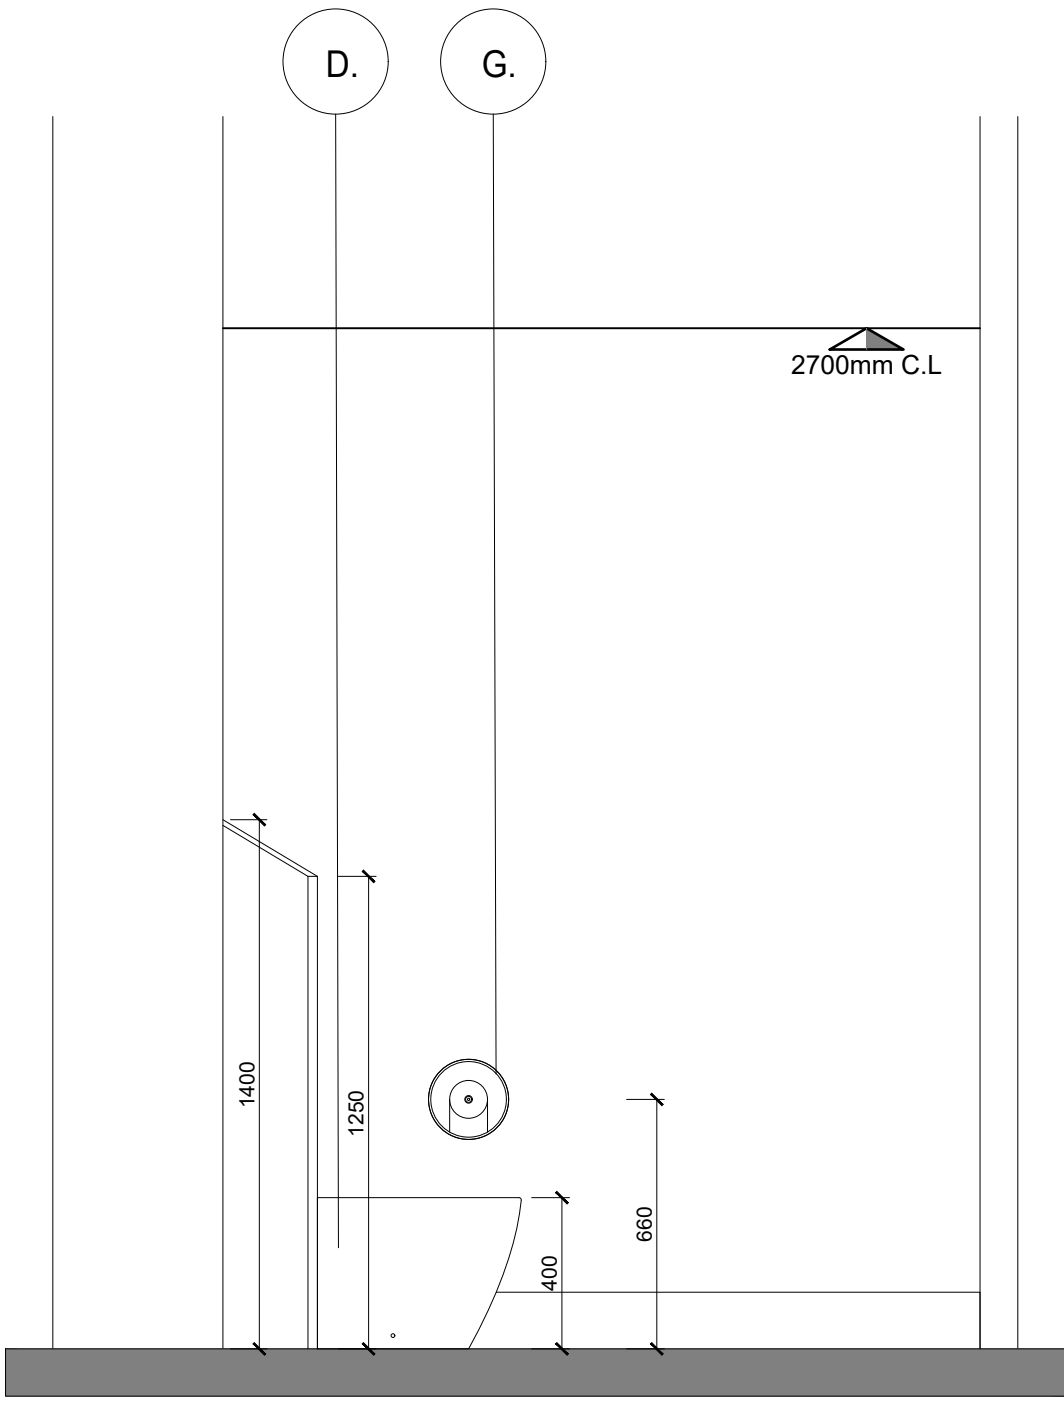


Internal Elevation A
Scale at 1:20

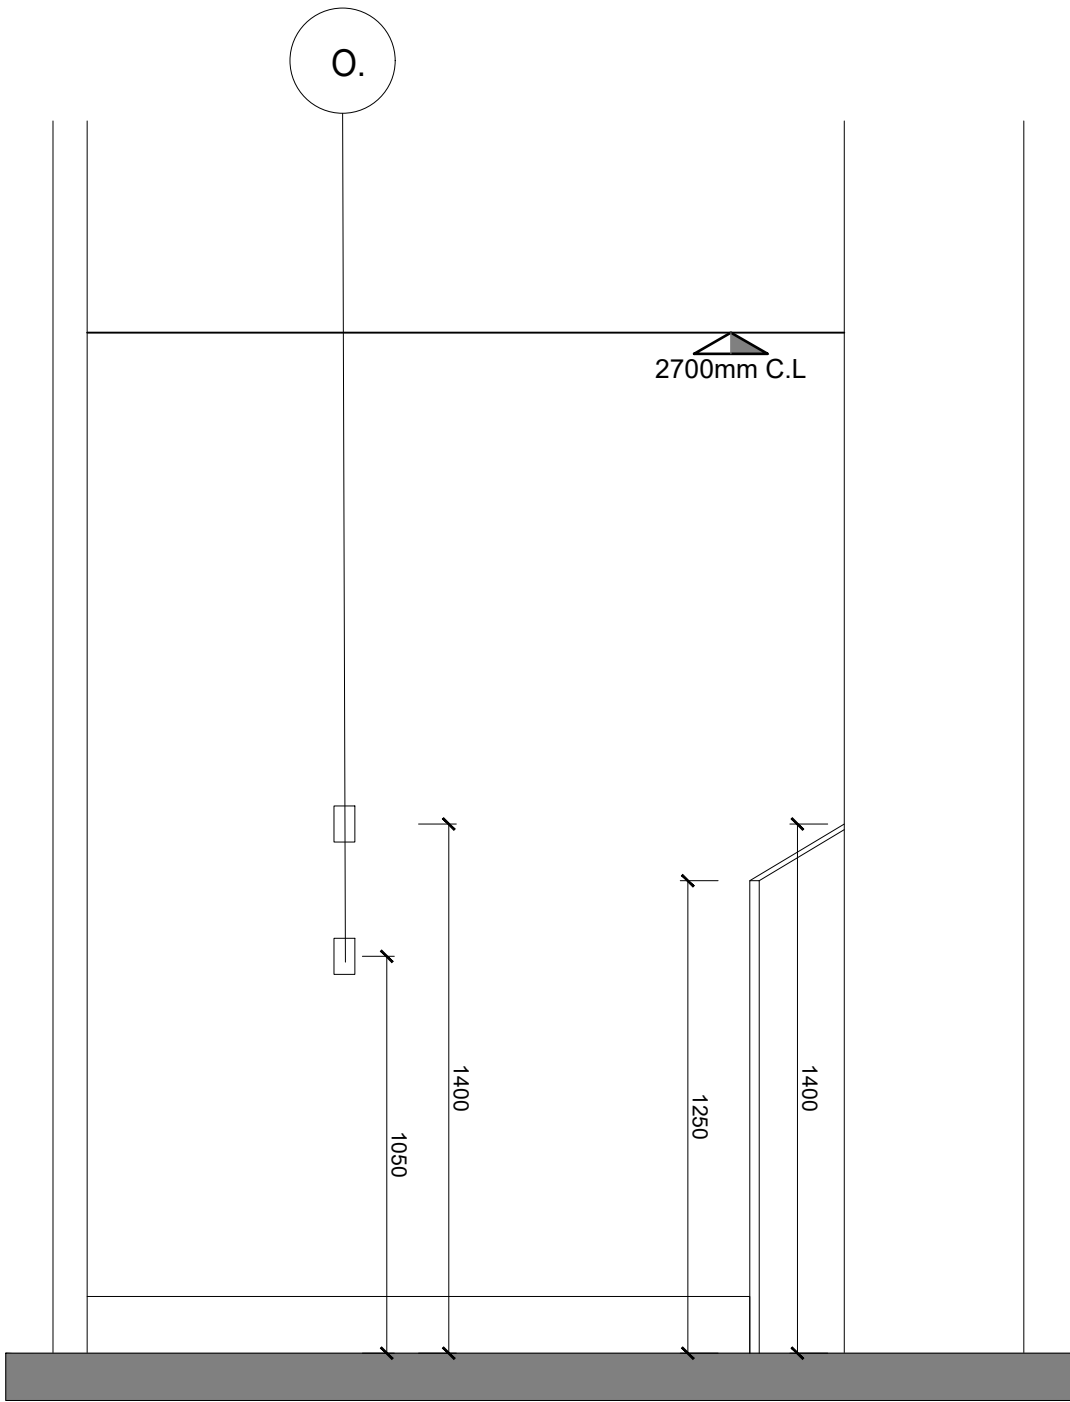

Internal Elevation C
Scale at 1:20

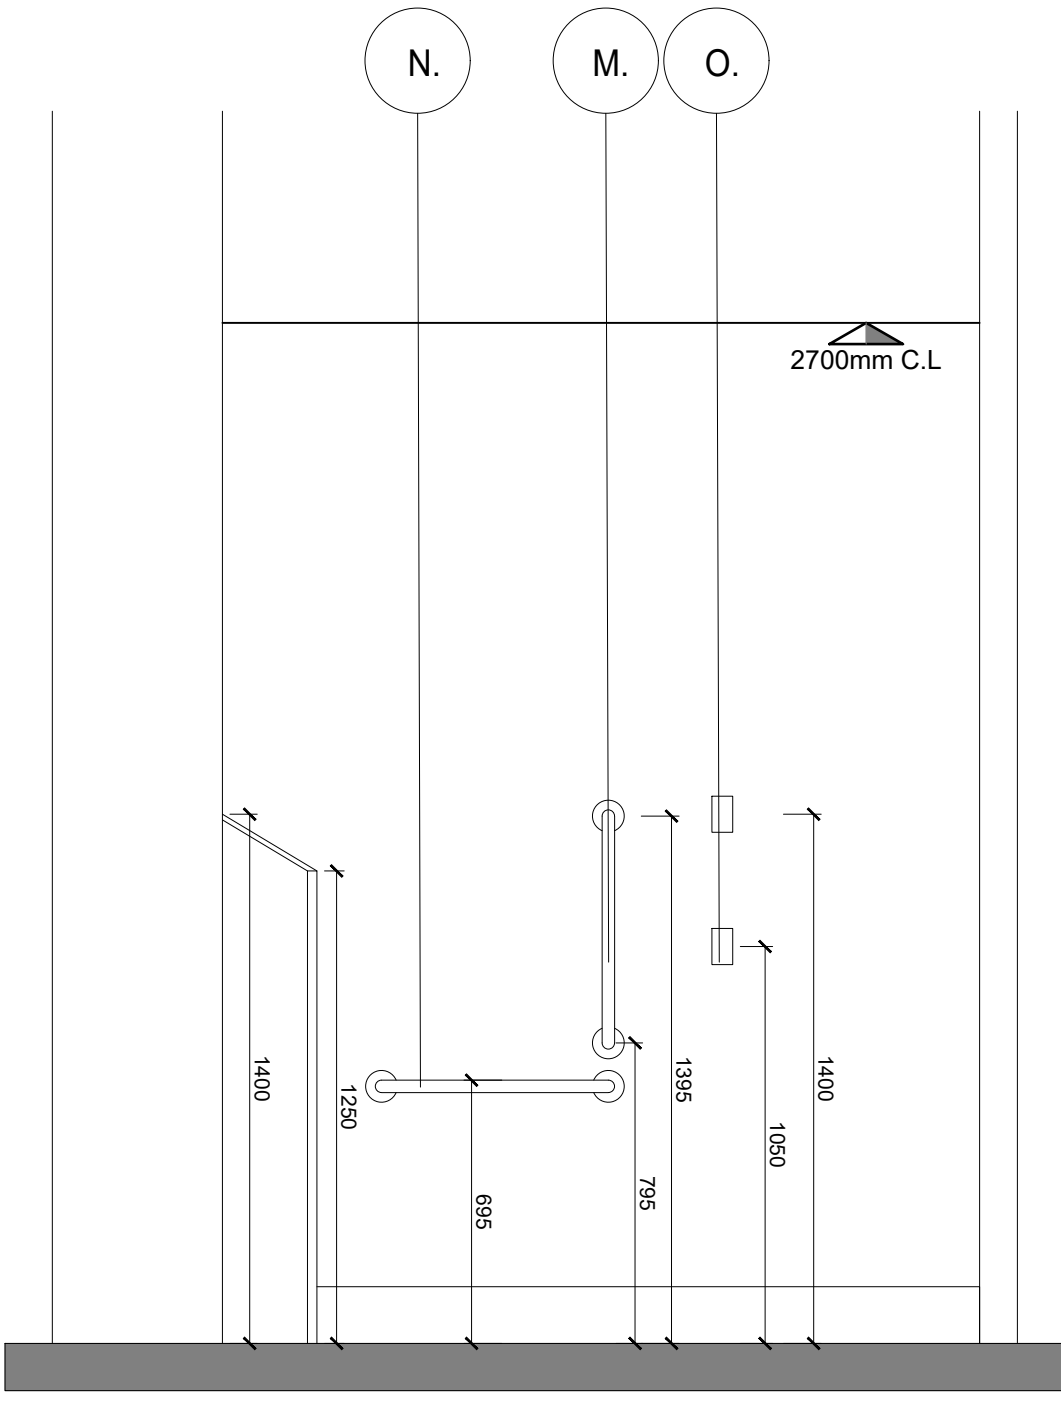

Internal Elevation G
Scale at 1:20

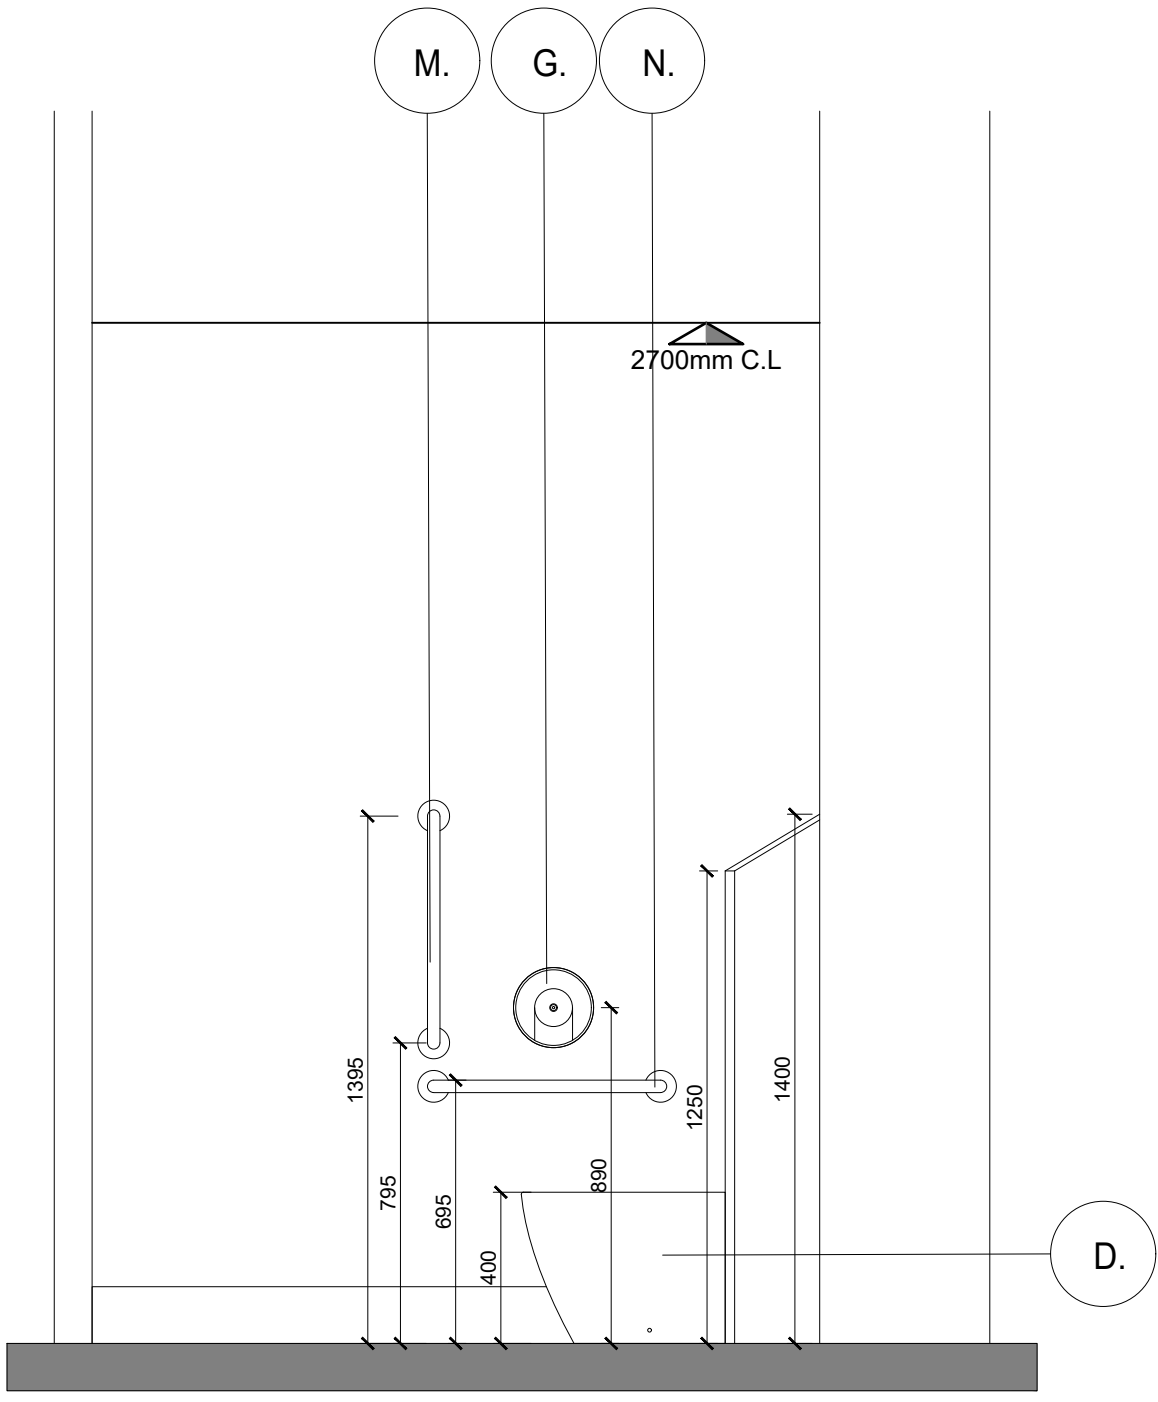

Internal Elevation E
Scale at 1:20

SANITARYWARE FURNISHINGS/FIXTURES LEGEND

- A Wash hand basin
- B Wash hand basin semi counter top
- C Toilet type 1
- D Toilet type 2
- E Tap type 1
- F Tap type 2
- G Toilet paper dispenser
- H Soap dispenser
- I Paper towel dispenser

- J Hand Dryer
- K Doc M Contour Pack
- L Cleaners sink
- M Vertical grab rail
- N Horizontal grab rail
- O Clothes hook
- P Mirror
- Q Sanitary disposal bin
- R Splashback wall tile

*Refer to Sanitaryware Schedule for further information

FLOOR FINISH LEGEND

- Type F1 Sheet Vinyl Finish, Minimum R11 Slip Rating TYPE 1
- Type F2 Sheet Vinyl Finish, Minimum R11 Slip Rating TYPE 2
- Type F3 CARPET TILE

Drawing Details

Drawing Title:
TYPICAL STANDARD & AMBULANT
ROOM DATA SHEET
Ref: 25228-SP-XX-XX-DR-IA-805
Scale:
1:20@ A1
Project Stage:
Stage 1
Client Details:
TIPPERARY ETB

All dimensions to be checked on site.
Do not scale dimensions from this drawing,
use figured dimensions only.
Refer to Engineer's drawings and specification
for all structural and services information.
Any discrepancies between the Architect's and
Engineer's drawings to be reported to the
Architect immediately.
The survey information shown on this drawing
is based on a survey prepared by a third party
and Spentide Ltd accept no responsibility for
the accuracy or completeness of the survey

Document Record

P/S	Purpose / Description/	Date	Rev
1	Issued for Review	27.02.26	00
3	Issued for Tender	26.06.26	00



Spentide
Architecture | Project Management

80 Main Street, Middleton, Co. Cork,
P25 ET04 Ireland.

Email: info@spentide.ie
Website: www.spentide.ie

Tel: + 353 21 4633815
+ 353 87 9903810

© Drawing and content are copyright