



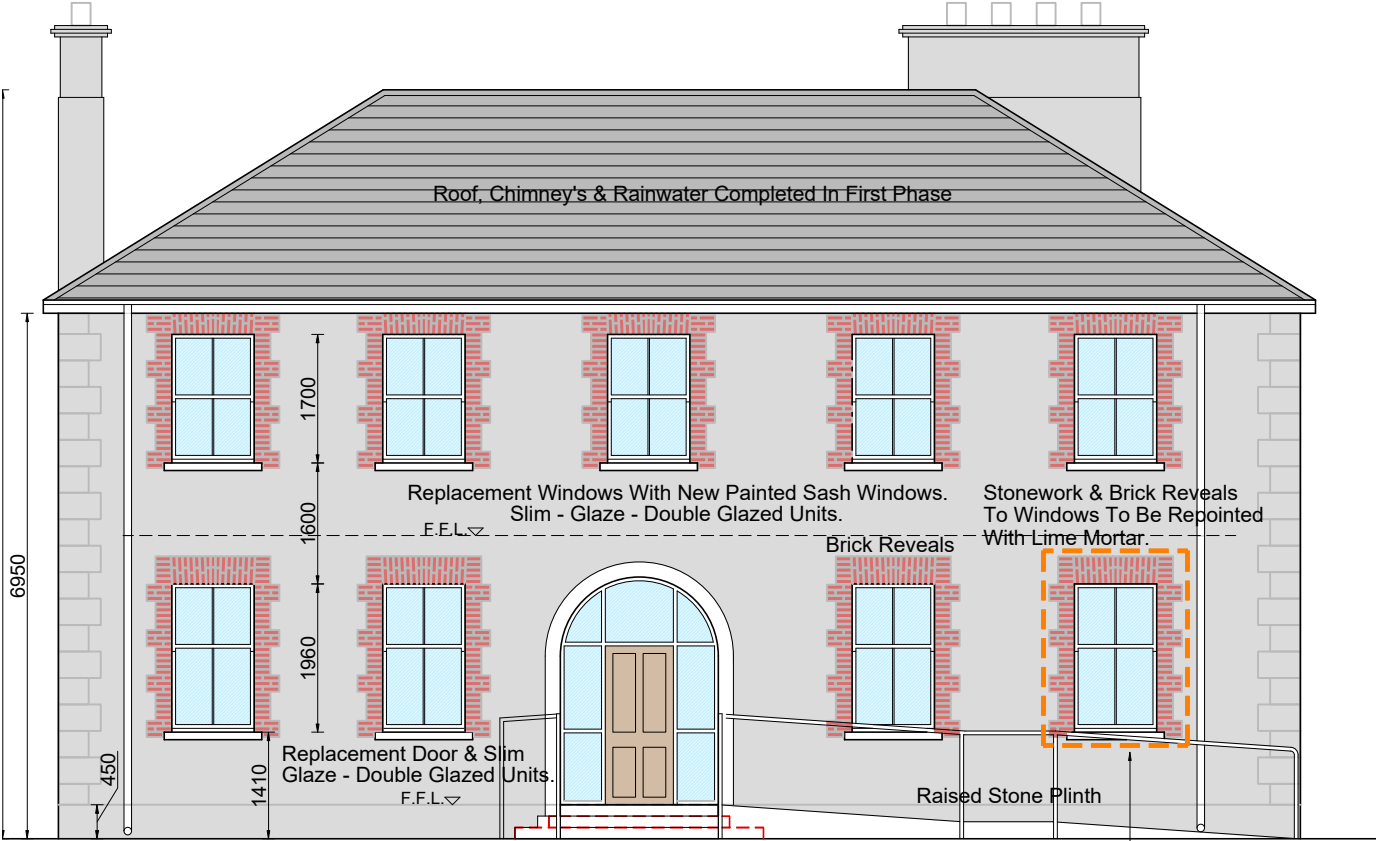

Front Elevation - South East
Scale 1:100

W4 - On Window Schedule

W4 - On Window Schedule

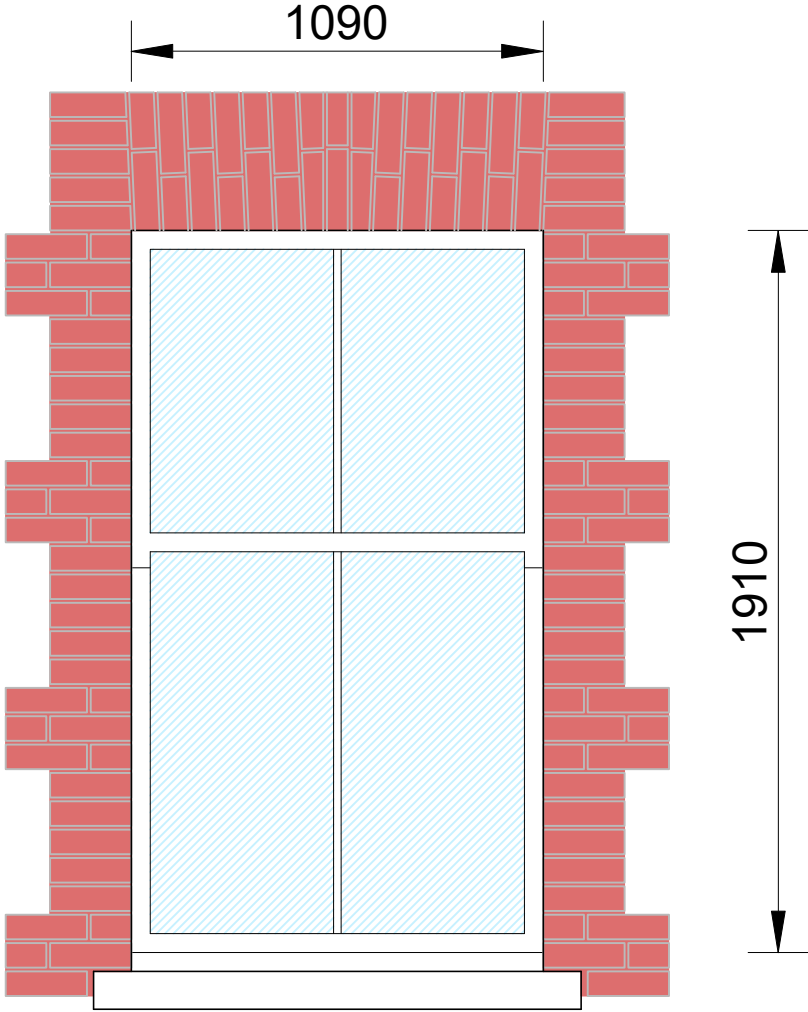

Ground Floor Window Elevation
Scale 1:20

- Replacement Windows With New Painted Sash Windows. Slim - Glaze - Double Glazed Units.
- Stonework & Brick Reveals To Windows To Be Repointed With Lime Mortar.

Tender Drawing.

Notes:		Work Stage:		Project: Second Phase : Restoration, Refurbishment And Change Of Use Of Former Keshcarrigan Garda Barracks And Site To Community Resource Use, Incorporating Museum And Working Hub. At: Keshcarrigan, Co. Leitrim, N41 E5N9. For: Keshcarrigan Development Association.			 Smith Associates Architects- Surveyors Fairview House, Deanery Street, Belturbet. Co. Cavan Tel: (049) 95 22444 (4 lines), Mobile: (087) 2534145, E-Mail: info@nsaa.ie 28, Park Lane, Carrick-on-Shannon, Co. Leitrim				
1. This drawing can not be copied or altered without the consent of the Architect. 2. Figured dimensions only are to be taken from this drawing - Do not scale drawing. 3. All drawings to be checked on-site by the contractor before any works shall commence. 4. Architects to be informed of any discrepancy immediately. 5. Where appropriate for details (r.c. structures, mechanical, electrical etc.) - See Engineer's drawings. 6. Proprietary items shall be fixed in strict accordance with manufacturers instructions. 7. Sizes of proprietary items shall be checked by manufacturer. 8. The contractor shall be responsible for the co-ordination of structure, finishes and services.		Date:	Rev:	Description:	Drawing Title: Front Elevation & Front Window Elevation.						
					Scale: 1:100 & 1:20			Drawing No.: 65-22-7		Rev: A	
					Prepared By: Pádraig Mc Manus.			Date: May 2025			