

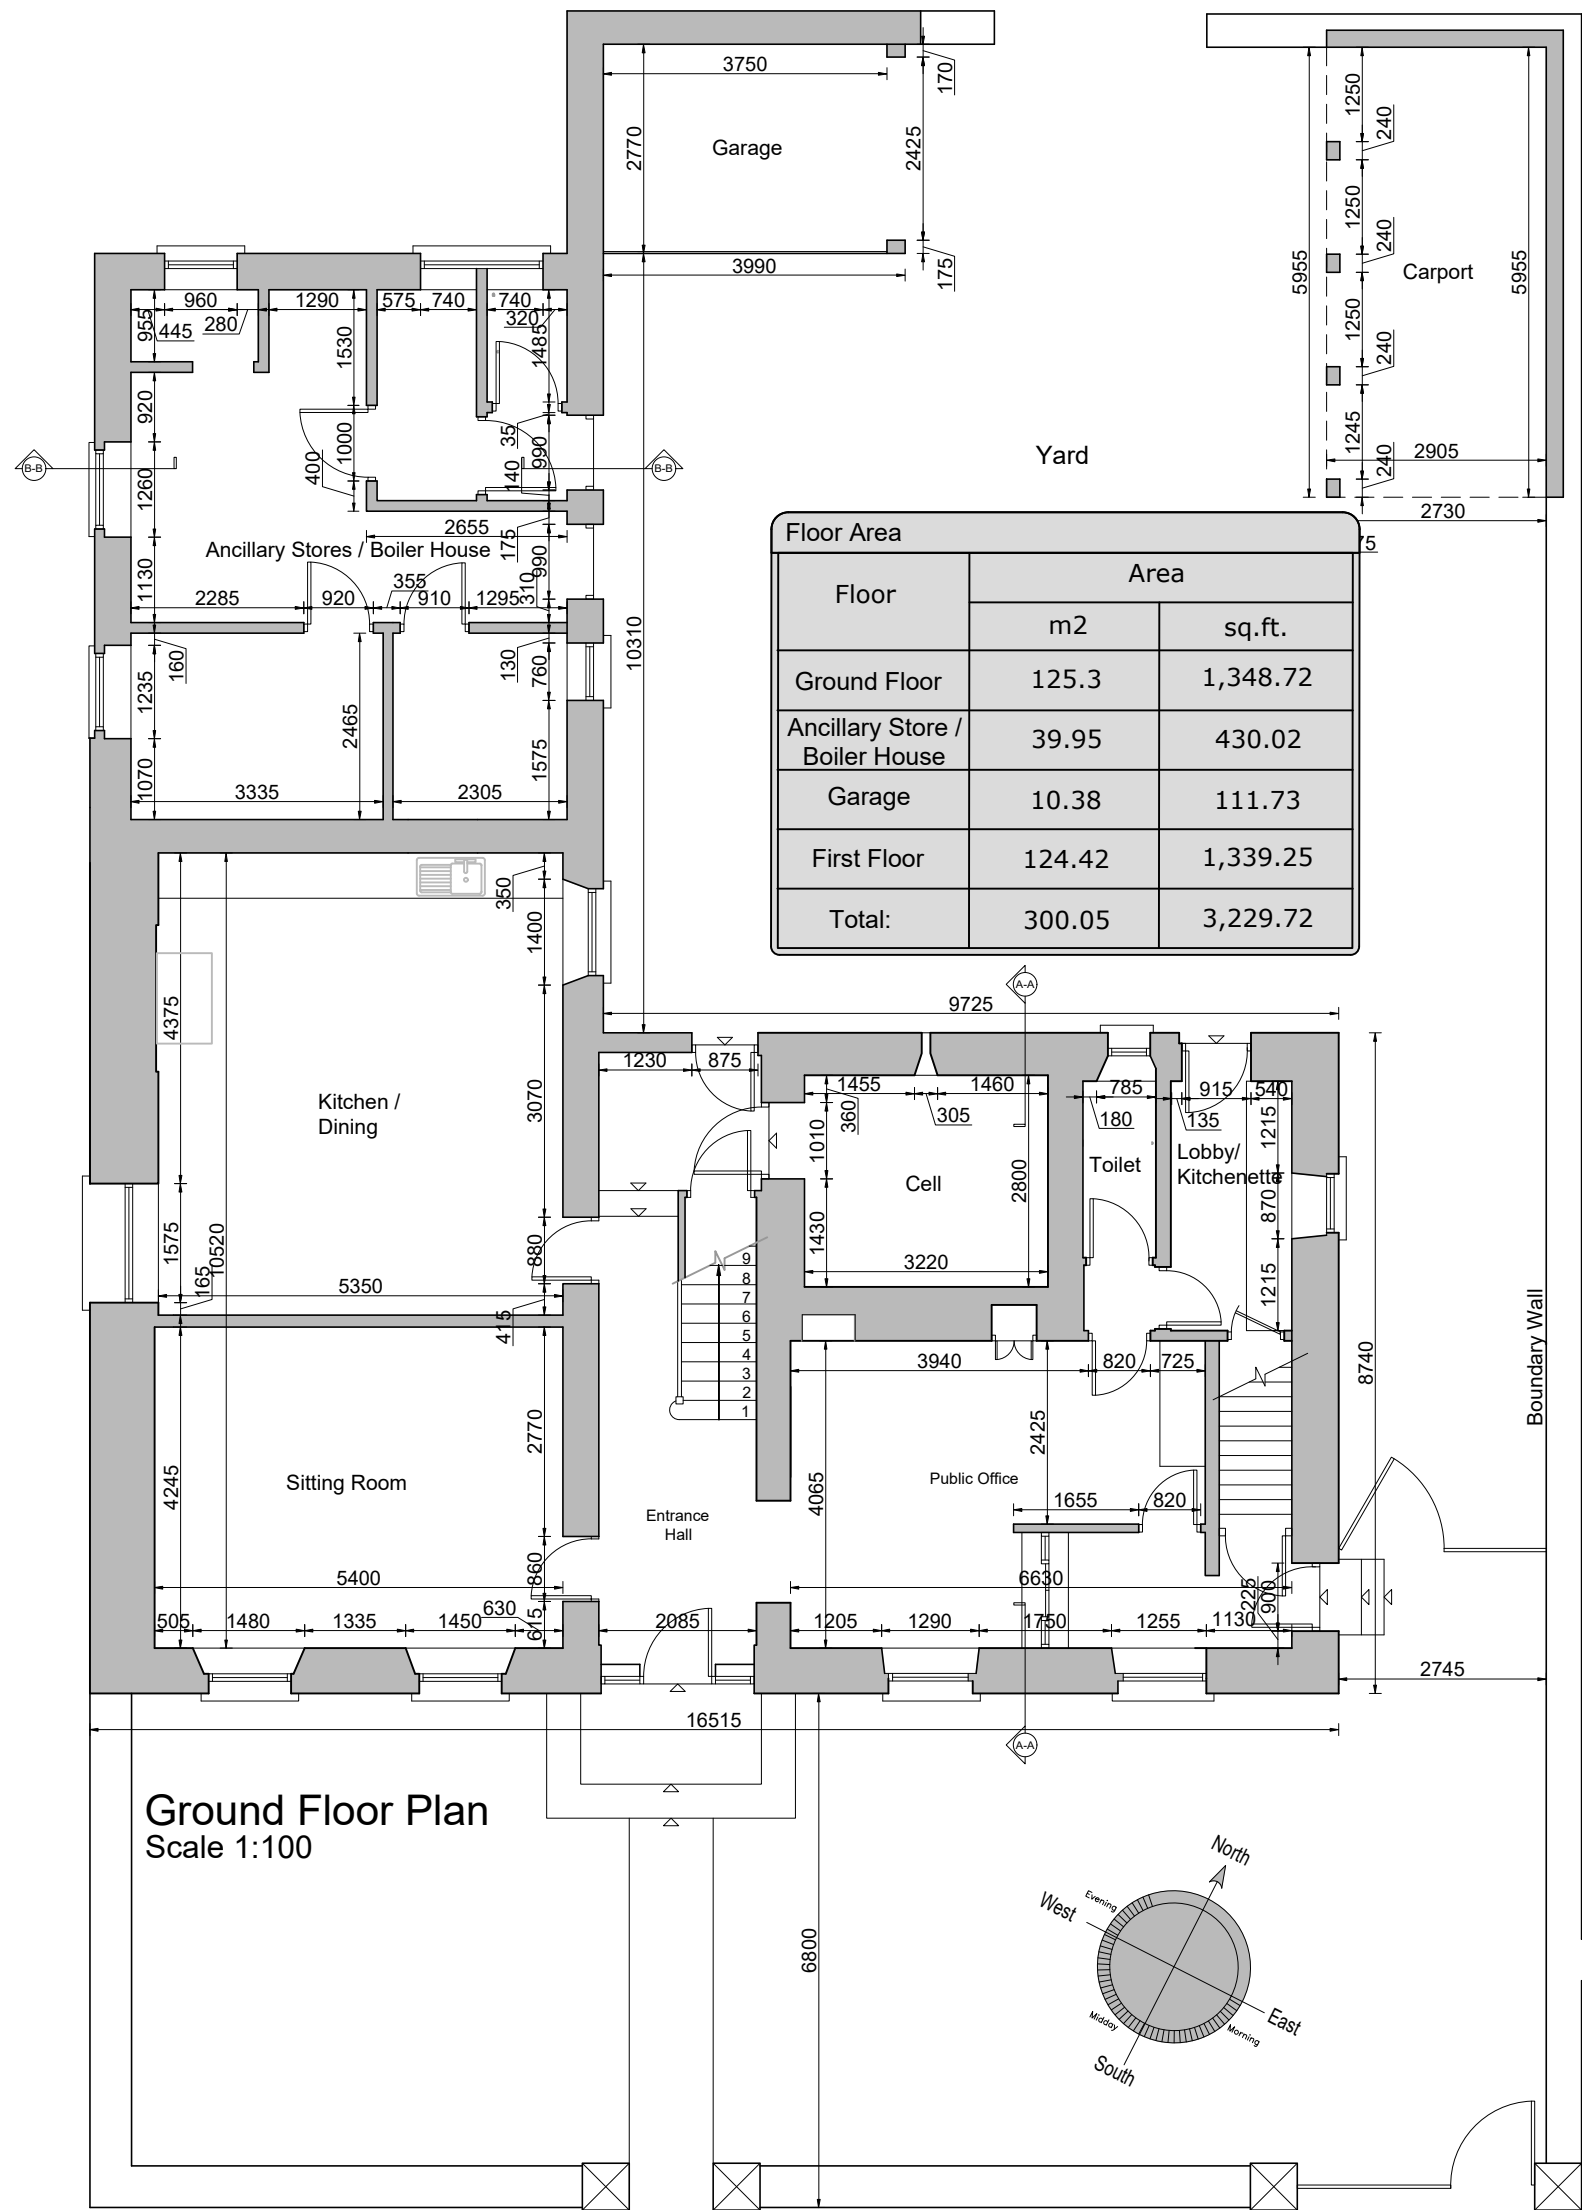


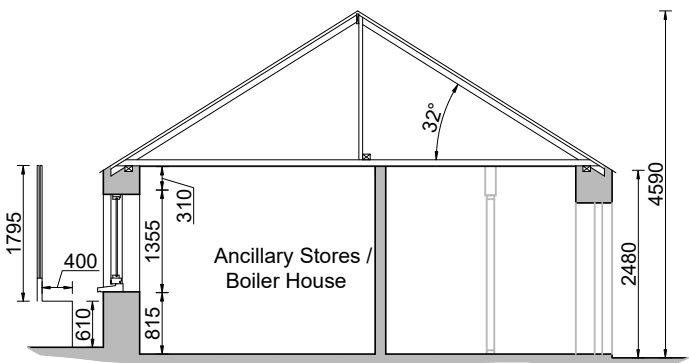

Floor	Area	
	m2	sq.ft.
Ground Floor	125.3	1,348.72
Ancillary Store / Boiler House	39.95	430.02
Garage	10.38	111.73
First Floor	124.42	1,339.25
Total:	300.05	3,229.72

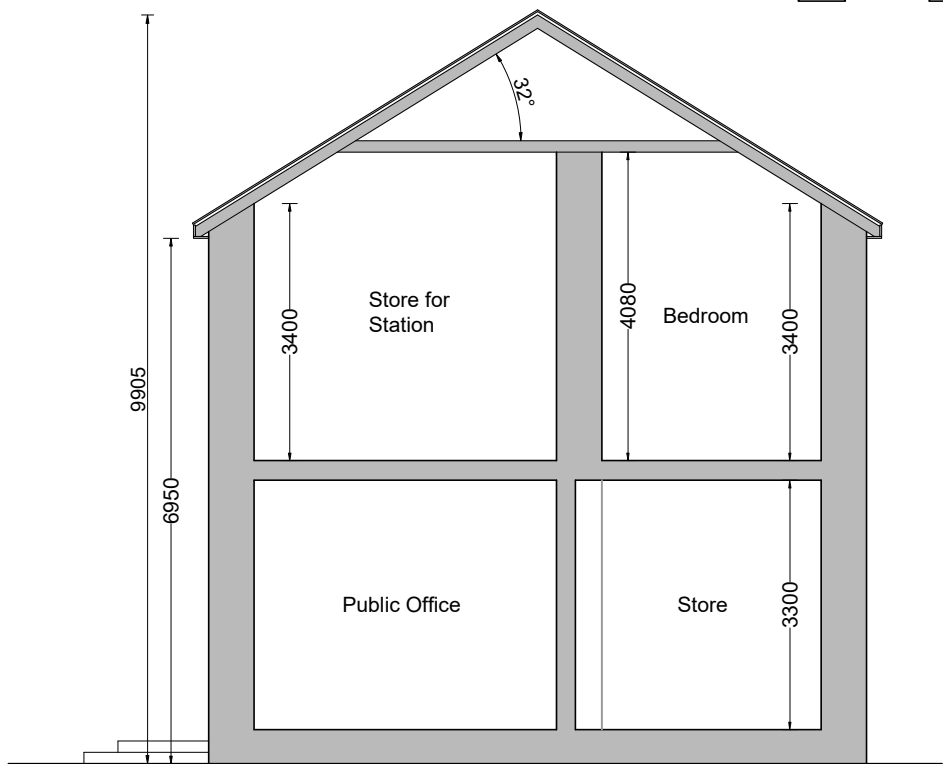

Section A-A Scale 1:100

Section B-B Scale 1:100

Project: Restoration, Refurbishment And Change Of Use Of Former Keshcarrigan Garda Barracks And Site To Community Resource Use, Incorporating Museum And Working Hub. At: Keshcarrigan, Co. Leitrim, N41 E5N9. For: Keshcarrigan Development Association.			 Smith Associates Architects- Surveyors
Drawing Title: Ground Floor Plan, Section A-A & Section B-B.			
Scale: 1:100	Drawing No.: 65-22-6	Rev:	Fairview House, Deanery Street, Belhurbet. Co. Cavan Tel: (049) 95 22444 (4 lines), Mobile: (087) 2534145, E-Mail: info@nsaa.ie 28, Park Lane, Carrick-on-Shannon, Co. Leitrim
Prepared By: Pádraig Mc Manus.	Date: July 2024		

Survey Drawing.