



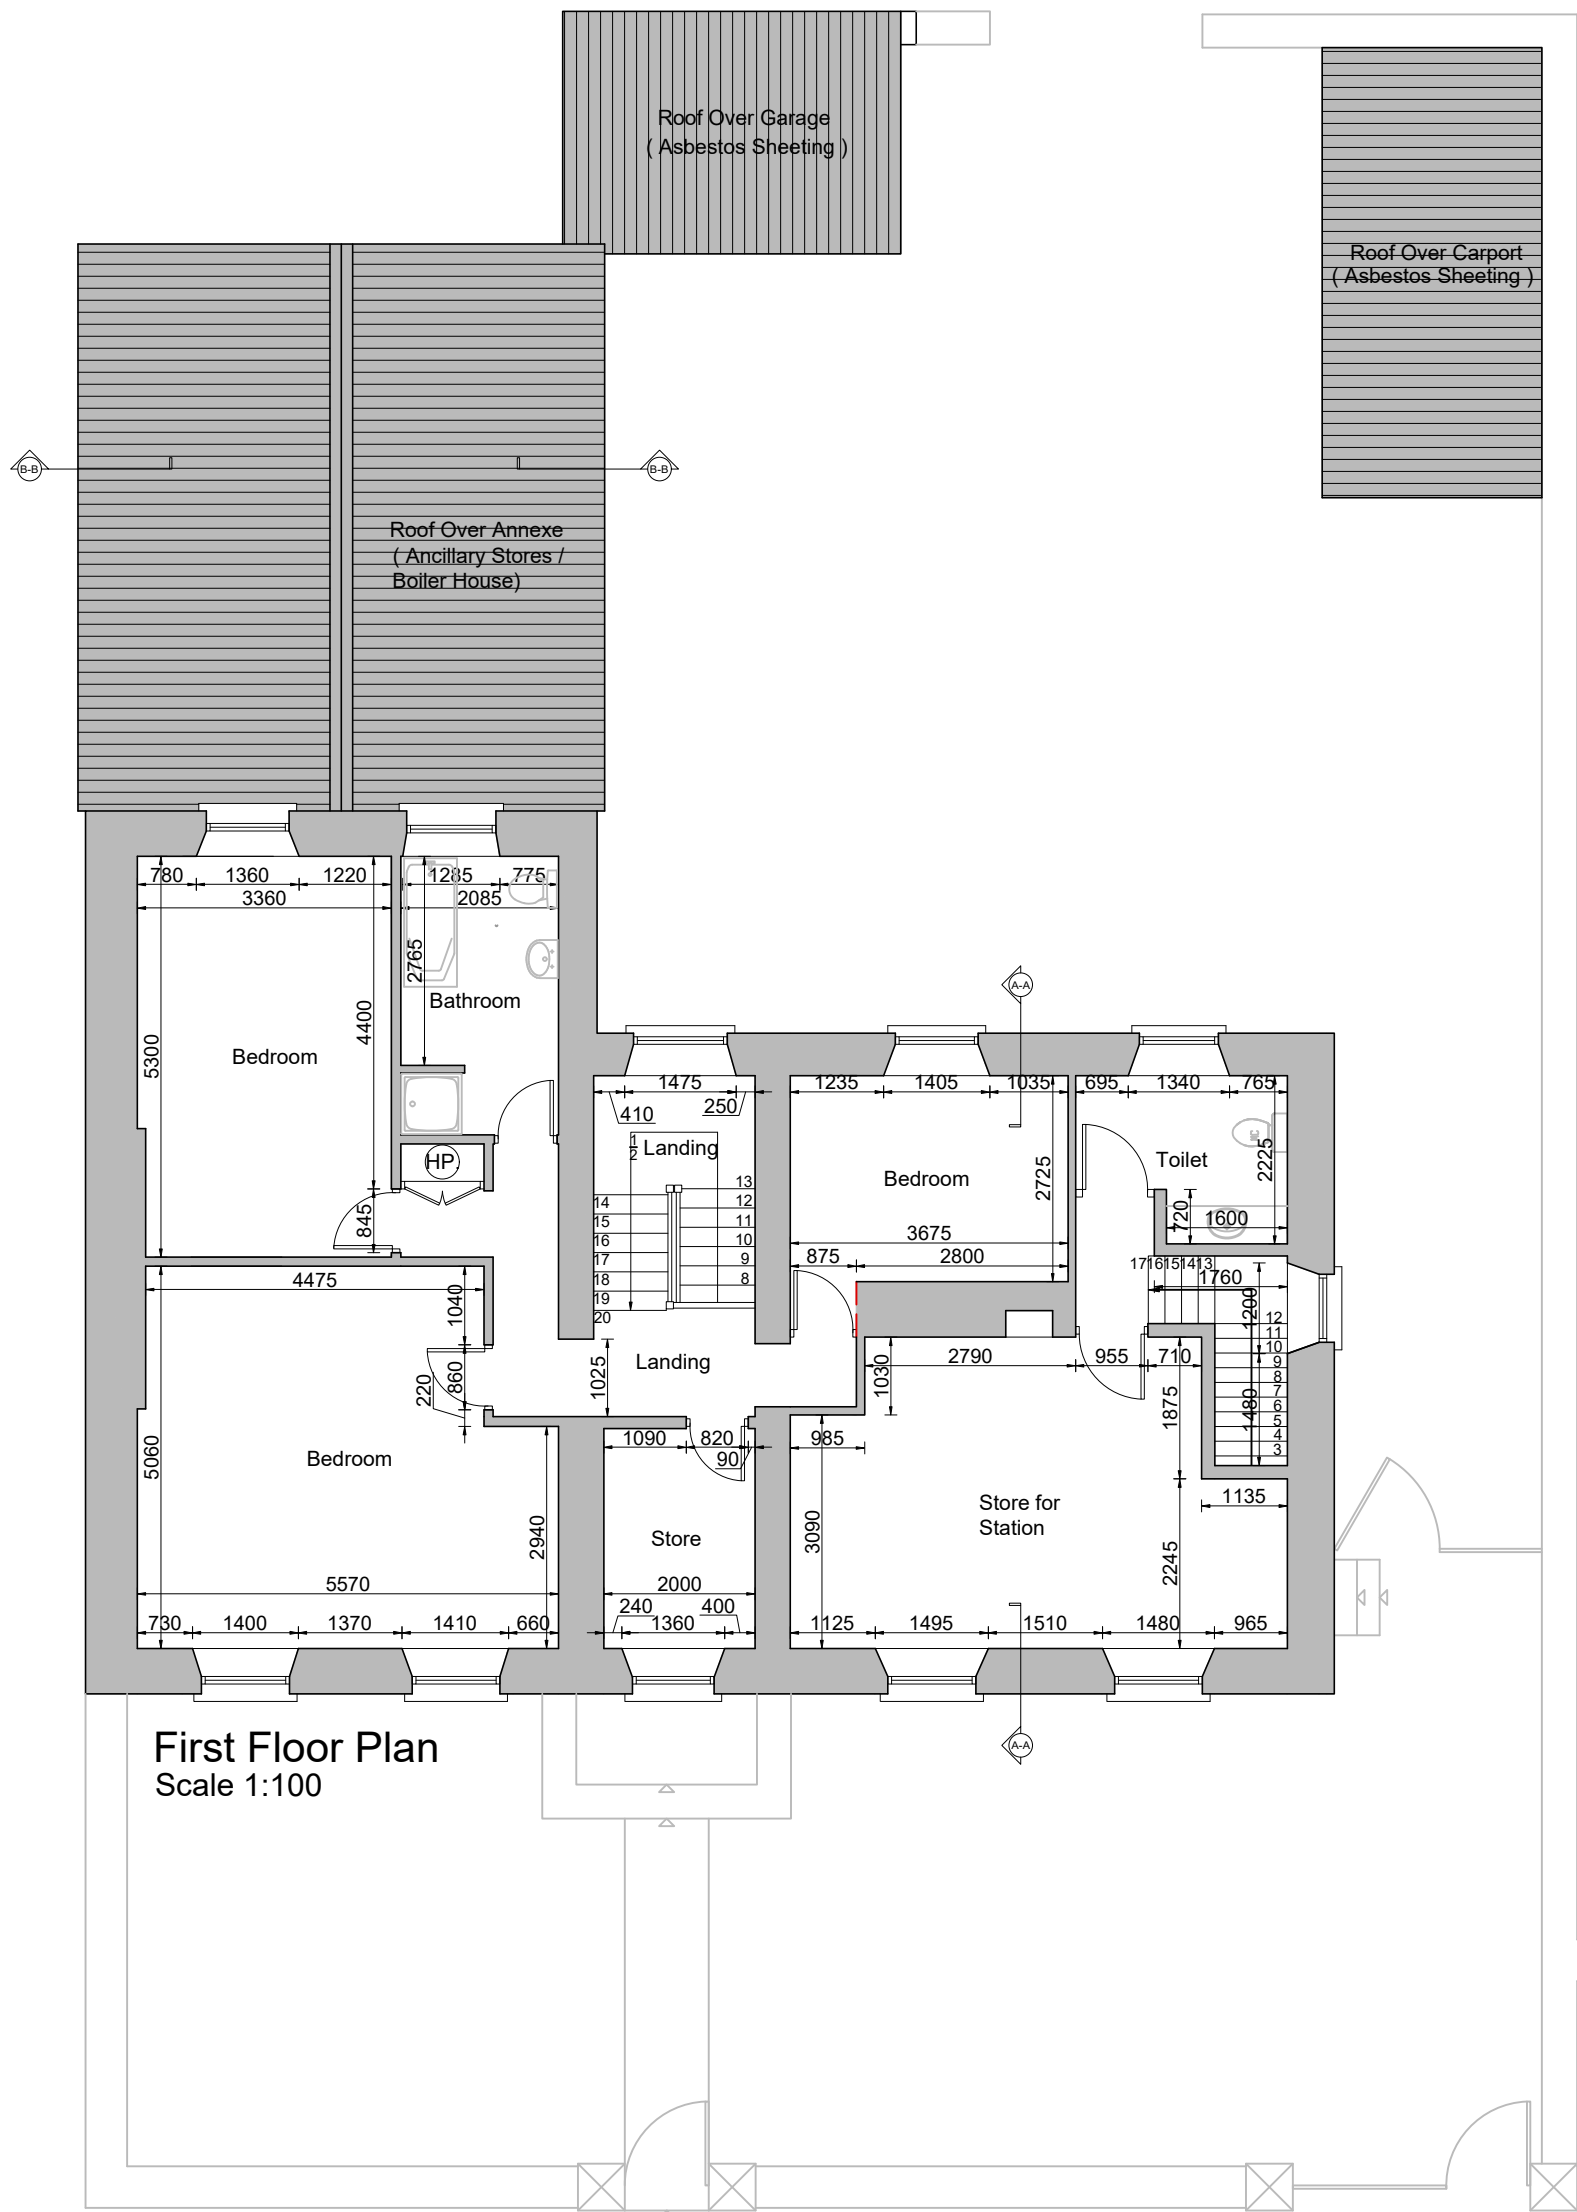

First Floor Plan
Scale 1:100

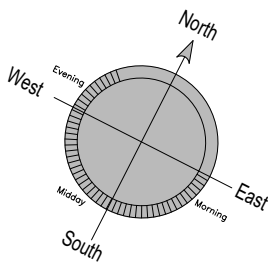

Floor Area		
Floor	Area	
	m2	sq.ft.
Ground Floor	125.3	1,348.72
Ancillary Store / Boiler House	39.95	430.02
Garage	10.38	111.73
First Floor	124.42	1,339.25
Total:	300.05	3,229.72

Notes:		Work Stage:		Project: Restoration, Refurbishment And Change Of Use Of Former Keshcarrigan Garda Barracks And Site To Community Resource Use, Incorporating Museum And Working Hub. At: Keshcarrigan, Co. Leitrim, N41 E5N9. For: Keshcarrigan Development Association.			Smith Associates Architects- Surveyors
1. This drawing can not be copied or altered without the consent of the Architect. 2. Figured dimensions only are to be taken from this drawing - Do not scale drawing. 3. All drawings to be checked on-site by the contractor before any works shall commence. 4. Architects to be informed of any discrepancy immediately. 5. Where appropriate for details (r.c. structures, mechanical, electrical etc.) - See Engineer's drawings. 6. Proprietary items shall be fixed in strict accordance with manufacturers instructions. 7. Sizes of proprietary items shall be checked by manufacturer. 8. The contractor shall be responsible for the co-ordination of structure, finishes and services.		Date: Rev: Description:		Drawing Title: First Floor Plan.			
				Scale: 1:100			
				Drawing No.: 65-22-7			
				Rev:			
				Prepared By: Pádraig Mc Manus.		Fairview House, Deanery Street, Belturbet, Co. Cavan Tel: (049) 95 22444 (4 lines), Mobile: (087) 2534145, E-Mail: info@saa.ie	
				Date: July 2024		28, Park Lane, Carrick-on-Shannon, Co. Leitrim	

Survey Drawing.



Smith Associates
Architects- Surveyors

Fairview House, Deanery Street, Belhurbet. Co. Cavan
Tel: (049) 95 22444 (4 lines), Mobile: (087) 2534145,
E-Mail: info@nsaa.ie
28, Park Lane, Carrick-on-Shannon, Co. Leitrim