


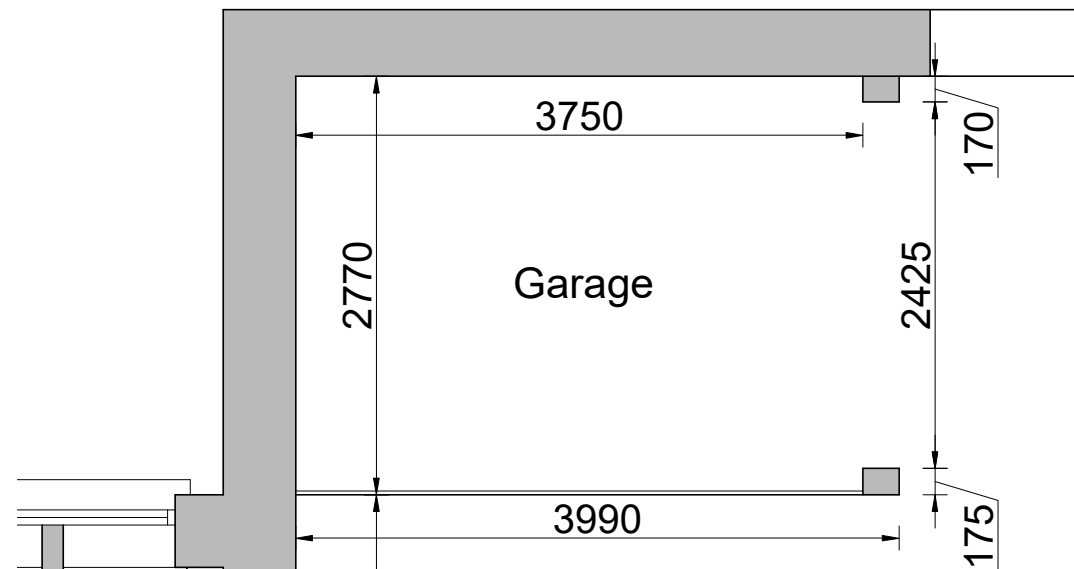


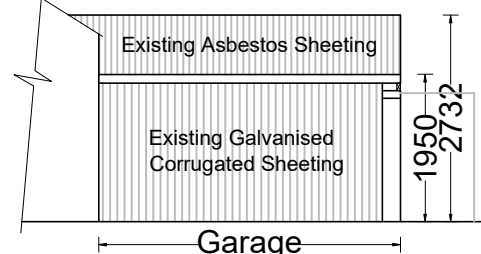


Ground Floor Plan
Scale 1:50

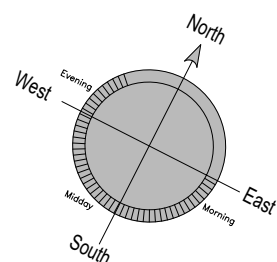


Side Elevation - South East
Scale 1:100

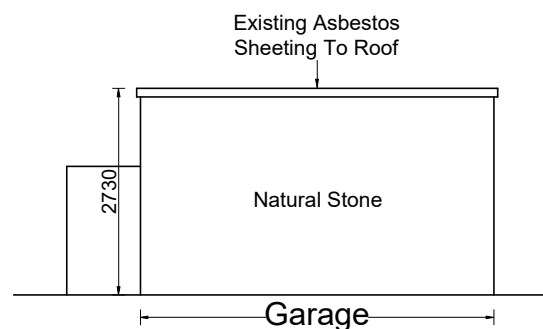

Side Elevation - North West
Scale 1:100

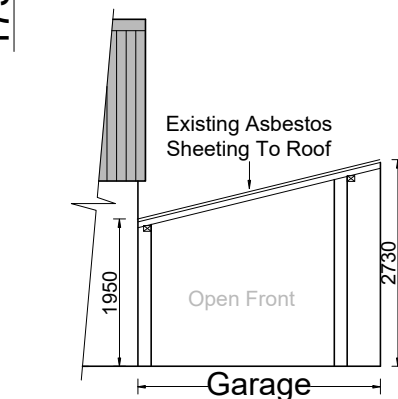


Front Elevation - North East
Scale 1:100

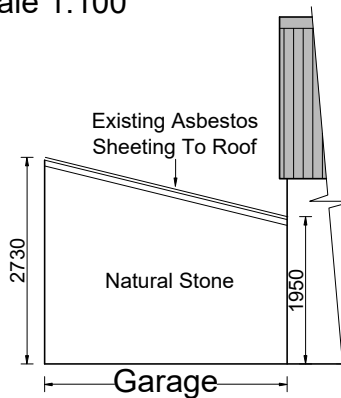


Rear Elevation - South West
Scale 1:100

Garage - Floor Area		
Floor	Area	
	m2	sq.ft.
Ground Floor	10.28	110.65
First Floor	-	-
Total:	10.28	110.65

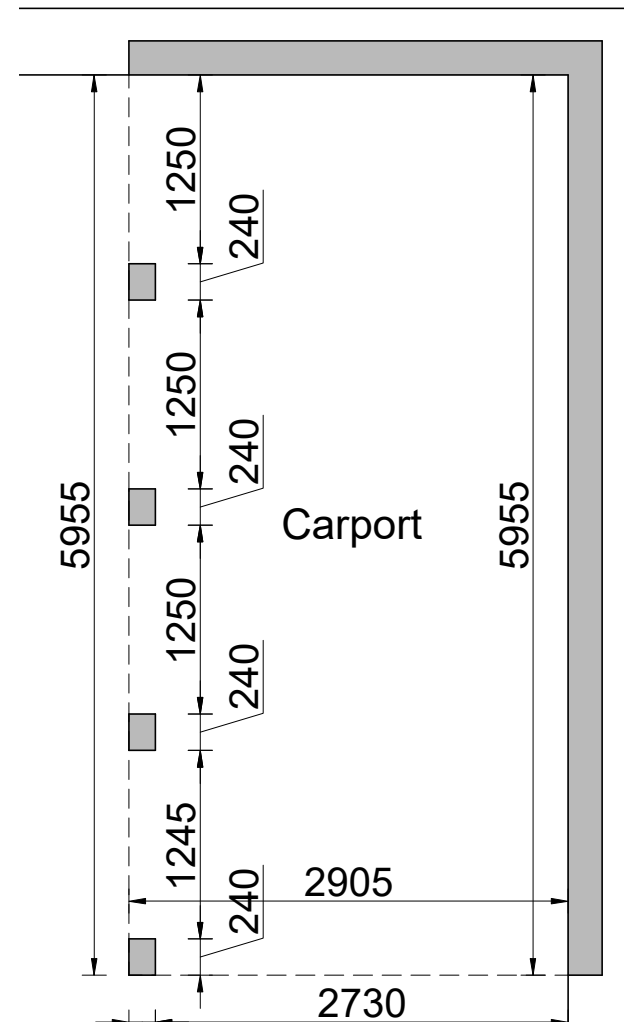


Ground Floor Plan
Scale 1:50

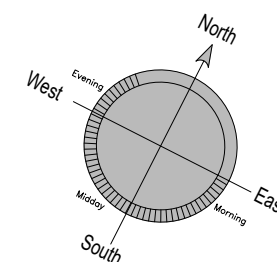


Note:
Removal & Disposal Of
Asbestos Roof & Wall Cladding.


Garage - Floor Area		
Floor	Area	
	m2	sq.ft.
Ground Floor	17.29	186.10
First Floor	-	-
Total:	17.29	186.10

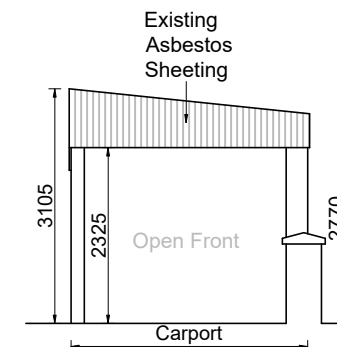


Front Elevation - South East
Scale 1:100

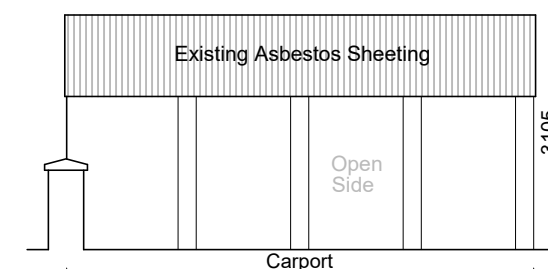

Side Elevation - South West
Scale 1:100

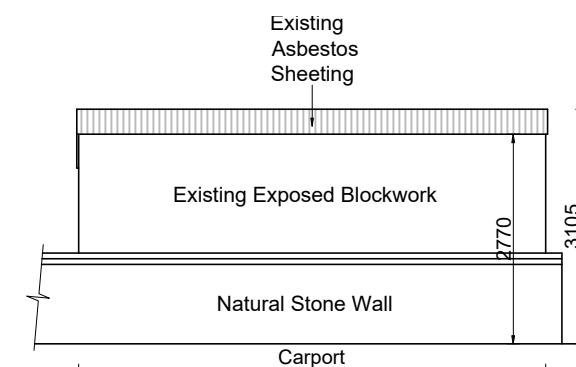

Side Elevation - North East
Scale 1:100

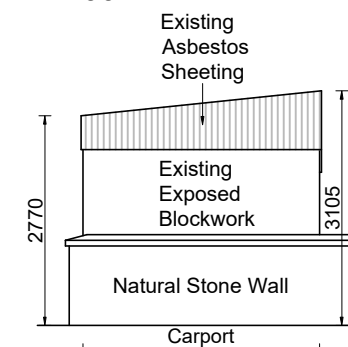

Rear Elevation - North West
Scale 1:100

Survey Drawing.

Notes:

- This drawing can not be copied or altered without the consent of the Architect.
- Figured dimensions only are to be taken from this drawing - Do not scale drawing.
- All drawings to be checked on-site by the contractor before any works shall commence.
- Architects to be informed of any discrepancy immediately.
- Where appropriate for details (r.c. structures, mechanical, electrical etc.) - See Engineer's drawings.
- Proprietary items shall be fixed in strict accordance with manufacturers instructions.
- Sizes of proprietary items shall be checked by manufacturer.
- The contractor shall be responsible for the co-ordination of structure, finishes and services.

Work Stage:

Date:	Rev:	Description:

Project: Second Phase : Restoration, Refurbishment And Change Of Use Of Former Keshcarrigan Garda Barracks And Site To Community Resource Use, Incorporating Museum And Working Hub.
At: Keshcarrigan, Co. Leitrim, N41 E5N9. For: Keshcarrigan Development Association.

Drawing Title: Existing Garage & Carport Survey.

Scale: 1:100 & 1:50

Prepared By: Pádraig Mc Manus.

Drawing No.: 65-22-11

Date: June 2025

Rev:



Smith Associates
Architects- Surveyors

Fairview House, Deanery Street, Belturbet, Co. Cavan
Tel: (049) 95 22444 (4 lines), Mobile: (087) 2534145,
E-Mail: info@nsaa.ie

28, Park Lane, Carrick-on-Shannon, Co. Leitrim