


South Elevation

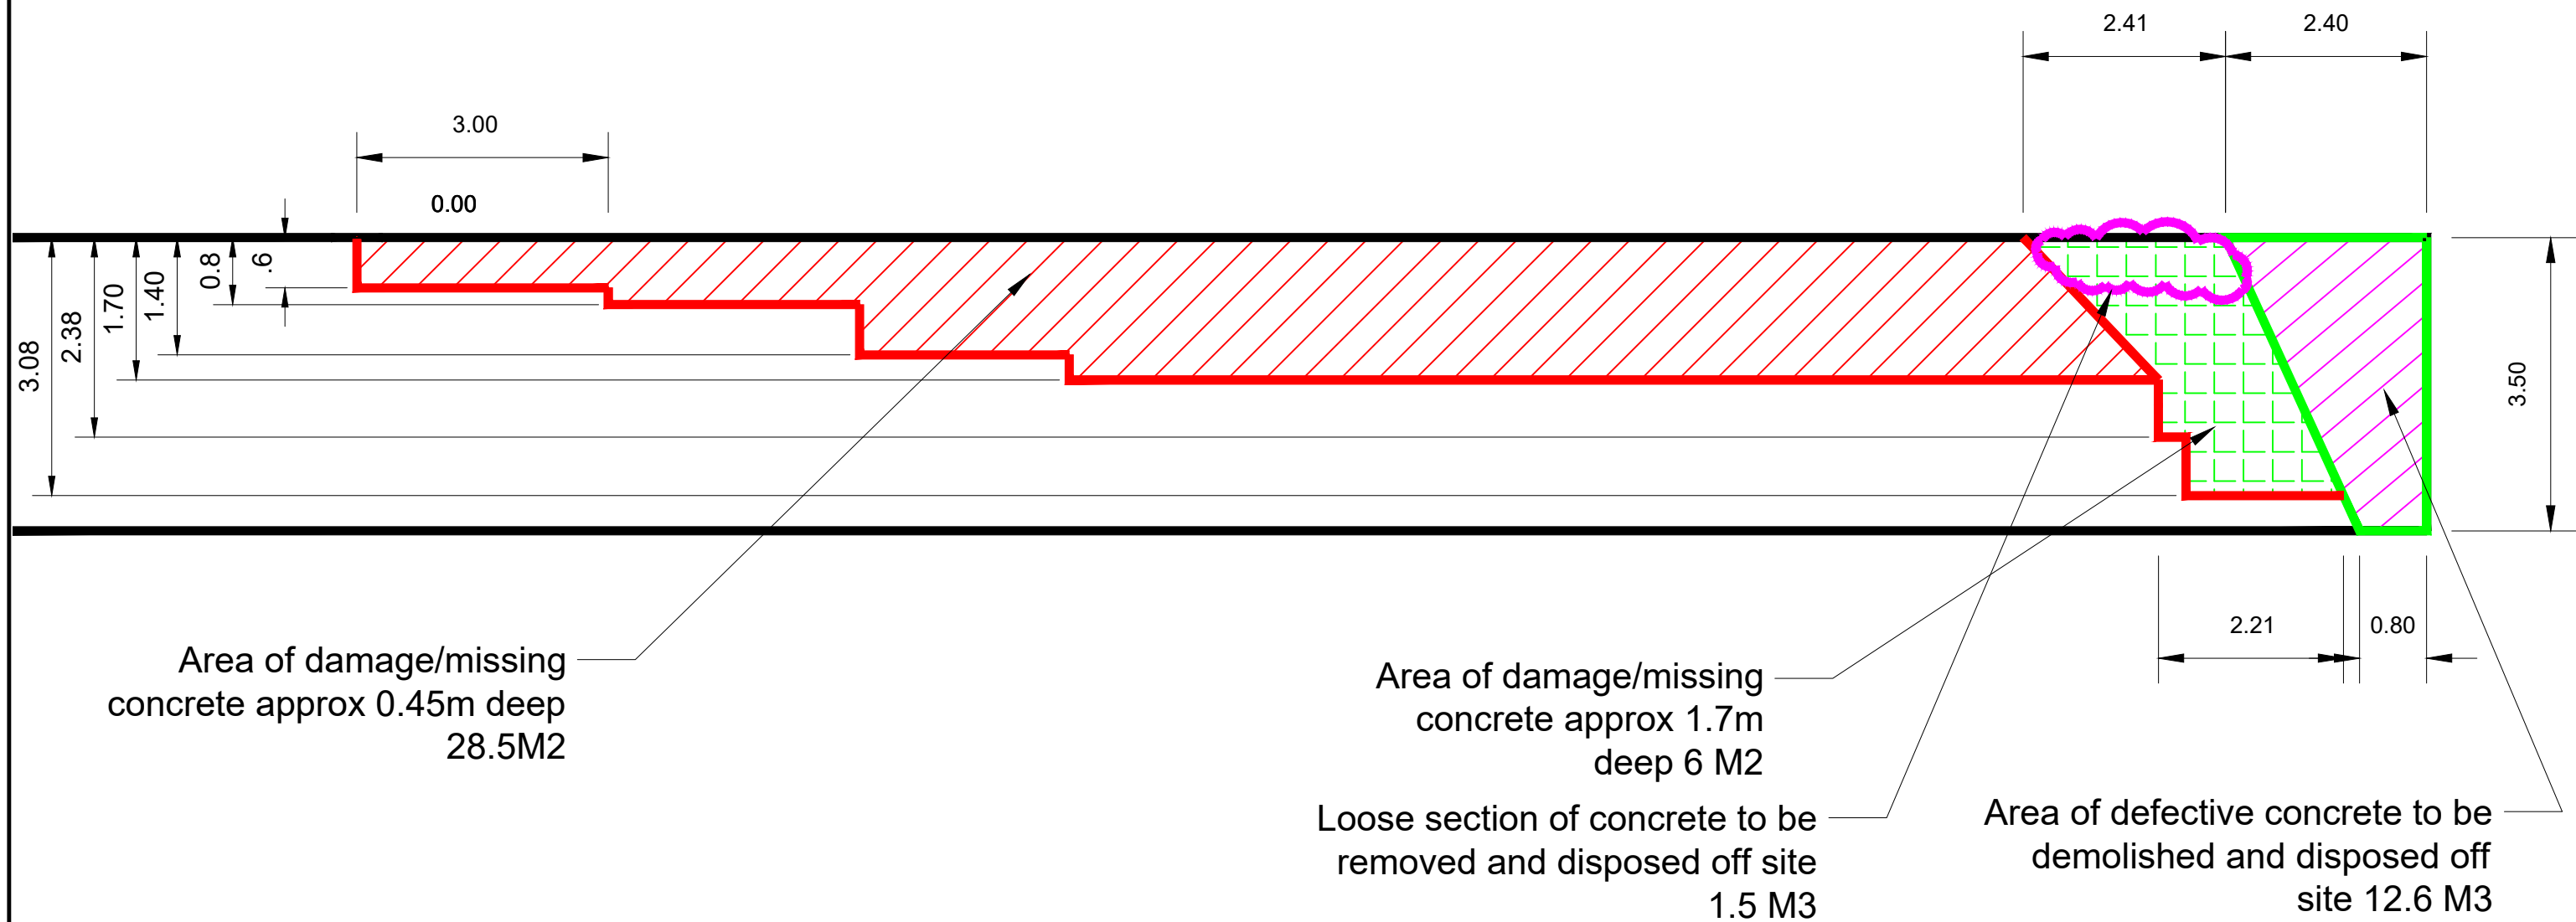





Comhairle Chontae Dhún na nGall
Donegal County Council
Roads & Transportation Services

Tel:(074)9153900 Fax:(074)9141793 www.donegalcoco.ie




Rev	By	Date	Description	Filepath: M:\DAFM\DAFM 2026\4. Cassan Sound\Design				
				Project: Cassan Sound Repairs				
				Component: Existing Condition and Demolition				
				Title: Existing				
				Drawn: EA	Scales: NTS		Drawing No: 001	Revision:
				Checked:	Filename:Cassan Sound Structural Repairs 2026			
				Approved:	Date: July 2026			


Plan

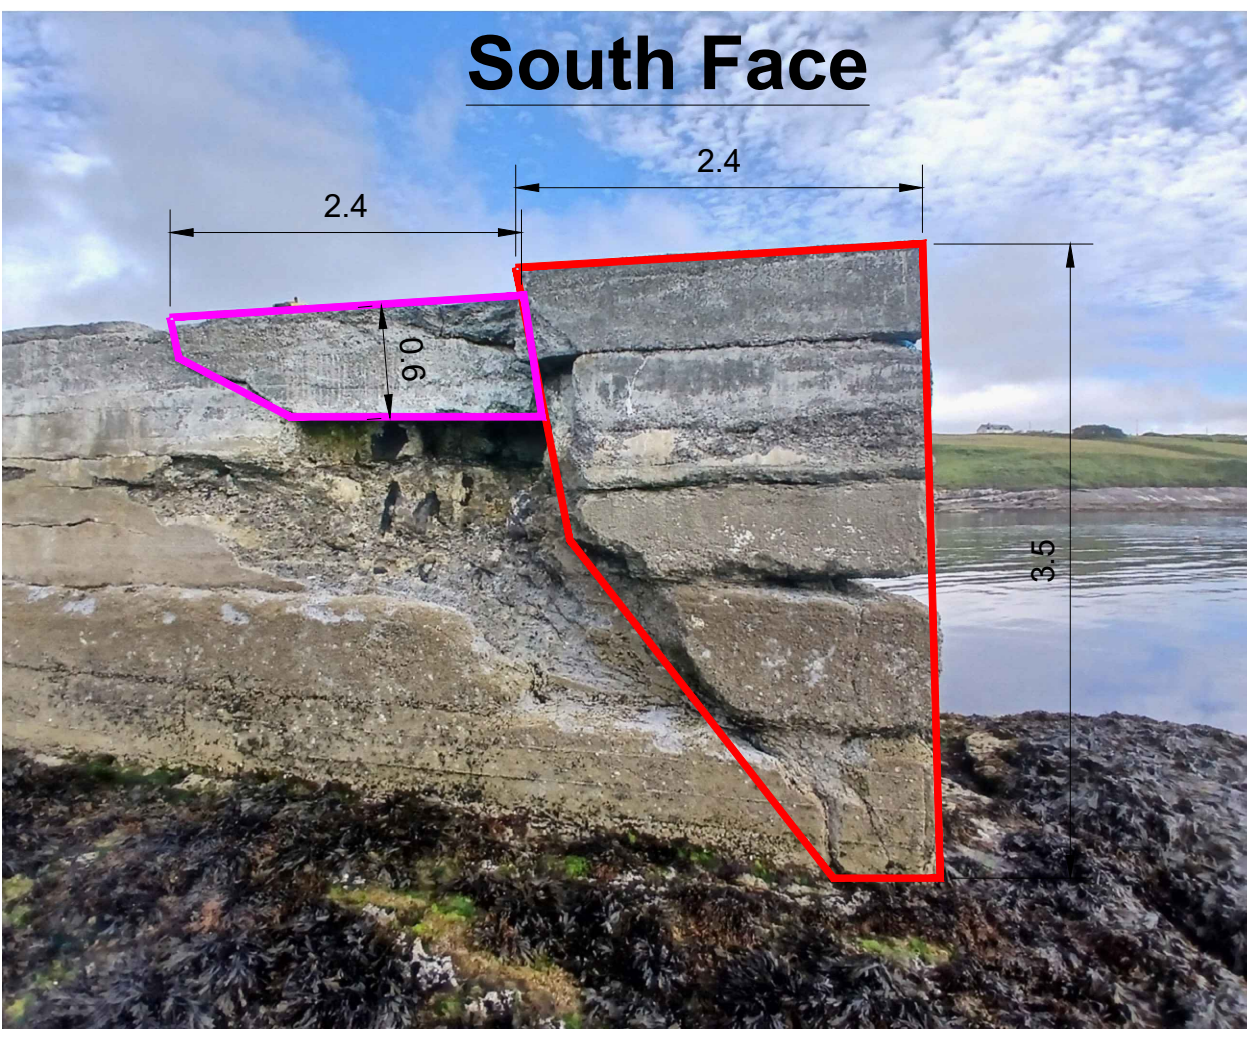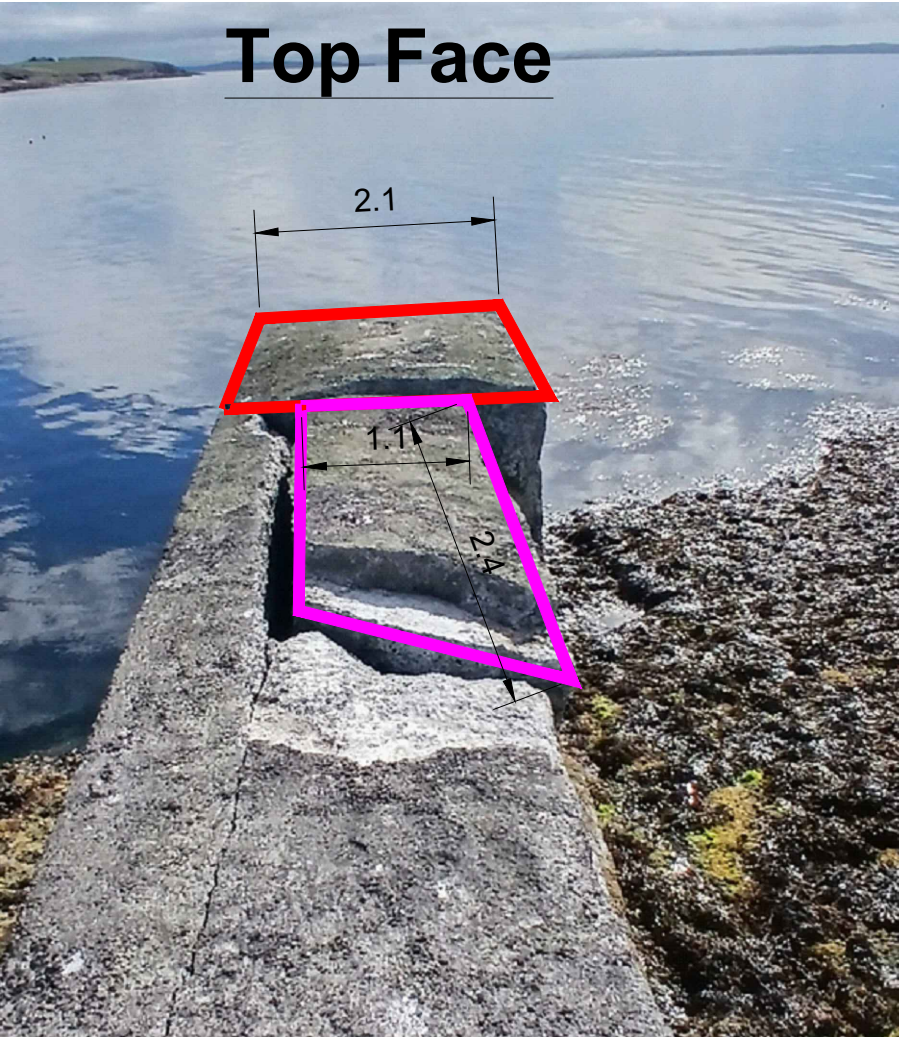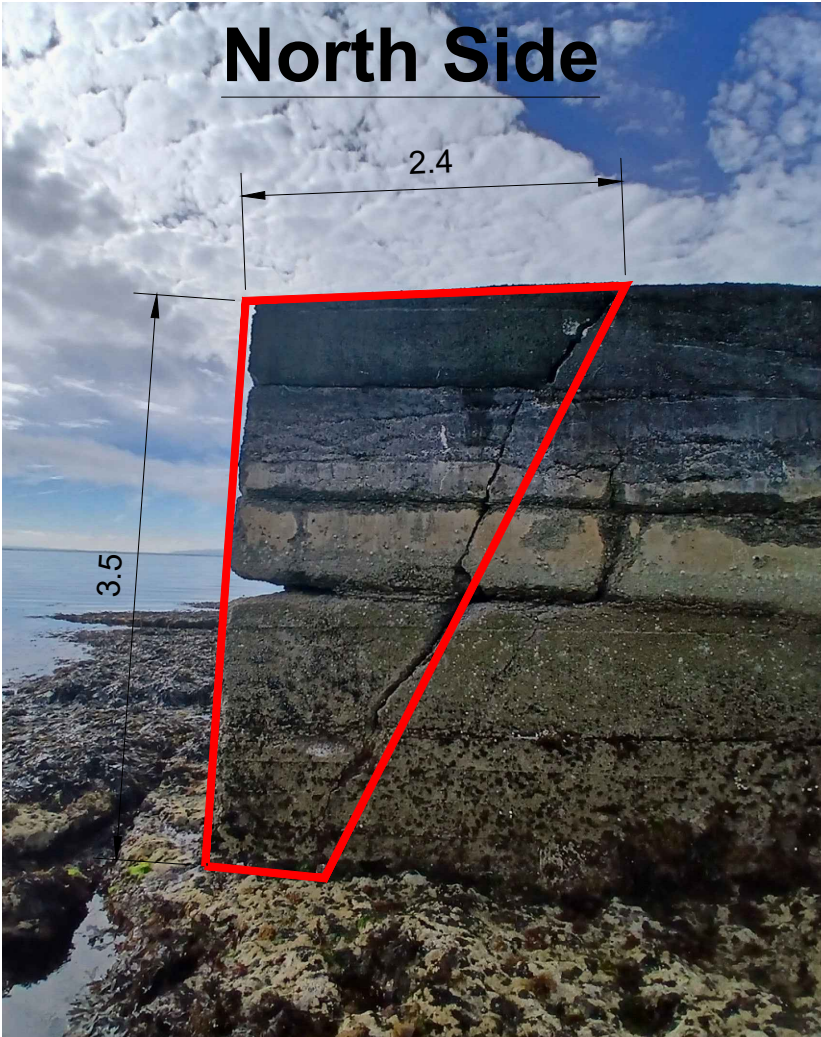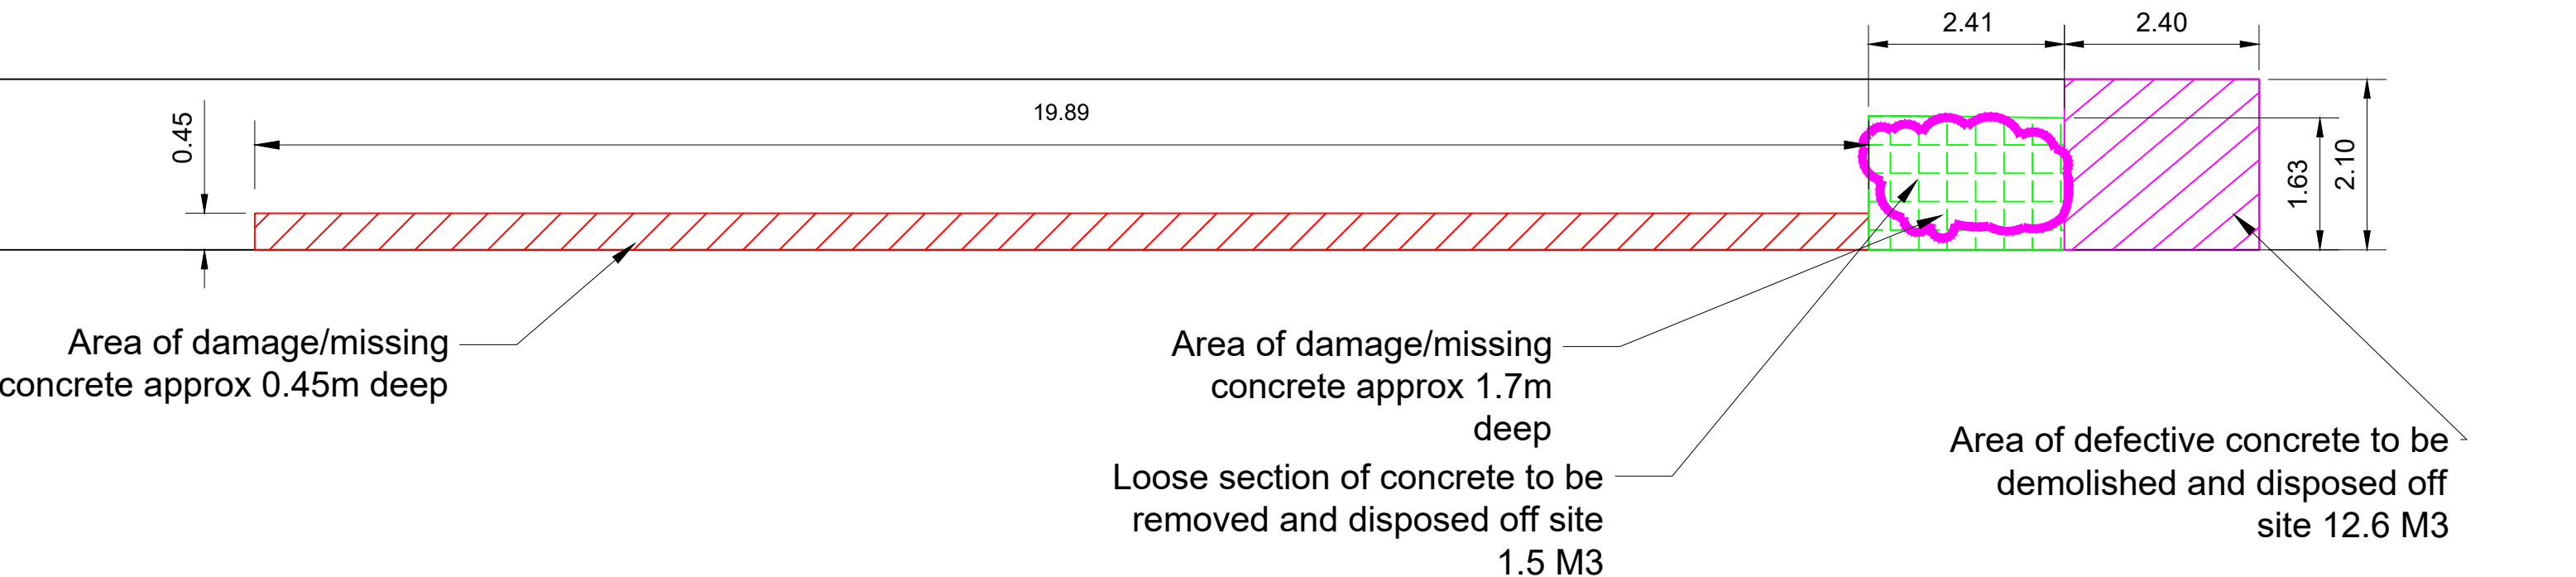


Rev	By	Date	Description	Filepath: M:\DAFM\DAFM 2026\4. Cassan Sound\Design			
				Project: Cassan Sound Repairs			
				Component: Existing Condition and Demolition			
				Title: Existing			
				Drawn: EA	Scales: NTS	Drawing No: 002	Revision:
				Checked:	Filename: Cassan Sound Structural Repairs 2026		
				Approved:	Date: July 2026		

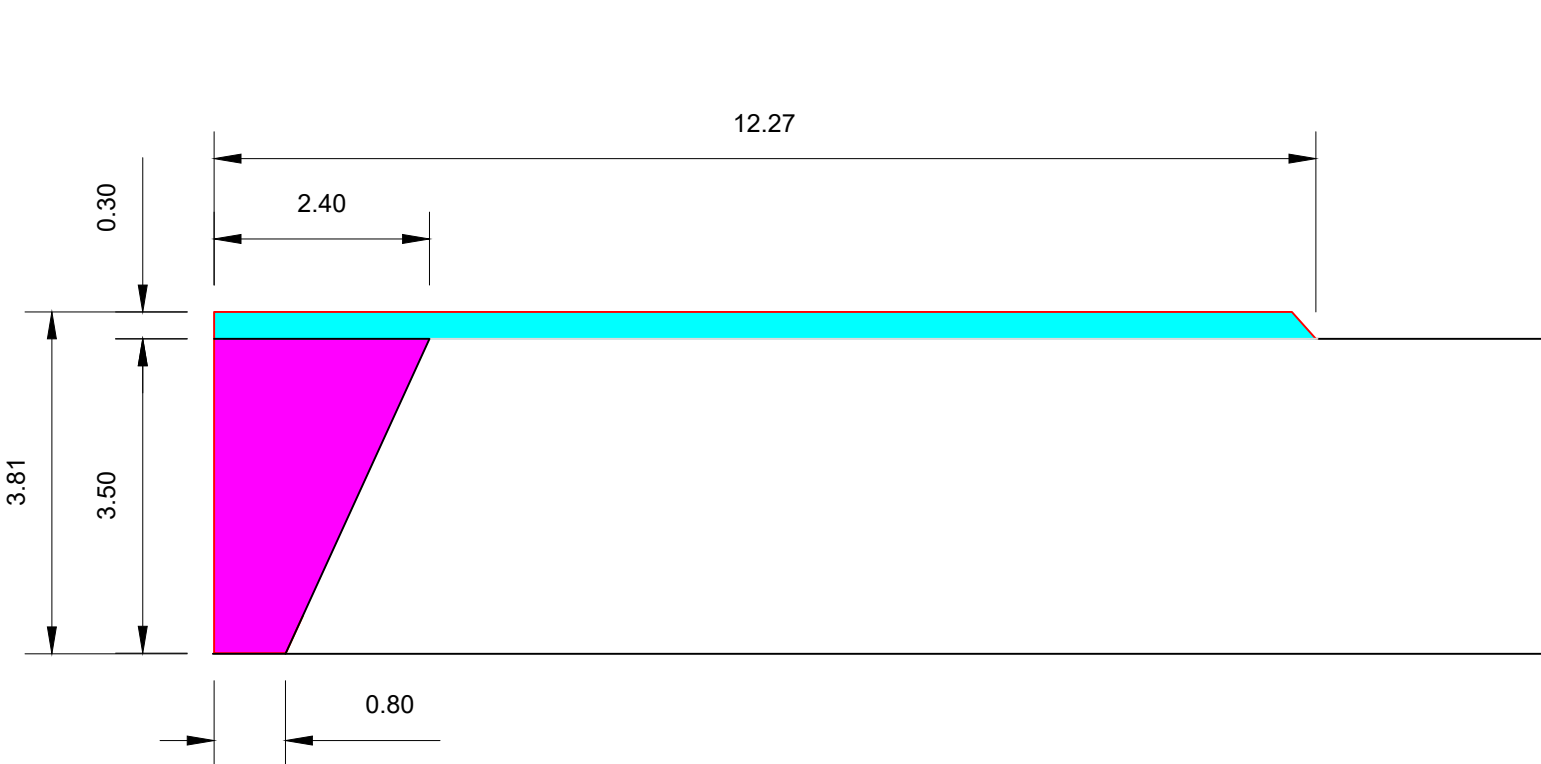

North Elevation

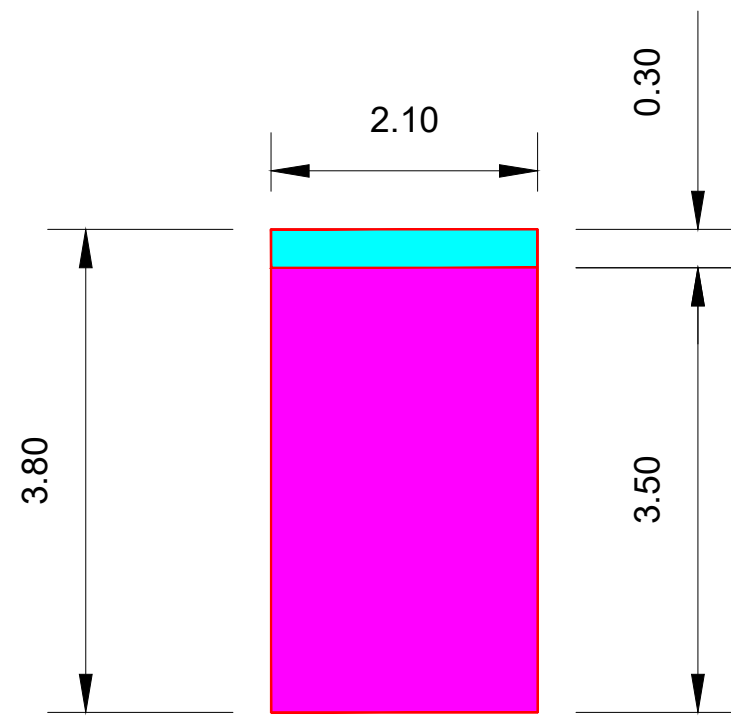

East Elevation

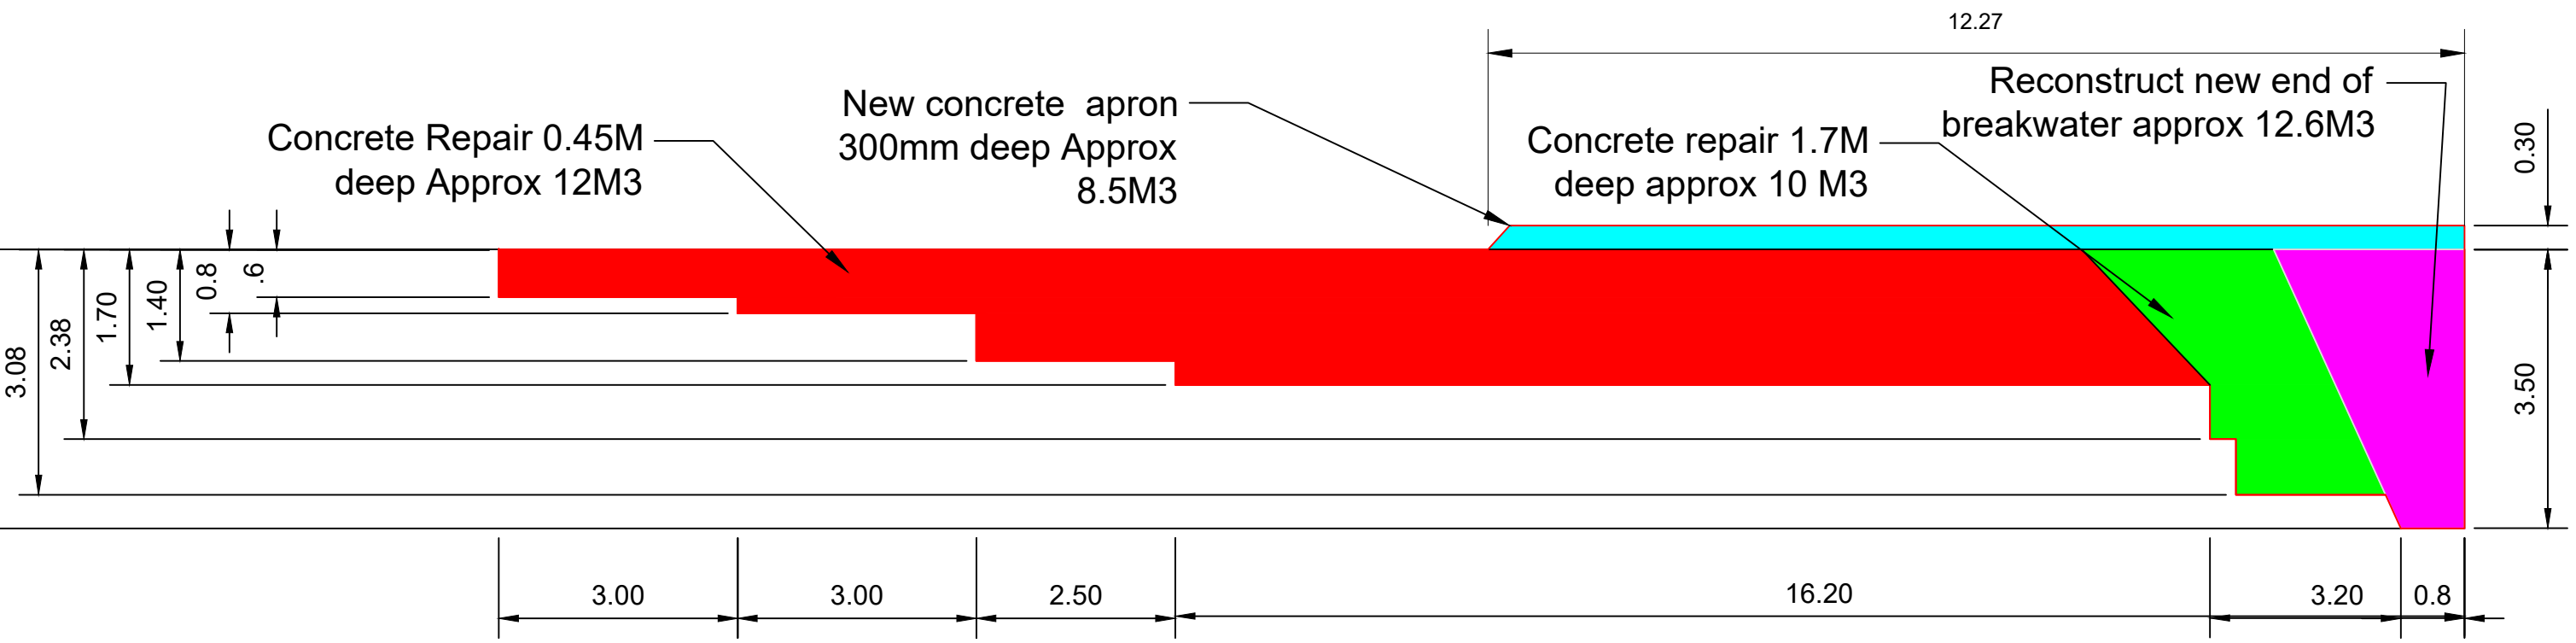


South Elevation

Comhairle Chontae Dhún na nGall
Donegal County Council
Roads & Transportation Services
Tel:(074)9153900 Fax:(074)9141793 www.donegalcoco.ie




Rev	By	Date	Description	Filepath: M:\DAFM\DAFM 2026\4. Cassan Sound\Design			
				Project: Cassan Sound Repairs			
				Component: Concrete Repairs			
				Title: Repairs			
				Drawn: EA	Scales: NTS	Drawing No:	
				Checked:	Filename:Cassan Sound Structural Repairs 2026	003	
				Approved:	Date: July 2026	Revision:	

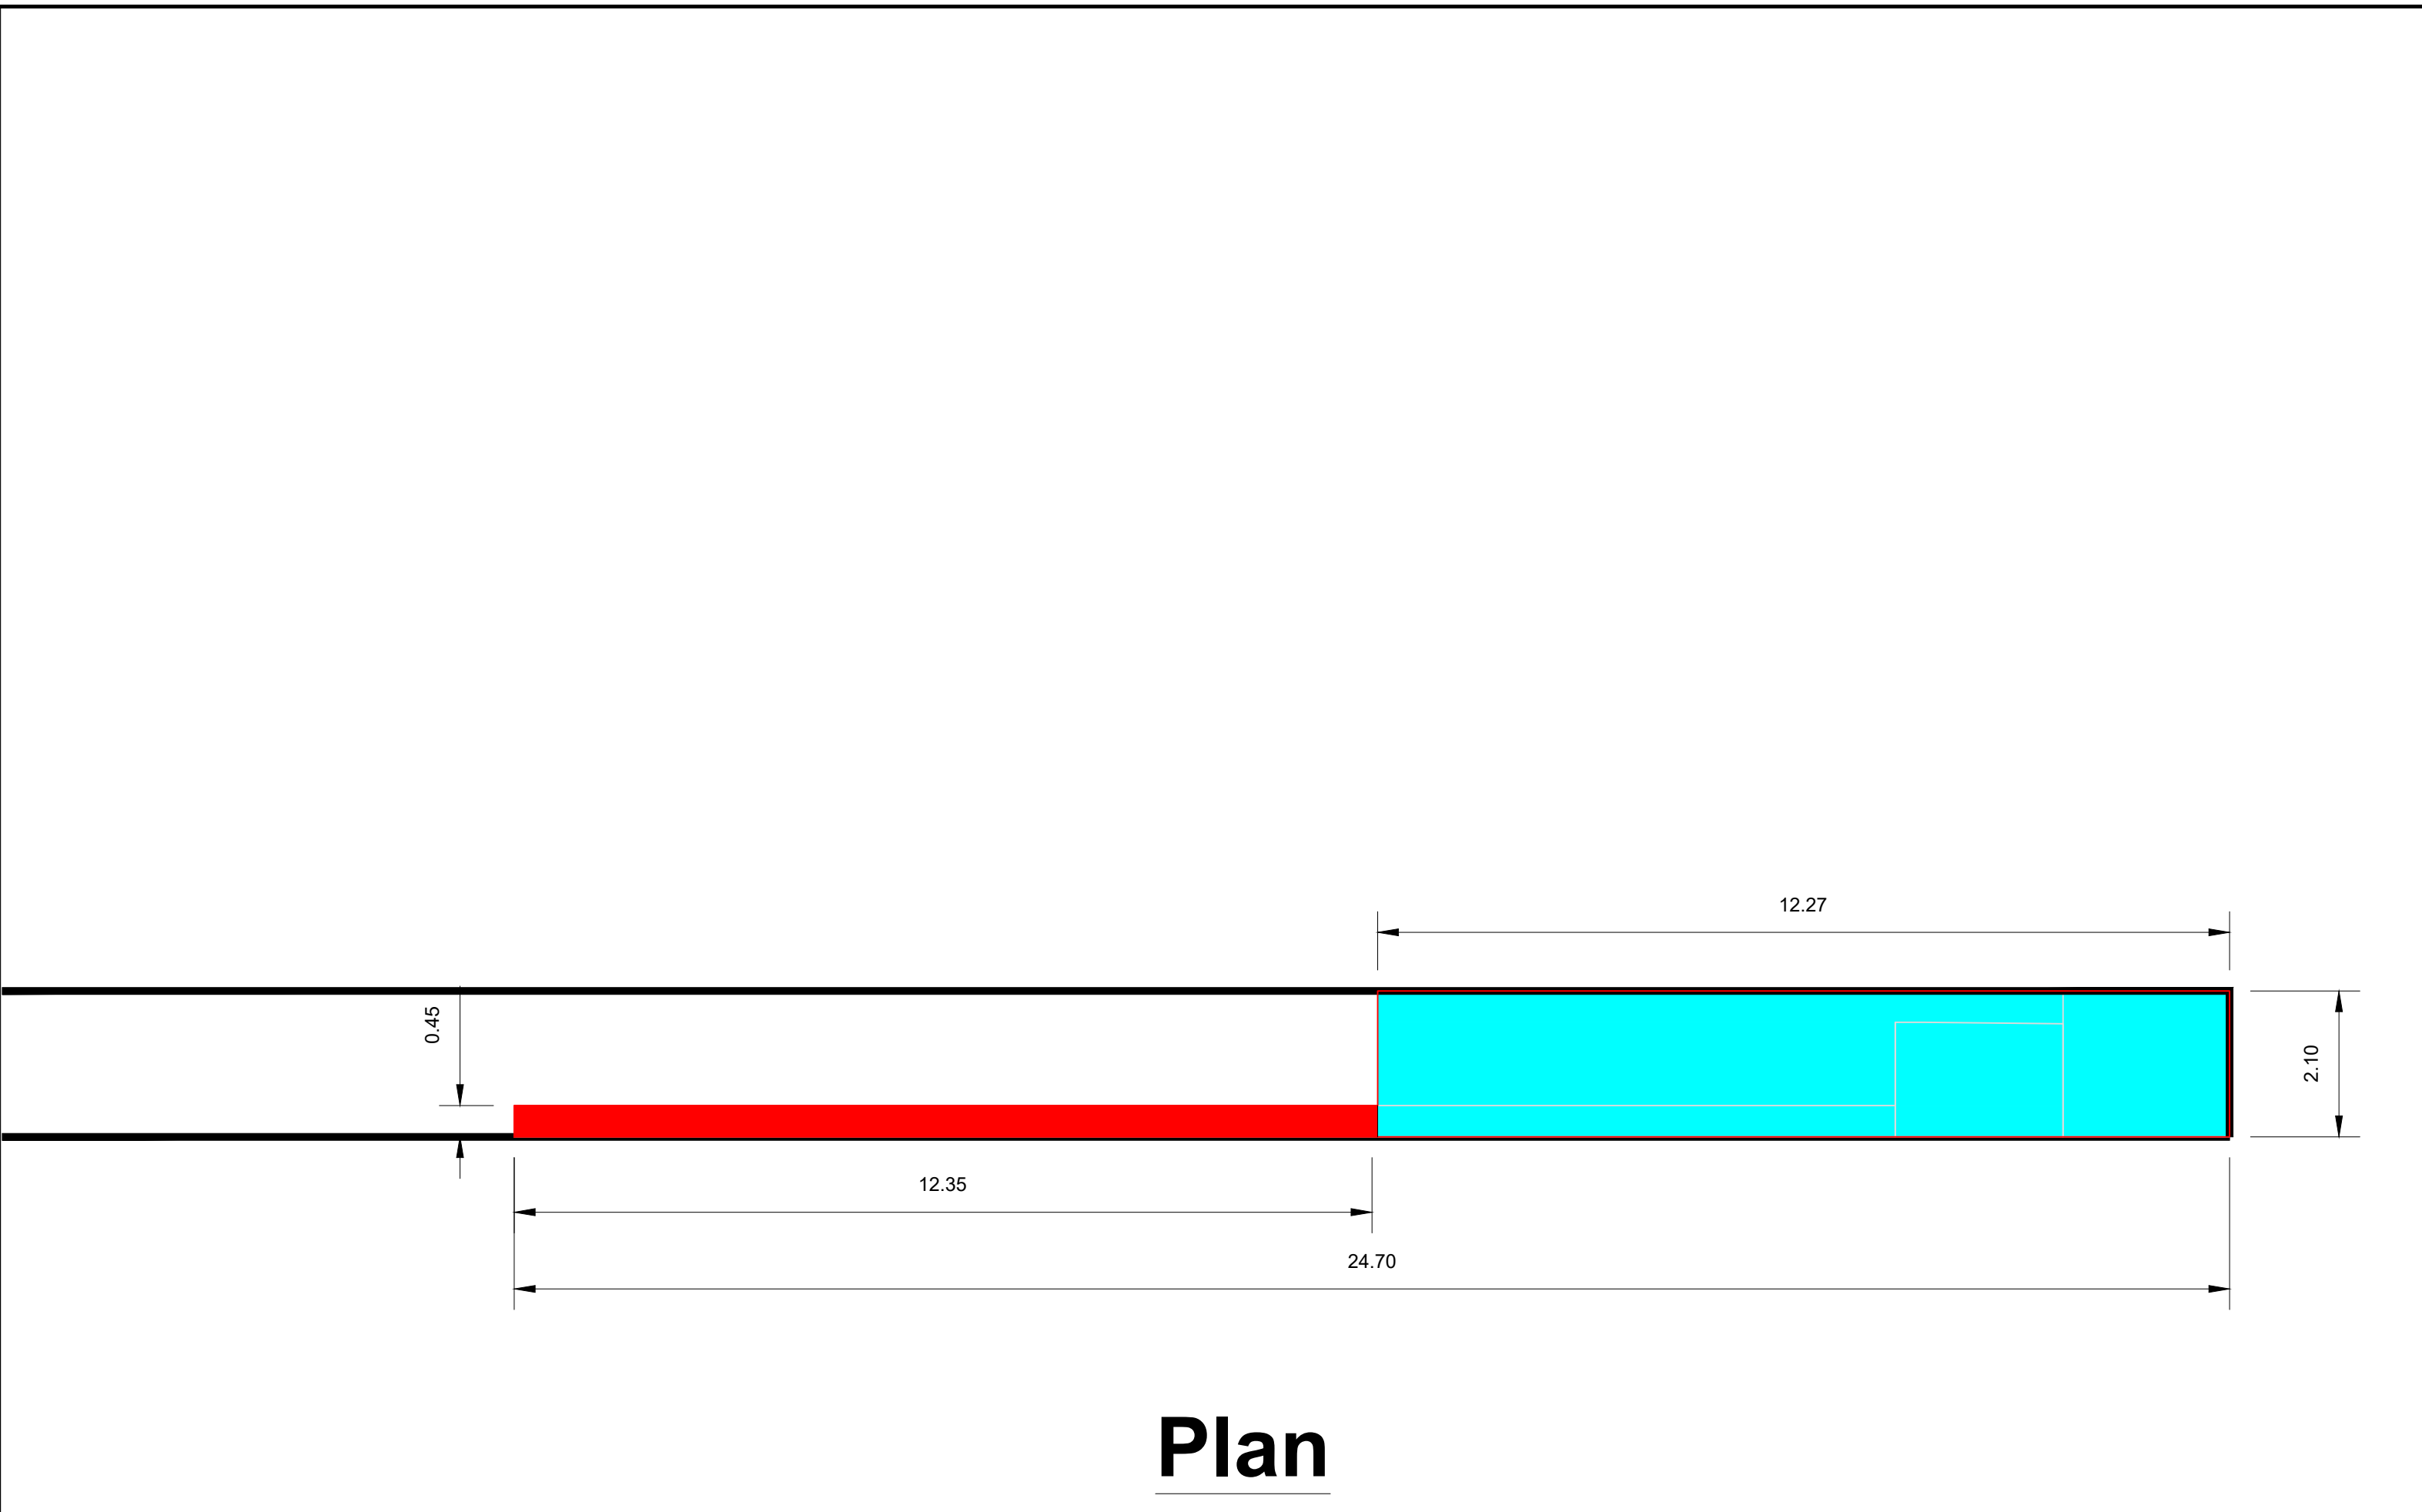


Comhairle Chontae Dhún na nGall
Donegal County Council
Roads & Transportation Services
Tel:(074)9153900 Fax:(074)9141793 www.donegalcoco.ie




Rev	By	Date	Description	Filepath: M:\DAFM\DAFM 2026\4. Cassan Sound\Design					
				Project: Cassan Sound Repairs					
				Component: Concrete Repairs					
				Title: Repairs					
				Drawn: EA	Scales: NTS	Drawing No: 004		Revision:	
				Checked:	Filename:Cassan Sound Structural Repairs 2026				
				Approved:	Date: July 2026				

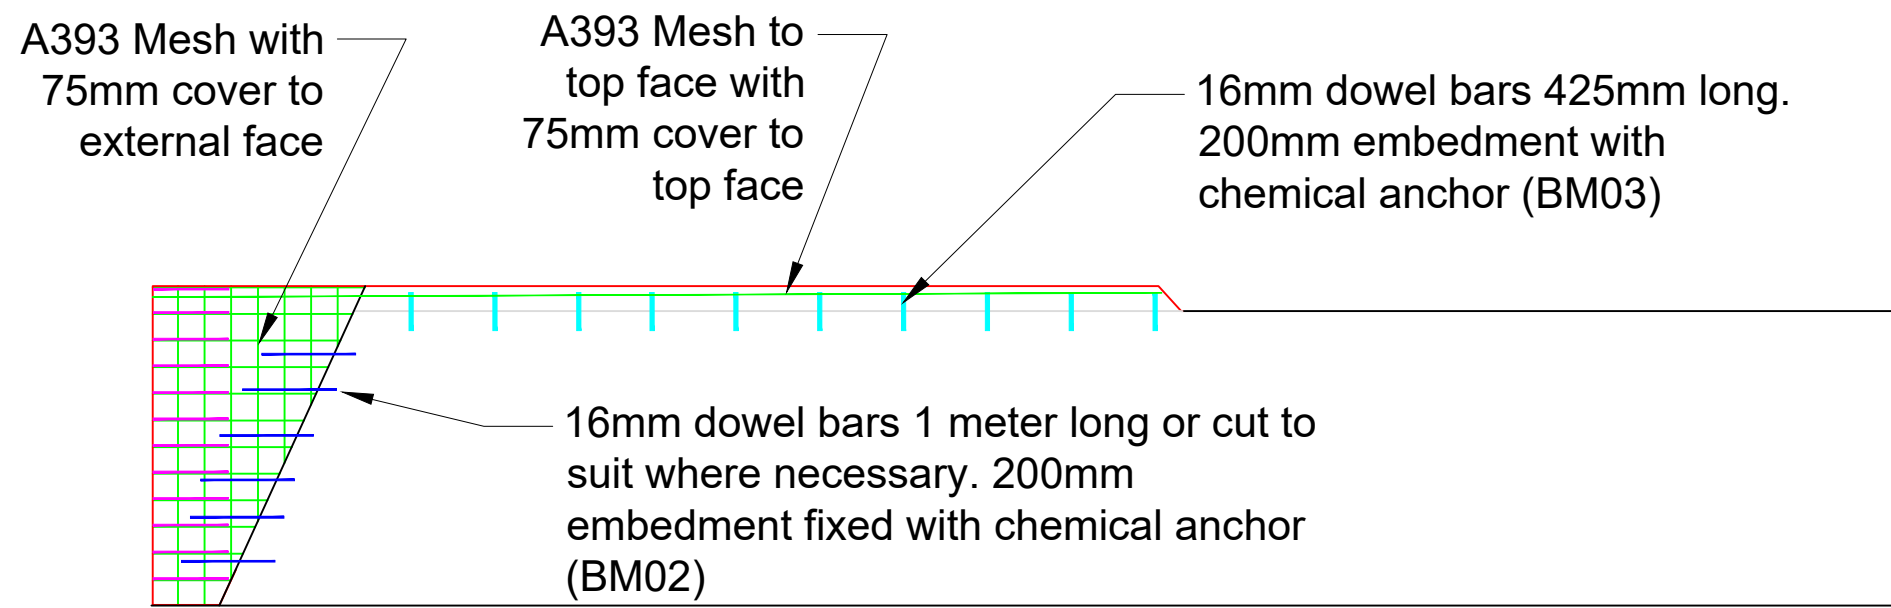

North Elevation

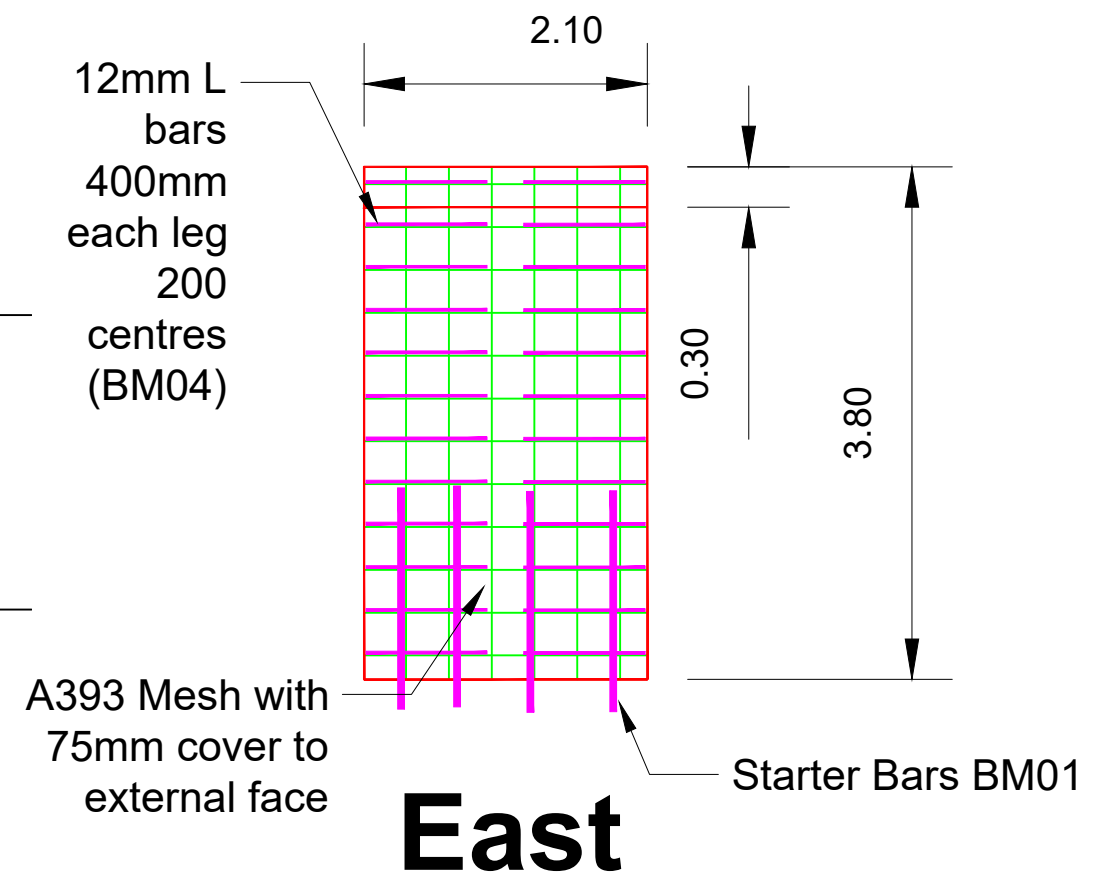

East

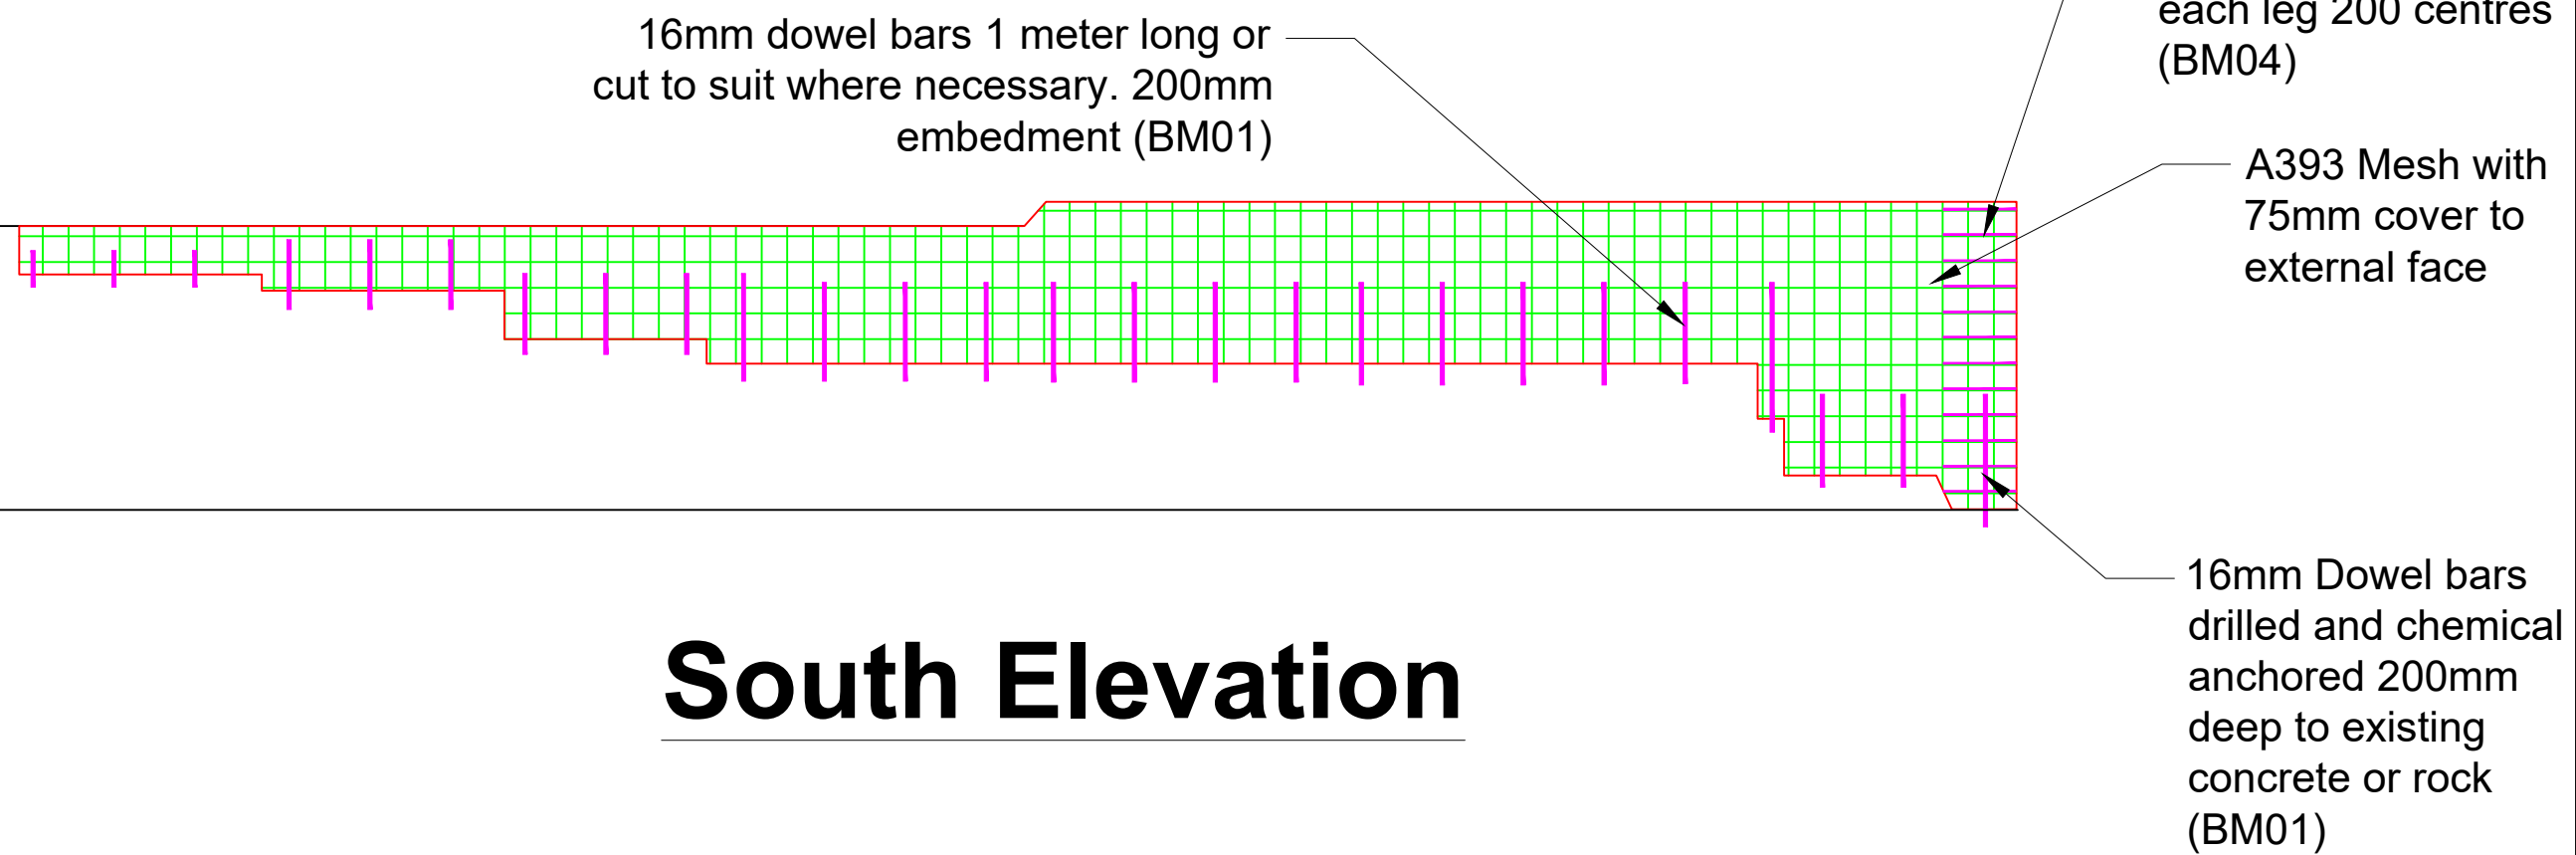

South Elevation




Rev	By	Date	Description	Filepath: M:\DAFM\DAFM 2026\4. Cassan Sound\Design				
				Project: Cassan Sound Repairs				
				Component: Reinforcement				
				Title: Repairs				
				Drawn: EA	Scales: NTS	Drawing No:		Revision:
				Checked:	Filename: Cassan Sound Structural Repairs 2026	005		
				Approved:	Date: July 2026			

A393 Mesh with
75mm cover to
external face

16mm dowel bars 425mm long.
200mm embedment with
chemical anchor (BM03)

16mm Dowel bars
drilled and chemical
anchored 200mm
deep to existing
concrete or rock
(BM01)

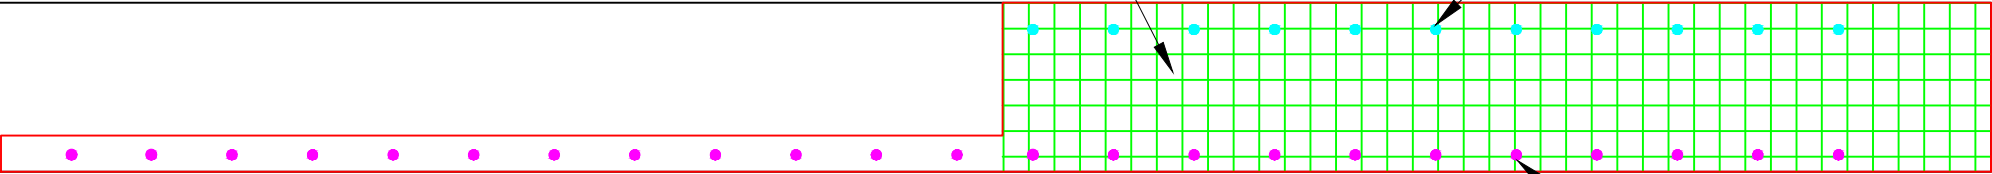

Plan



				Filepath: M:\DAFM\DAFM 2026\4. Cassan Sound\Design				
				Project: Cassan Sound Repairs				
				Component: Reinforcement				
				Title: Repairs				
				Drawn: EA	Scales: NTS	Drawing No: 006		Revision:
				Checked:	Filename:Cassan Sound Structural Repairs 2026			
				Approved:	Date: July 2026			