



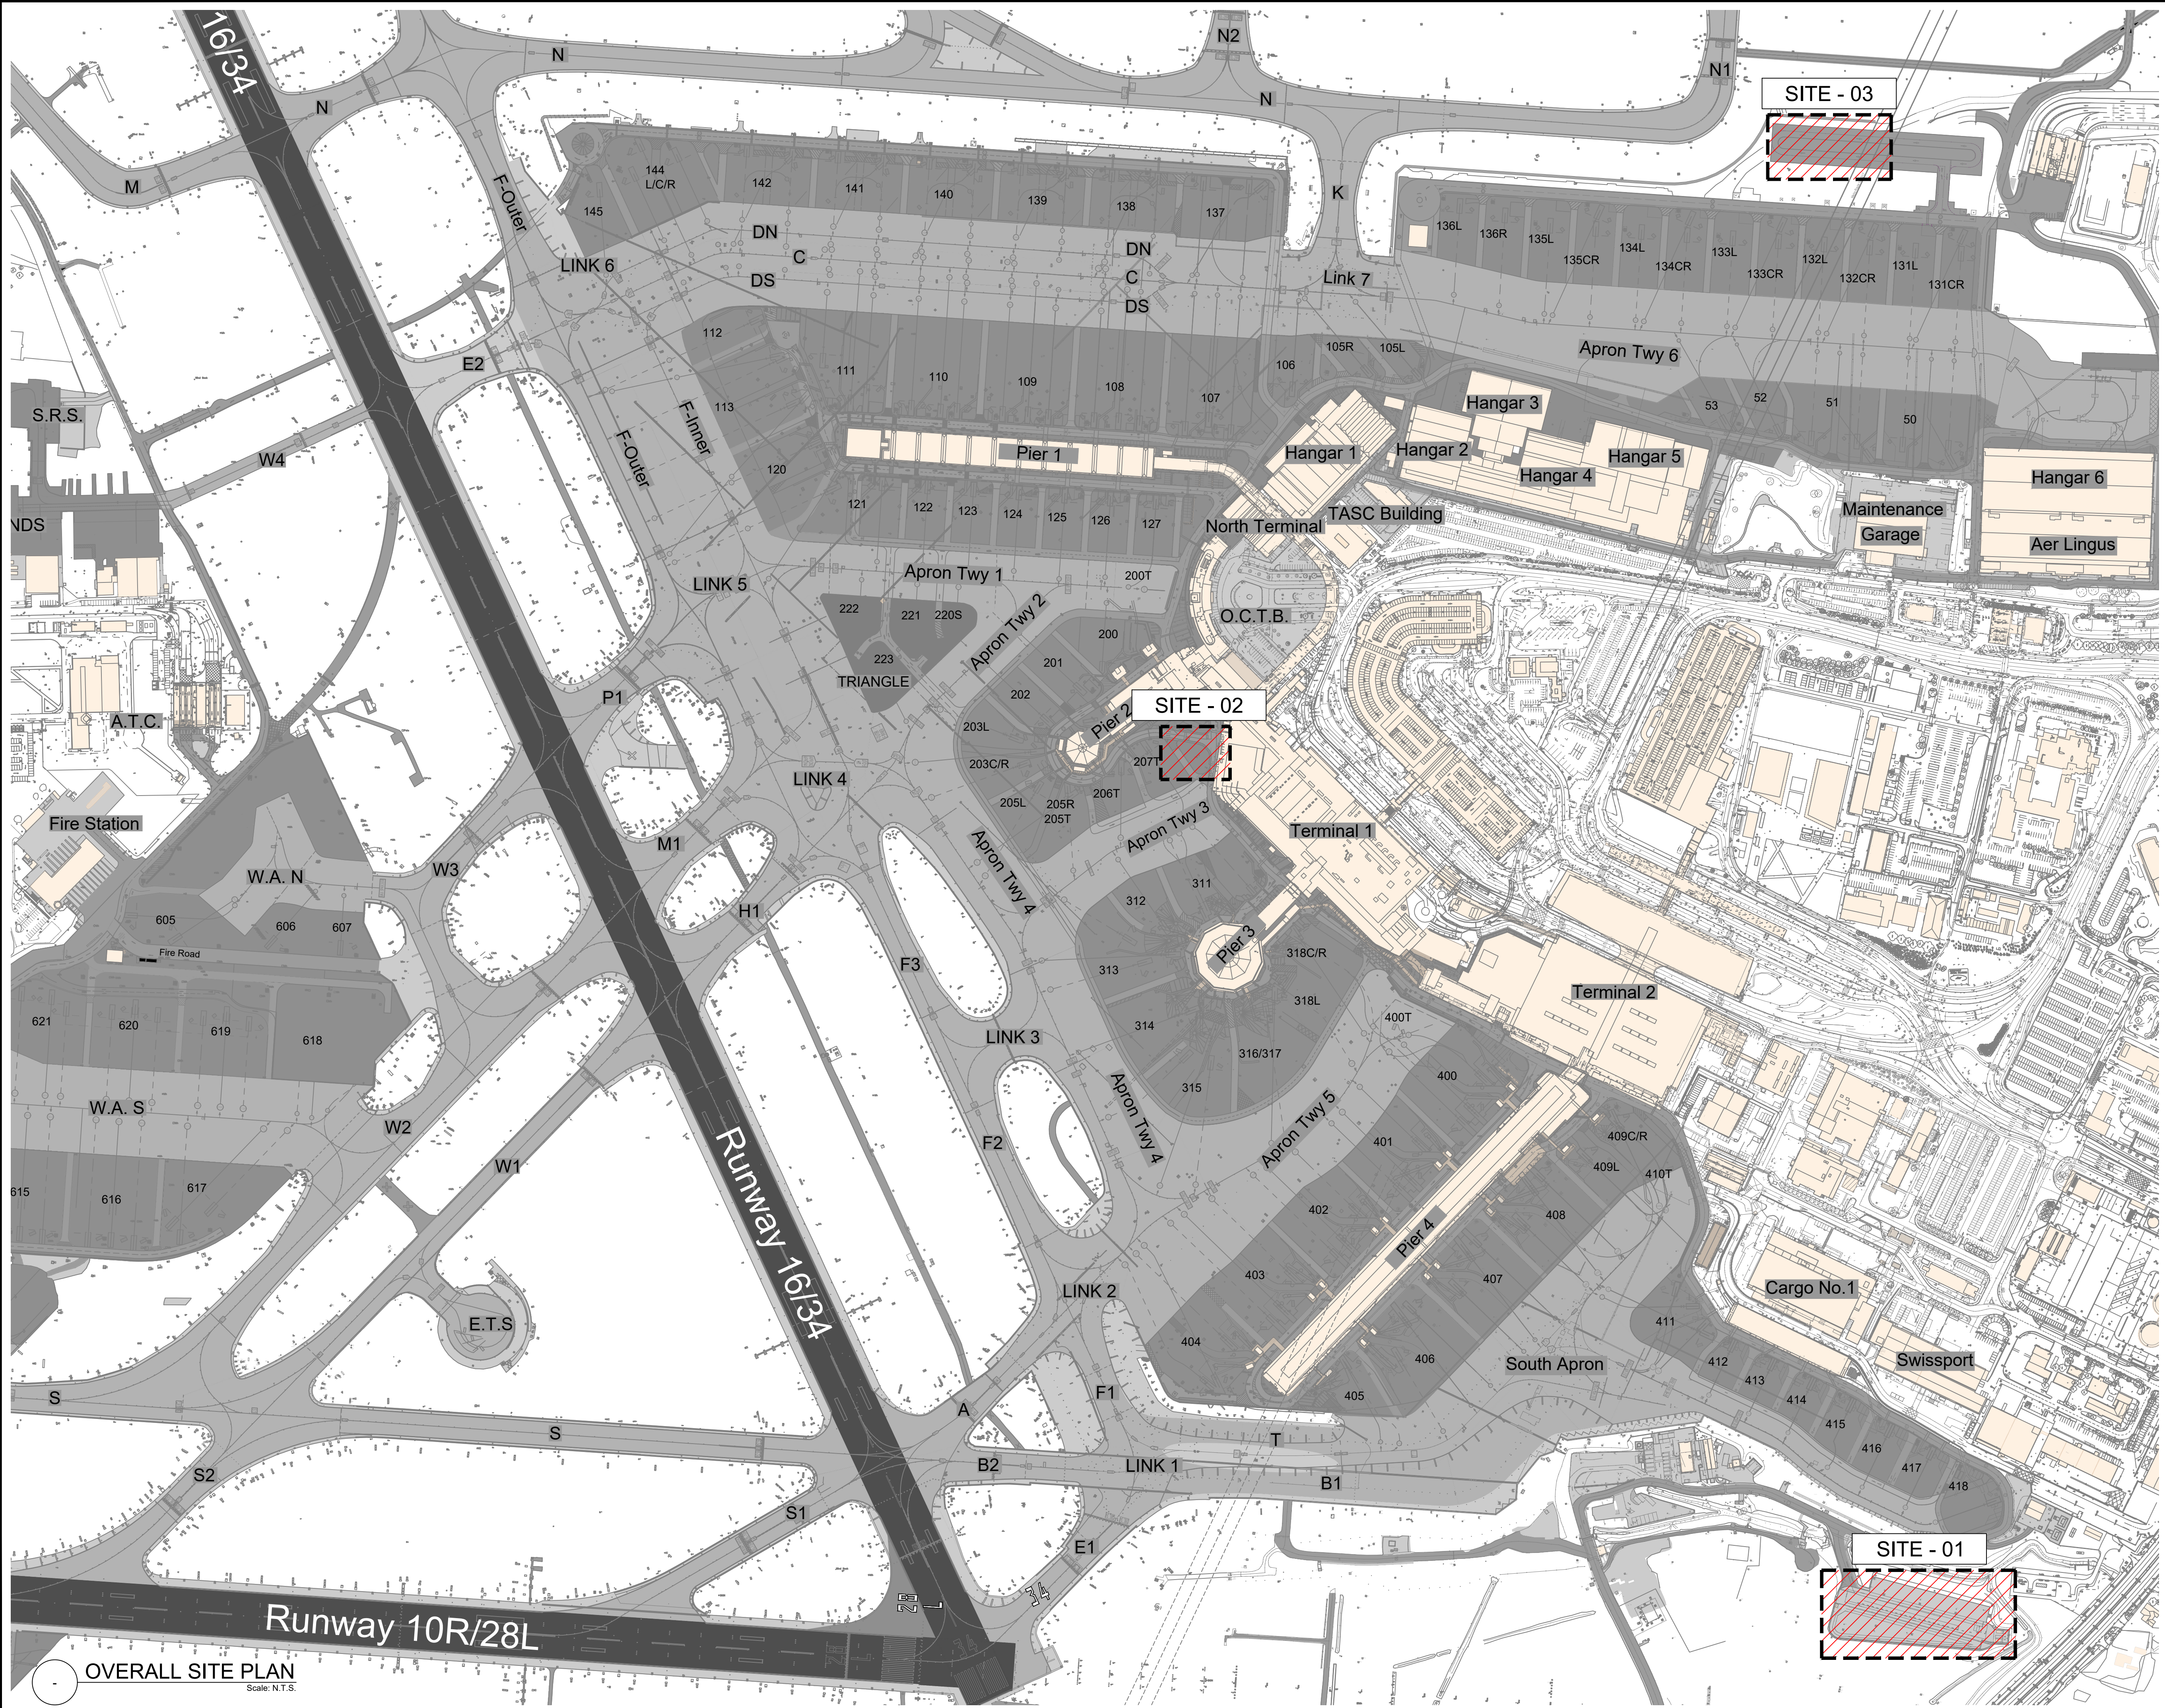


OVERALL SITE PLAN
Scale: N.T.S.

KEYPLAN

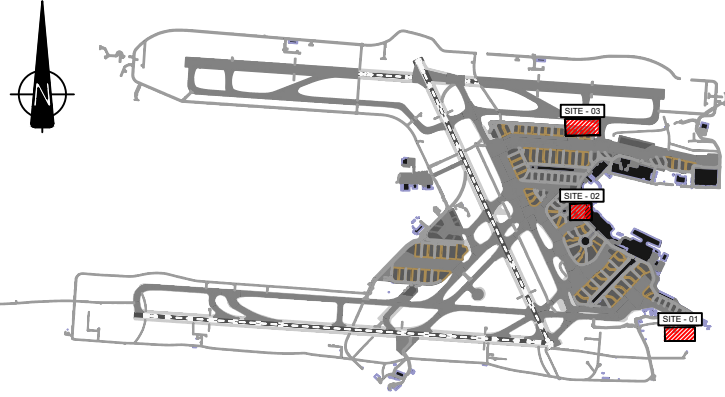

LEGEND

 

PROPOSED SITE LOCATION

STATUS:

T00	ISSUED FOR TENDER	MG	04/26
REV	DESCRIPTION	ISS. BY	DATE



INFRASTRUCTURE
Cloghran House, Dublin Airport, Ireland
Email: infrastructureadmin@dublinairport.com
Website: www.dublinairport.com



PROJECT:

ULD STORAGE
PROJECT

TITLE:

SITE LOCATIONS

DRAWN BY:	CHECKED BY:	APPROVED:
CAD	DESIGNER DIS. LEAD	DES. LEAD DESIGN MANAGER
MG	BC BC	JK JK
STAGE:	SHEET:	SCALE: DATE:
TENDER	A1	N.T.S. 04/26
DRAWING NUMBER:	REV:	
D23045-DAA-XXX-XX-XXX-DR-C-010-0000	T00	