






EXISTING SITE PLAN
SCALE 1:1000

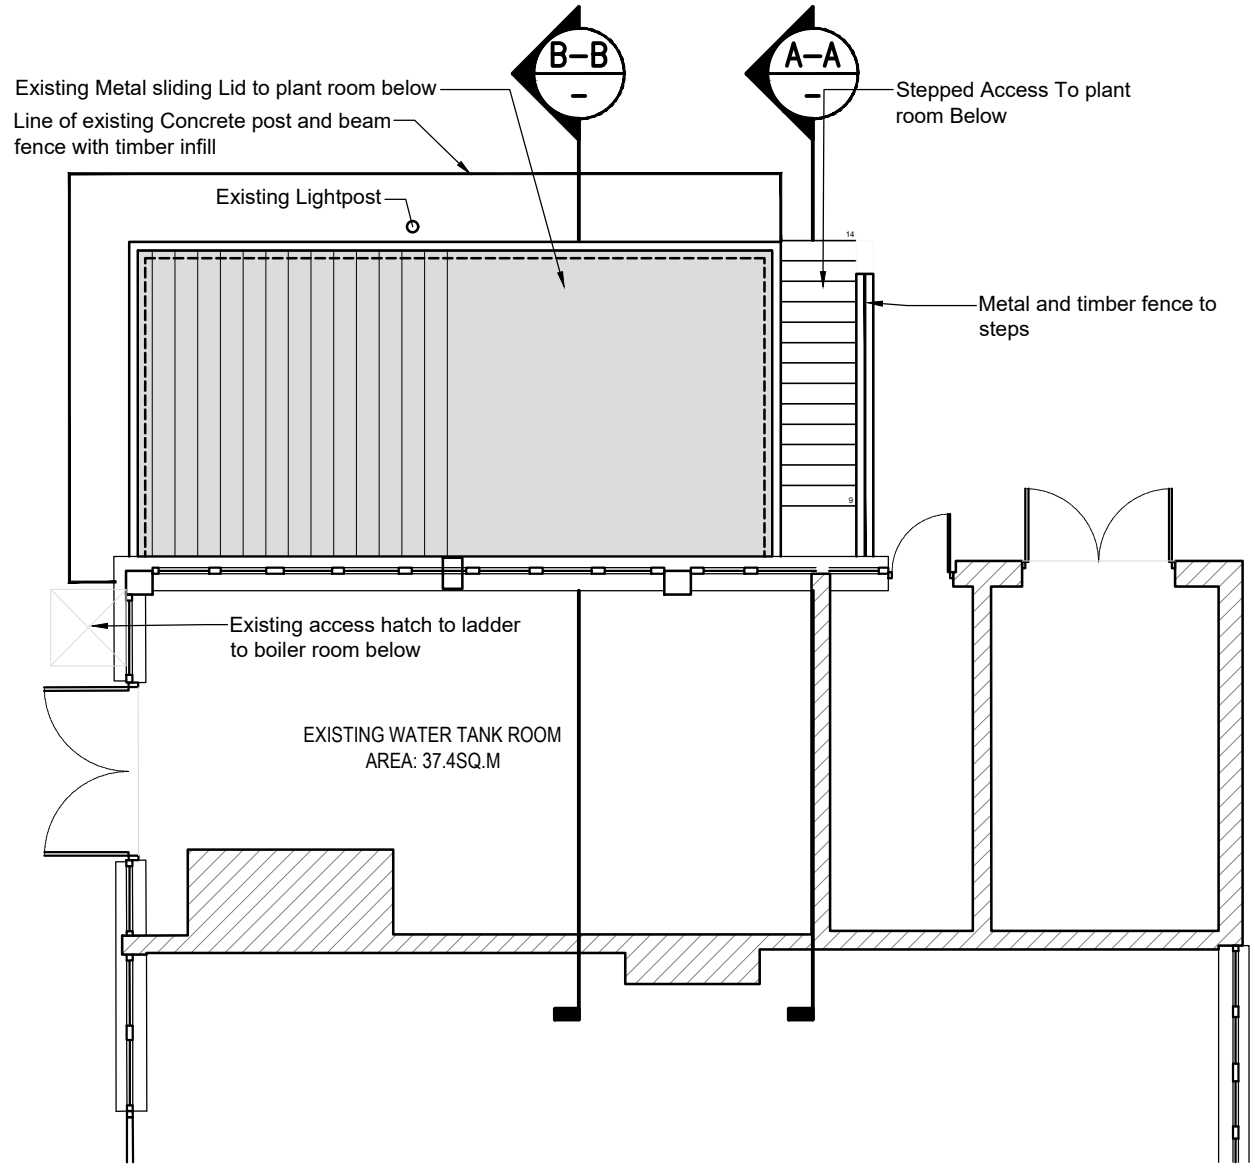


EXISTING GROUND FLOOR PLAN
SCALE: 1:100

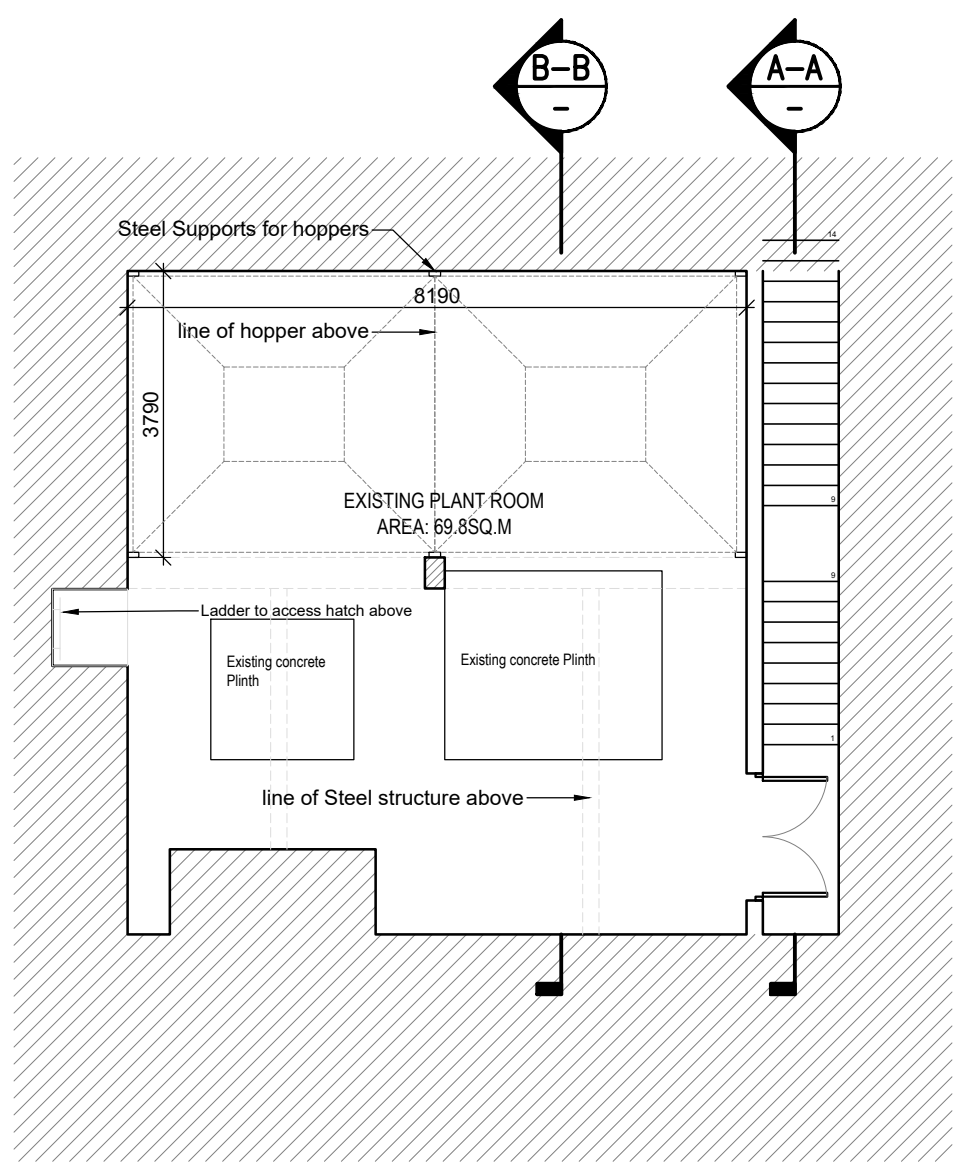


EXISTING BASEMENT PLAN
SCALE: 1:100

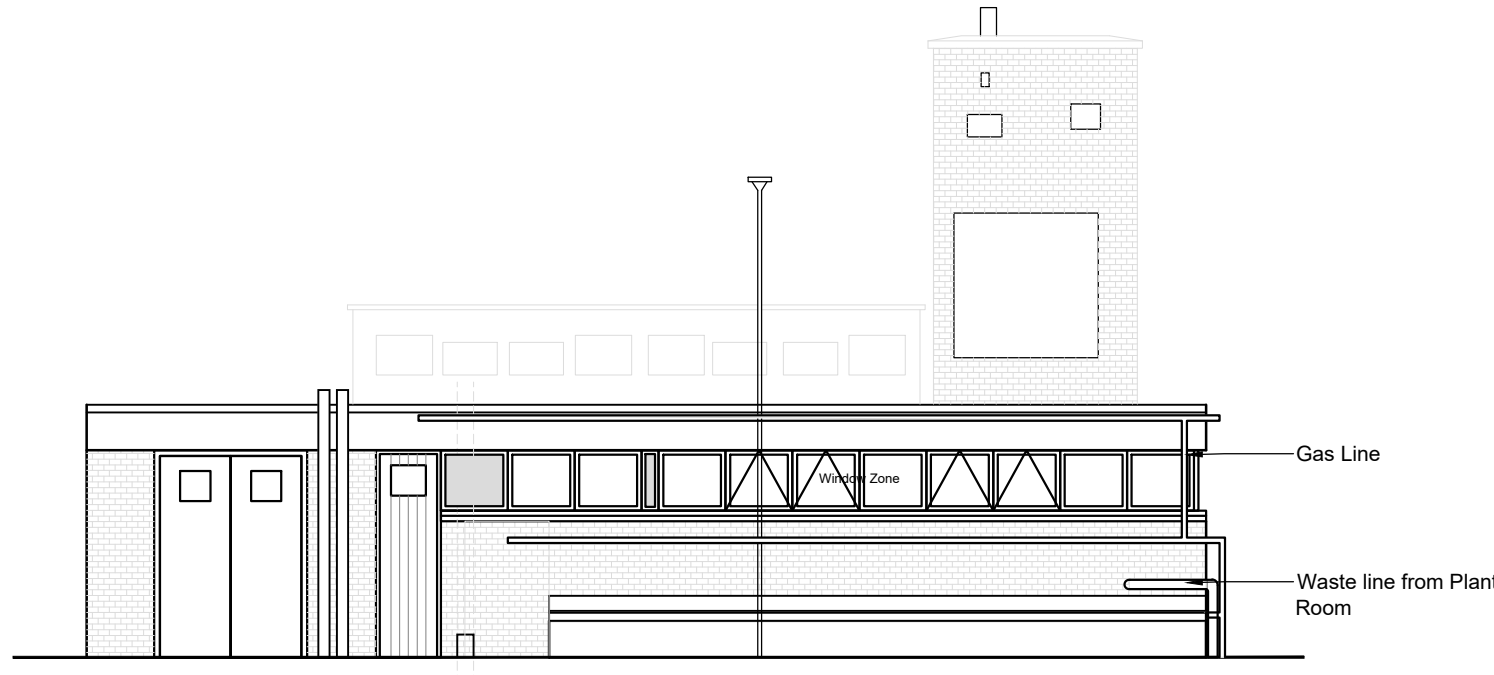

EXISTING WEST ELEVATION
SCALE: 1:100

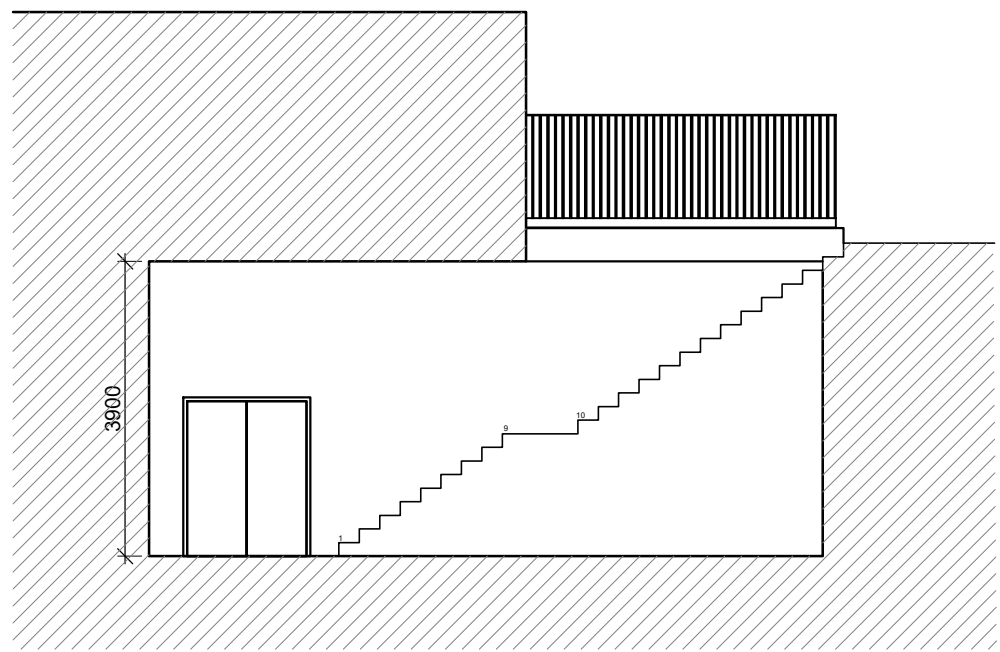

EXISTING SECTION A - A
SCALE: 1:100

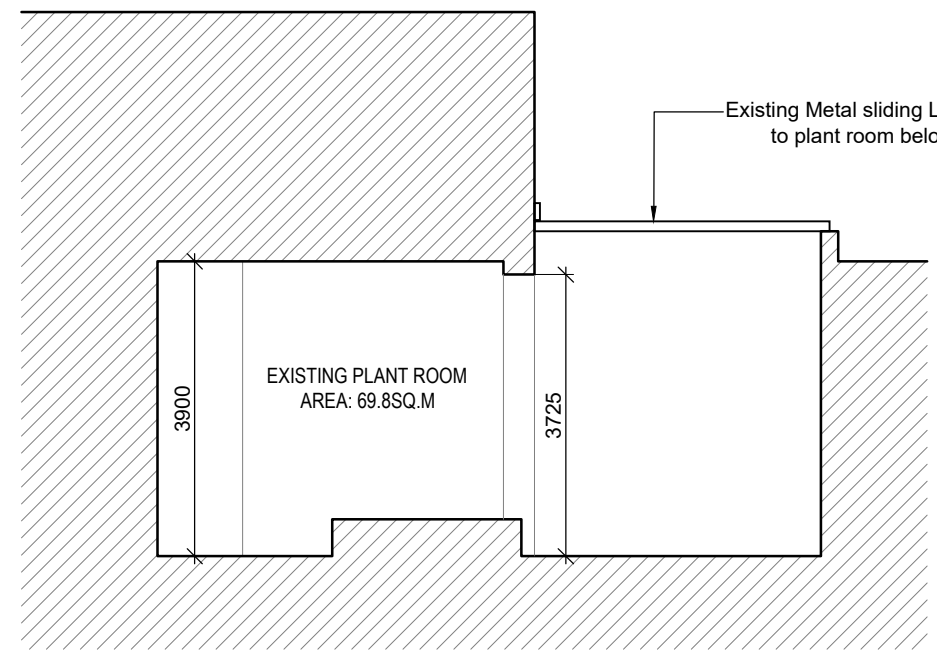


EXISTING SECTION B - B
SCALE: 1:100

NOTES:
(c) COPYRIGHT MCOH ARCHITECTS
FOR PLANNING PURPOSES ONLY
USE FIGURED DIMENSIONS ONLY

TENDER DRAWING/21-43/TD-0100



CLIENT: LMETB	
PROJECT: ST OLIVERS - PLANT ROOM ROOF REPAIR	
DRAWING: EXISTING SURVEY	DRAWN BY: MB
SCALE: AS SHOWN @ A1	DATE: 05.05.26
DRAWING No: 21-43/TD-0100	REV: -

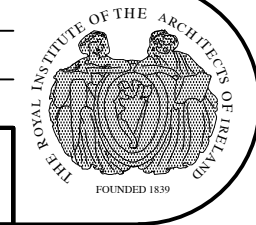

McCarthy O'Hora architects, Old Church, Church St, Portlaoise, Co. Laois T: (057) 8622566 F: (057) 8621079 W: www.mcoh.ie E: info@mcoh.ie