




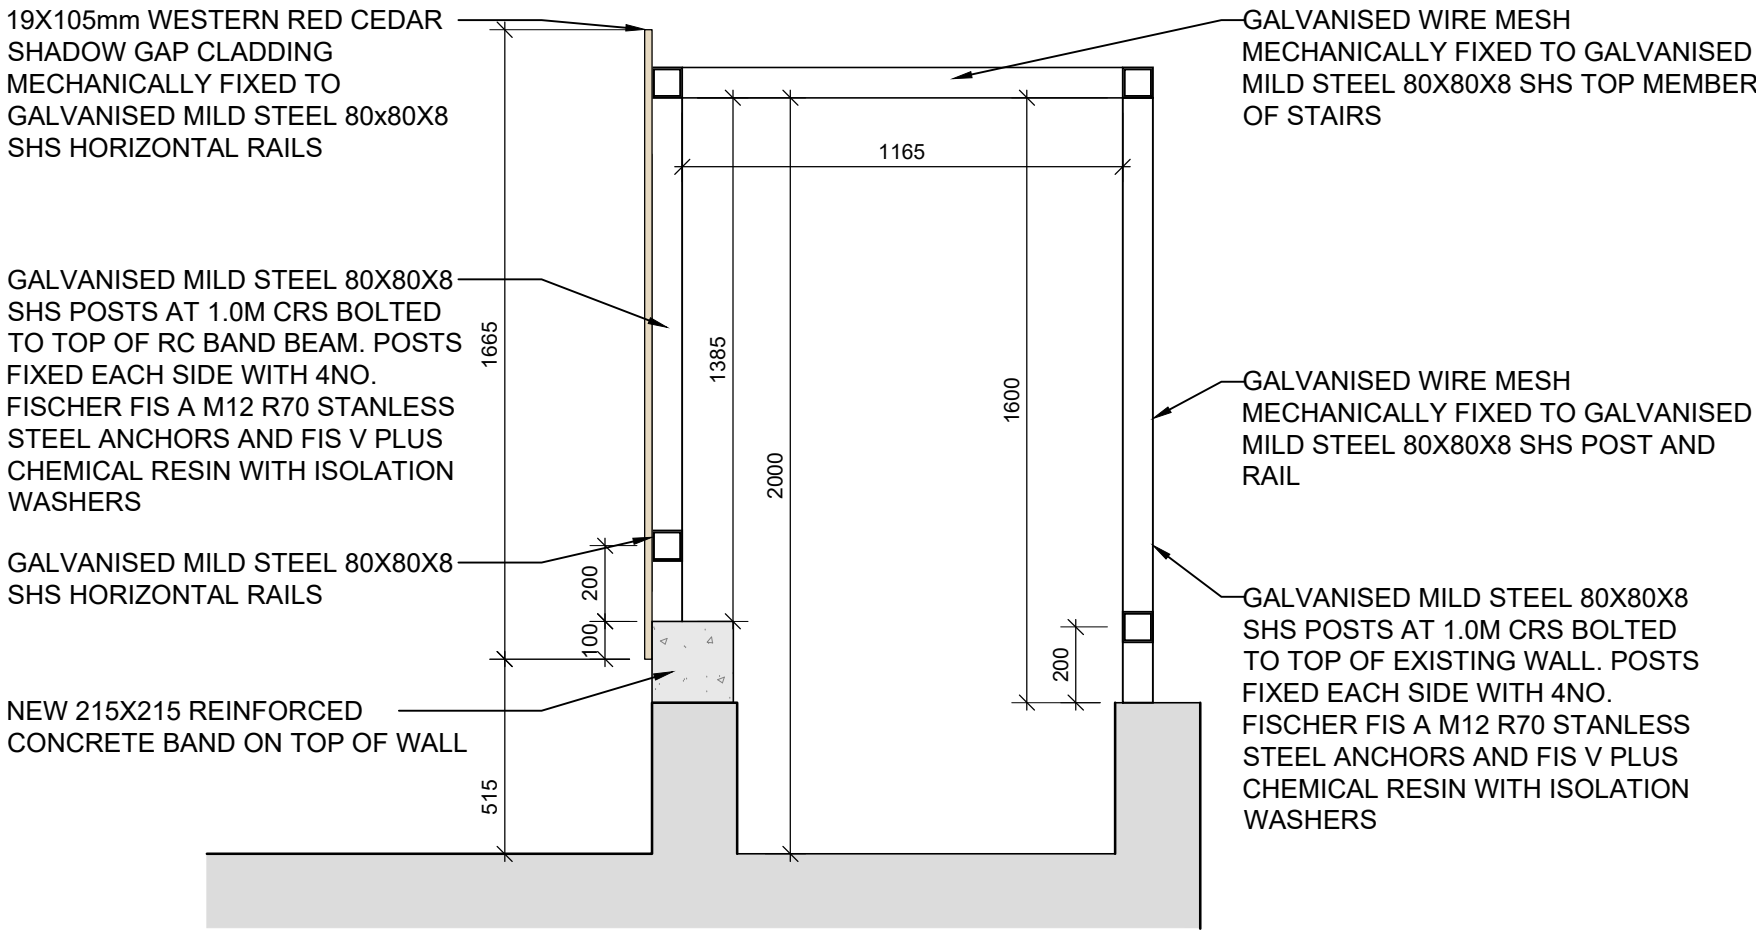


SKYWAY FREE STANDING COLLAPSIBLE GUARDRAIL

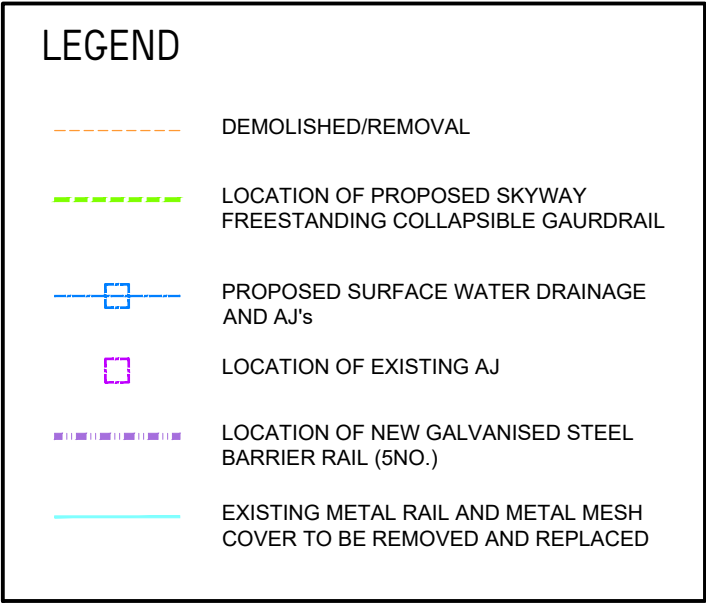

SECTION THROUGH TOP OF STEPS  
SCALE 1:20

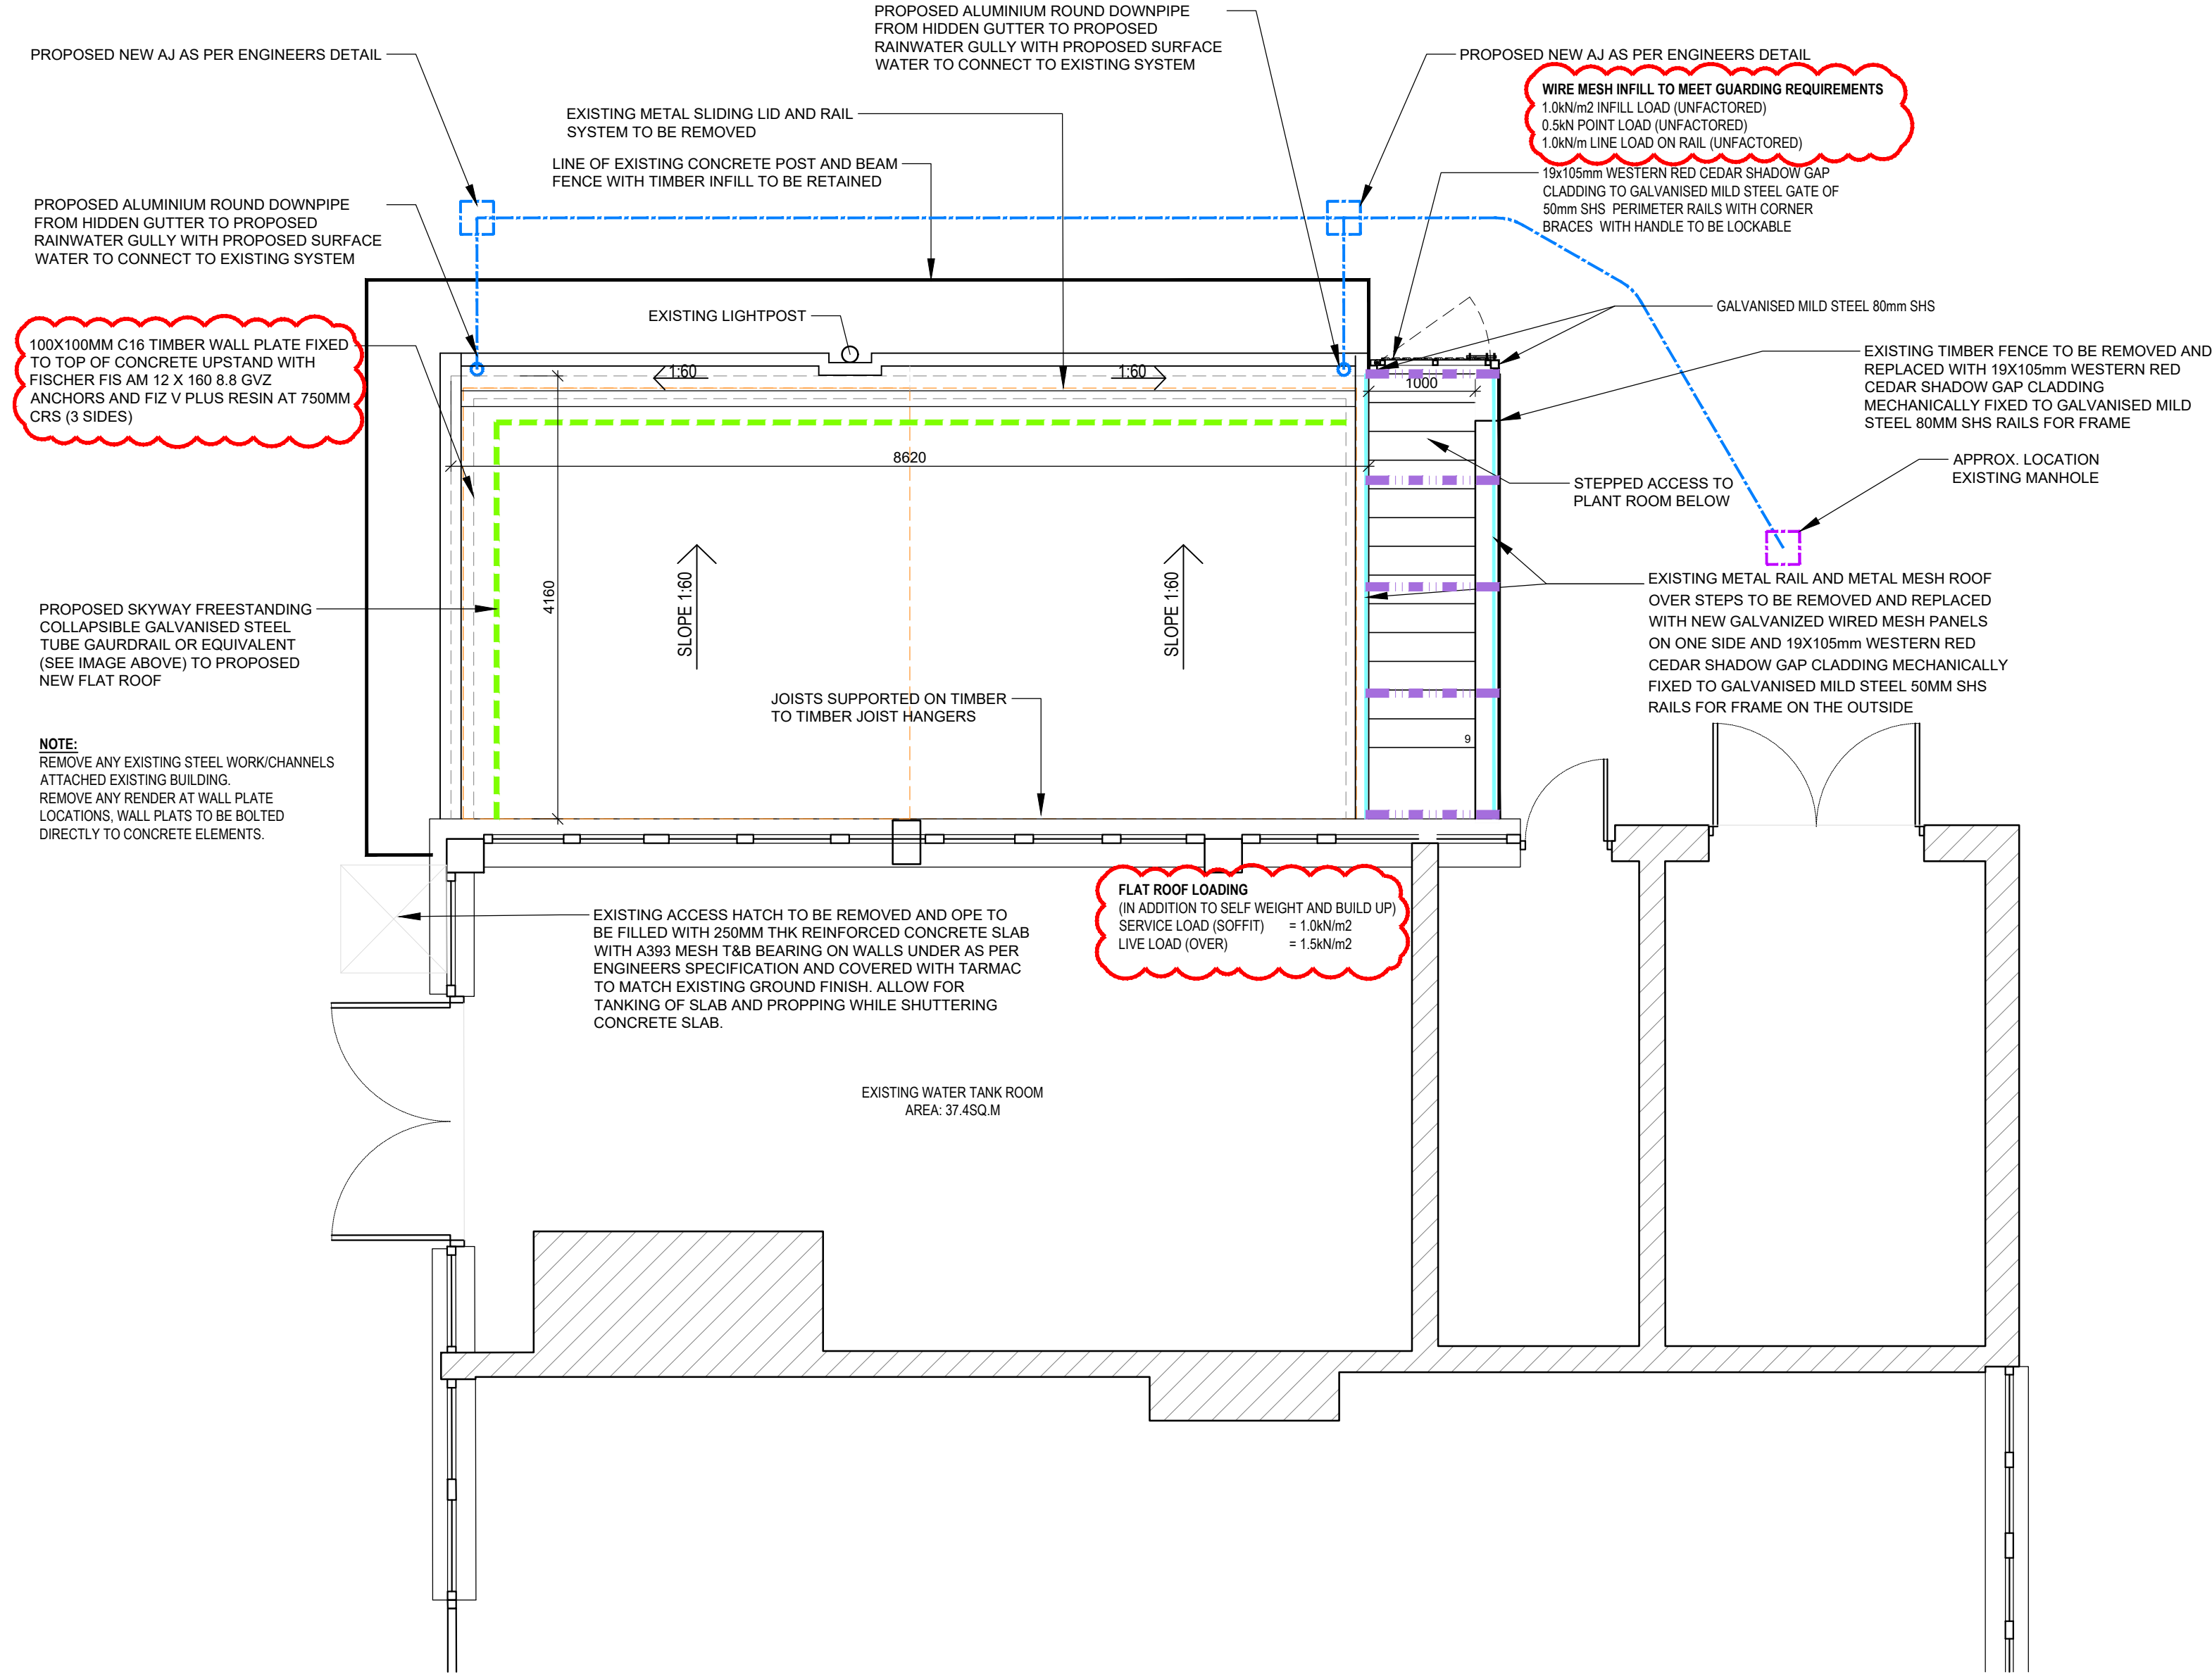

PROPOSED GROUND FLOOR PLAN  
SCALE: 1:50

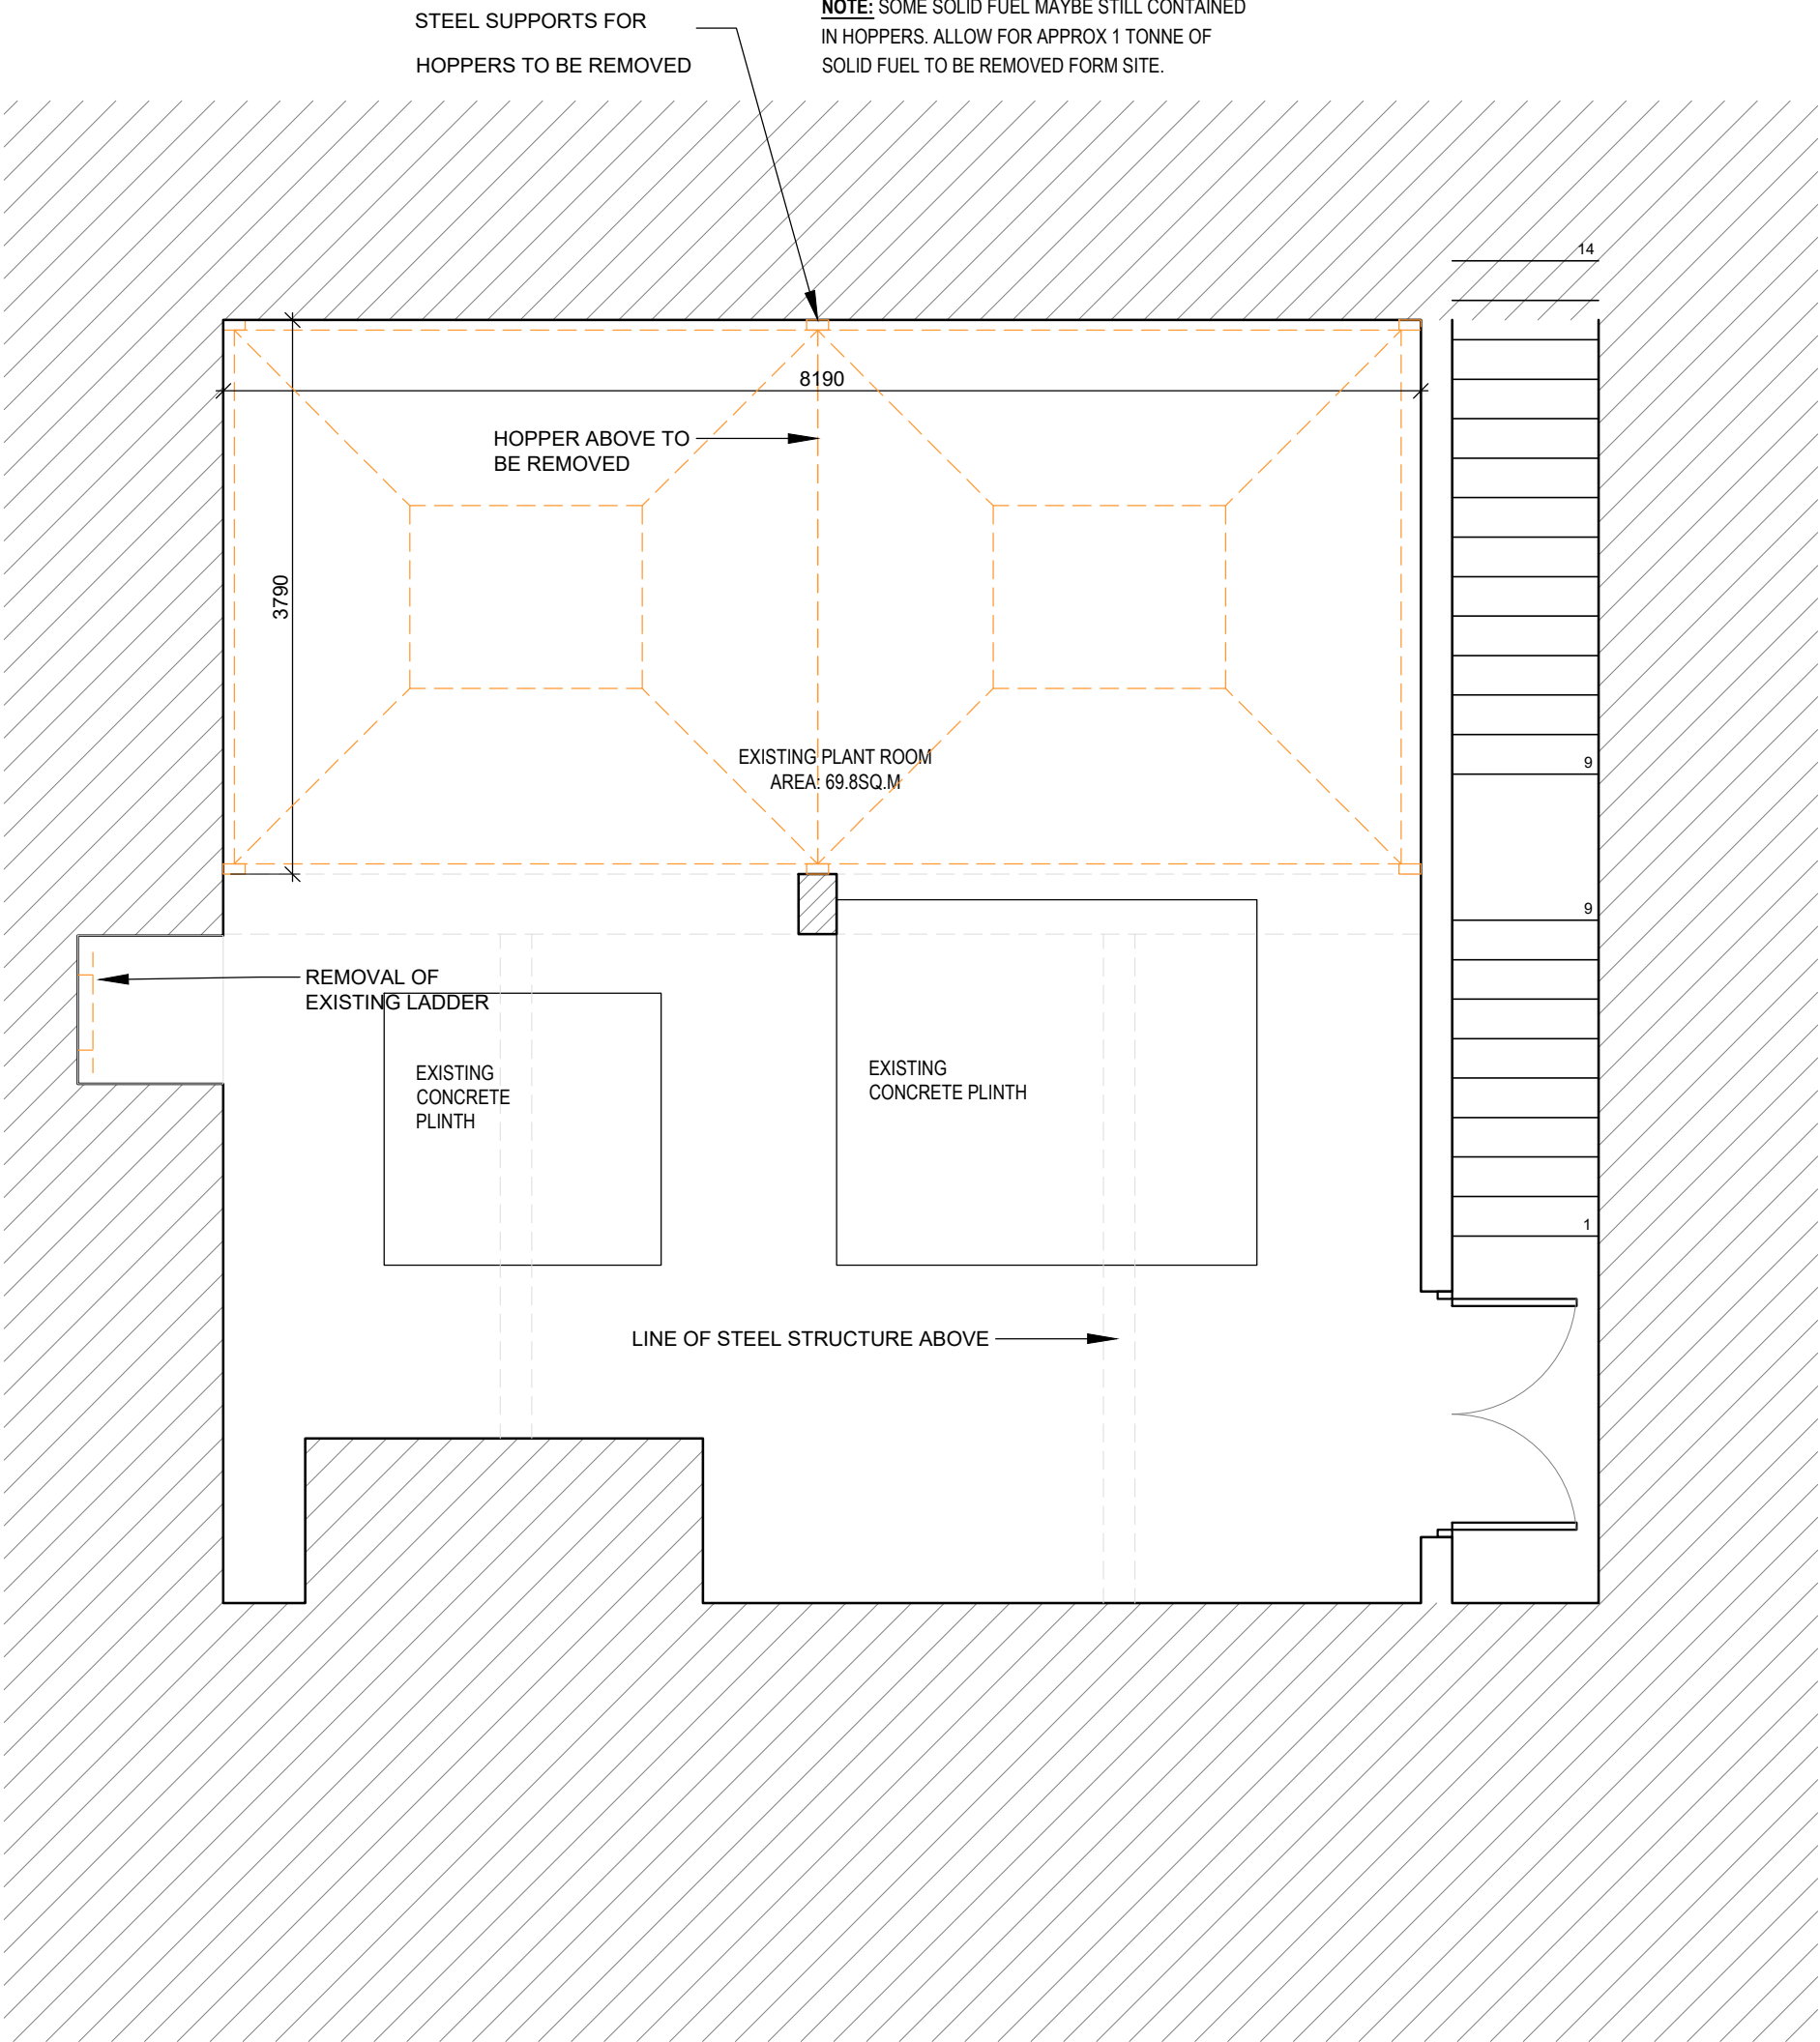

PROPOSED BASEMENT PLAN  
SCALE: 1:50

NOTES:

(c) COPYRIGHT MCOH ARCHITECTS  
FOR PLANNING PURPOSES ONLY  
USE FIGURED DIMENSIONS ONLY

|     |          |                        |    |
|-----|----------|------------------------|----|
| 2   | 26.06.19 | ADDITIONAL NOTES       | ML |
| 1   | 26.06.17 | TENDER ISSUE DRAWING 1 | ML |
| REV | DATE     | DESCRIPTION            | BY |

TENDER DRAWING/21-43/TD-1000

CLIENT: LMETB

PROJECT: ST OLIVERS - PLANT ROOM ROOF REPAIR

DRAWING: PROPOSED FLOOR PLANS & SECTION DRAWN BY:ML

SCALE: AS SHOWN @ A1 DATE: 16.06.26 REV

DRAWING No: 21-43/TD-0100

2

McCarthy O'Hora architects, Old Church, Church St, Portlaoise, Co. Laois T: (057) 8622566 F: (057) 8621079 W: www.mcoh.ie E: info@mcoh.ie