
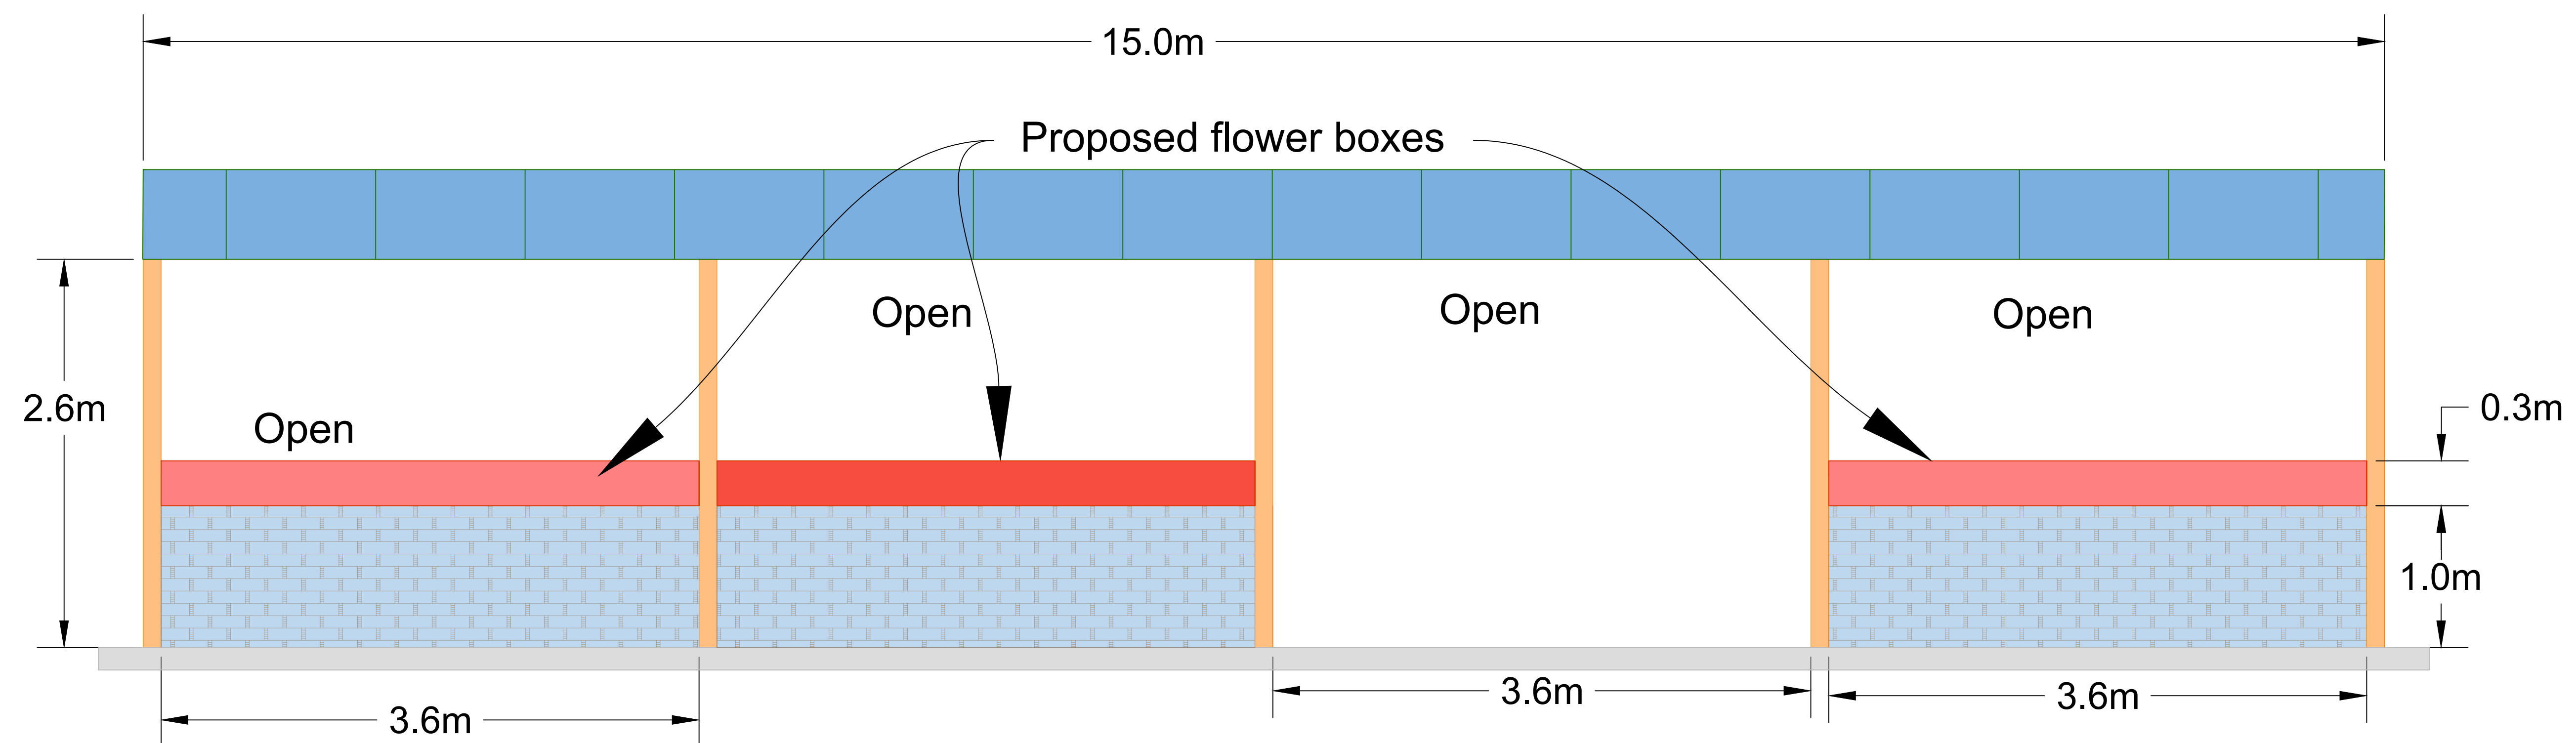


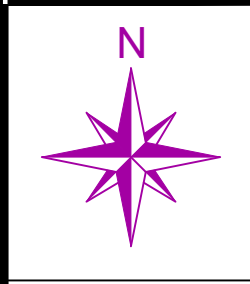

Front elevation
From Pathway

Key:

North Symbol

Existing Concrete

Existing Building

Proposed new Walls

Proposed Flower Planters

Existing Roof

Proposed Site Clearance (Scale: 1:200@ A1)