




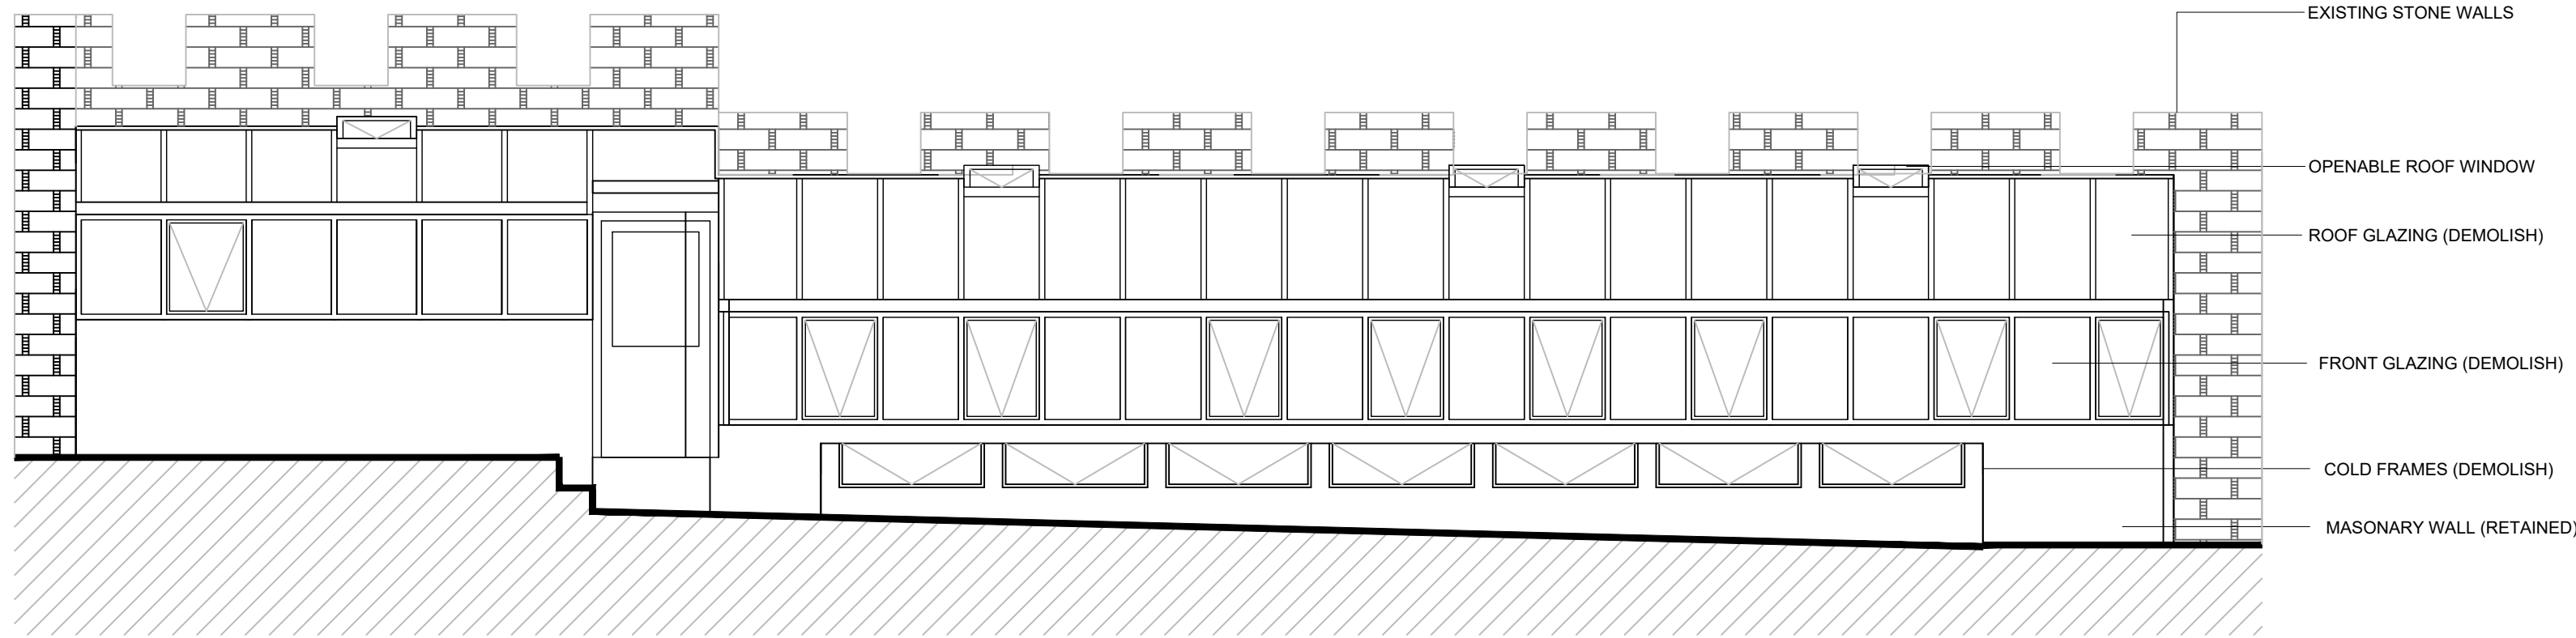


FRONT ELEVATION
Scale 1/50

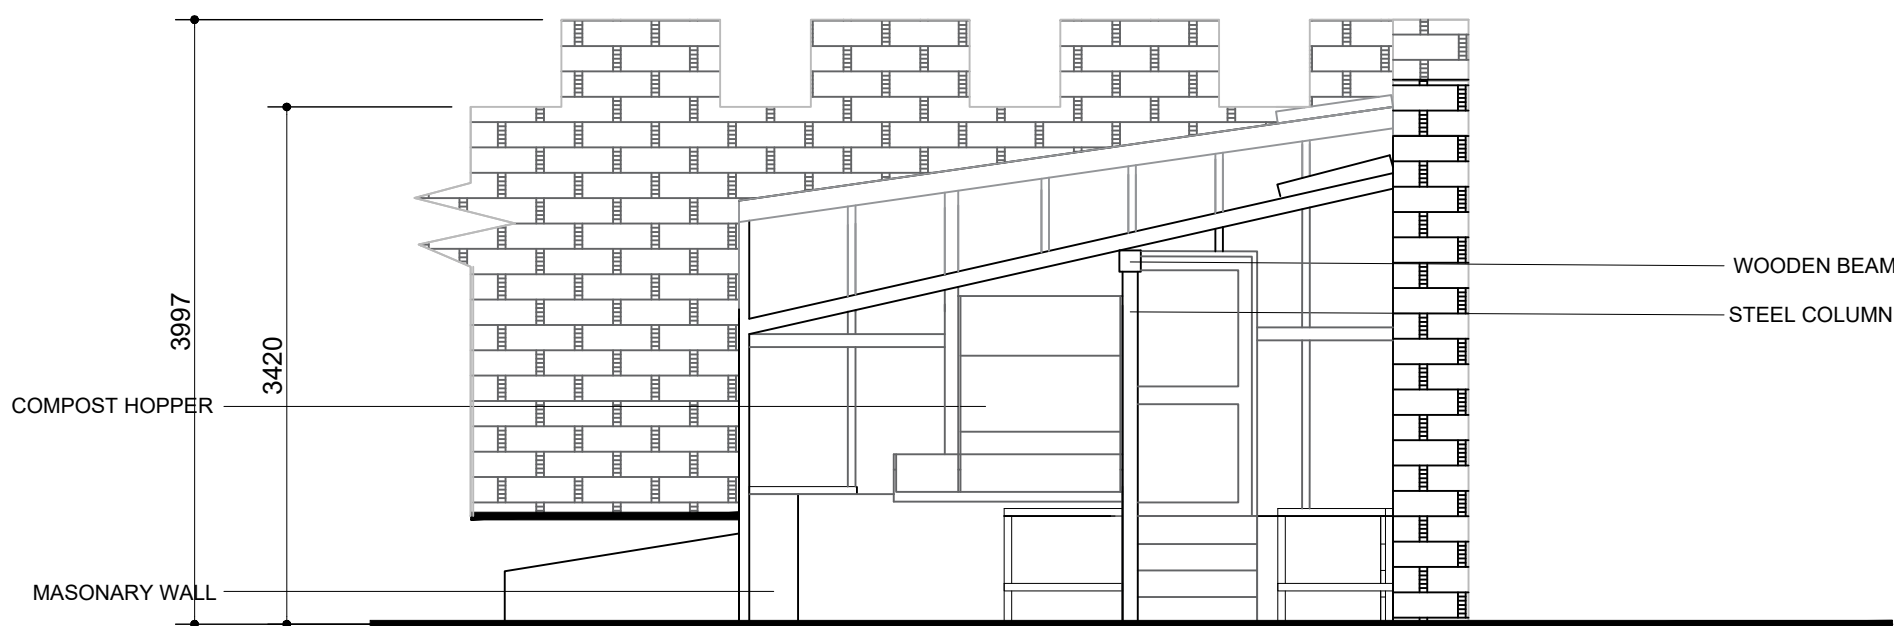


SIDE ELEVATION
Scale 1/50

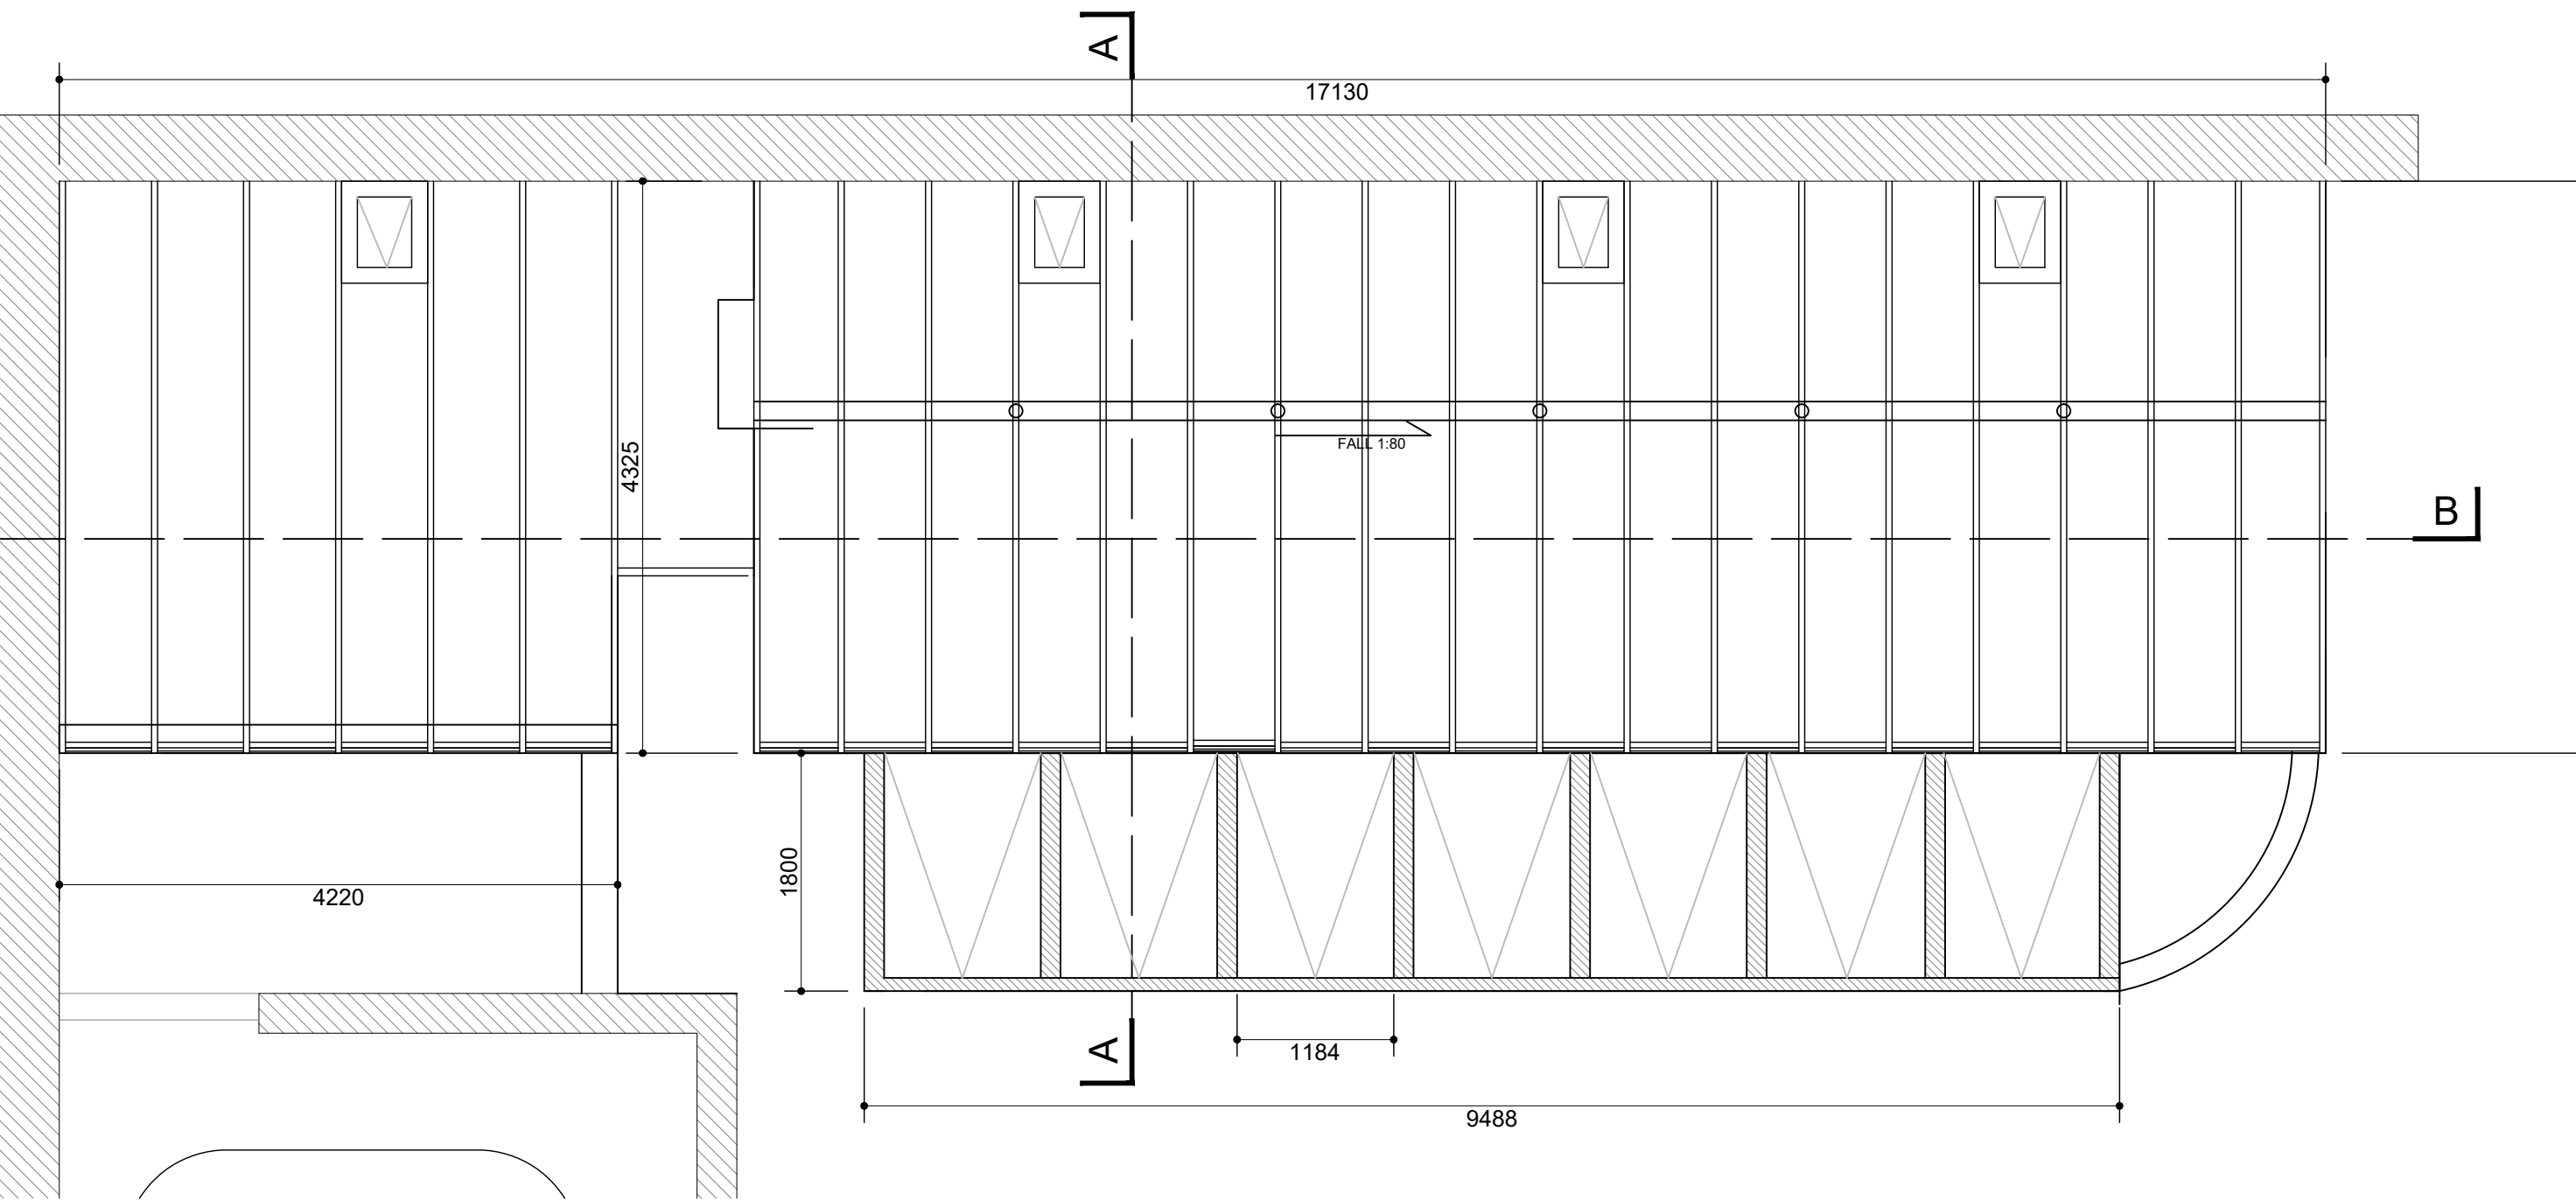


ROOF PLAN
Scale 1/50

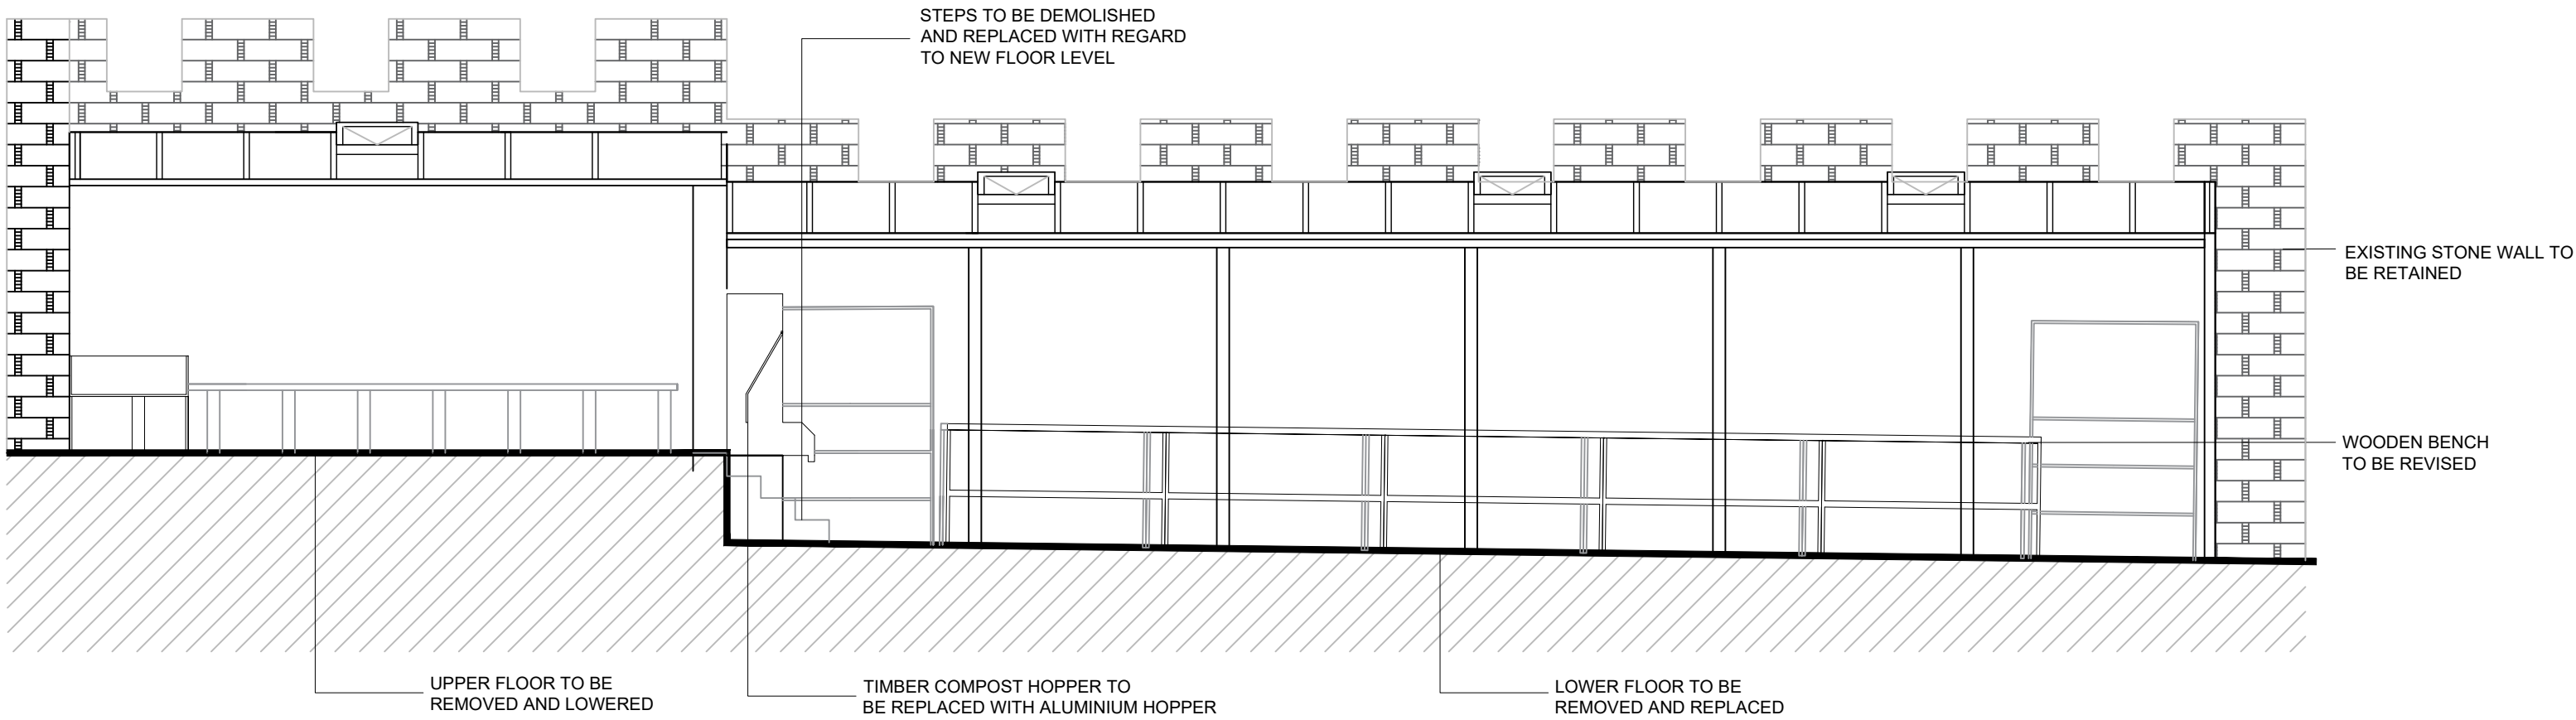


SECTION B-B
Scale 1/50

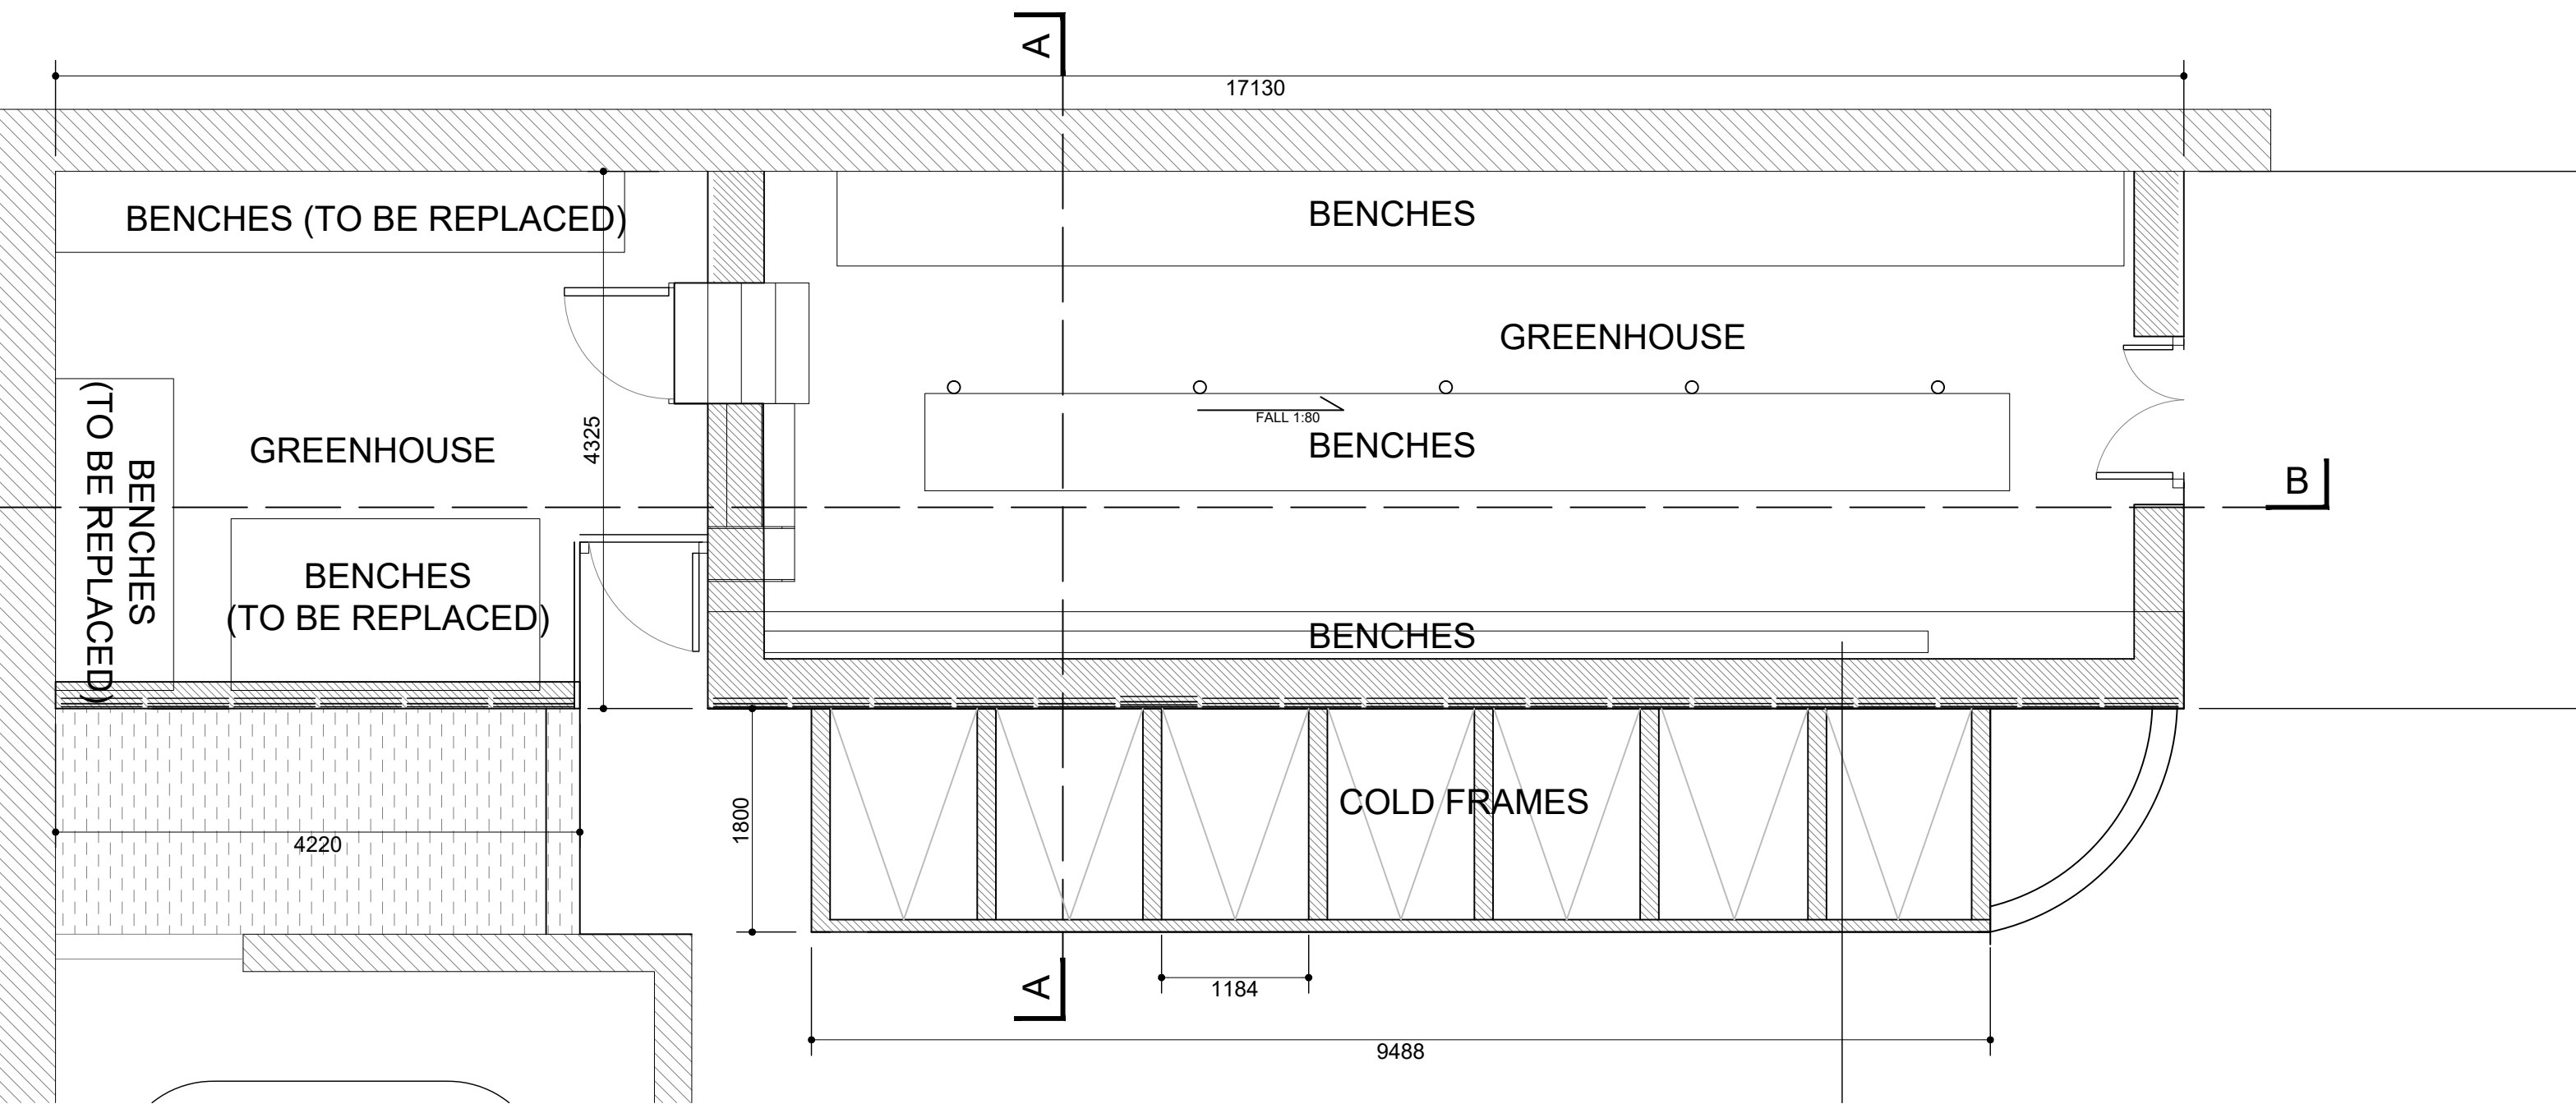

FLOOR PLAN
Scale 1/50

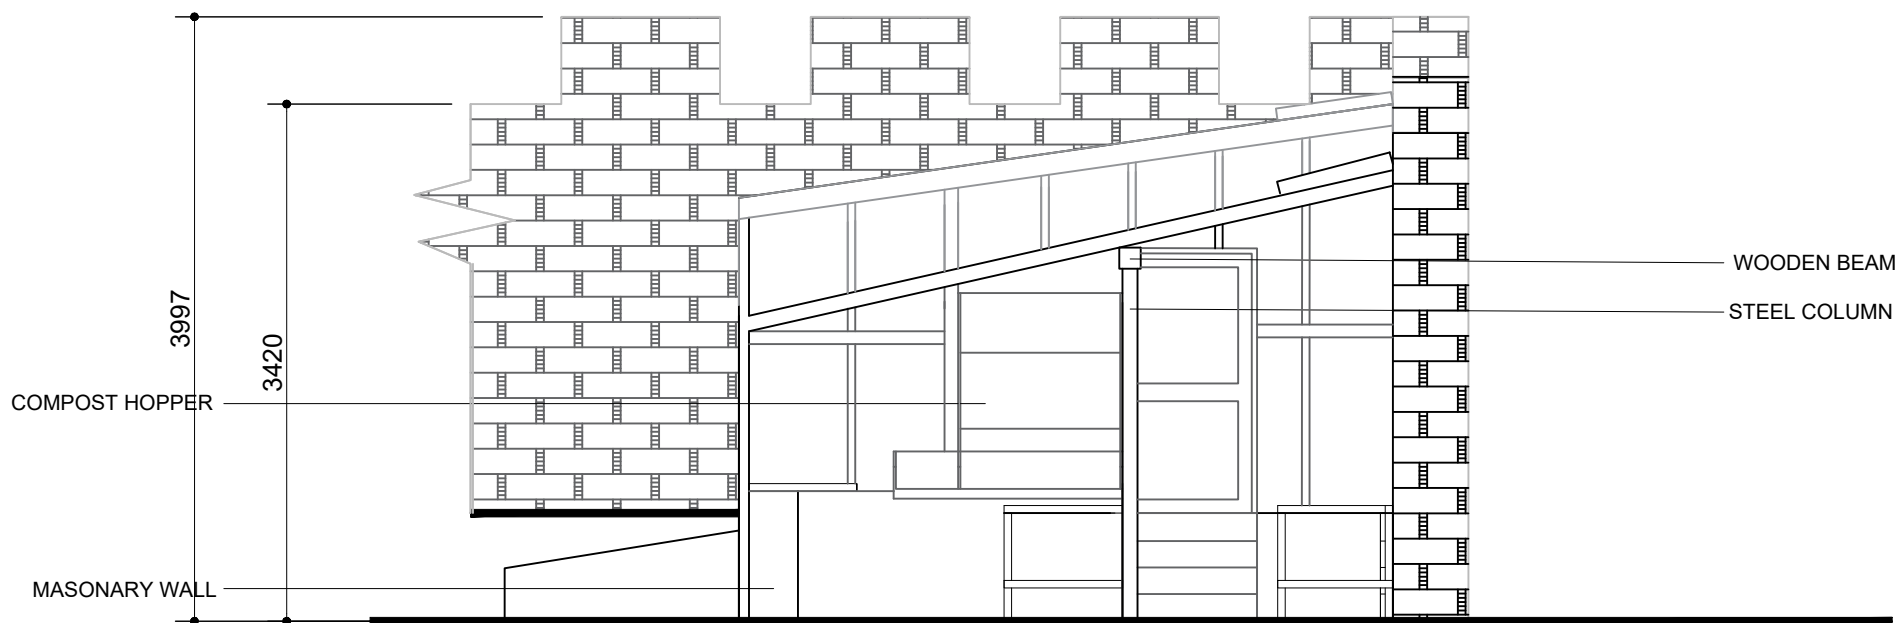

SECTION A-A
Scale 1/50

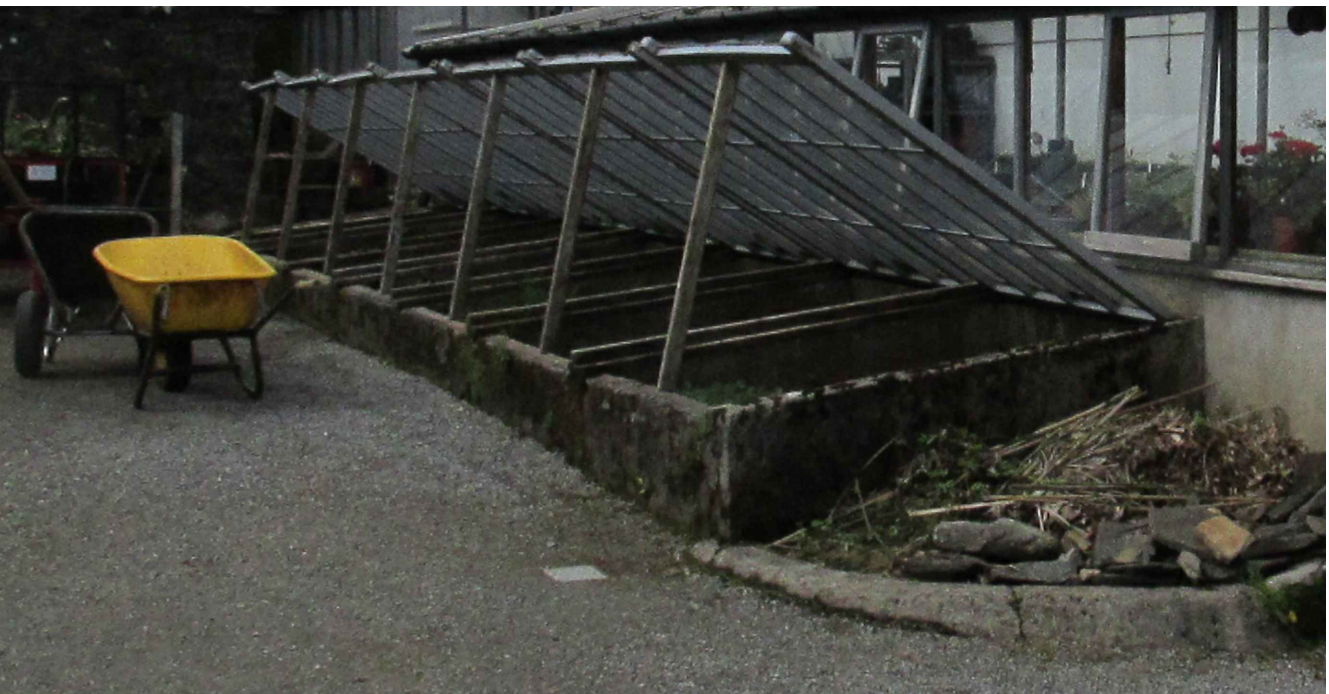

Existing Glasshouse

- GENERAL ENGINEERING NOTES
1. This drawing shall be read in conjunction with relevant Architectural, Civil and Mech/Elect drawings.
 2. Figured dimensions only to be taken from this drawing.
 3. All dimensions shall be checked on-site by the steelwork contractor and setting out dimensions shall be confirmed on site prior to fabrication of any steelwork. Any discrepancies shall be reported by the contractor to the Engineer or Architect without delay.

Rev.	Amendment	Date	Drm./Ckd.
-	-	-	P.G.M.C.

Preliminary For Costing Only

Project:
Replacement of Existing Greenhouse at Glenveagh

Drawing:
Existing GA

Dwg Num. EC 101	Scale 1/50	Date July 2026	Rev.
Job No. CC26-5065	Design M.C.	Drawn P.G.	Checked M.C.

Ordnance Survey Ireland Licence No. AR 0013408	CERTIFICATED ISO 9001 2015 REGISTERED FIRM
Ordnance Survey Ireland and Government of Ireland	

CARR CONSULTING ENGINEERS

Engineering Solutions

Unit 1, Northern Point, Business Park, Ballycooley, Co. Donegal
Tel (074)9131060 Fax (074)9130321 info@carrandco.ie