




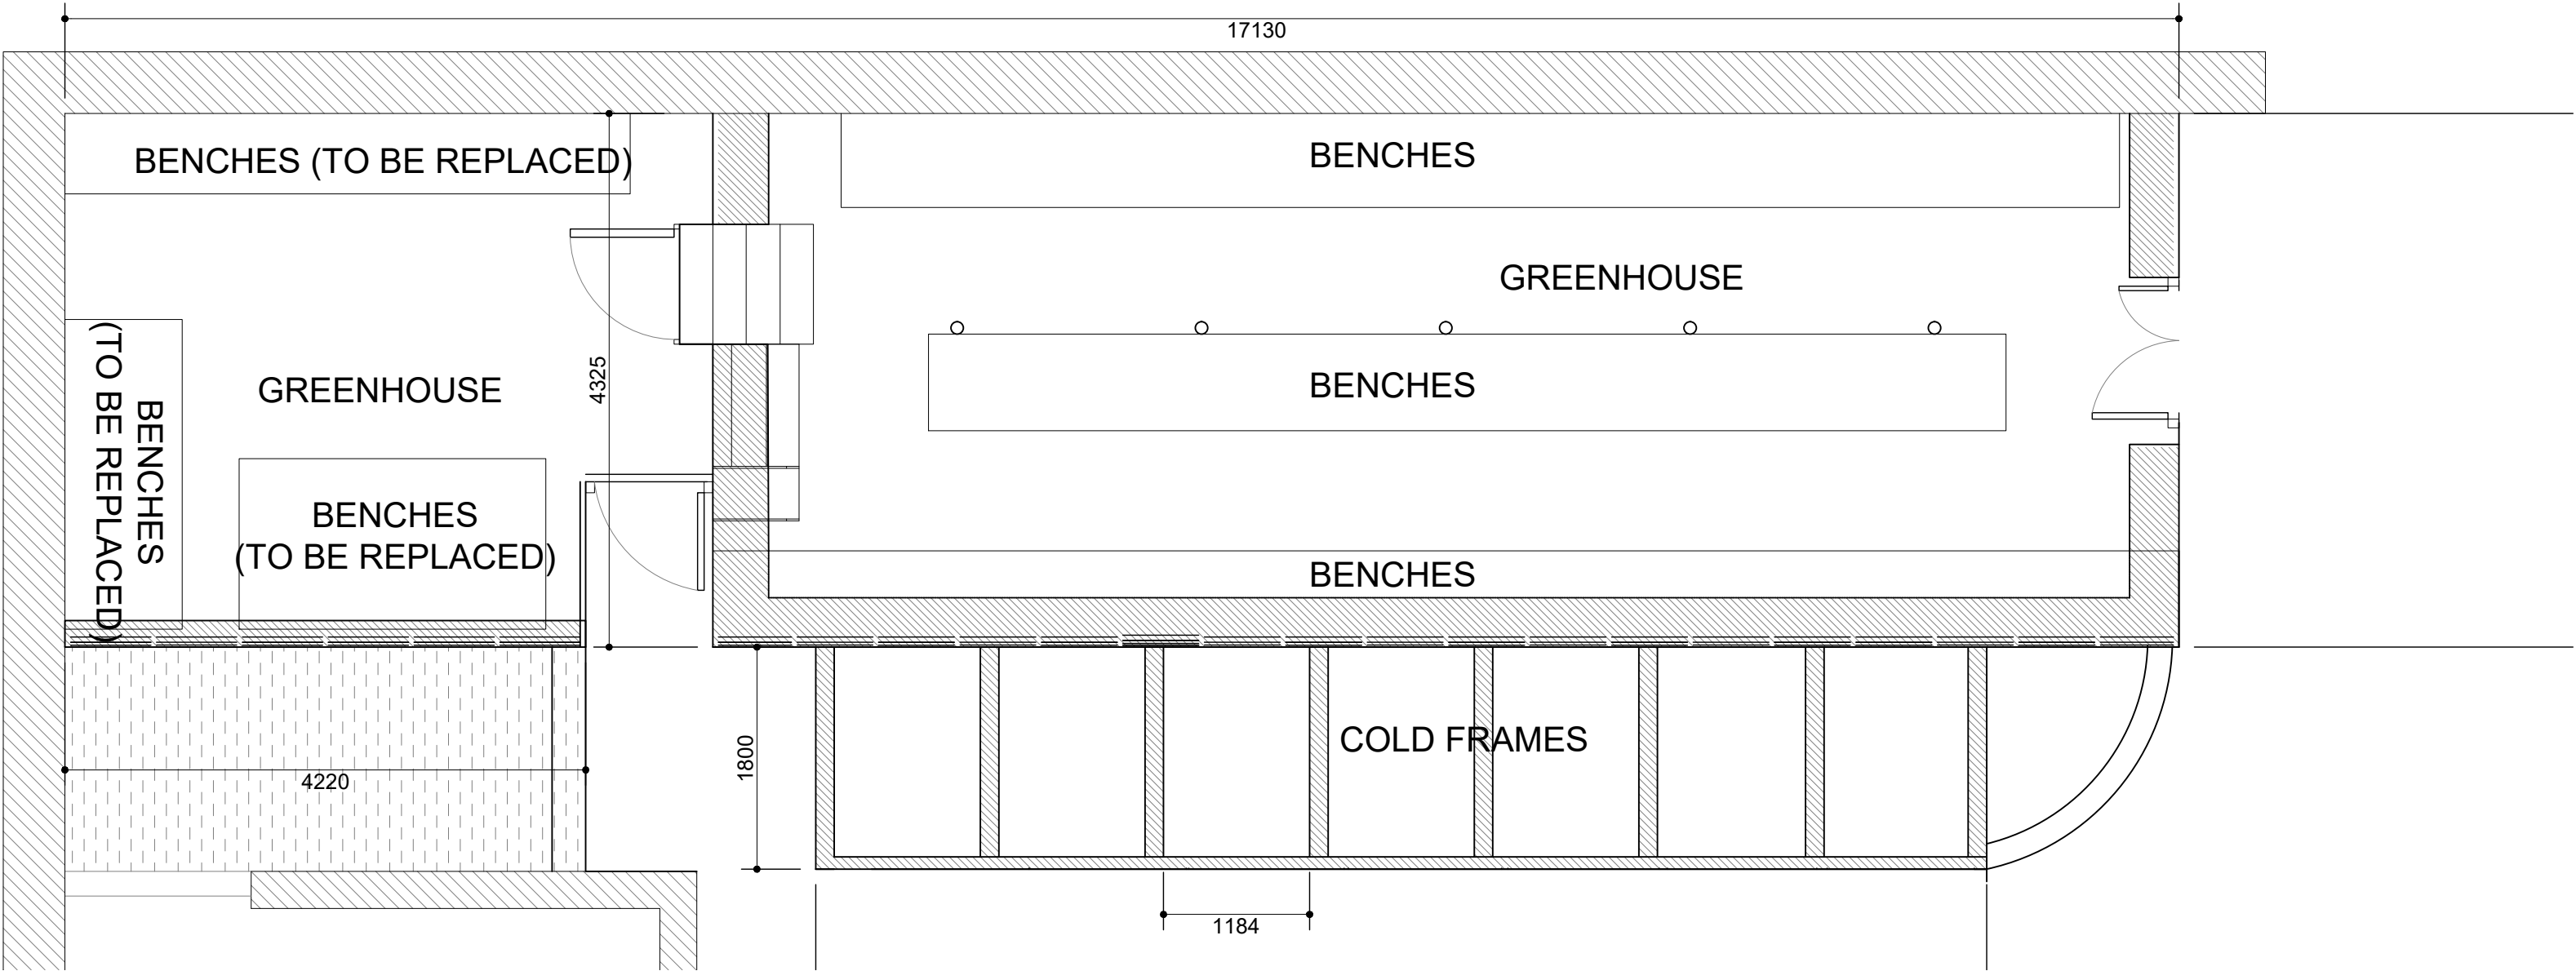

FLOOR PLAN
Scale 1/50

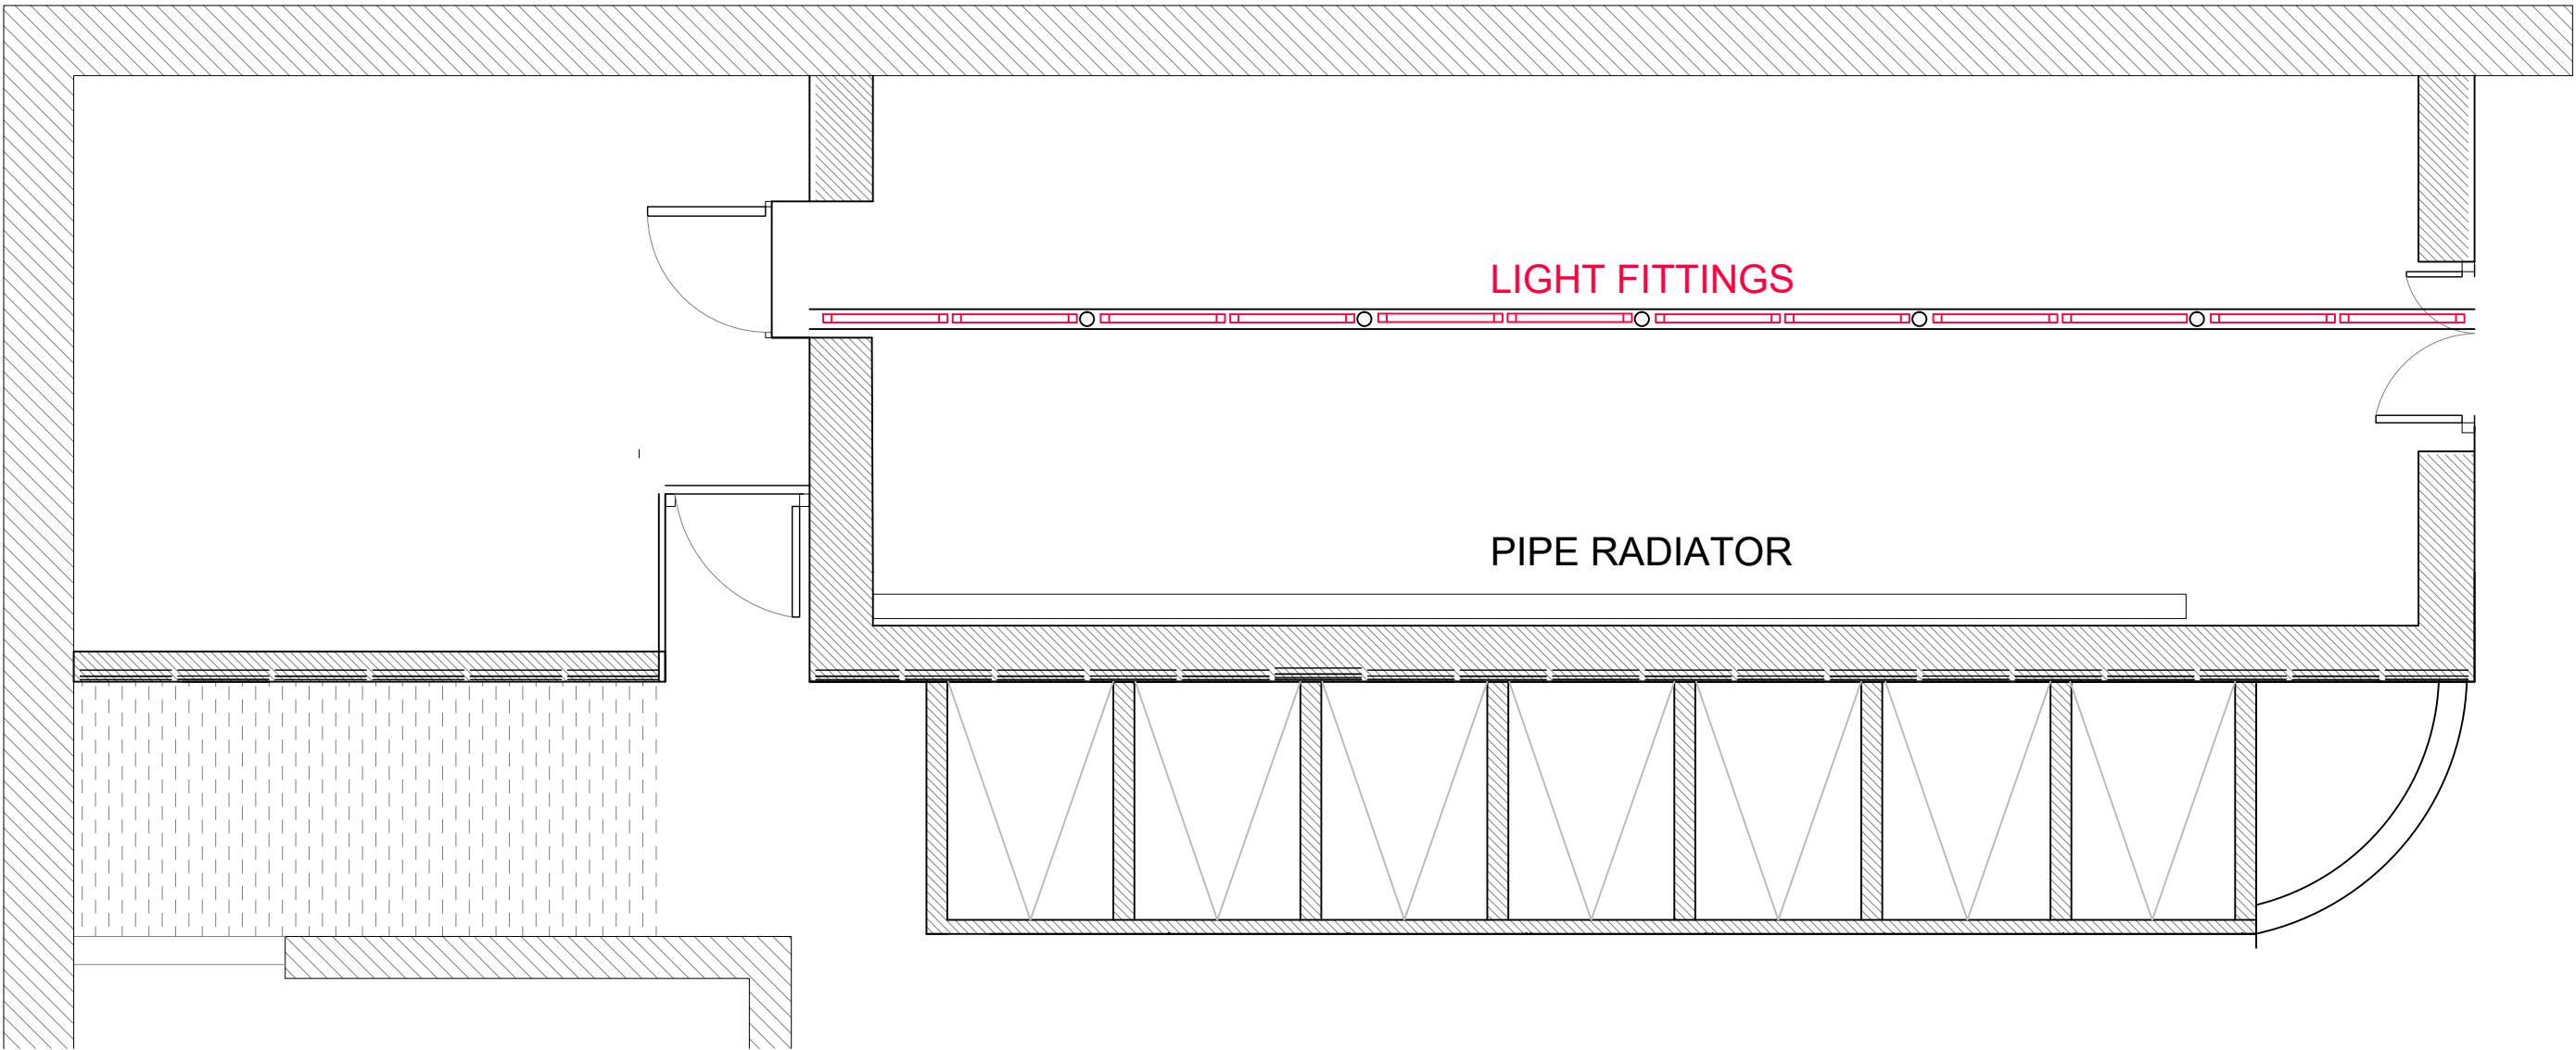

M&E PLAN
Scale 1/50

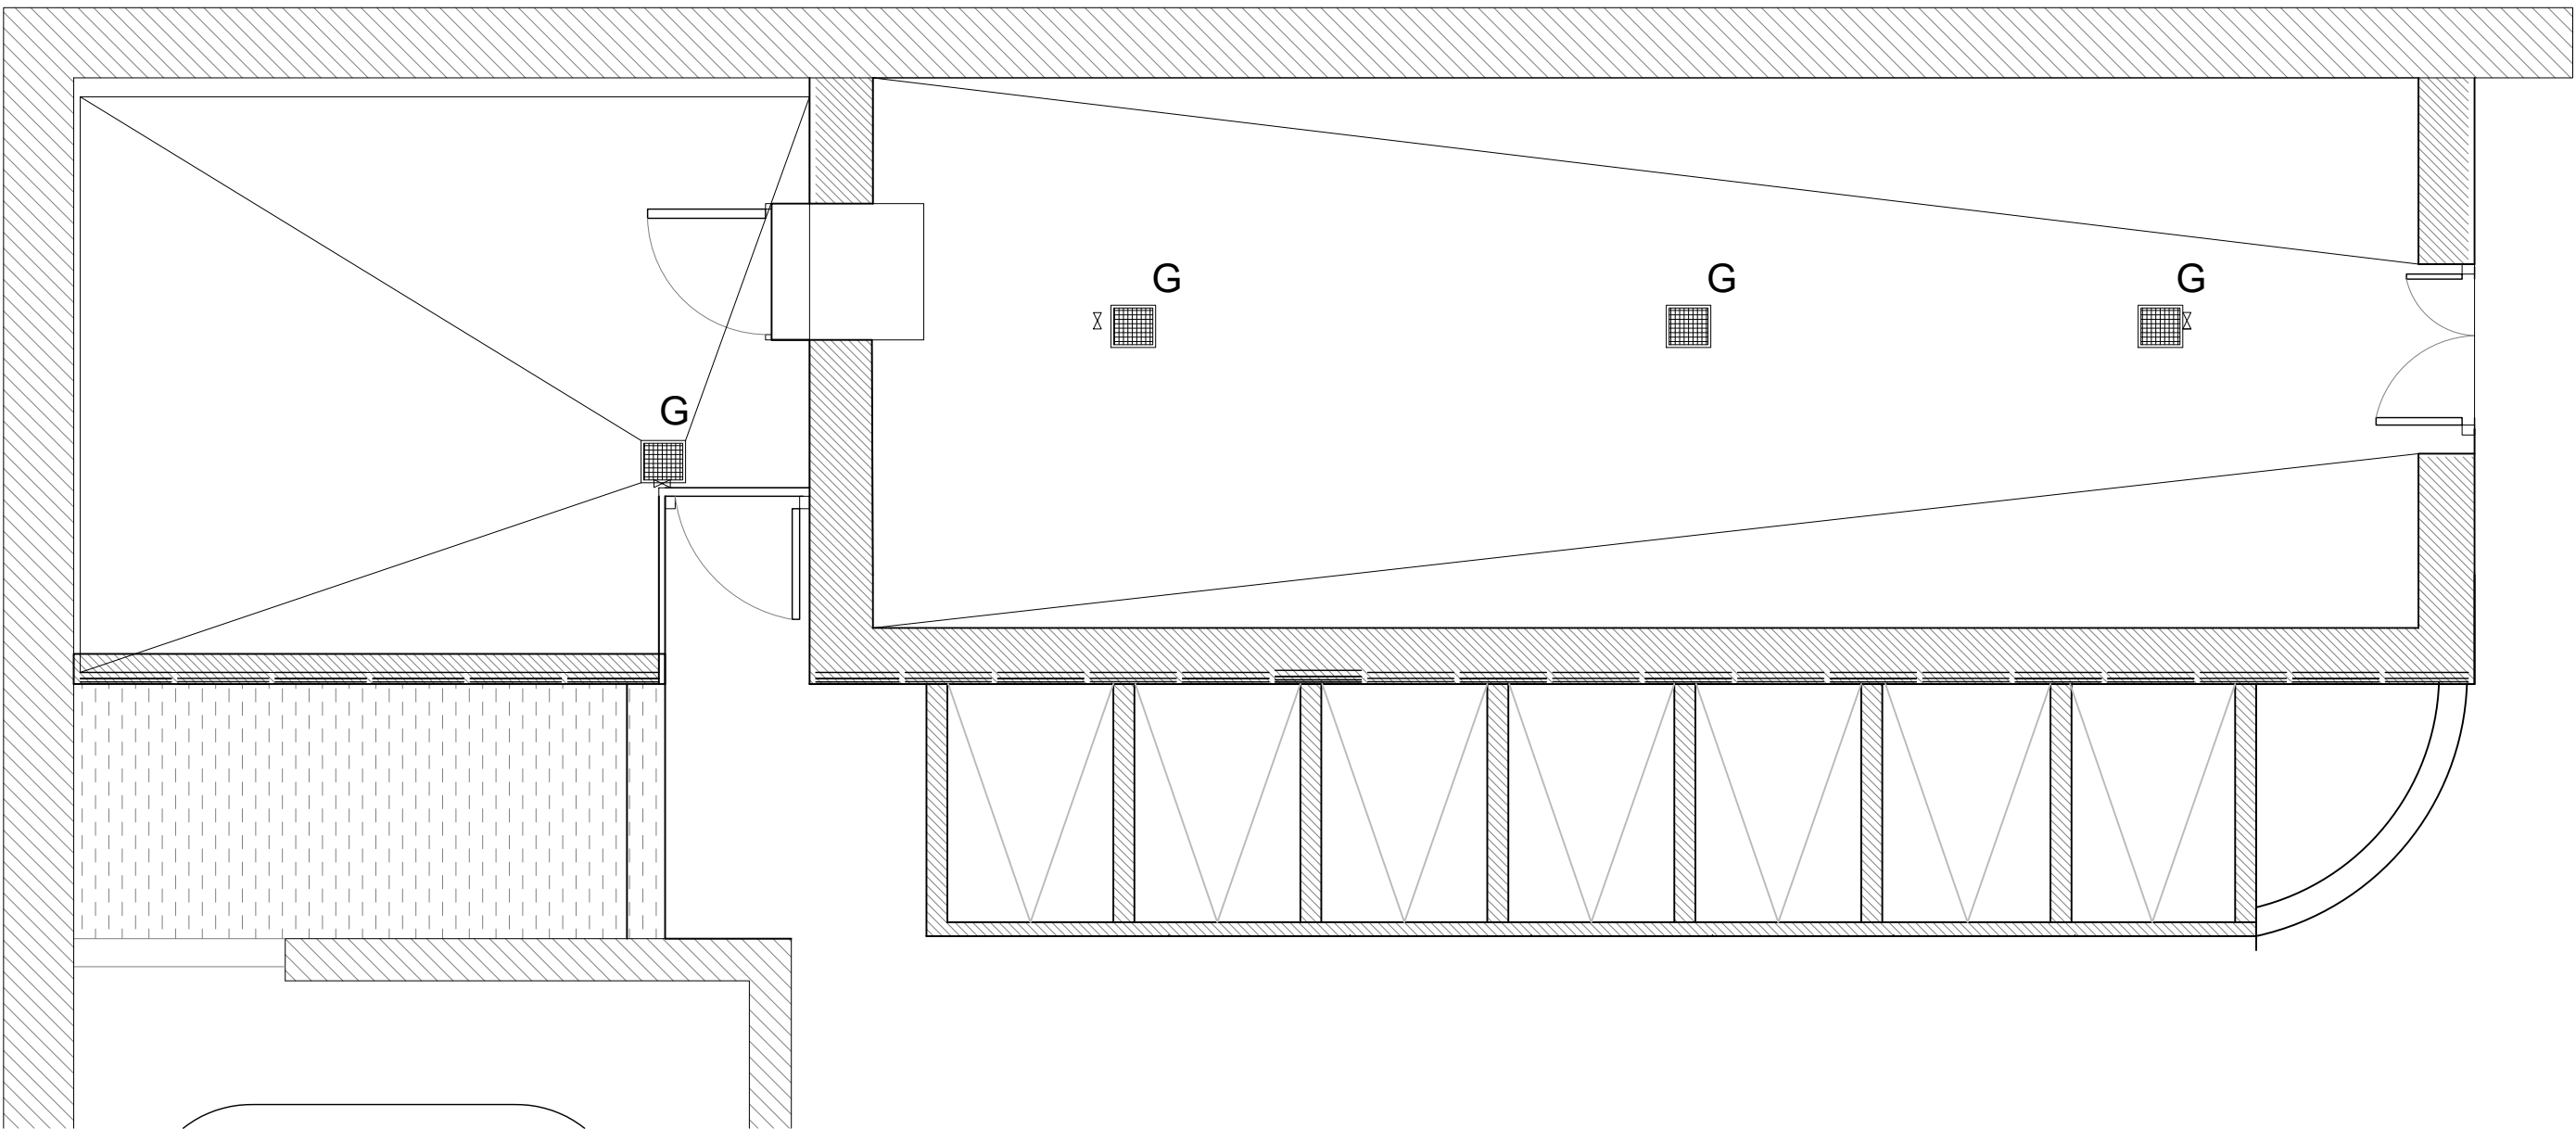

DRAINAGE PLAN
Scale 1/50

GENERAL ENGINEERING NOTES

1. This drawing shall be read in conjunction with relevant Architectural, Civil and Mech/Elect drawings.
2. Figured dimensions only to be taken from this drawing.
3. All dimensions shall be checked on-site by the steelwork contractor and setting out dimensions shall be confirmed on site prior to fabrication of any steelwork. Any discrepancies shall be reported by the contractor to the Engineer or Architect without delay.

-	-	-	P.G. M.C.
Rev.	Amendment	Date	Dm./Ckd.

Preliminary For Costing Only

Project:
Replacement of Existing
Greenhouse at Glenveagh

Drawing:
Existing Plans

Dwg Num. EC 102	Scale 1/50	Date July 2026	Rev.
Job No. CC26-5065	Design M.C.	Drawn P.G.	Checked M.C.

Ordinance Survey Ireland Licence No. AR 0013408 Ordinance Survey Ireland and Government of Ireland	CERTIFICATION 150 2000 2500 3000 
---	--