


All first floor windows to have new metal flashing, colour matched. Sealed in accordance with Kingspan typical details.


60 minutes fire rated windows.

60 minutes fire rated door.


REVEALS, HEADS AND SILLS TO HAVE AIR TIGHTNESS TAPE INSTALLED AND INTERNAL REVEALS INSULATED AND PLASTERED. SEAL JUNCTION OF WINDOWS AND INTERNAL CLADDING.

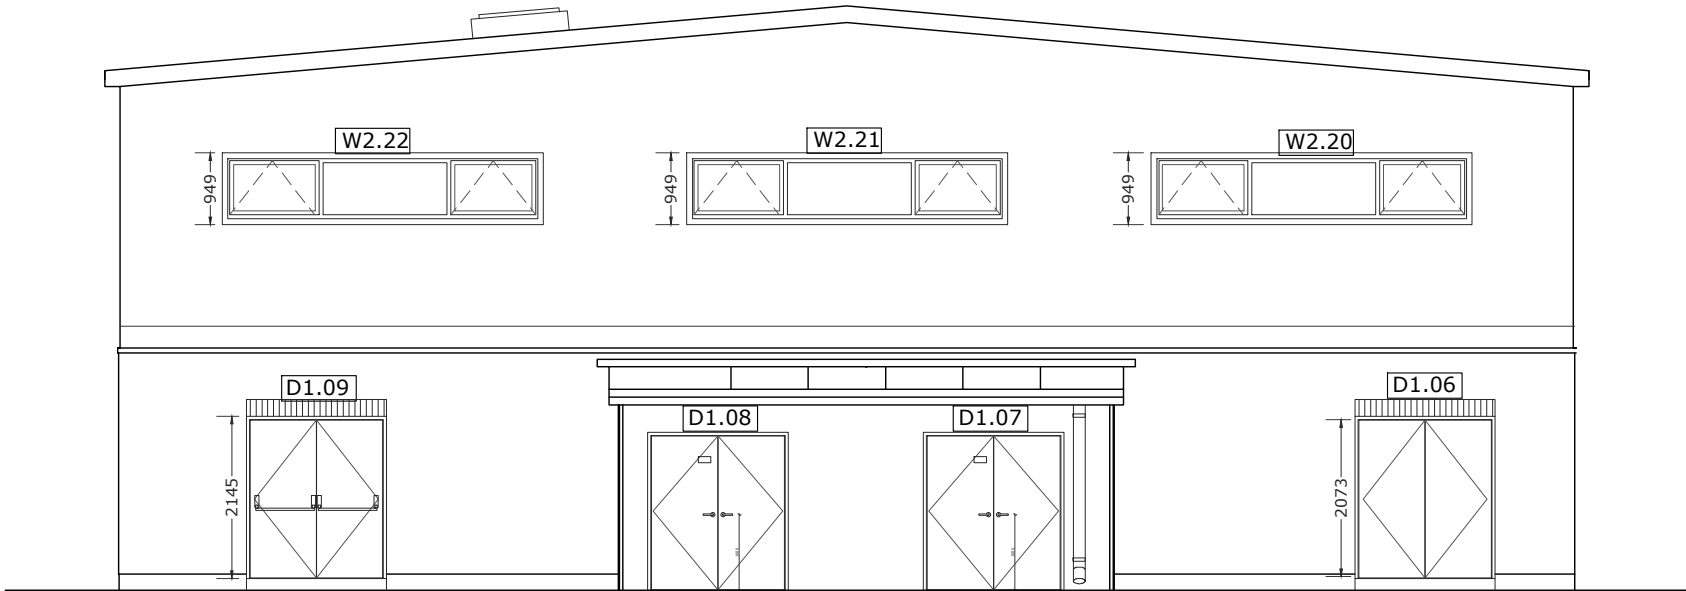


North East Elevation
SCALE 1:100

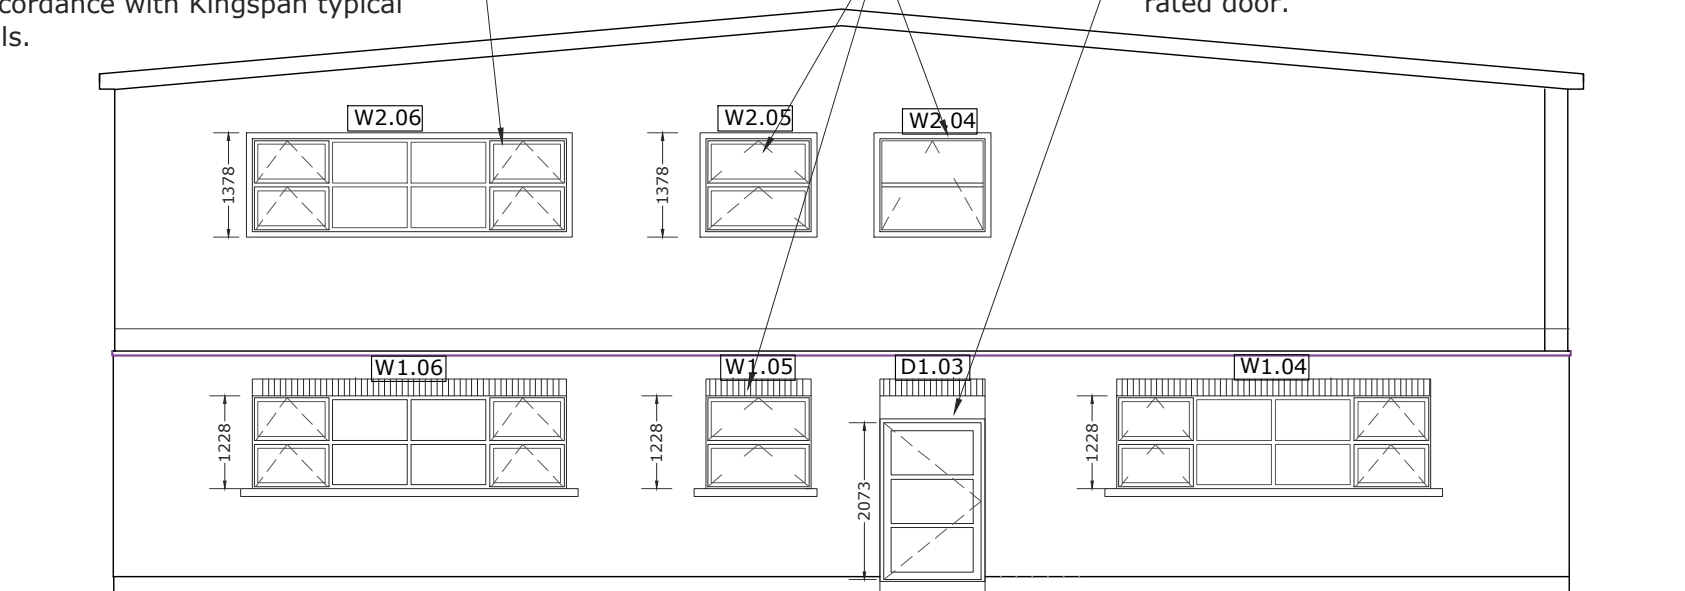

South West Elevation
SCALE 1:100

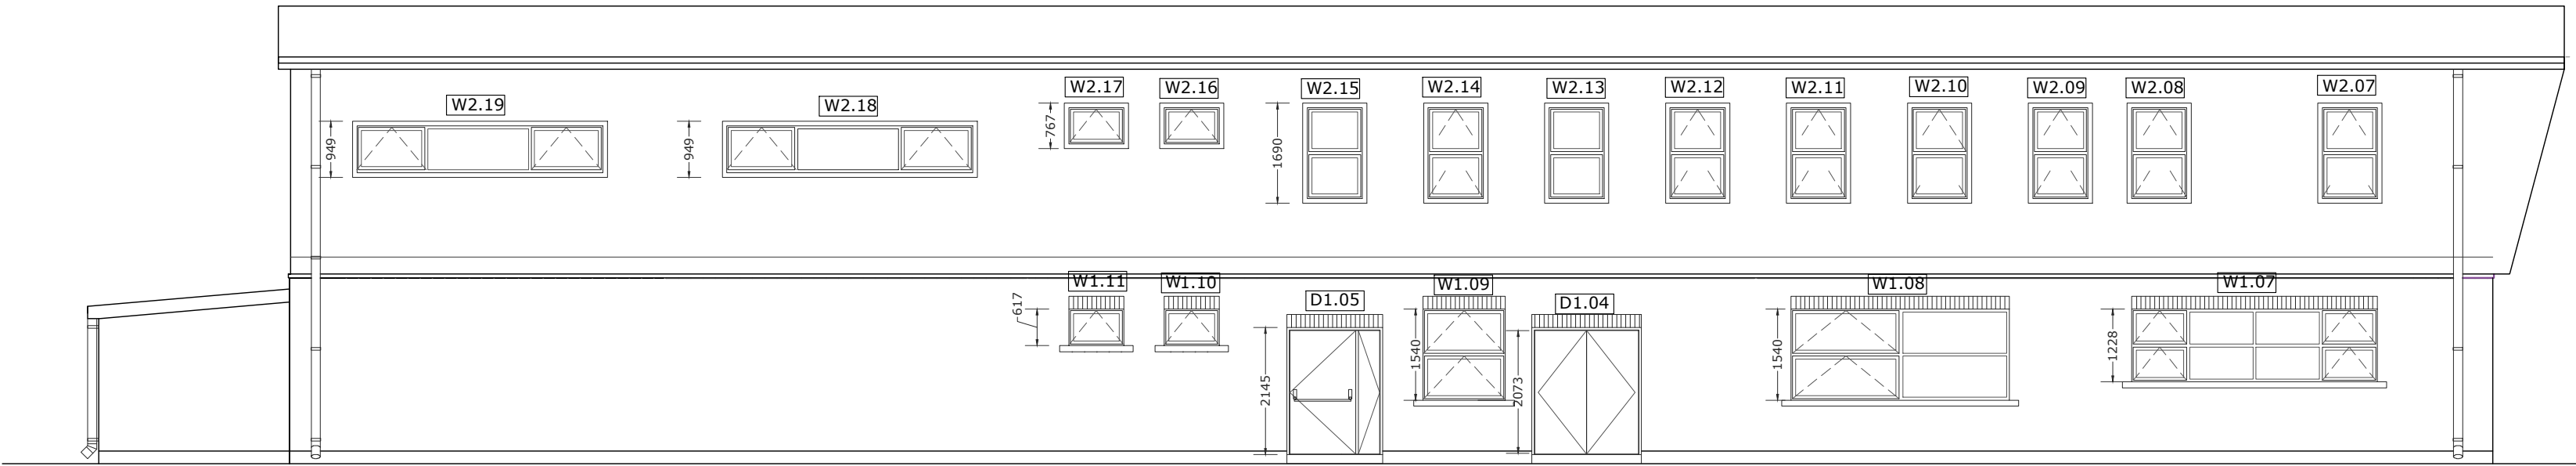

South East Elevation
SCALE 1:100

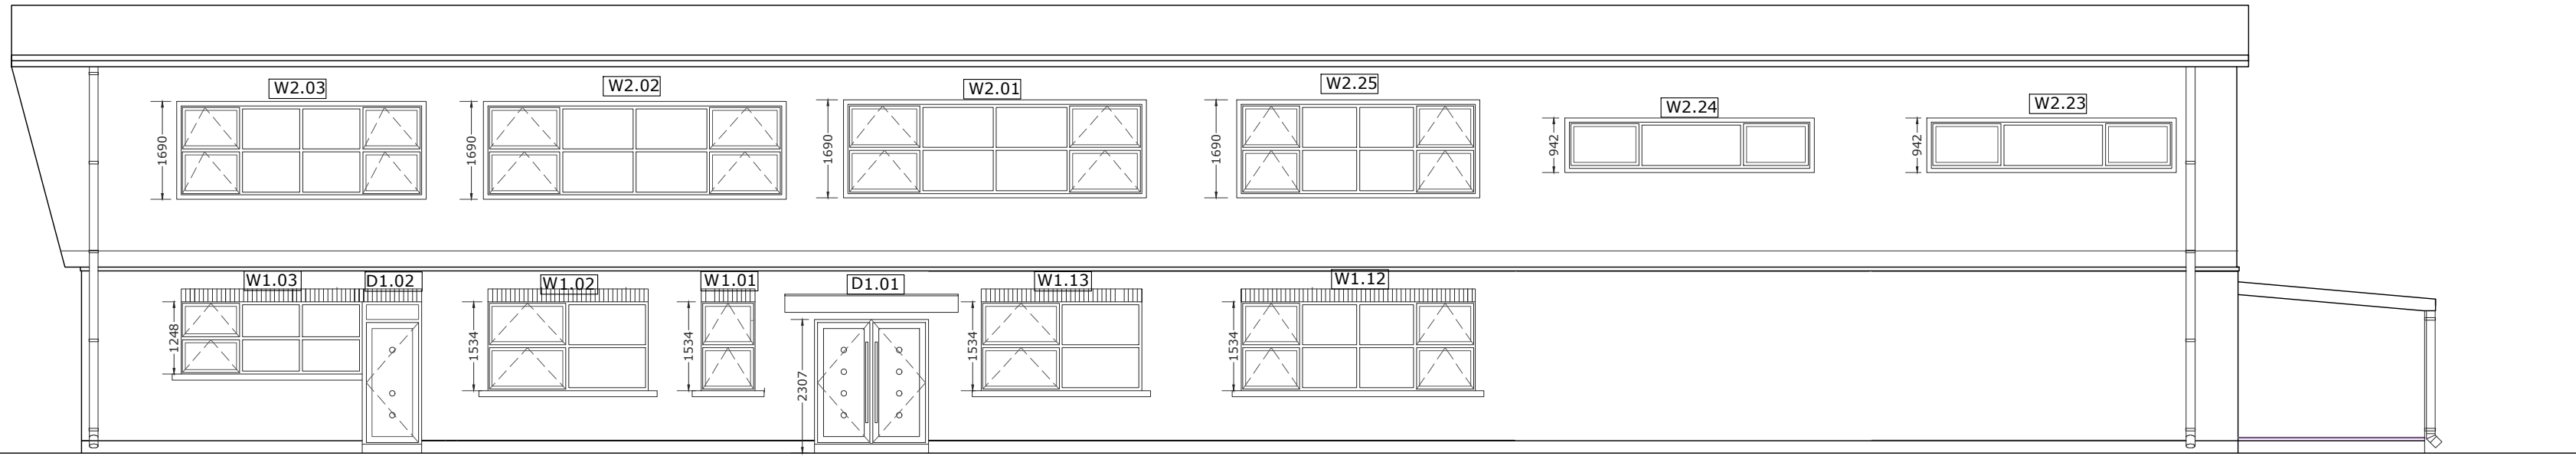

North West Elevation
SCALE 1:100

craftstudio architecture Old Train Station, North Road, Monaghan, H18 YK54 T +353 (0) 47 71568 E info@craftstudio.ie W www.craftstudio.ie	Client:	CMETB	Project:	Youthreach Retrofit	Scale:	1:100 @A1	Revision:	A
	Address:	Drumillard Big, Castleblayney	Drawing Title:	Elevations	Project Stage:	Tender	Date:	June 2026
					File Name:	02	25-21	