



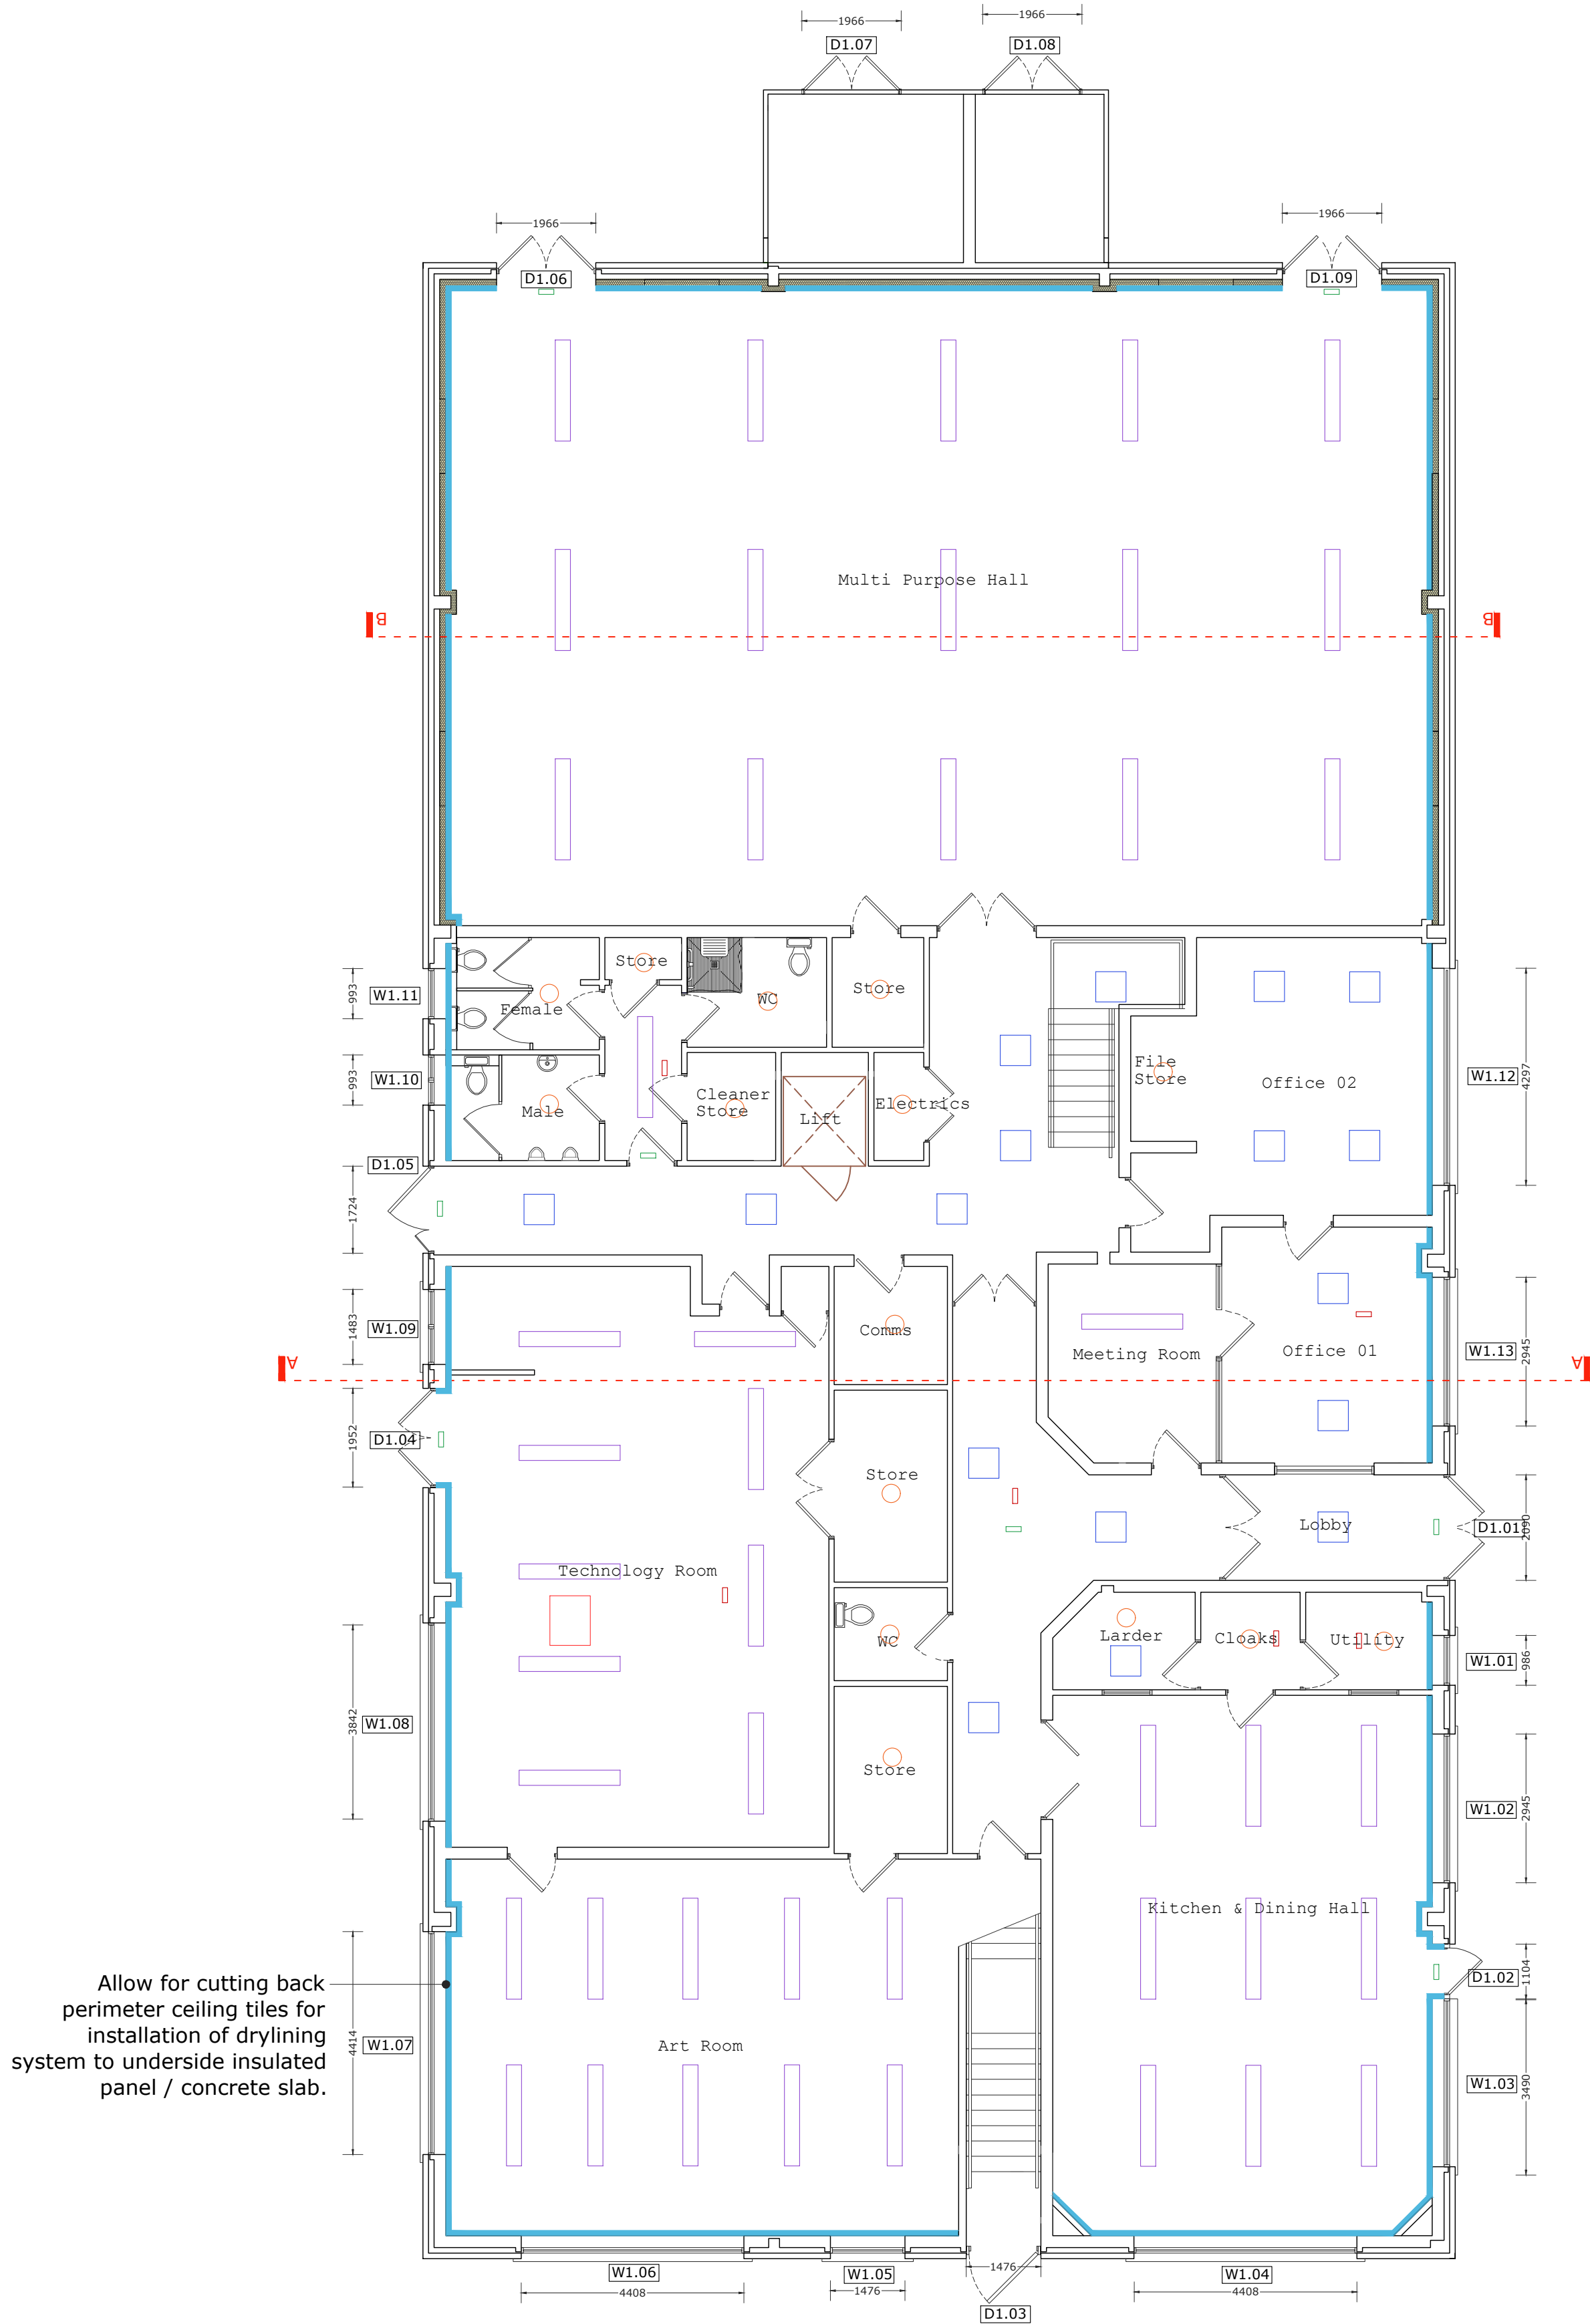

Ground Floor Plan
SCALE 1:100

LEGEND:

- Insulation between studs
- 102.5mm insulated drylining
- Air Filtration System
- Ceiling Rose Fitting
- Fire Exit Sign
- Ceiling Tile Light
- Suspended Pendant Light
- Emergency Bulkhead

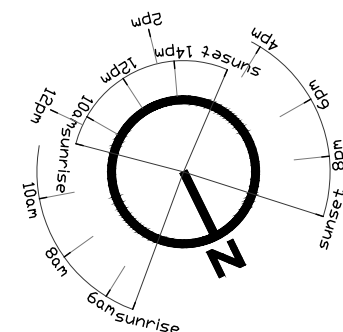

First Floor Plan
SCALE 1:100