


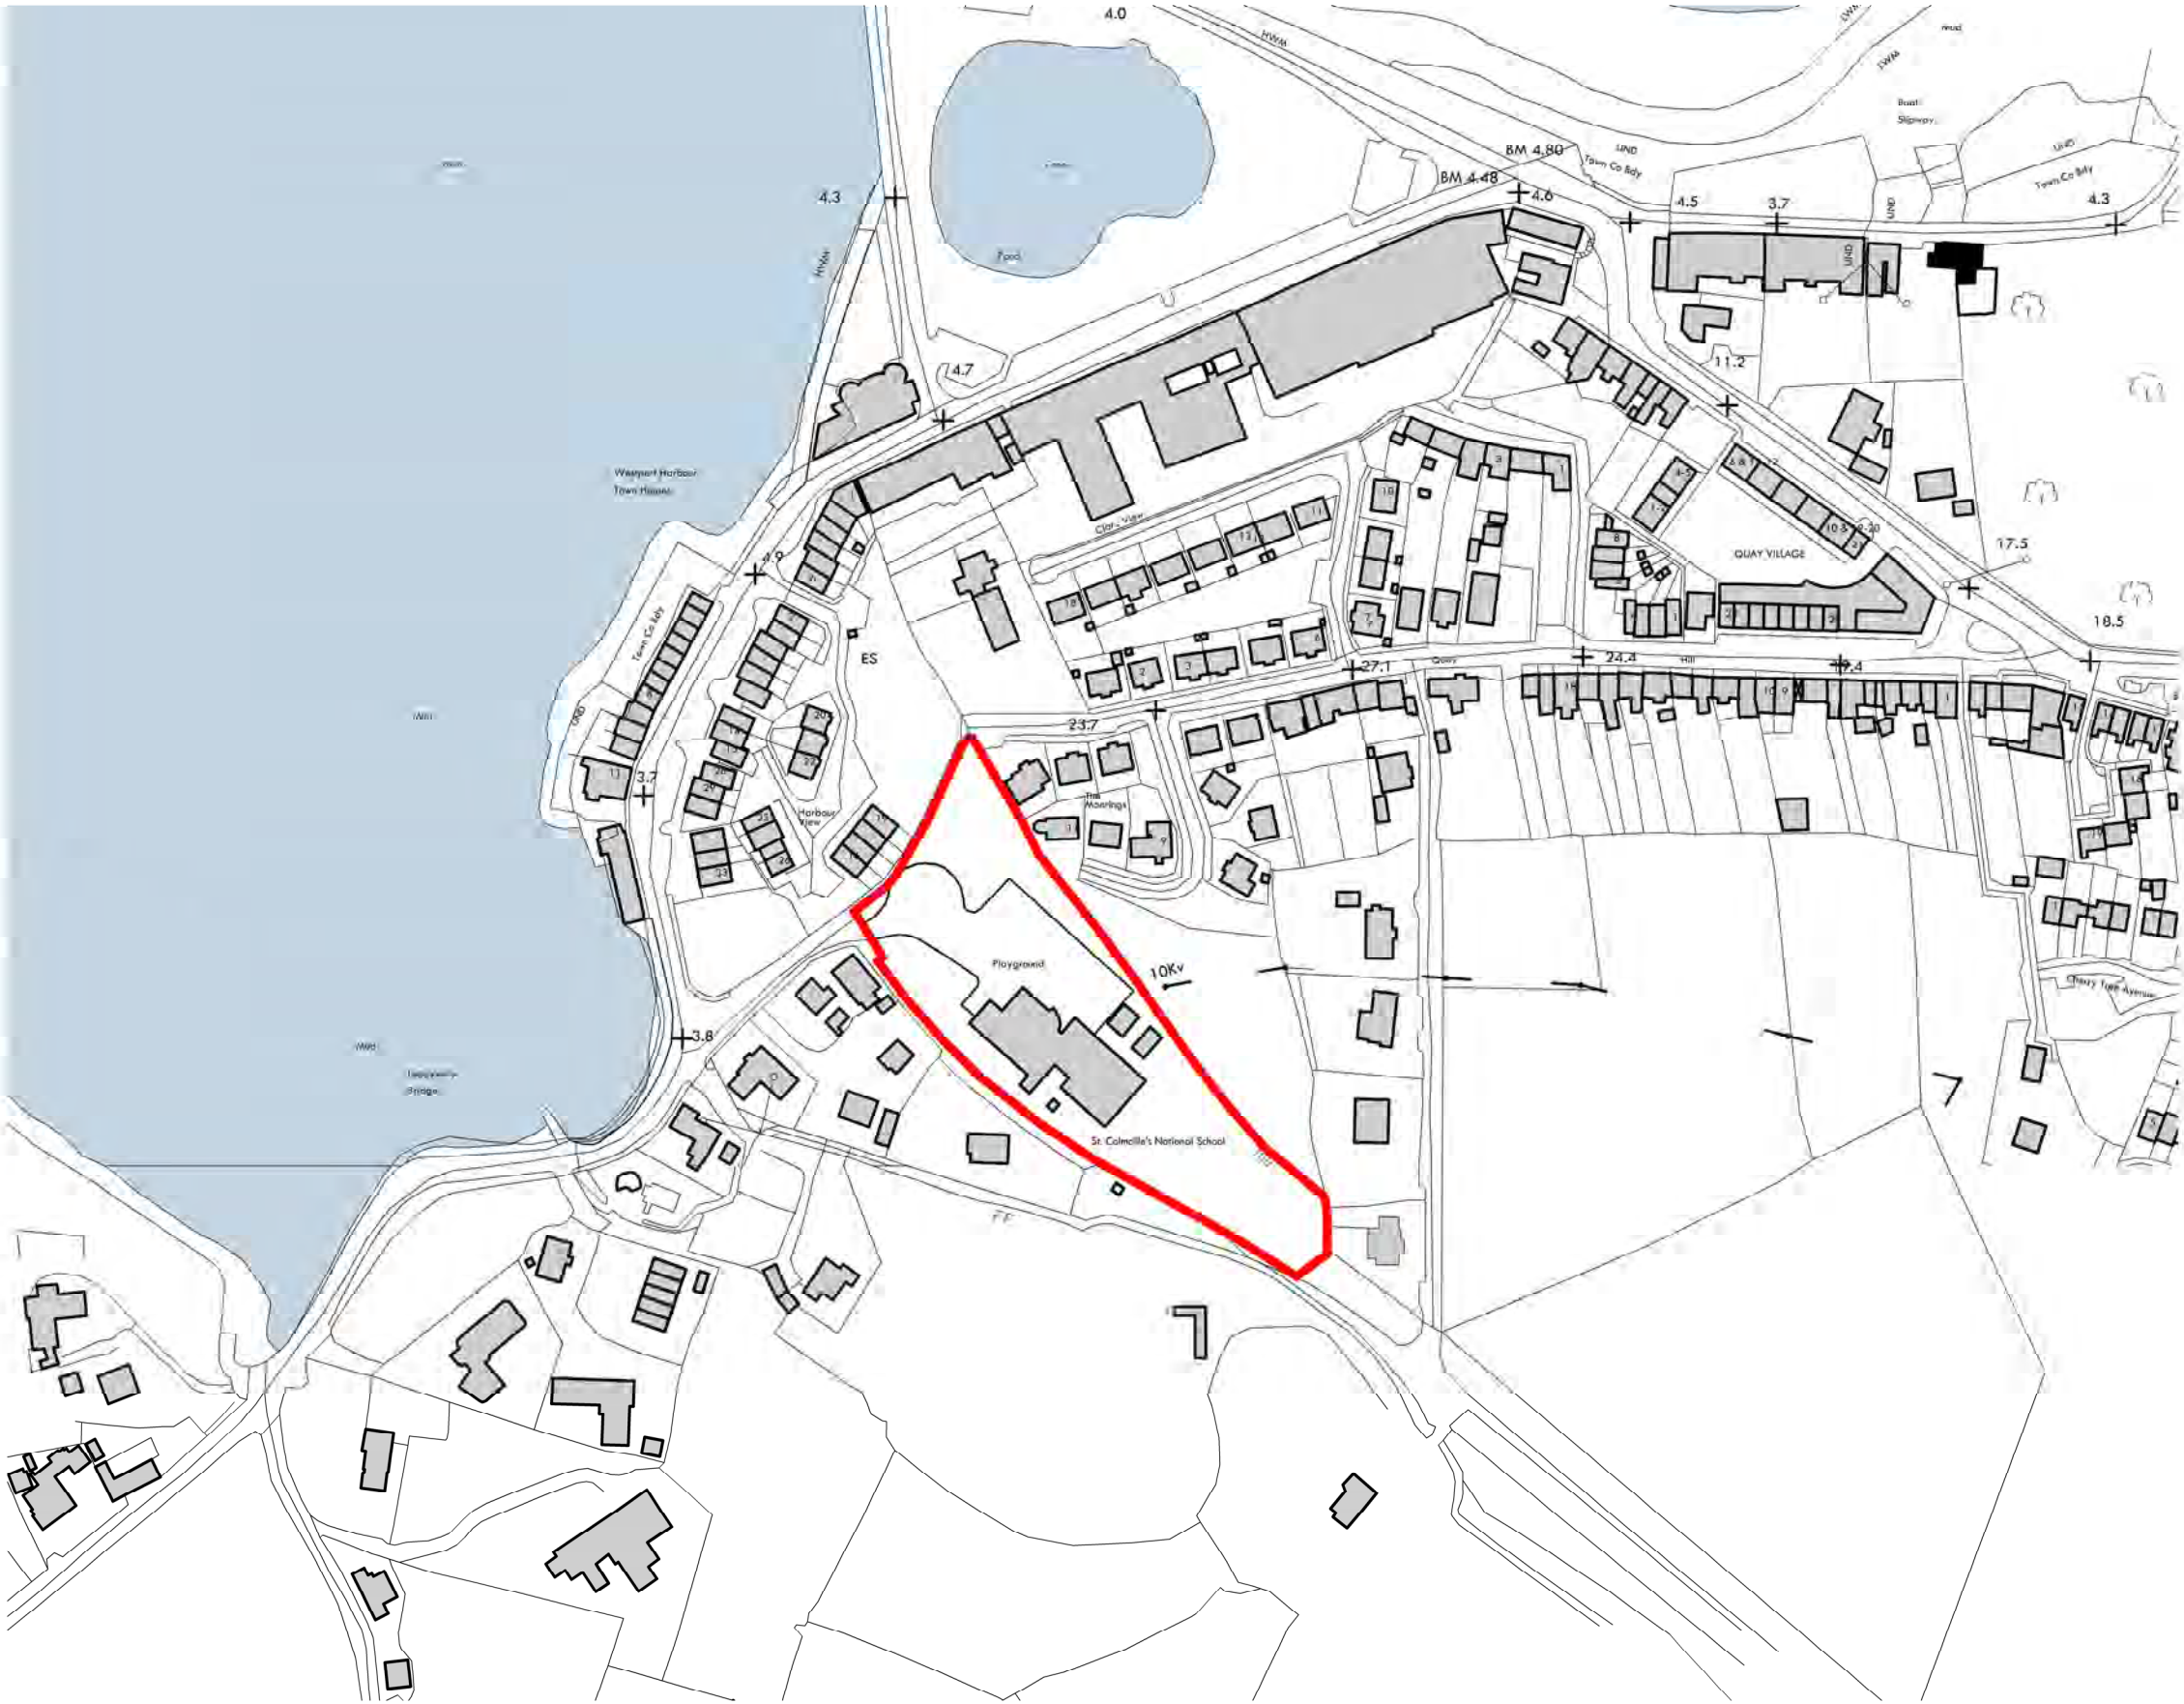


SITE LOCATION MAP

SCALE - 1:2,500

ORDNANCE SURVEY OF IRELAND MAP ITM
COORDINATES FOR SITE - E 497928 N 784219

ORDNANCE SURVEY SHEET NUMBER - 2078-10, 15 and 20.

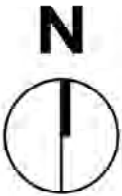

THIS DRAWING IS FOR PLANNING PURPOSES ONLY AND IS NOT TO BE USED FOR CONSTRUCTION PURPOSES.

THIS DRAWING SHOULD BE READ IN CONJUNCTION WITH ALL OTHER DRAWINGS AND DOCUMENTS FORMING PART OF THIS APPLICATION.

USE FIGURED DIMENSIONS ONLY. DO NOT SCALE OFF THIS DRAWING.

THIS DRAWING IS COPYRIGHT ©.

ORDNANCE SURVEY IRELAND LICENCE NO EN 0046612
© ORDNANCE SURVEY IRELAND / GOVERNMENT OF IRELAND

**SITE AREA OUTLINED IN RED -
1.025 hectares (2.533 acres)**



Rev	Date	Description	Drawn By	Checked By

Project	THERMAL UPGRADE WORKS AT ST. COLMCILLE'S NS, WESTPORT			Drawing No.	L(29)01
Client	BOARD OF MANAGEMENT, ST. COLMCILLE'S NS, WESTPORT			Revision	/
Drawing Title	SITE LOCATION MAP			Released	R
Job No.	Date	Scale	Drawn By	Checked By	
71123	MARCH 2026	1:2500	MH	MH	



TYPICAL PHOTO OF 'CUT' AND PREFAB ROOF TRUSSES

Scale: NTS

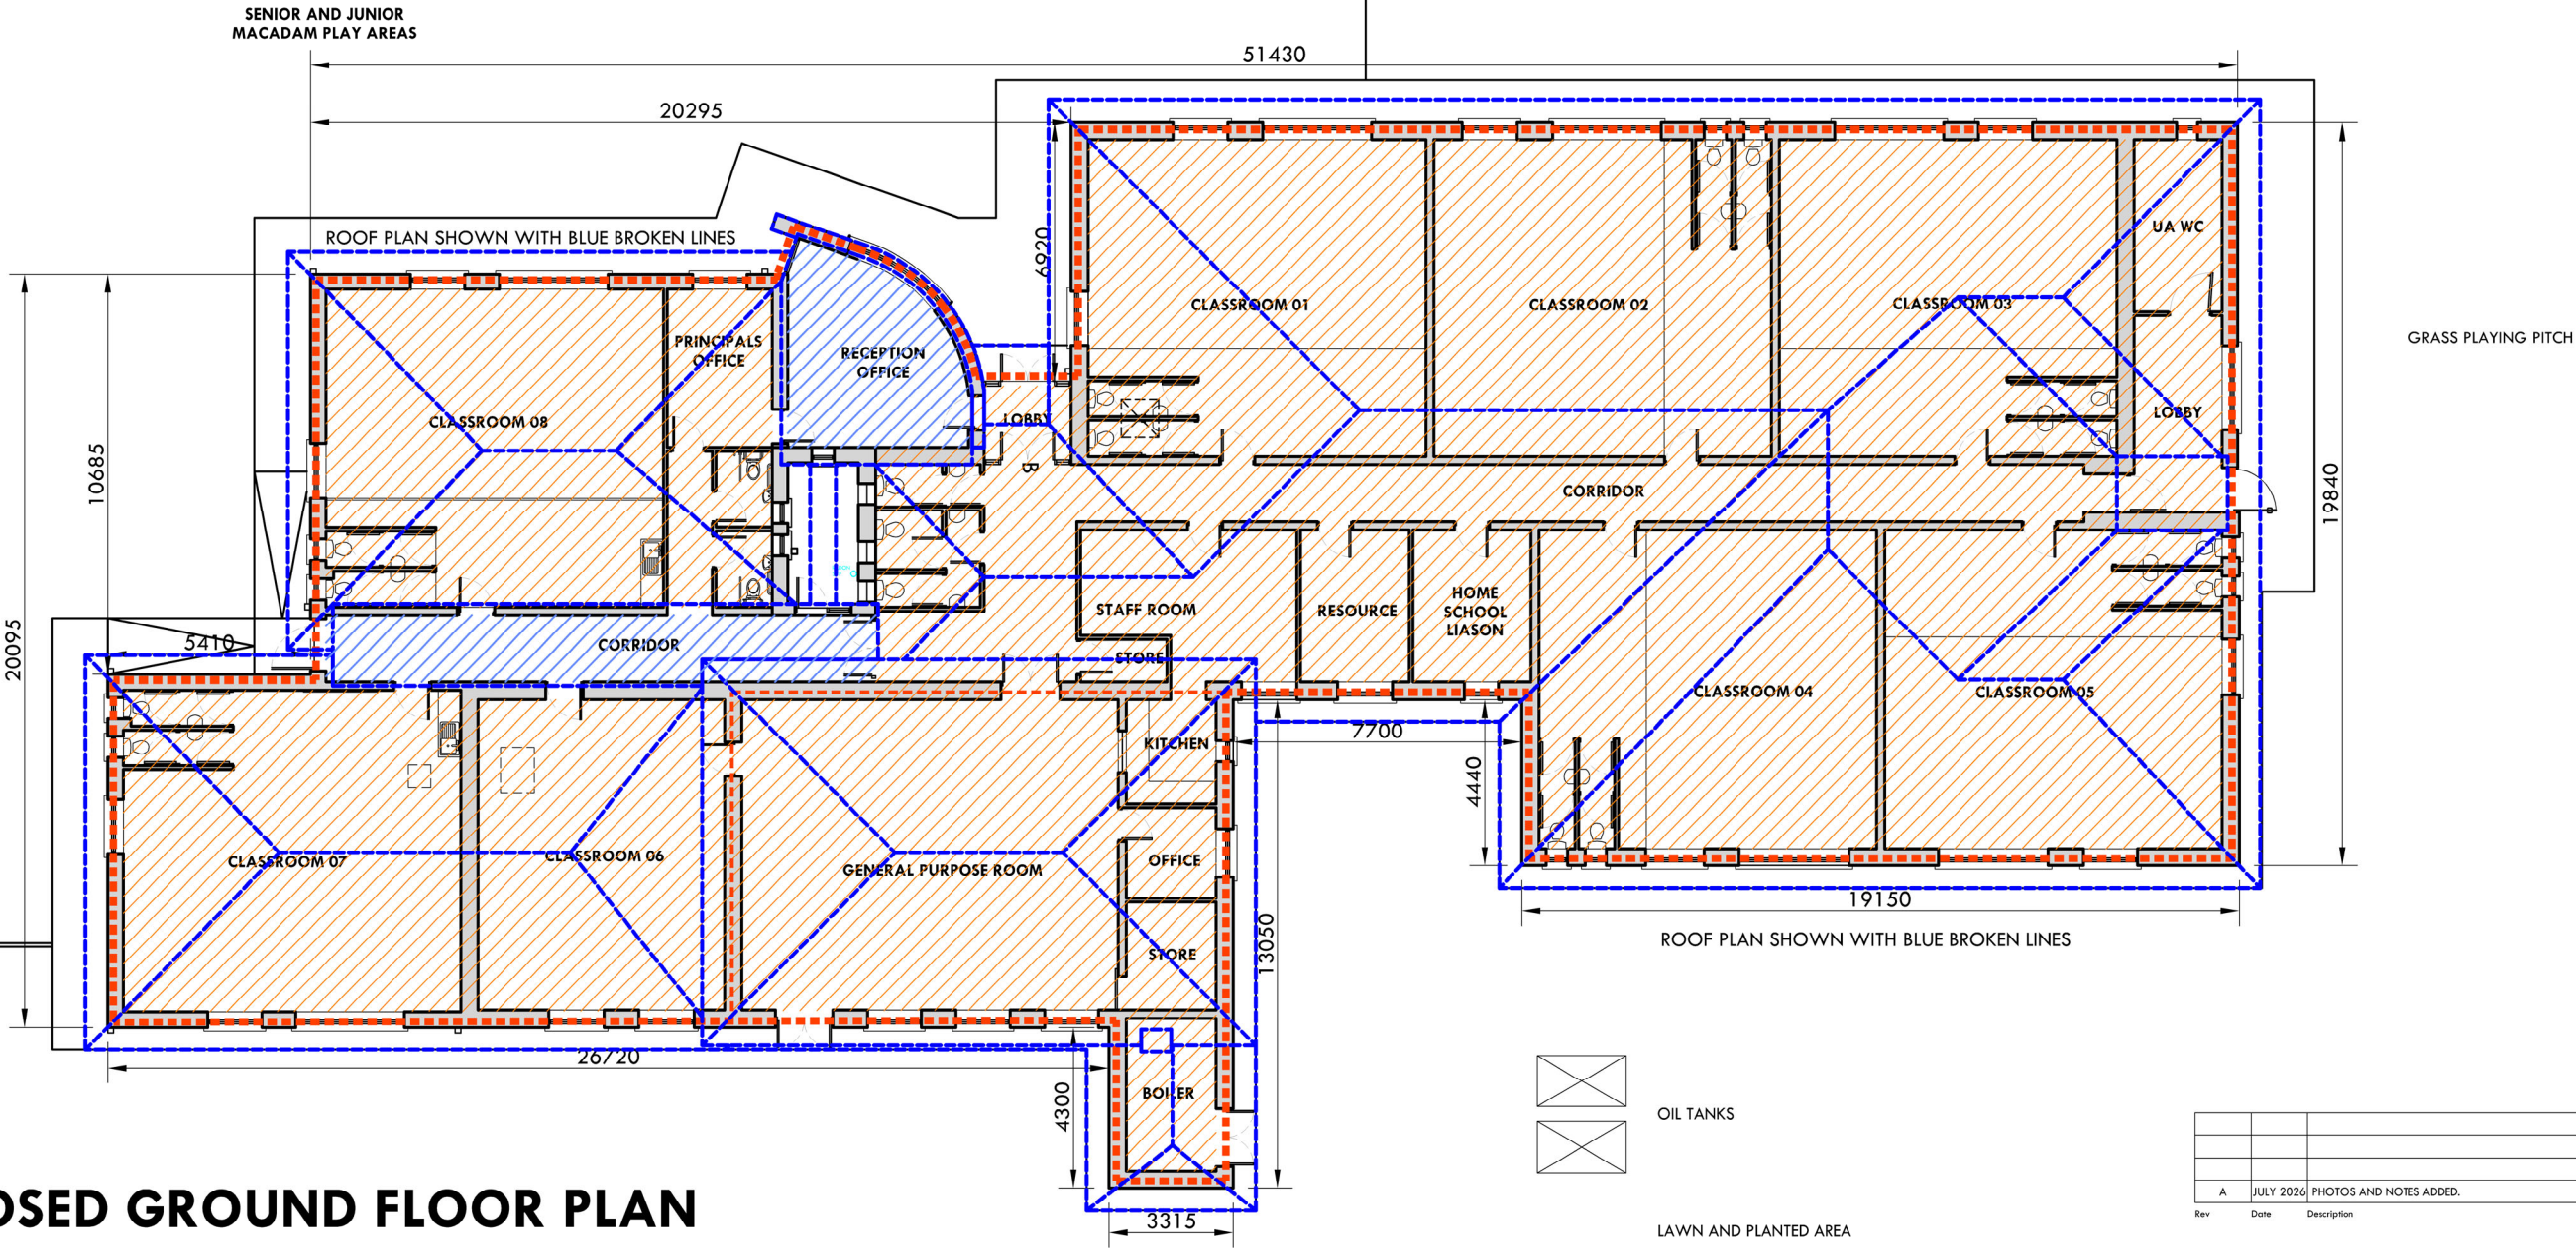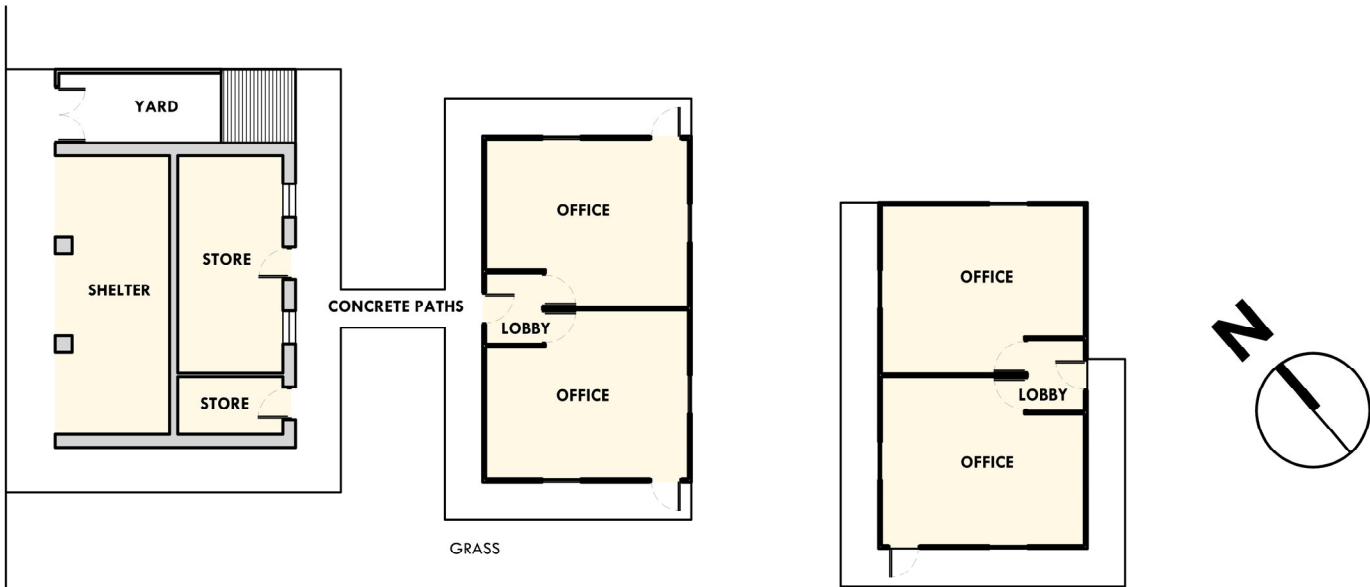

PROPOSED GROUND FLOOR PLAN

Scale 1:200

- EXISTING DETACHED OUTBUILDINGS / MODULAR UNITS (NOT PART OF WORKS)
- EXTENT OF PROPOSED NEW ATTIC INSULATION
- EXISTING FLAT ROOF AREAS - NO INSULATION REQUIREMENT.
- EXTENT OF PROPOSED NEW CAVITY WALL INSULATION

Rev	Date	Description	Drawn By	Checked By
A	JULY 2026	PHOTOS AND NOTES ADDED.	MH	MH
Project			Drawing No.	
Client			L(29)03	
Drawing Title			Revision	
Job No.			Released	
Date			A	
Scale			R	
Drawn By			MH	
Checked By			MH	



EXISTING NORTHEAST ELEVATION (FRONT)

Scale 1:200




EXISTING SOUTHWEST ELEVATION (REAR)

Scale 1:200



EXISTING SOUTHEAST ELEVATION

Scale 1:200

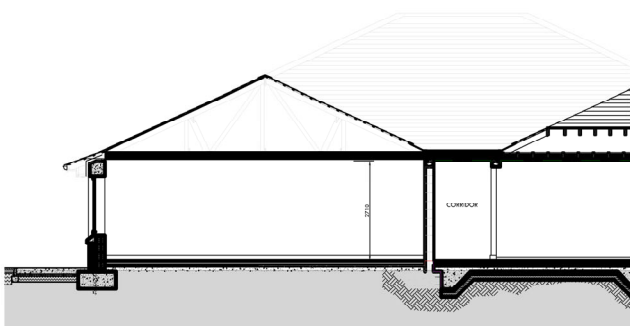

EXISTING TYPICAL CROSS-SECTION

Scale 1:200



AERIAL VIEW OF QUAY SCHOOL

Scale: NTS

Rev	Date	Description	Drawn By	Checked By

Project	THERMAL UPGRADE WORKS AT ST. COLMCILLE'S NS, WESTPORT			Drawing No.	L(29)04
Client	BOARD OF MANAGEMENT, ST. COLMCILLE'S NS, WESTPORT			Revision	/
Drawing Title	EXISTING ELEVATIONS			Released	R
Job No.	Date	Scale	Drawn By	Checked By	
71125	MARCH 2026	1:200	MH	MH	