


NOTES:
FIGURED DIMENSIONS ONLY TO BE TAKEN FROM THIS DRAWING. ALL DIMENSIONS TO BE CHECKED ON SITE. DEPARTMENT TO BE INFORMED IMMEDIATELY OF ANY DISCREPANCIES BEFORE WORK PROCEEDS.

LEGEND:

- SITE BOUNDARY
- OWNERSHIP BOUNDARY

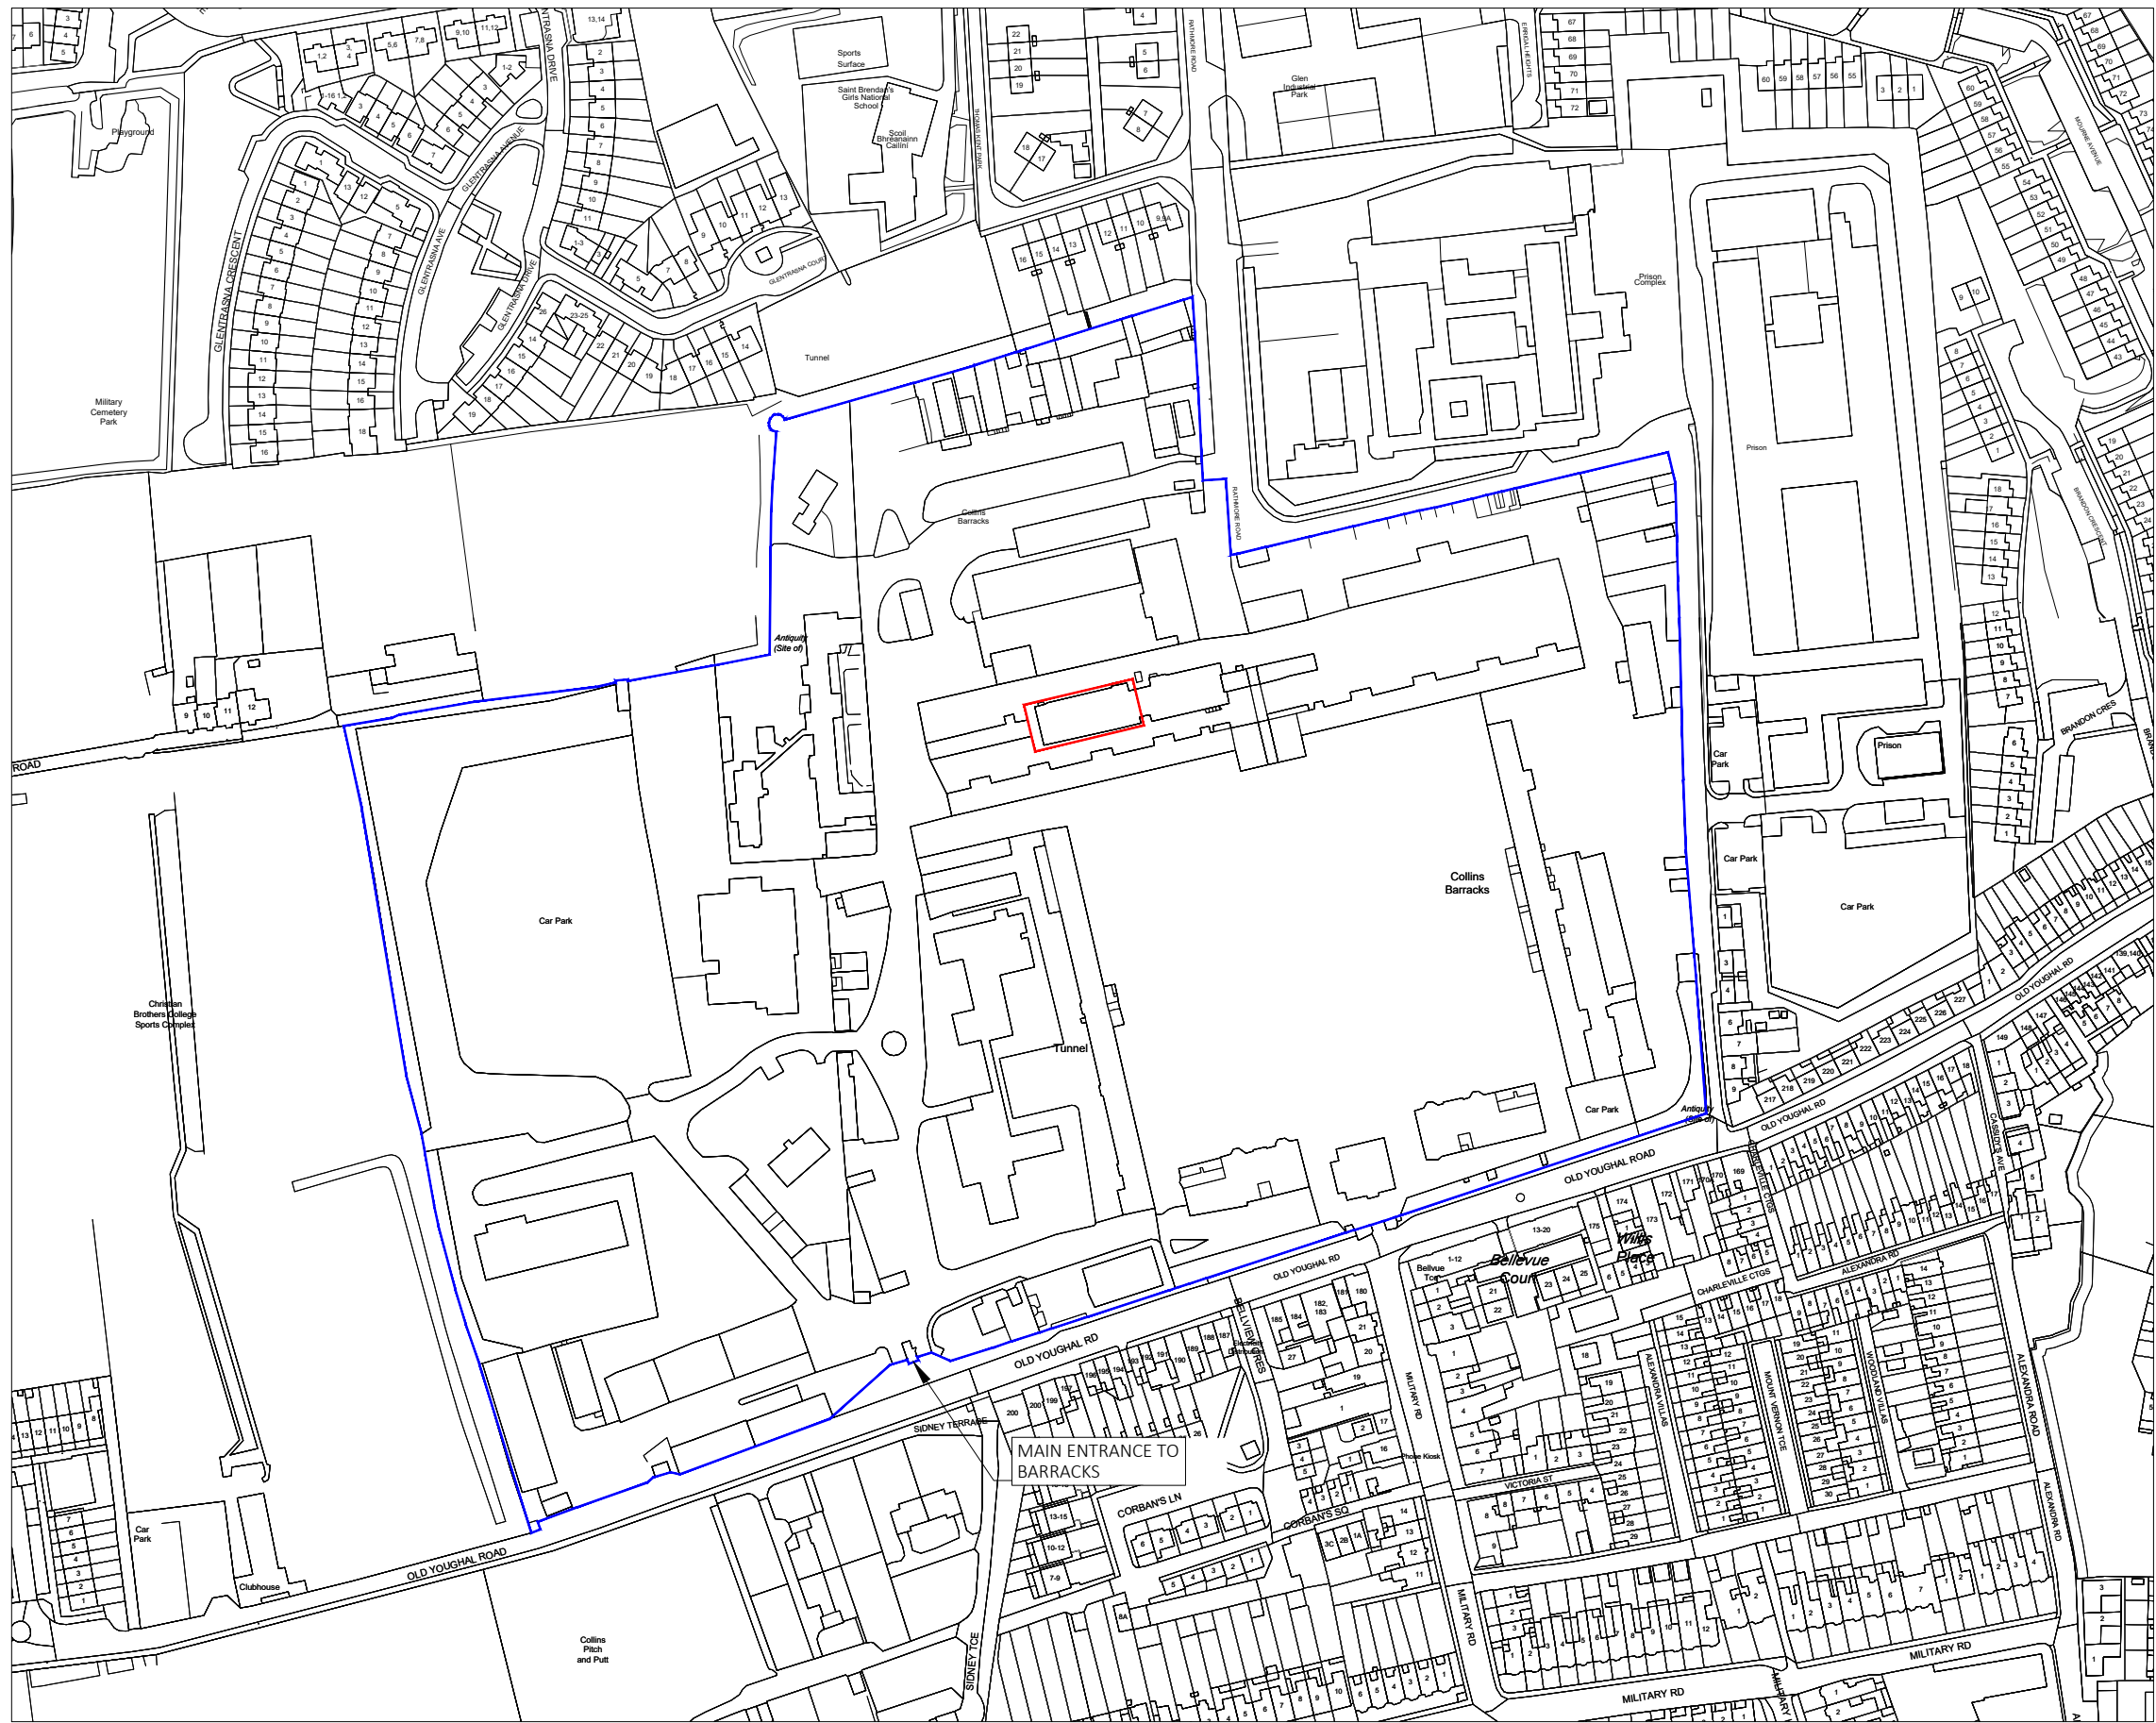

SITE LOCATION MAP

REV	DESCRIPTION	DATE

Location:
COLLINS BARRACKS, CORK

Project Title:
BLOCK 54 LOCKER BLOCK RENOVATION WORKS

Drawing Title:
SITE LOCATION MAP

Scale: 1:1250 on A1
1:2500 on A3

Date: February 2026

Drawn by: J.D'Arcy
Checked by: T.O'Connor
Approved by: T.O'Connor

Drawing no: 15/20/54/01


Unit: 1 of 10

PLANNING & DESIGN TEAM
BDE ENGINEERS GROUP
COLLINS BARRACKS
CORK



NOTES:
FIGURED DIMENSIONS ONLY TO BE TAKEN FROM
THIS DRAWING. ALL DIMENSIONS TO BE CHECKED
ON SITE. DEPARTMENT TO BE INFORMED
IMMEDIATELY OF ANY DISCREPANCIES BEFORE
WORK PROCEEDS.

- LEGEND:**
- SITE BOUNDARY
 - OWNERSHIP BOUNDARY

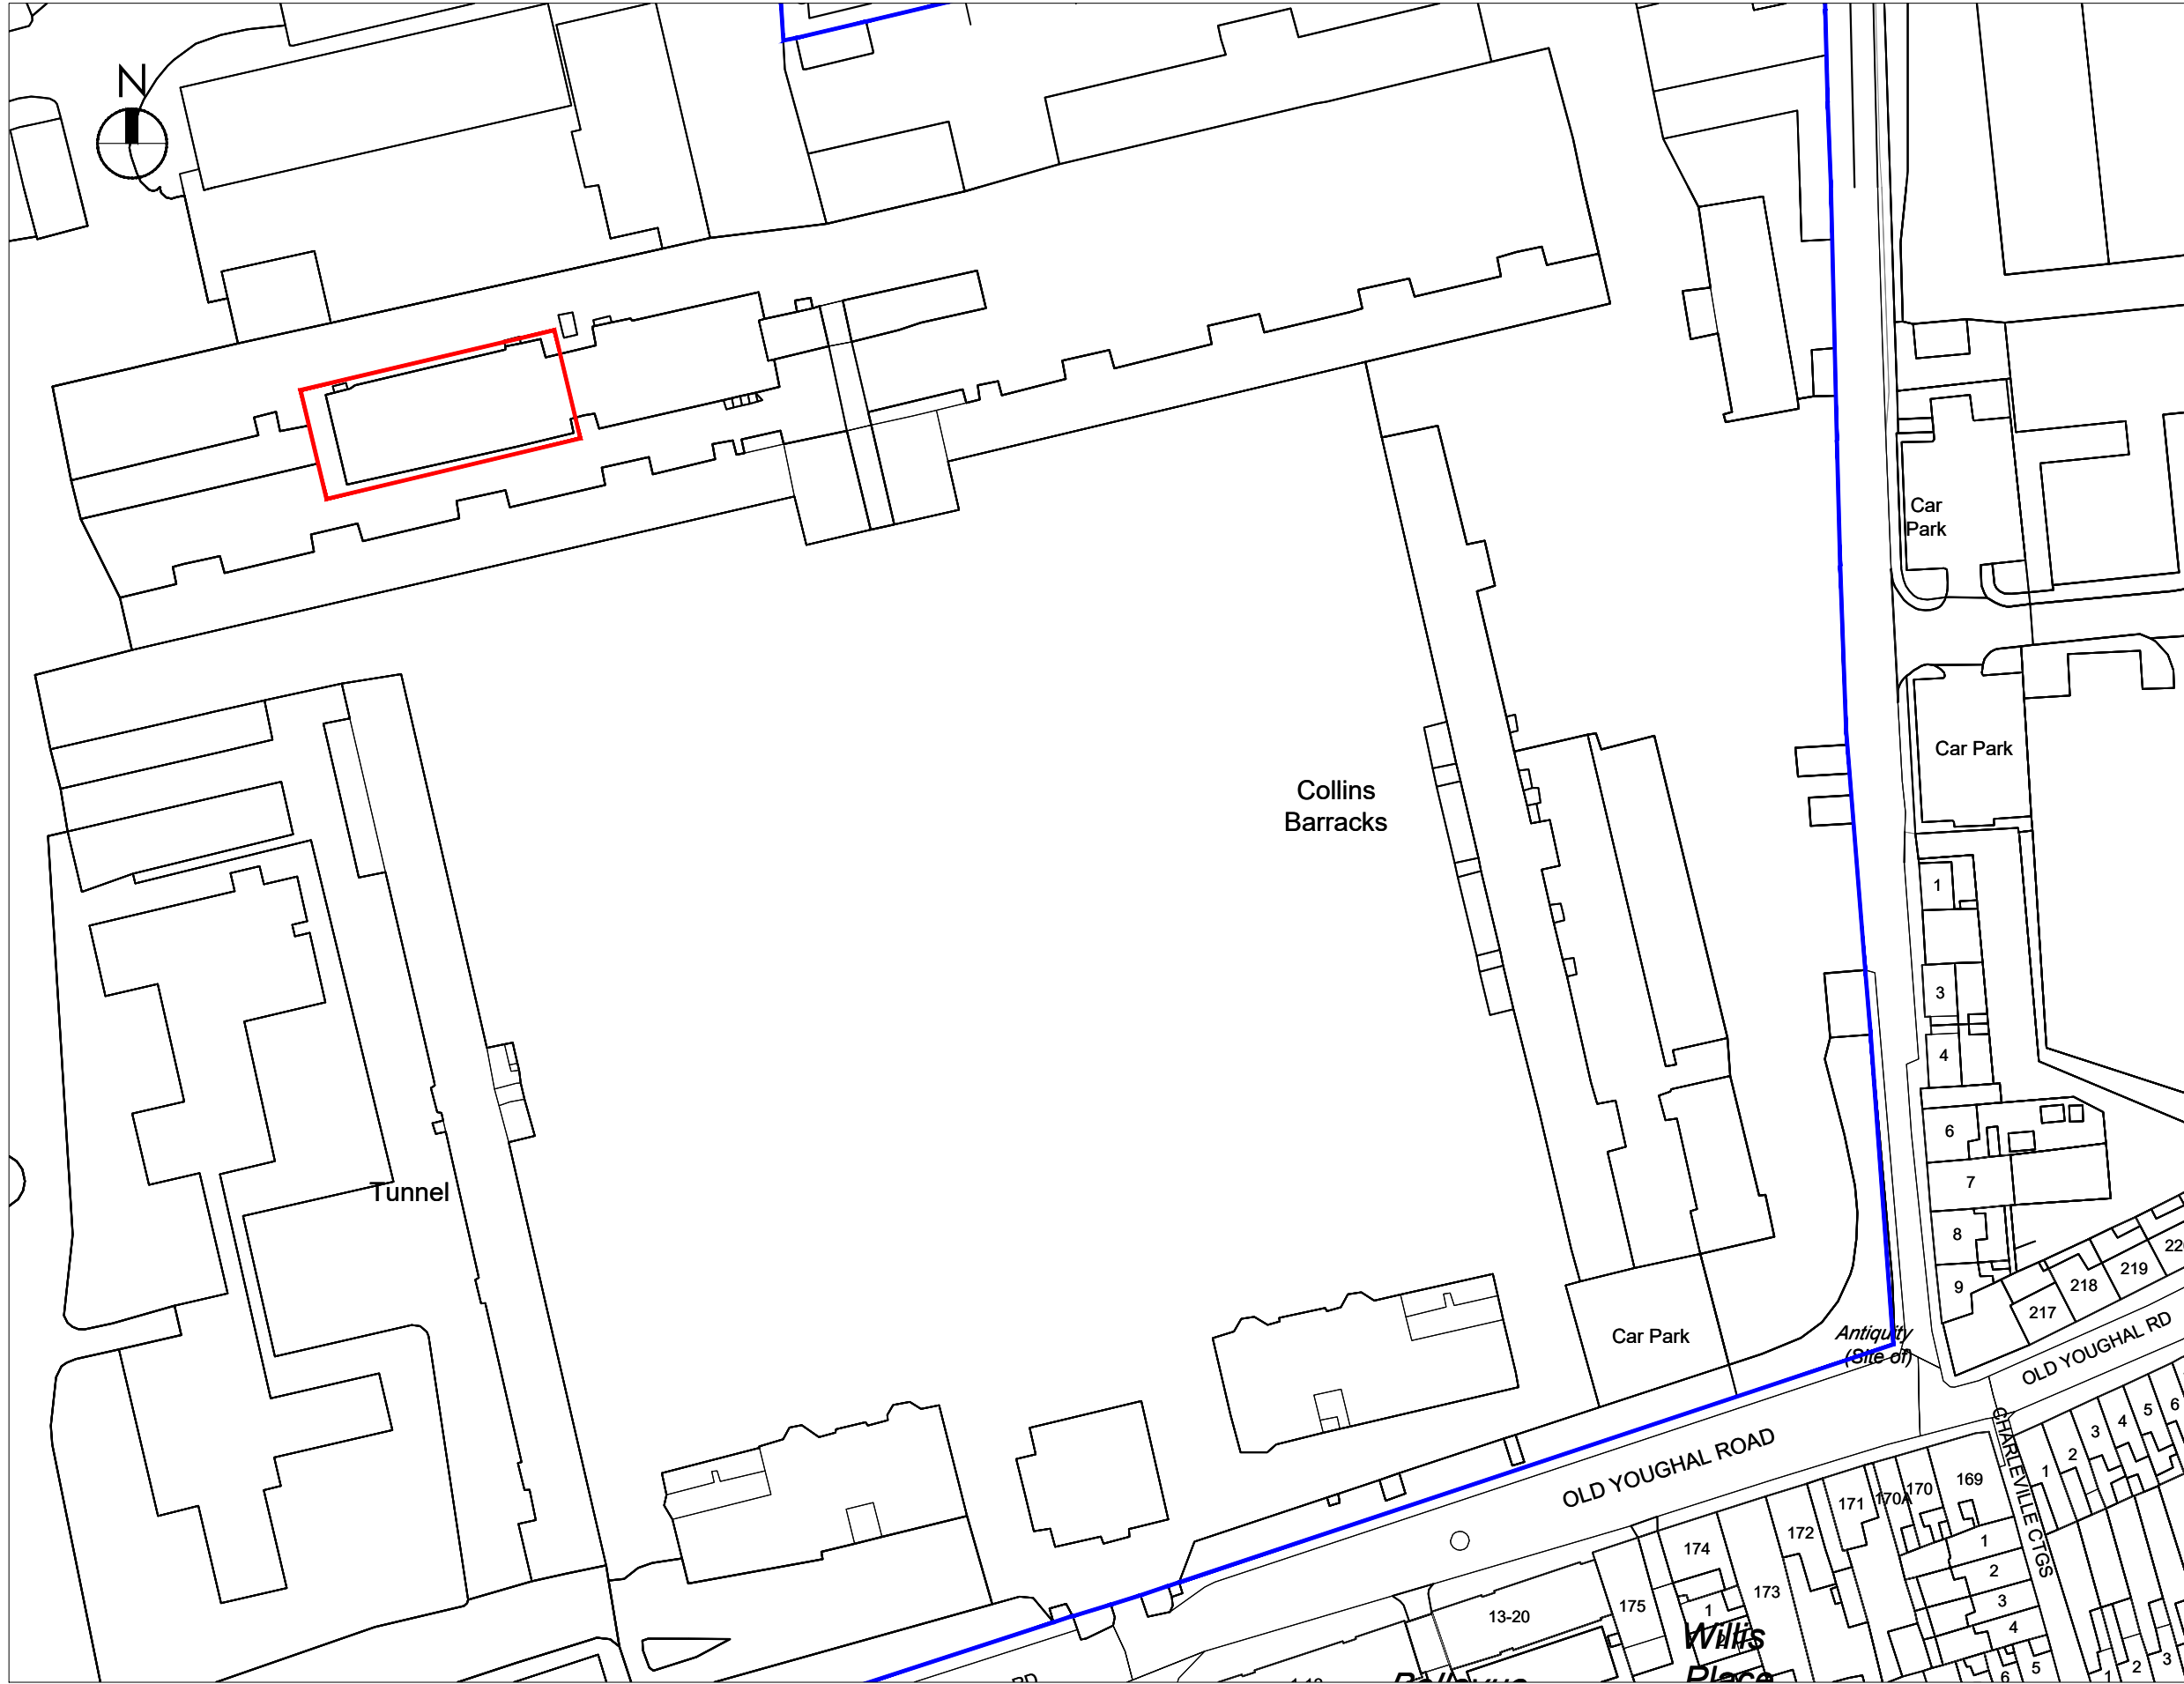

SITE LOCATION MAP

Rev	Description	Date

Project Stage:
TENDER

Location:
COLLINS BARRACKS,
CORK

Project Title:
BLOCK 54
LOCKER BLOCK
RENOVATION WORKS

Drawing Title:
SITE LOCATION MAP

Scale: 1:1000 on A3
1:500 on A1

Date: January 2026


Drawn By: James D'Arcy
Checked By: T.O'Connor
Approved By: T.O'Connor

Drawing No.: 15/20/54/02

Unit: **PLANNING & DESIGN TEAM**
IBDE ENGINEERS GROUP
COLLINS BARRACKS
CORK





2 of 10

NOTES:
FIGURED DIMENSIONS ONLY TO BE TAKEN FROM THIS DRAWING. ALL DIMENSIONS TO BE CHECKED ON SITE. DEPARTMENT TO BE INFORMED IMMEDIATELY OF ANY DISCREPANCIES BEFORE WORK PROCEEDS.

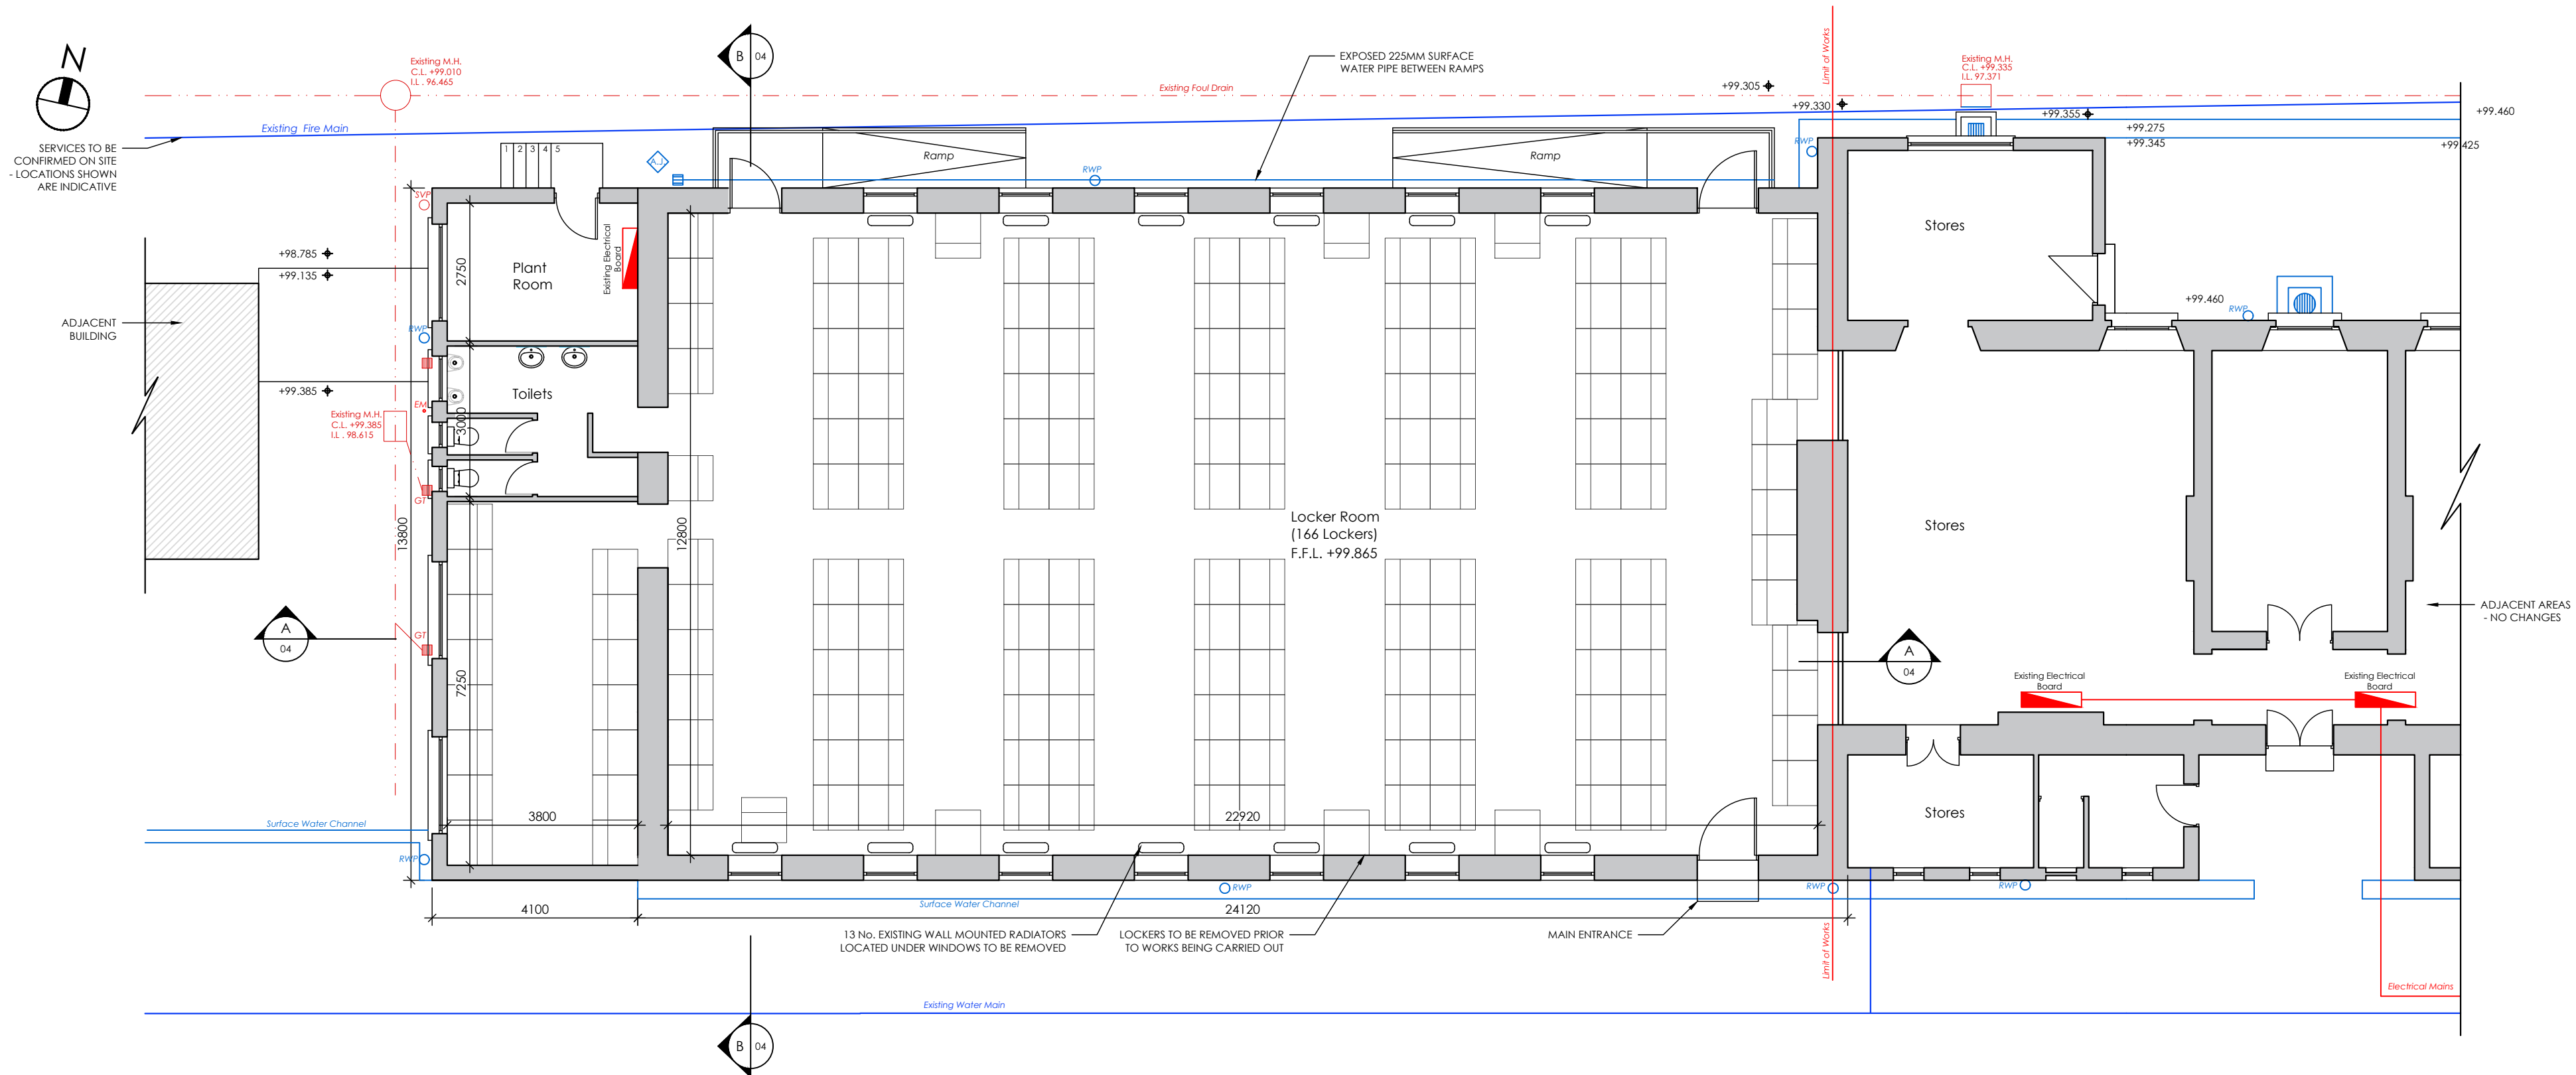

EXISTING FLOOR PLAN
LOCKER ROOM
GROSS INTERNAL FLOOR AREA - 337m²

Project Stage: TENDER		
Location: COLLINS BARRACKS, CORK		
Project Title: BLOCK 54 LOCKER BLOCK RENOVATION WORKS		
Drawing Title: EXISTING FLOOR PLAN		
Scale: 1:100 on A2 1:200 on A4	Date: March 2026	
Drawn By: James D'Arcy	Checked By: T.O'Connor	Approved By: T.O'Connor
Drawing No.: 1S/20/54/03		3 of 10
Unit: PLANNING & DESIGN TEAM IBDE: ENGINEERS GROUP COLLINS BARRACKS CORK		

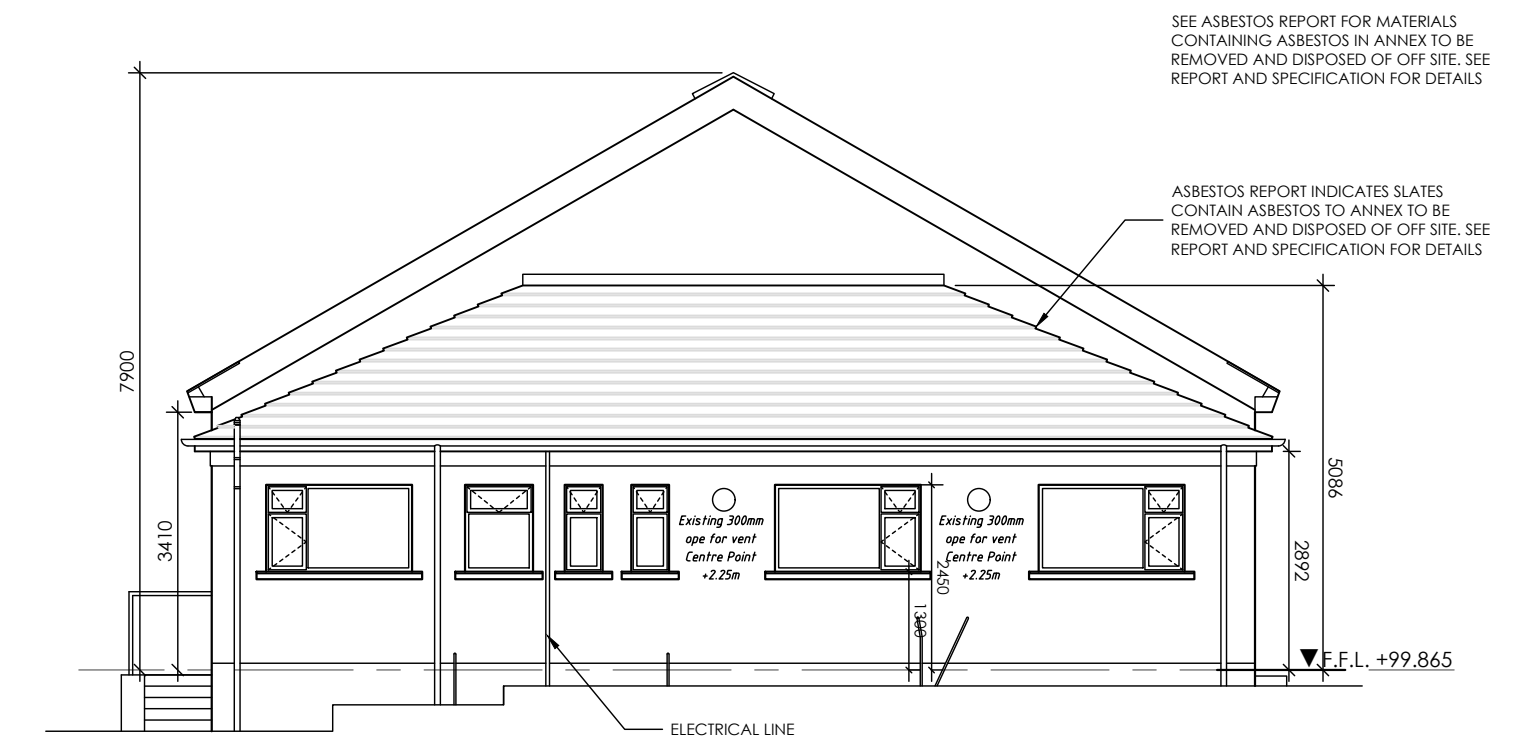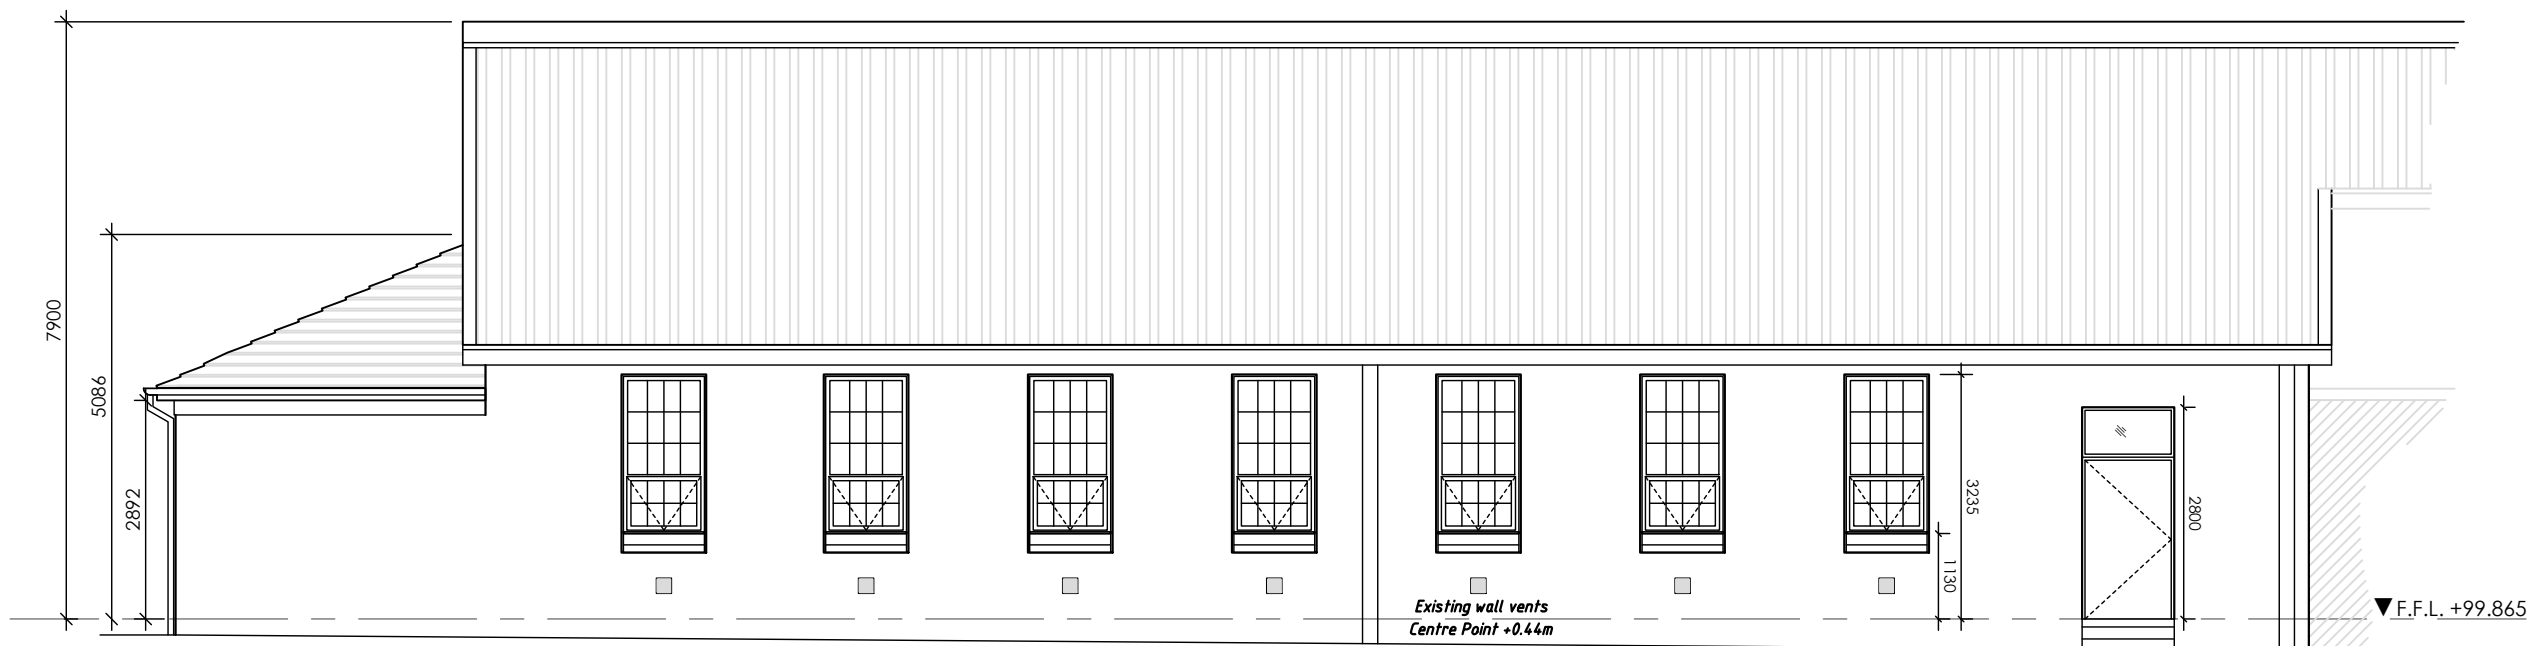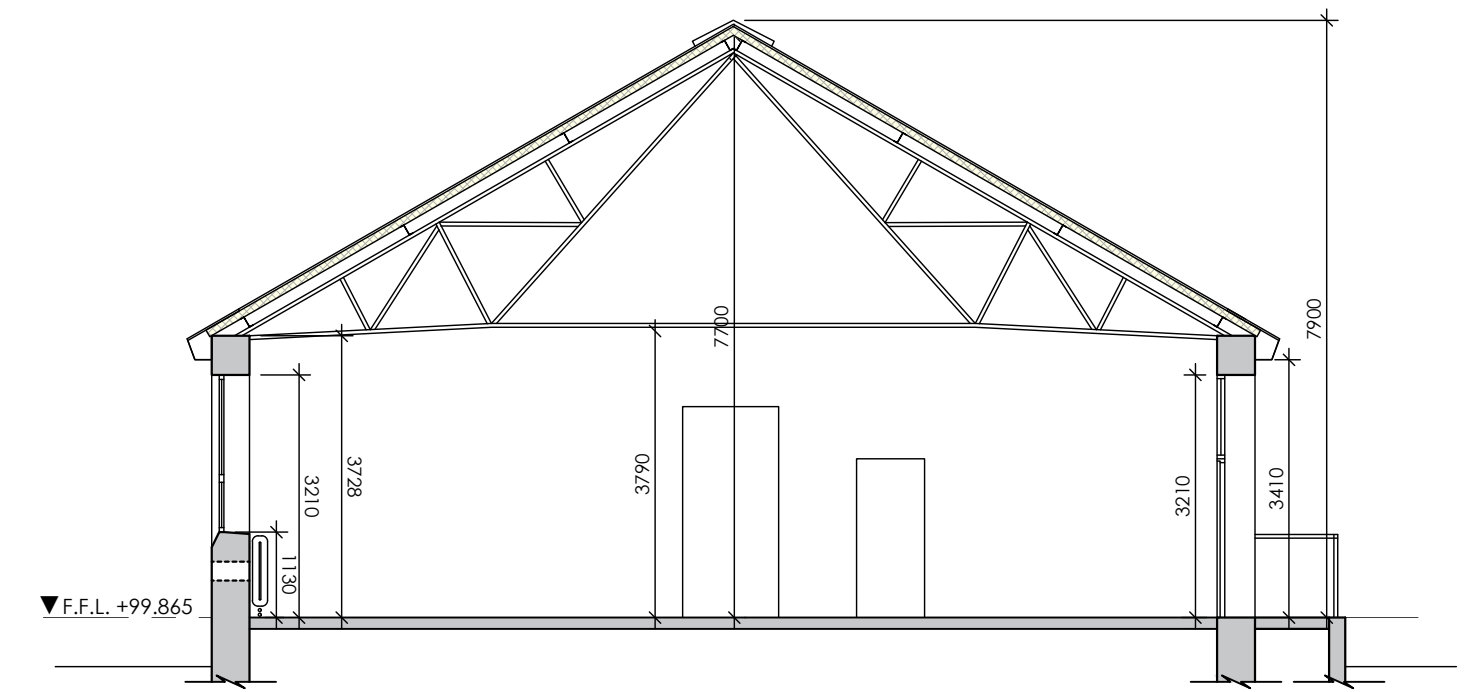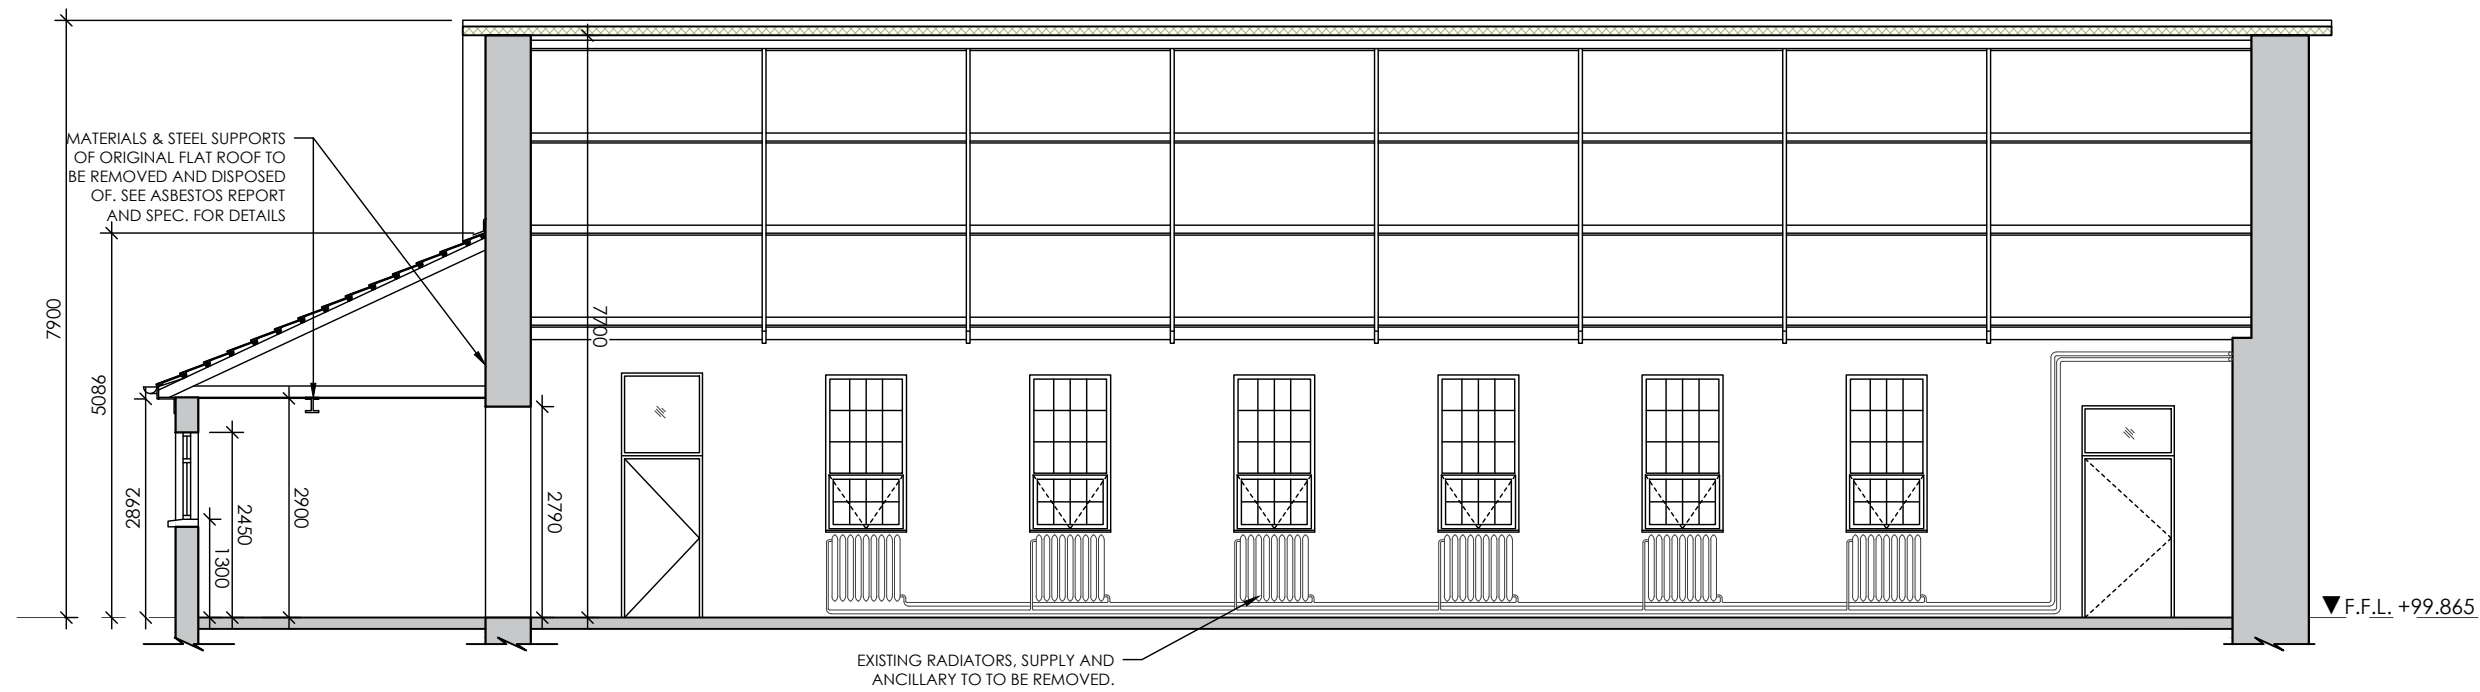

Rev	Description	Date

Project Stage:
TENDER

Location:
COLLINS BARRACKS,
CORK

Project Title:
BLOCK 54
LOCKER BLOCK
RENOVATION WORKS

Drawing Title:


EXISTING SECTIONS &
ELEVATIONS

Scale: 1:100 on A2 1:200 on A4	Date: March 2026
-----------------------------------	---------------------

Drawn By: James D'Arcy	Checked By: T.O'Connor	Approved By: T.O'Connor
---------------------------	---------------------------	----------------------------

Drawing No.: 1S/20/54/04	4 of 10
-----------------------------	---------

Unit: **PLANNING & DESIGN TEAM**
IBDE. ENGINEERS GROUP
COLLINS BARRACKS
CORK

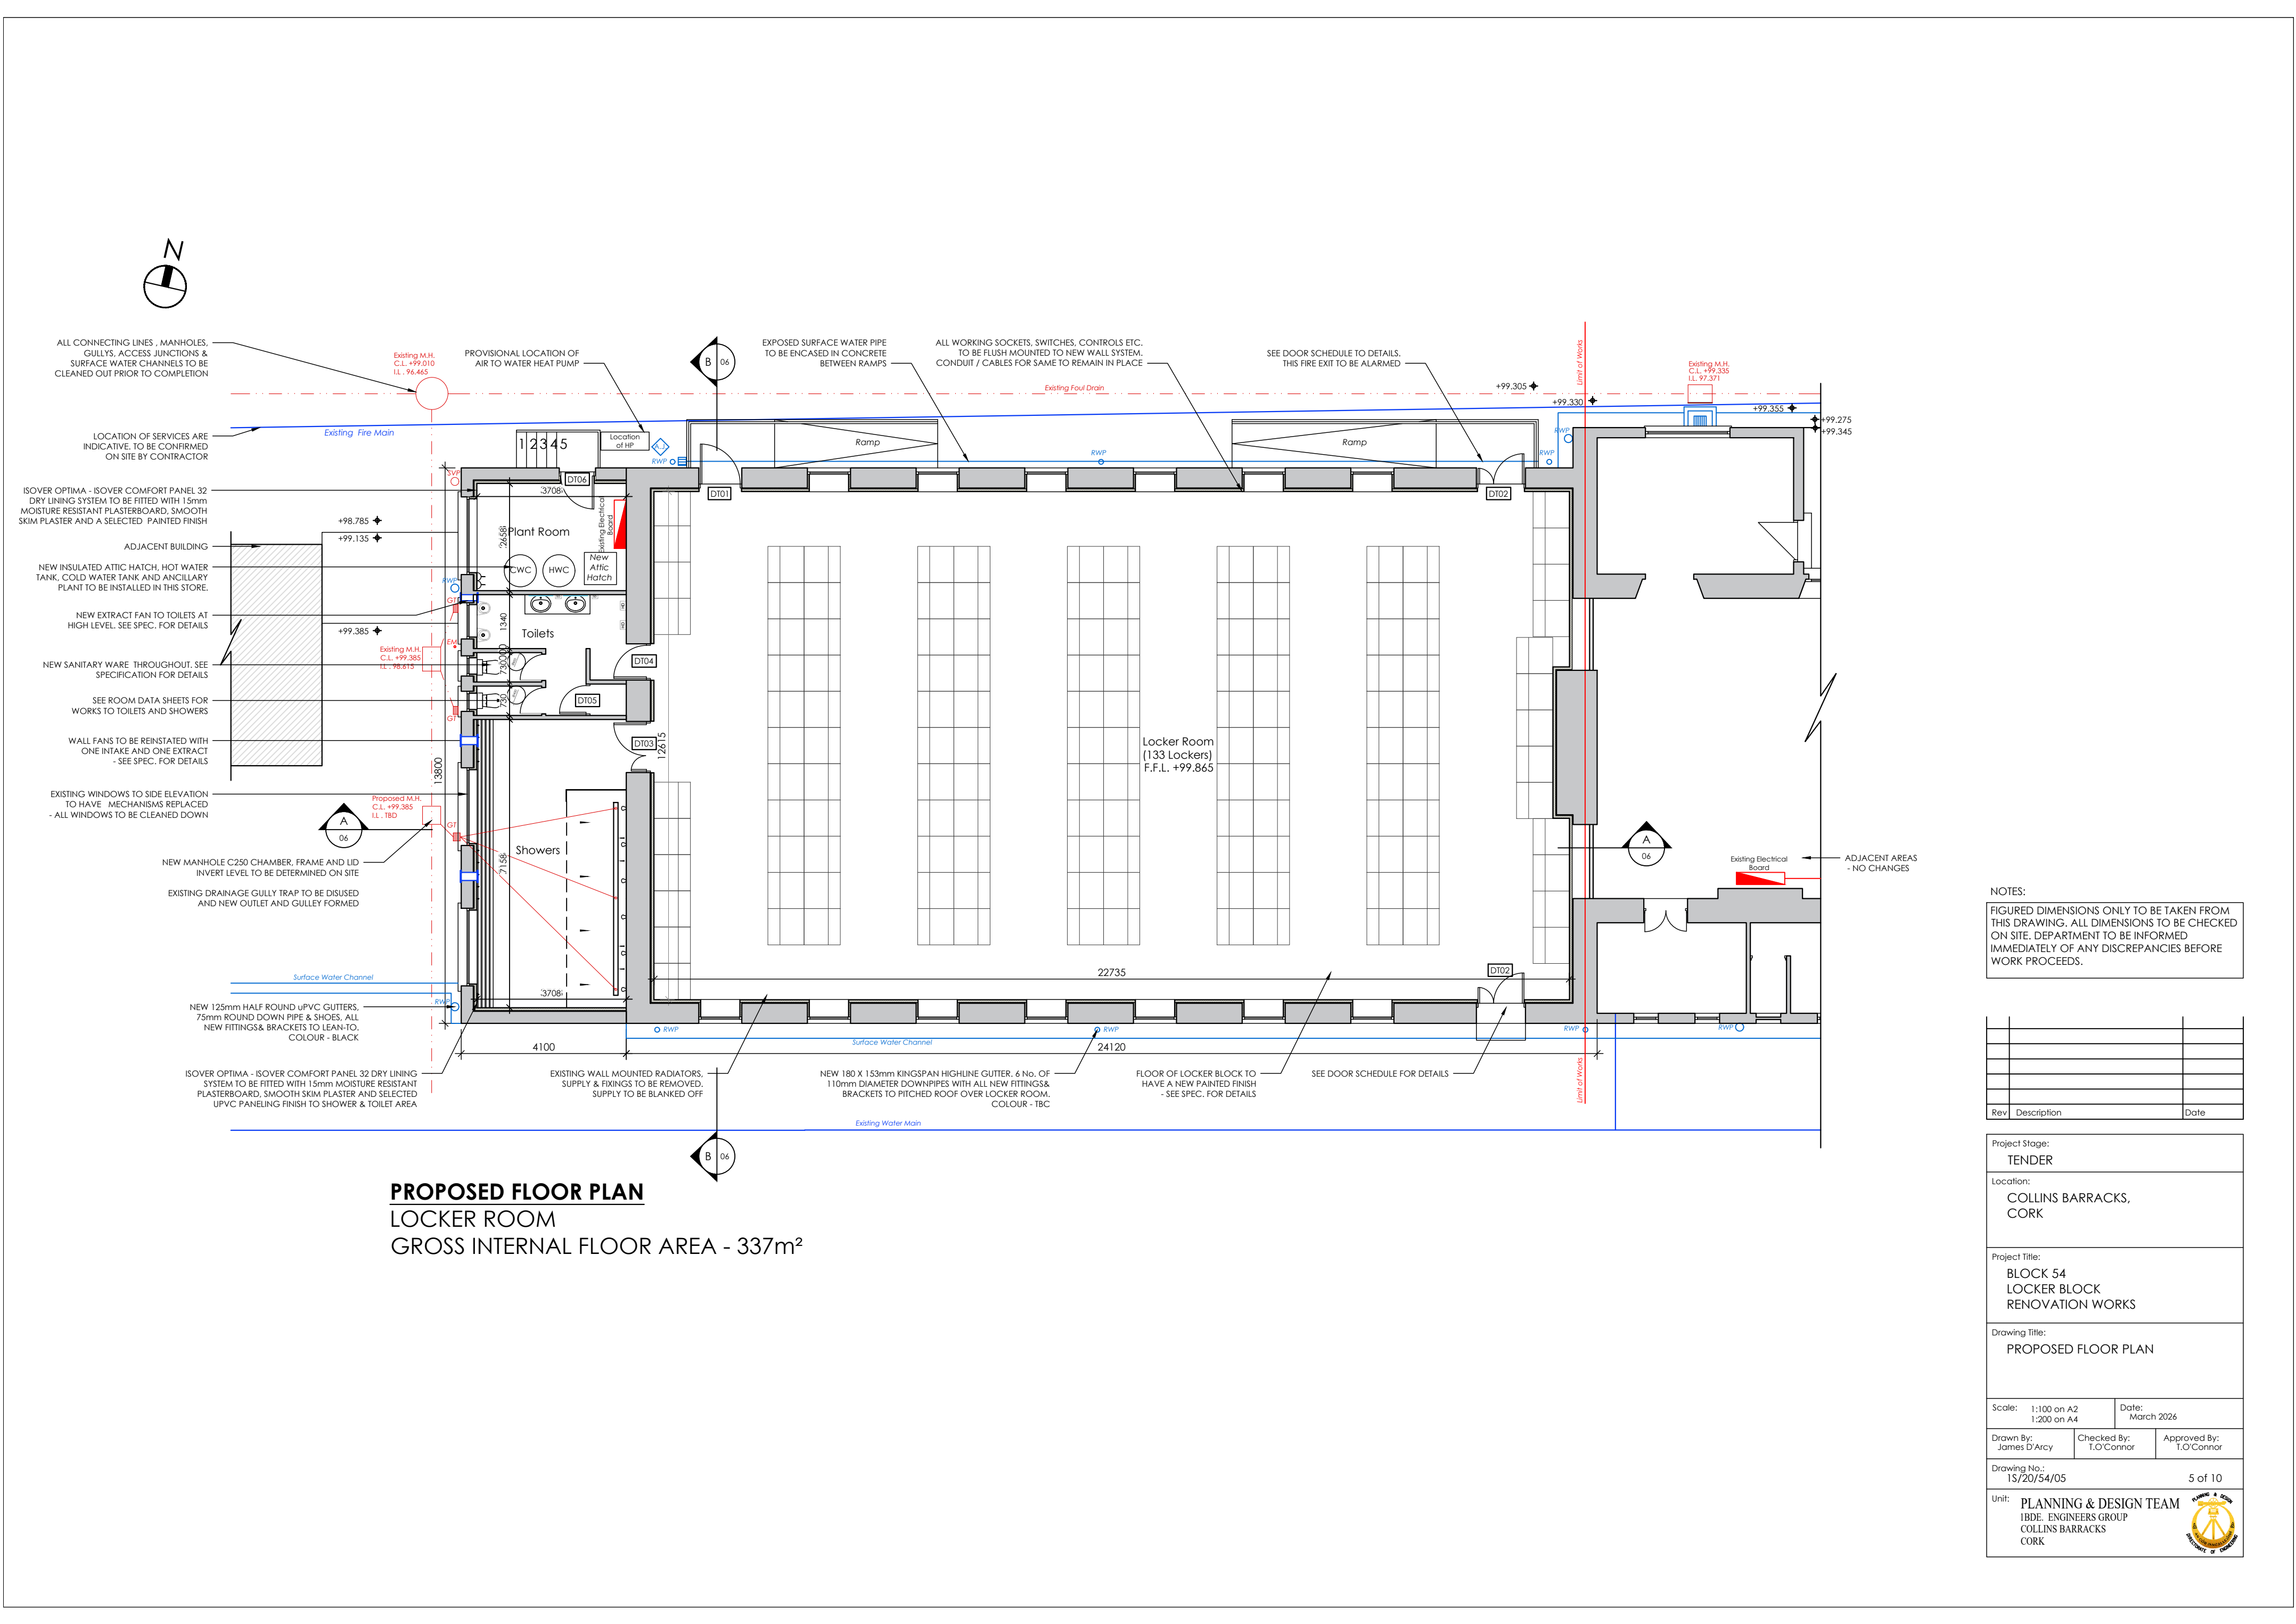

PROPOSED FLOOR PLAN
LOCKER ROOM
GROSS INTERNAL FLOOR AREA - 337m²

NOTES:
FIGURED DIMENSIONS ONLY TO BE TAKEN FROM THIS DRAWING. ALL DIMENSIONS TO BE CHECKED ON SITE. DEPARTMENT TO BE INFORMED IMMEDIATELY OF ANY DISCREPANCIES BEFORE WORK PROCEEDS.

Rev	Description	Date

Project Stage:
TENDER

Location:
COLLINS BARRACKS,
CORK

Project Title:
BLOCK 54
LOCKER BLOCK
RENOVATION WORKS

Drawing Title:
PROPOSED FLOOR PLAN

Scale: 1:100 on A2
1:200 on A4

Date:
March 2026

Drawn By:
James D'Arcy


Checked By:
T.O'Connor

Approved By:
T.O'Connor


Drawing No.:
1S/20/54/05

5 of 10


Unit:
PLANNING & DESIGN TEAM
IBDE, ENGINEERS GROUP
COLLINS BARRACKS
CORK

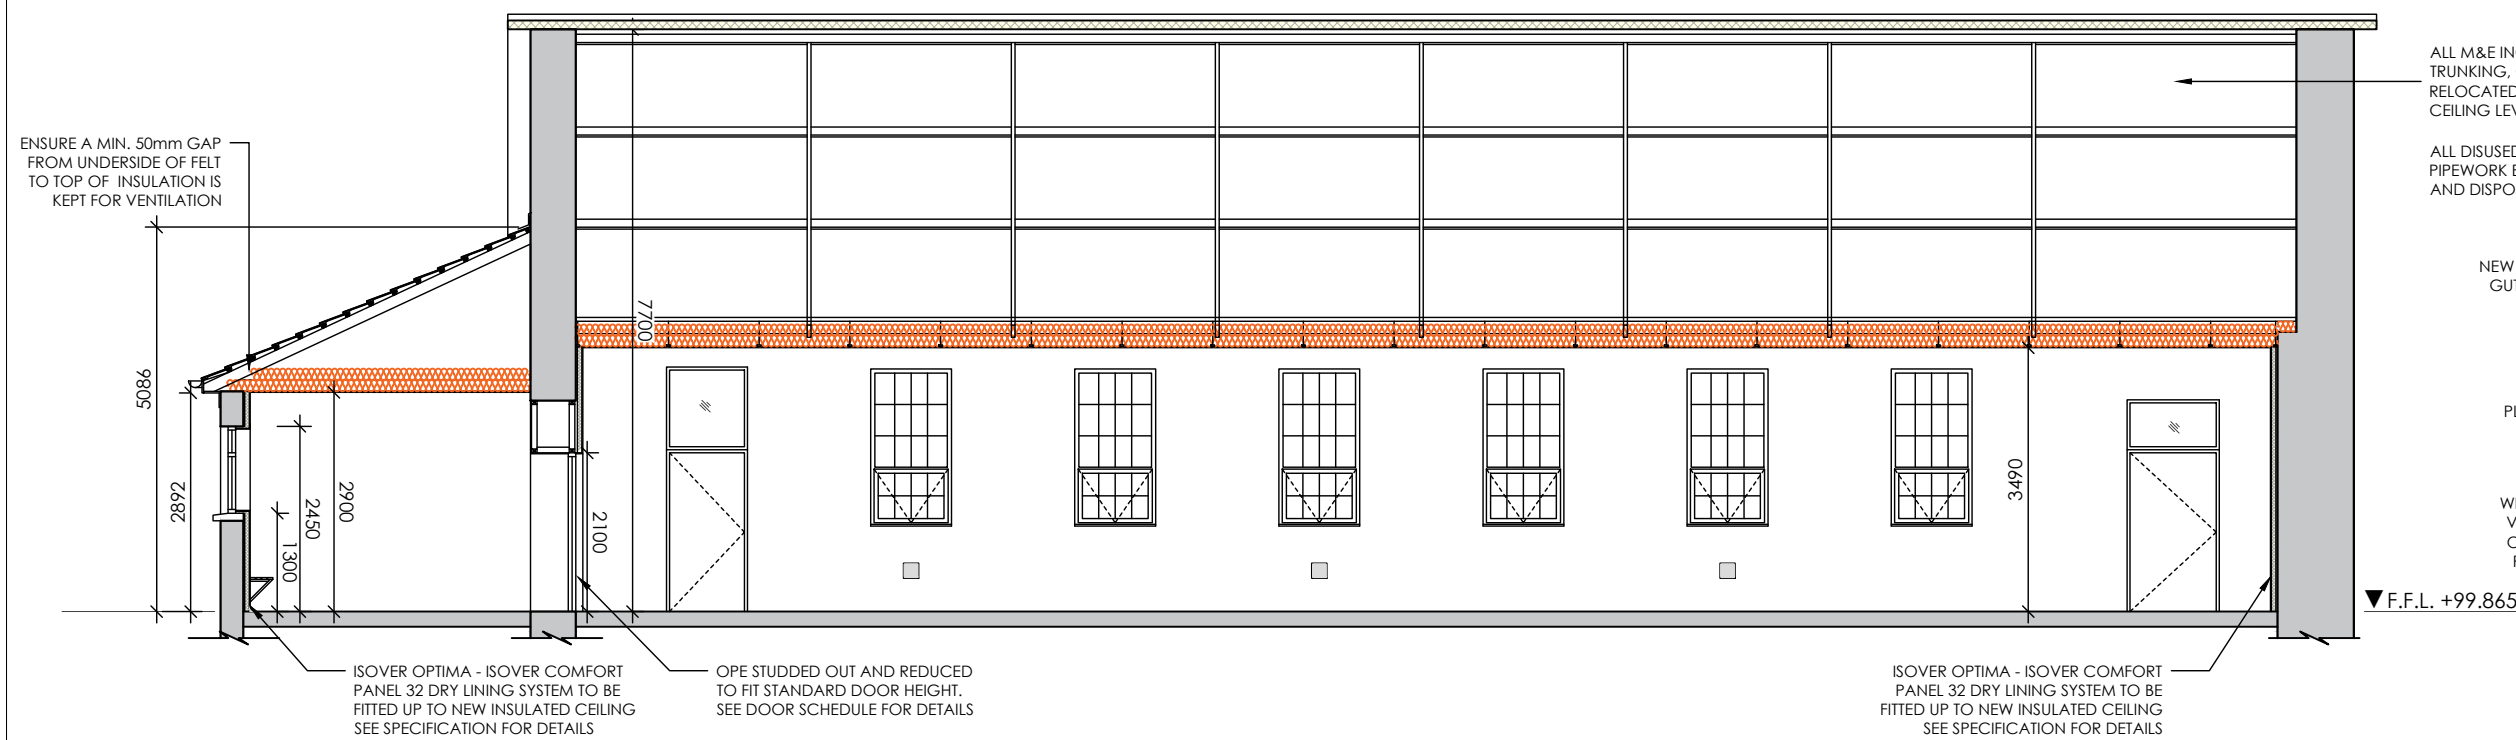


PROPOSED SECTION A-A

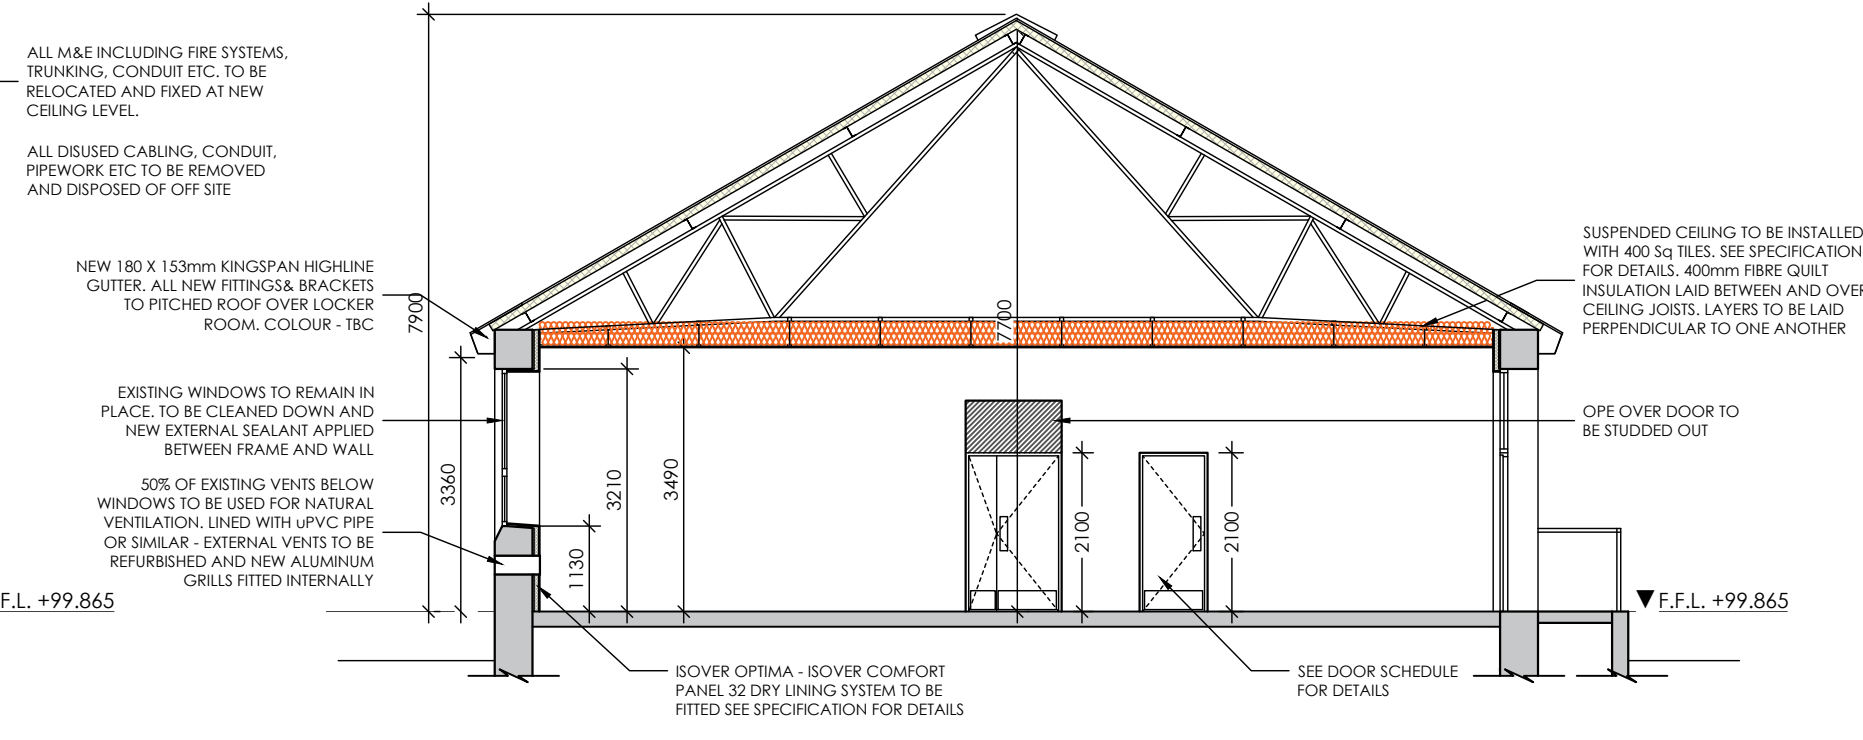


PROPOSED SECTION B-B

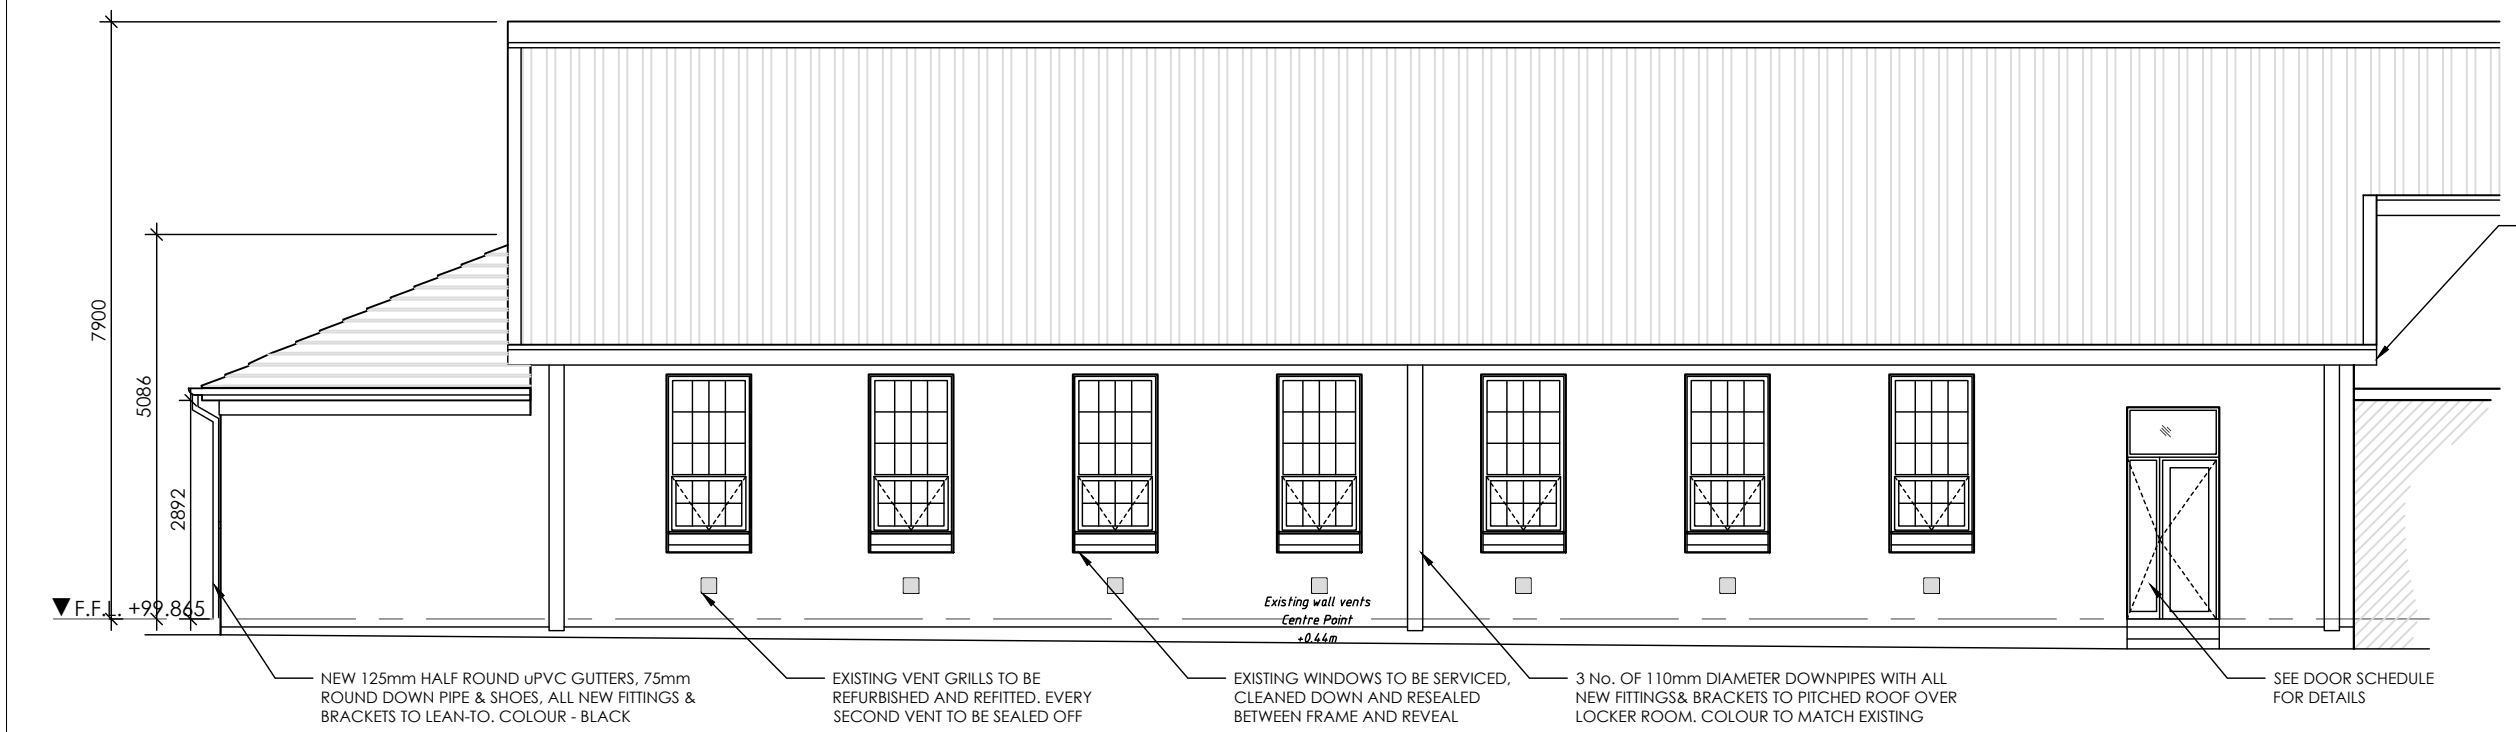

PROPOSED FRONT ELEVATION

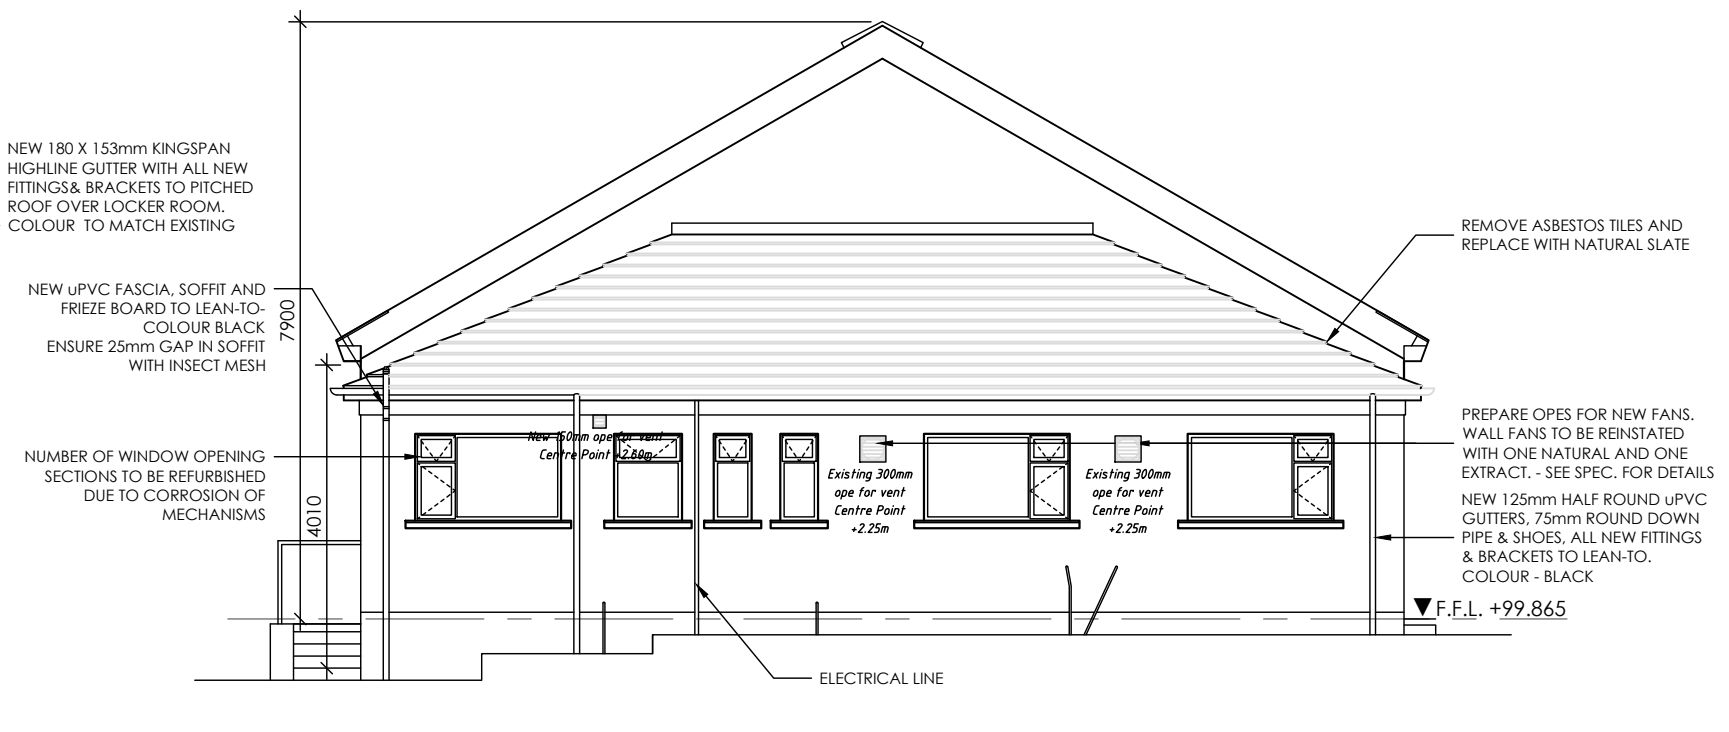






PROPOSED SIDE ELEVATION

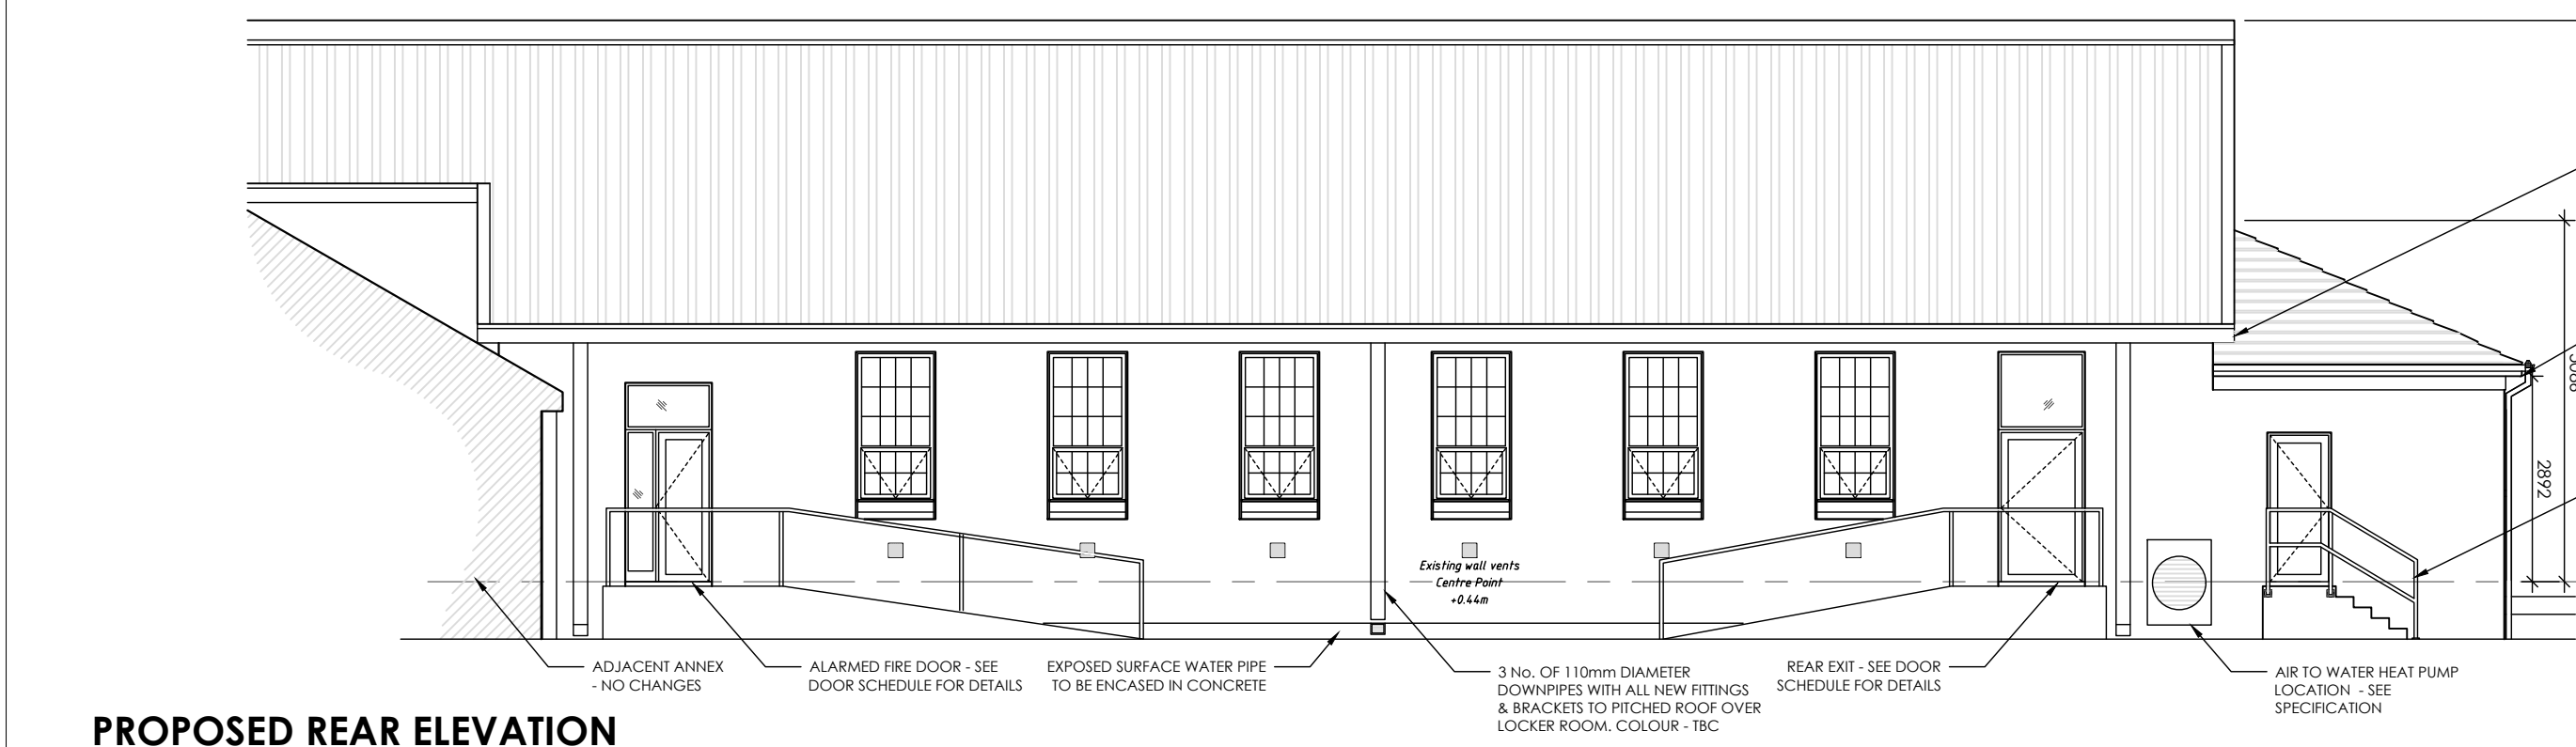

PROPOSED REAR ELEVATION

Rev	Description	Date

Project Stage:	TENDER
Location:	COLLINS BARRACKS, CORK
Project Title:	BLOCK 54 LOCKER BLOCK RENOVATION WORKS
Drawing Title:	PROPOSED SECTIONS & ELEVATIONS
Scale:	1:100 on A2 1:200 on A4
Date:	March 2026
Drawn By:	James D'Arcy
Checked By:	T.O'Connor
Approved By:	T.O'Connor
Drawing No.:	1S/20/54/06
Unit:	PLANNING & DESIGN TEAM IBDE, ENGINEERS GROUP COLLINS BARRACKS CORK

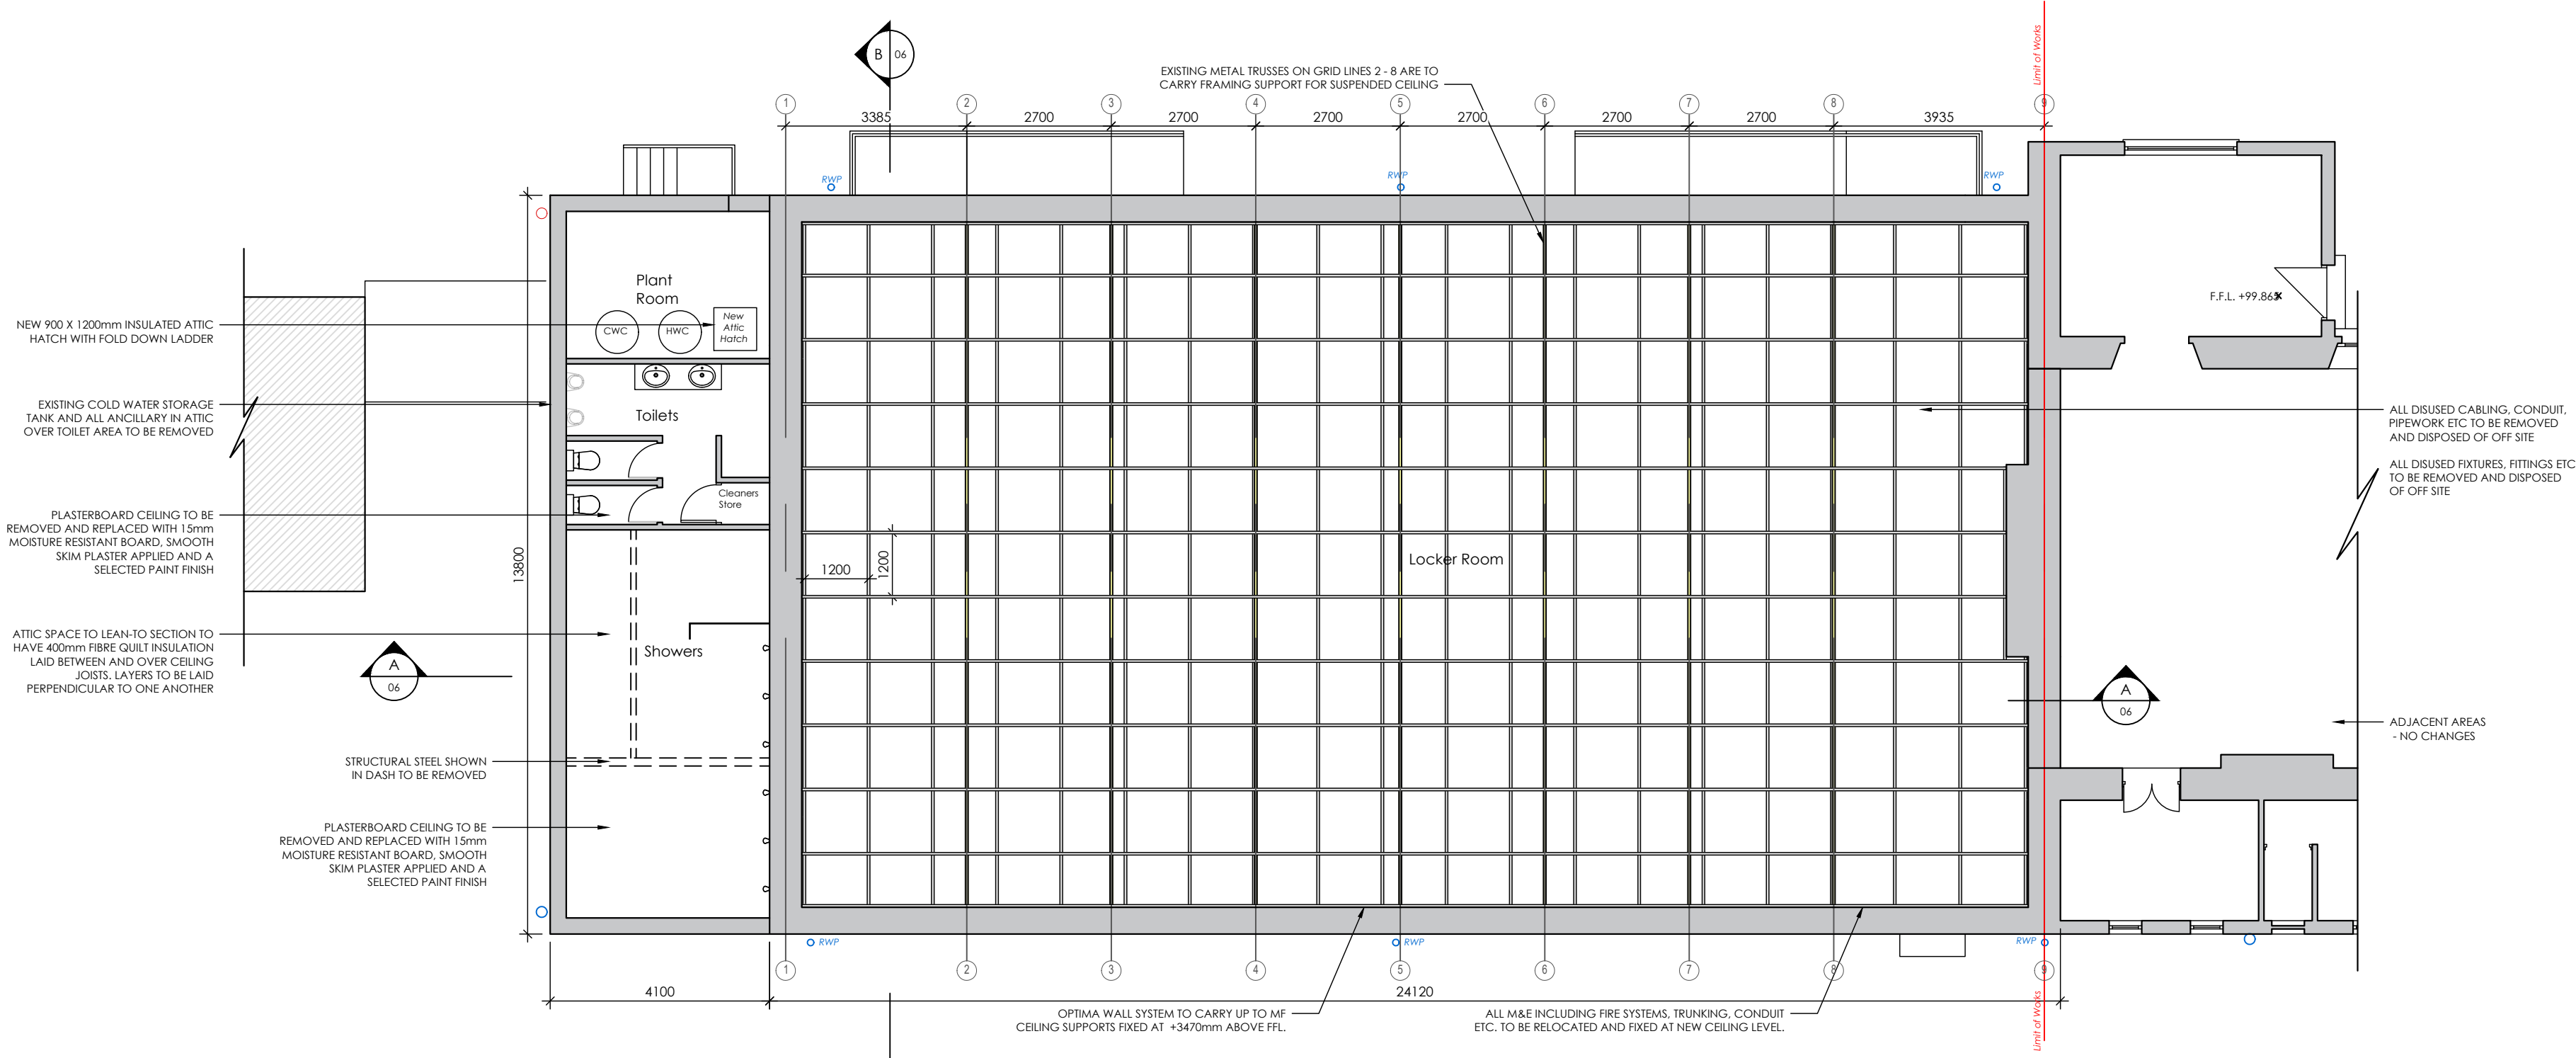    

**PROPOSED CEILING PLAN
LOCKER ROOM**


NOTES:
FIGURED DIMENSIONS ONLY TO BE TAKEN FROM THIS DRAWING. ALL DIMENSIONS TO BE CHECKED ON SITE. DEPARTMENT TO BE INFORMED IMMEDIATELY OF ANY DISCREPANCIES BEFORE WORK PROCEEDS.

Rev	Description	Date

Project Stage: TENDER		
Location: COLLINS BARRACKS, CORK		
Project Title: BLOCK 54 LOCKER BLOCK RENOVATION WORKS		
Drawing Title: PROPOSED CEILING PLAN		
Scale: 1:100 on A2 1:200 on A4	Date: March 2026	
Drawn By: James D'Arcy	Checked By: T.O'Connor	Approved By: T.O'Connor
Drawing No.: 1S/20/54/07		7 of 10
Unit: PLANNING & DESIGN TEAM IBDE: ENGINEERS GROUP COLLINS BARRACKS CORK		



FIRE EXIT DOOR TO BE ALARMED

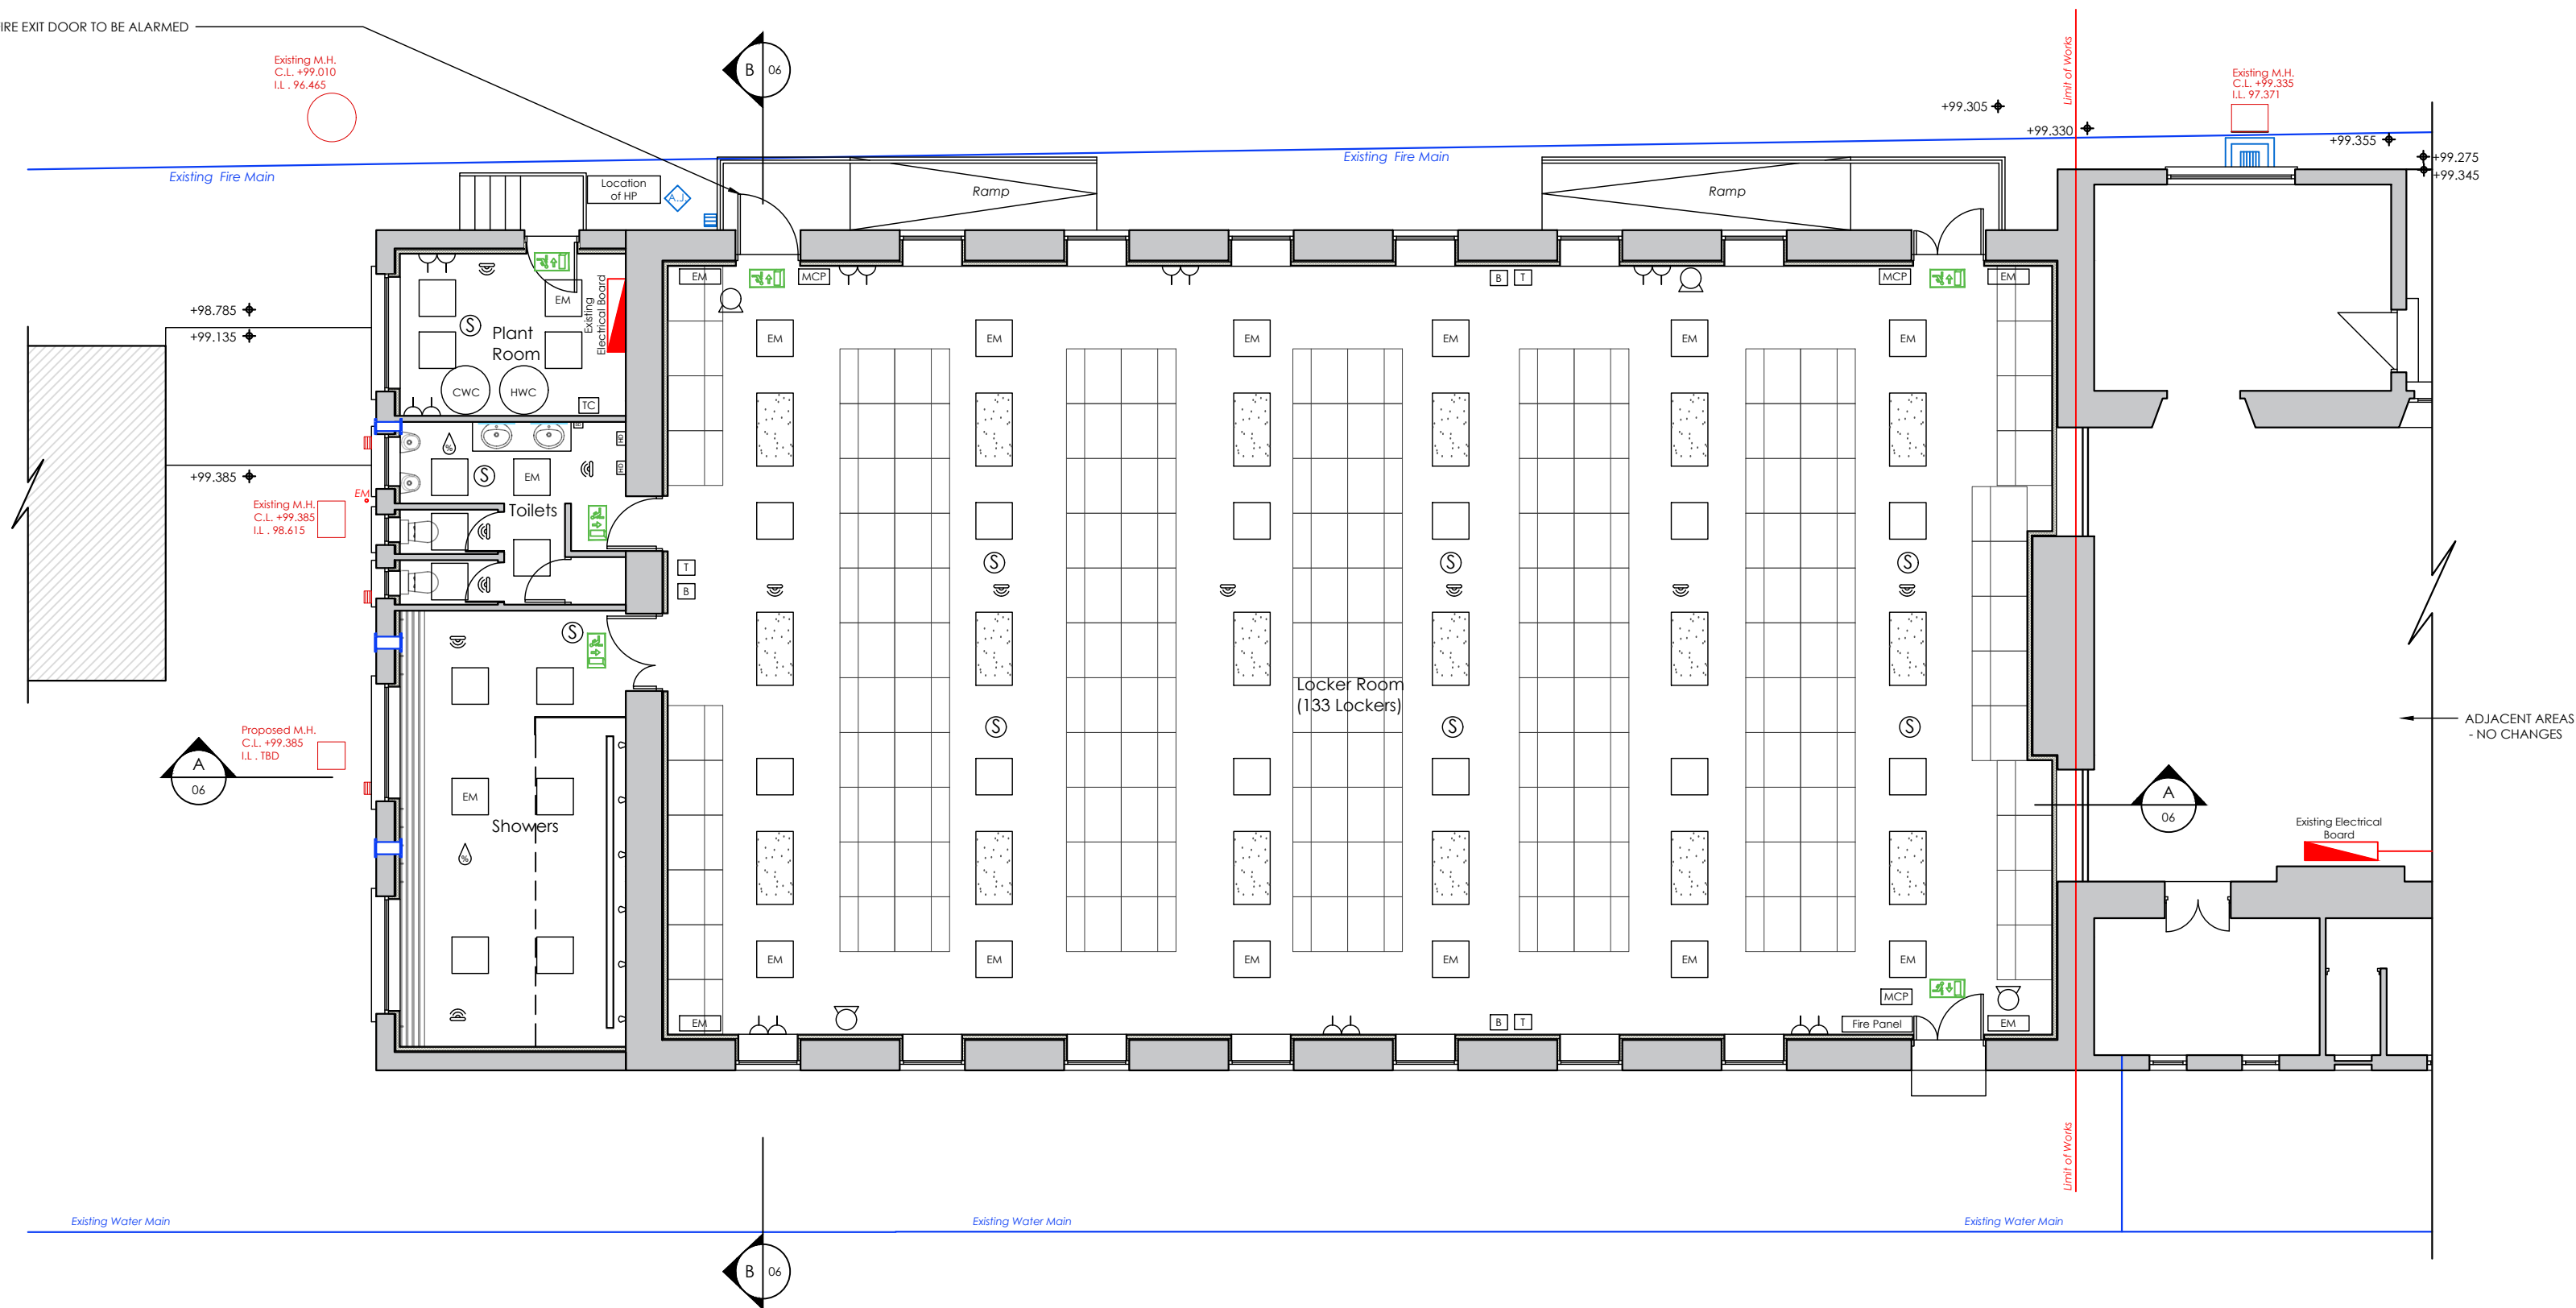

PROPOSED FLOOR PLAN

LOCKER ROOM

GROSS INTERNAL FLOOR AREA - 337m²

LEGEND:

- Fire Panel - Existing
- Emergency Exit Sign
6 No. of
- Manual Call Point
3 No. of
- Sounder
4 No. of
- Fire Detector
9 No. of
- Boost Switch
3 No. of
- Thermostat
3 No. of
- Time Clock
1 No. of
- PIR Sensor
11 No. of
- 15Amp Socket
8 No. of
- Lighting 600 X 600mm
39 No. of (15 Emergency lighting)
- Humidity Sensor
2 No. of
- Radiant Heat Panel


NOTES:

FIGURED DIMENSIONS ONLY TO BE TAKEN FROM THIS DRAWING. ALL DIMENSIONS TO BE CHECKED ON SITE. DEPARTMENT TO BE INFORMED IMMEDIATELY OF ANY DISCREPANCIES BEFORE WORK PROCEEDS.

Rev	Description	Date

Project Stage: TENDER		
Location: COLLINS BARRACKS, CORK		
Project Title: BLOCK 54 LOCKER BLOCK RENOVATION WORKS		
Drawing Title: PROPOSED SERVICES PLAN		
Scale: 1:100 on A2 1:200 on A4	Date: March 2026	
Drawn By: James D'Arcy	Checked By: T.O'Connor	Approved By: T.O'Connor
Drawing No.: 1S/20/54/08		
8 of 10		
Unit: PLANNING & DESIGN TEAM IBDE: ENGINEERS GROUP COLLINS BARRACKS CORK		




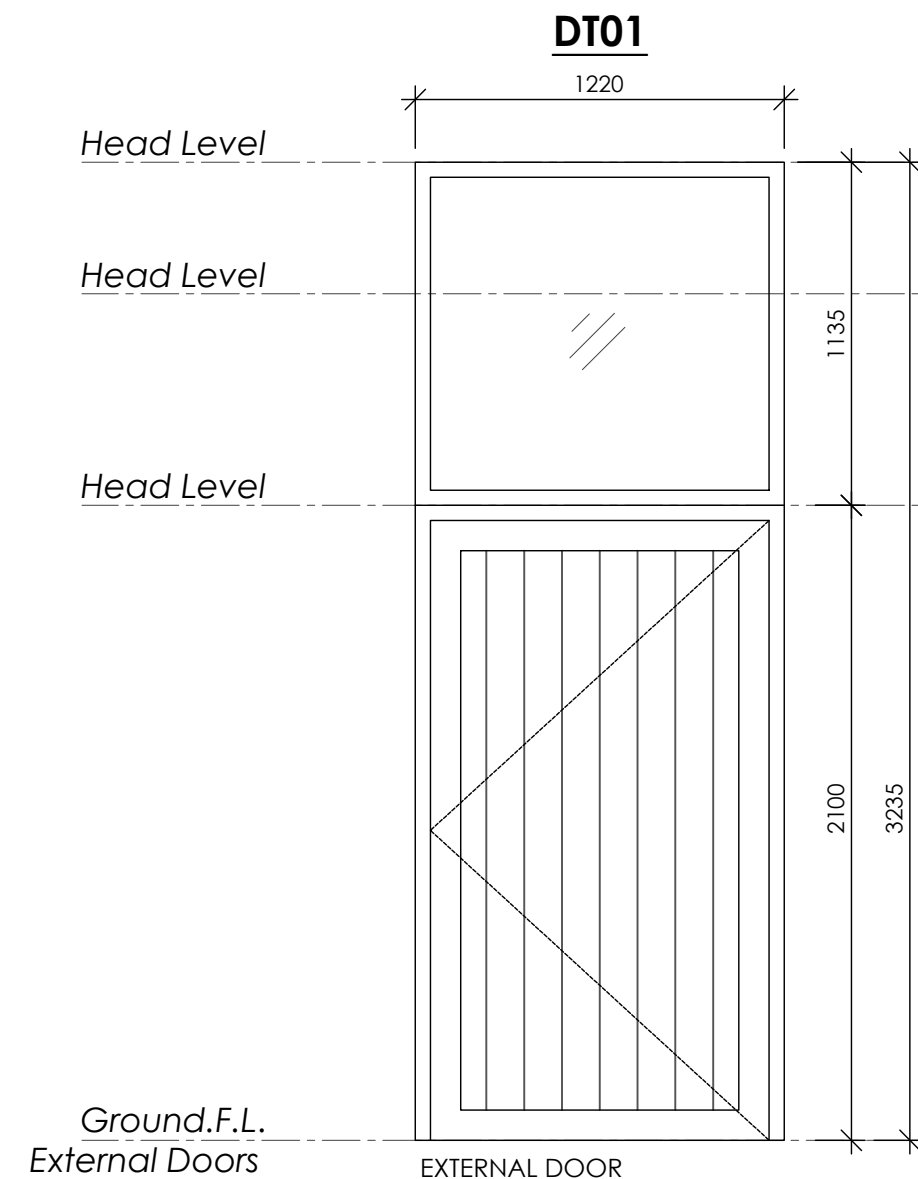

EXTERNAL DOOR
FIRE EXIT

DOOR TYPE 01 - 1 No. IROKO E80 DOOR FRAMED AND SHEETED BOTH SIDES- 25mm SOLID IROKO T&G SHEETING


- 3 No. Stainless steel butt hinges per door
1 No. Briton 2000E door closer (Solus) or equivalent per door
1 No. Floor mounted door stop per door
1 No. panic assembly
*** Door to be alarmed**

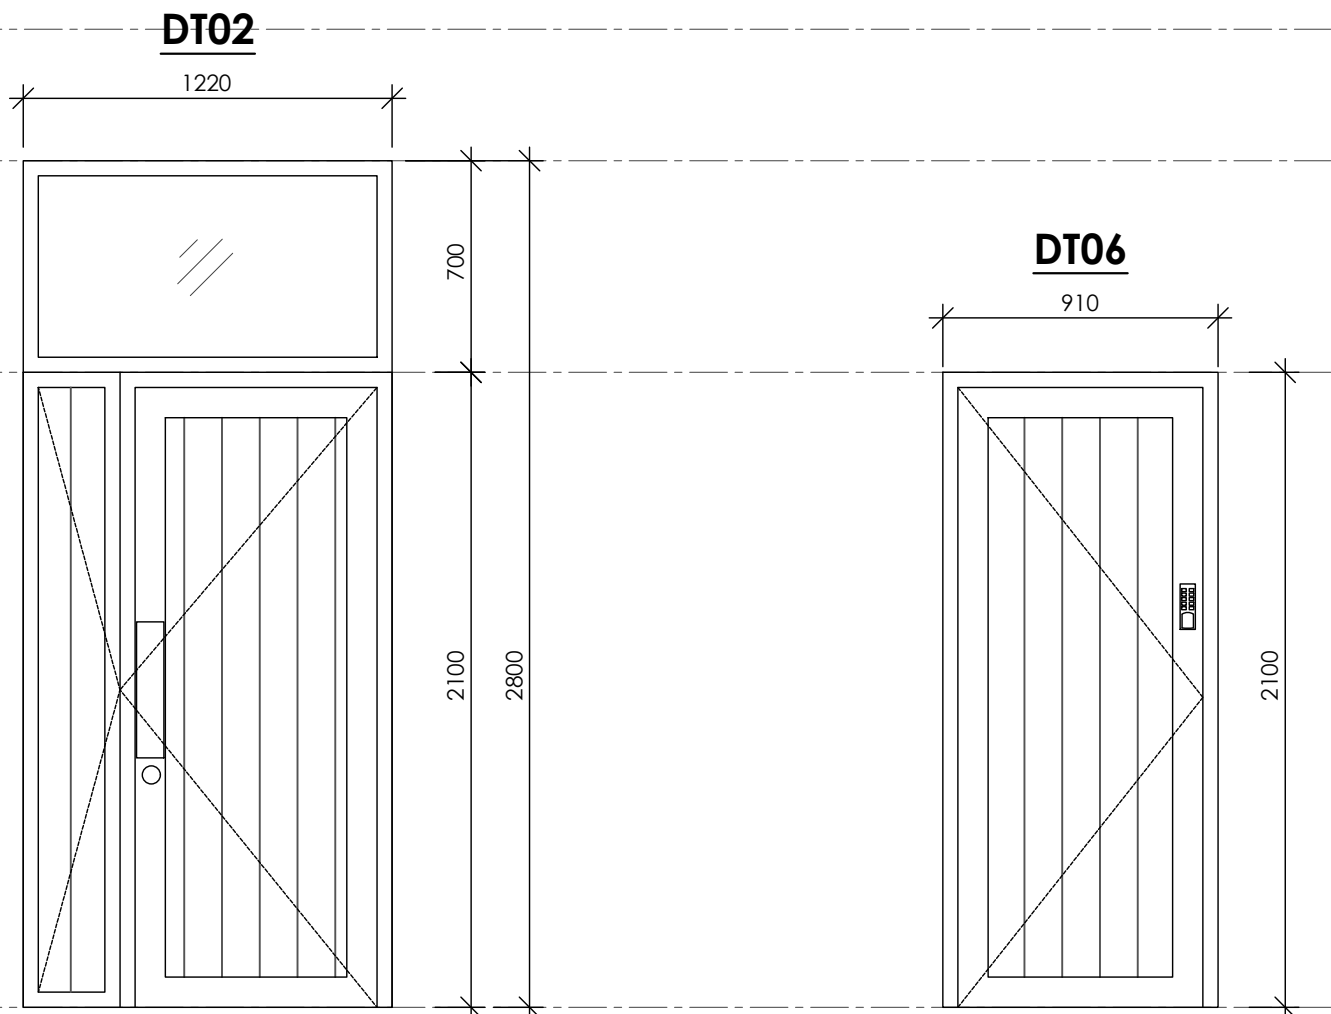

EXTERNAL DOOR
ENTRANCE DOORS

DOOR TYPE 02 - 2 No. IROKO DOOR E80 FRAMED AND SHEETED BOTH SIDES- 25mm SOLID IROKO T&G SHEETING

- 3 No. Stainless steel butt hinges per door
1 No. Briton 2000E door closer (Solus) or equivalent per door
1 No. Floor mounted door stop per door
1 No. Stainless steel push & pull set
1 No. Sashlock 8157 X (Legge Dual profile cylinder lockcases)

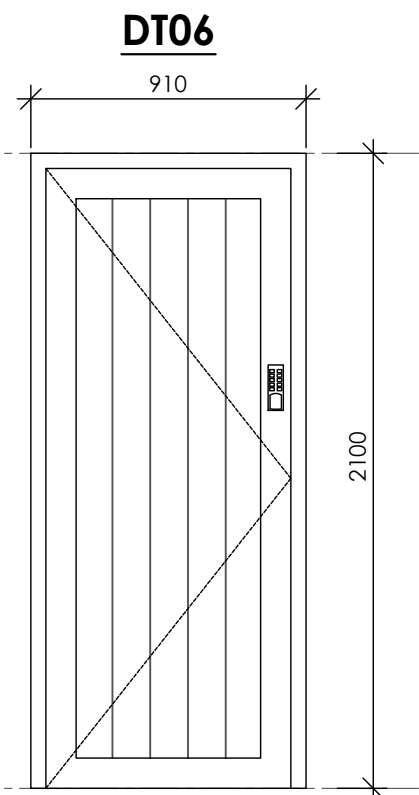

EXTERNAL DOOR
ENTRANCE DOOR


DOOR TYPE 06 - 1 No. IROKO E80 DOOR FRAMED AND SHEETED BOTH SIDES- 25mm SOLID IROKO T&G SHEETING

- 3 No. Stainless steel butt hinges per door
1 No. Briton 2000E door closer (Solus) or equivalent per door
1 No. Floor mounted door stop per door
1 No. Digital keypad door lock assembly

* Check floor plan for handing

DOOR THICKNESS : 80 mm.
DOOR SIZE :1120 X 2 065 mm / 910 X 2065mm
FRAMES :EX 56 X 140 mm IROKO MOULDED DOOR FRAME.
(Provide wedges or packing as necessary.)


ALL TIMBER TO HAVE CLEAR VARNISH FINISHES

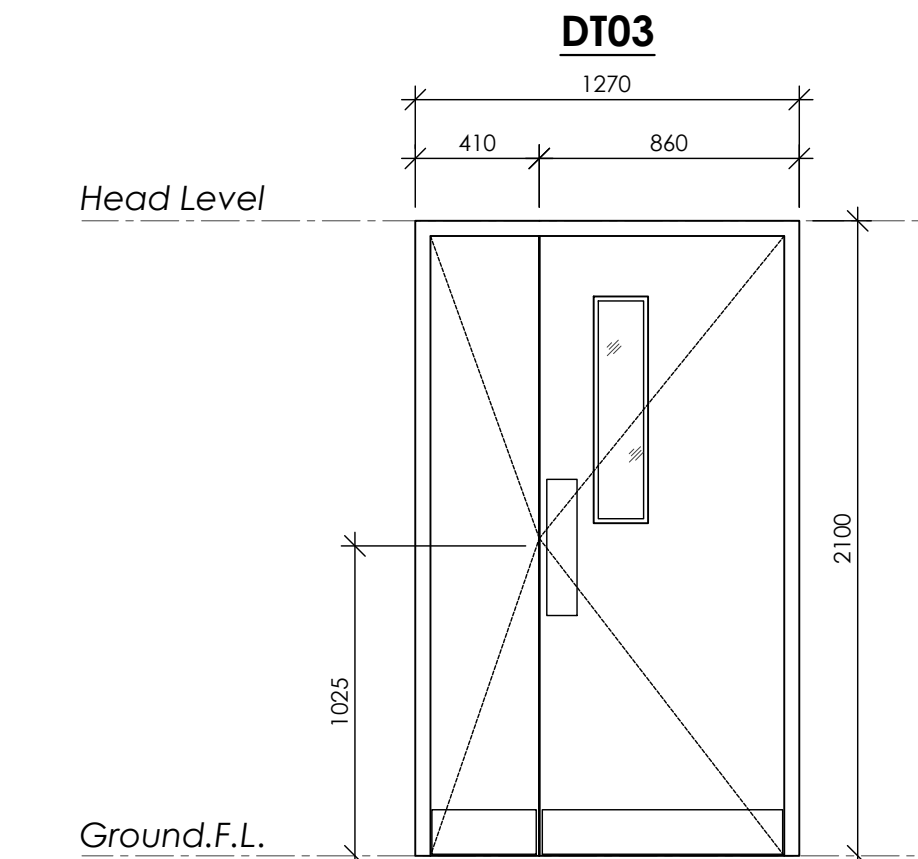

DOOR TYPE 03

1 No. FLUSH DOOR SOLID CORE WITH 3mm OAK VENEER,VISION PANELS & OAK HARDWOOD EDGING -


- IRONMONGERY SPECIFICATION
3 No. Stainless steel butt hinges per door
1 No. Stainless steel push plate and pull handle set
1 No. Briton 2000E door closer (Solus) or equivalent
1 No. 30min Fire Resistant vision panel
4 No. Stainless Steel Kickplates (1 each side)
1 No. Stainless Steel floor mounted Door Stop
2 No. Concealed close latches to door edge

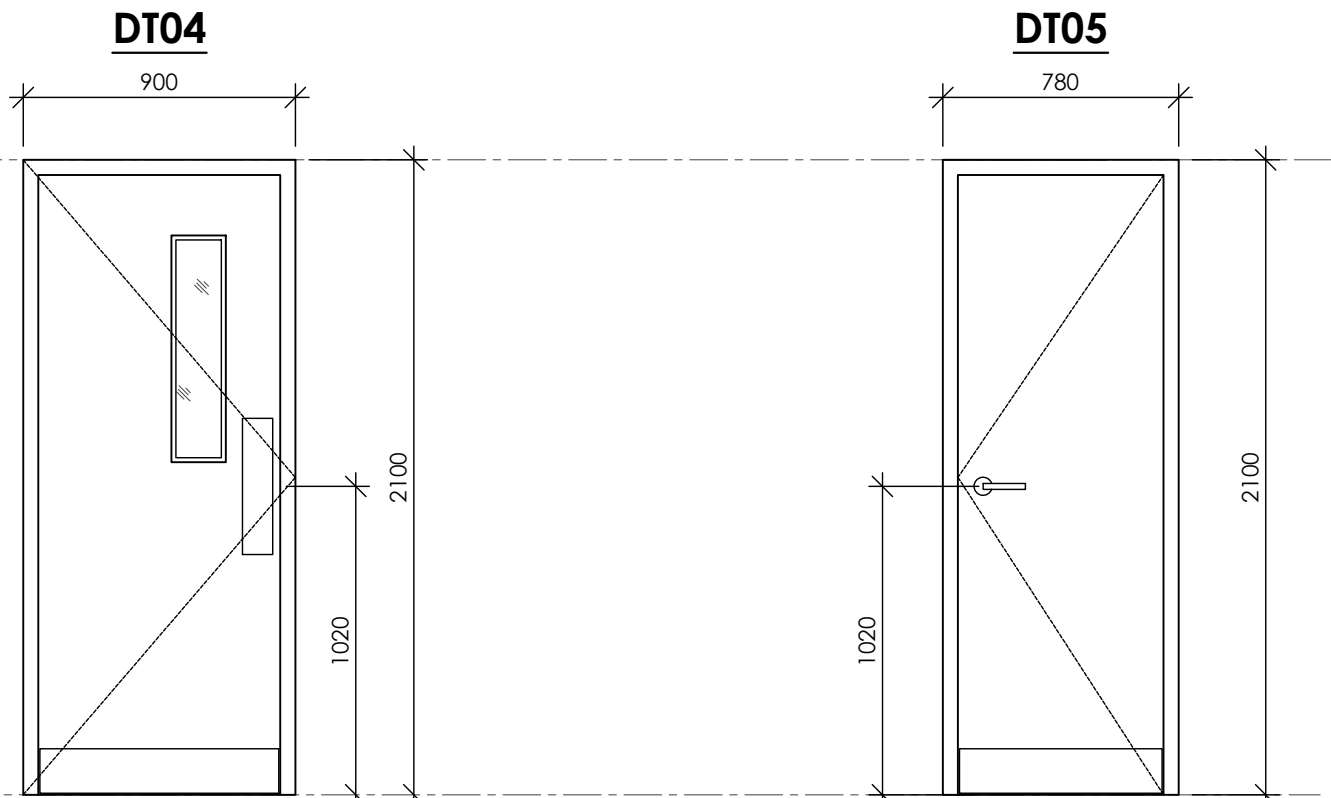

DOOR TYPE 04

1 No. FLUSH DOOR SOLID CORE WITH 3mm OAK VENEER,VISION PANELS & OAK HARDWOOD EDGING -

- IRONMONGERY SPECIFICATION
3 No. Stainless steel butt hinges per door
1 No. Stainless steel push plate and pull handle set
1 No. Briton 2000E door closer (Solus) or equivalent
1 No. 30min Fire Resistant vision panel
2 No. Stainless Steel Kickplates (1 each side)
1 No. Stainless Steel floor mounted Door Stop

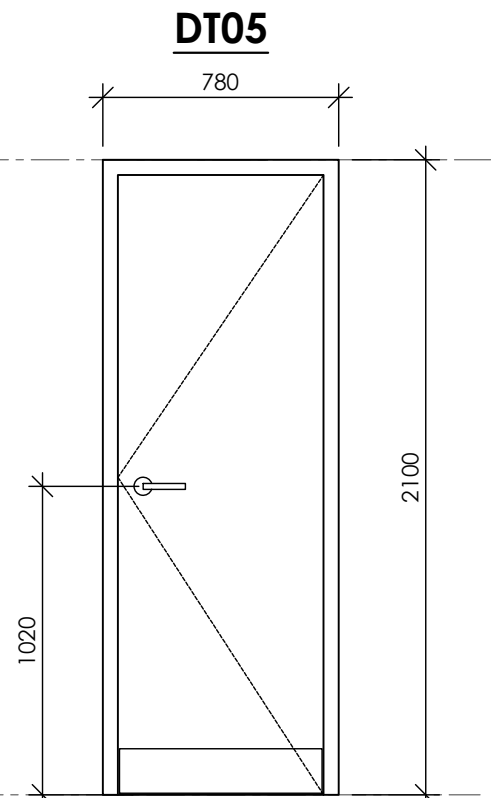

DOOR TYPE 5

1 No. FLUSH DOOR SOLID CORE WITH 3mm OAK VENEER,VISION PANELS & OAK HARDWOOD EDGING -

- IRONMONGERY SPECIFICATION
3 No. Stainless steel butt hinges per door
1 No. Stainless steel lever handle set
1 No. Tubular Latch
1 No. Sashlock 8157 x (Legge Dual profile cylinder lockcases)
1 No. 5mm Thumbturn Rose K4605 SS (always on escape side)
1 No. 5mm Escutcheon (on keylock side)
1 No. Briton 2000E door closer (Solus) or equivalent
2 No. Stainless Steel Kickplates (1 each side)
1 No. Stainless Steel floor mounted Door Stop

* Check floor plan for handing

DOOR THICKNESS :51mm
DOOR SIZE :varies
FRAMES : EX 56x140mm OAK MOULDED DOOR FRAME
(provide wedges shims as necessary)

ALL TIMBER TO HAVE CLEAR VARNISH FINISHES


NOTES:
FIGURED DIMENSIONS ONLY TO BE TAKEN FROM THIS DRAWING. ALL DIMENSIONS TO BE CHECKED ON SITE. DEPARTMENT TO BE INFORMED IMMEDIATELY OF ANY DISCREPANCIES BEFORE WORK PROCEEDS.

Rev	Description	Date

Project Stage: TENDER		
Location: COLLINS BARRACKS, CORK		
Project Title: BLOCK 54 LOCKER BLOCK RENOVATION WORKS		
Drawing Title: PROPOSED DOOR SCHEDULE		
Scale: 1:25 on A2 1:50 on A4	Date: March 2026	
Drawn By: James D'Arcy	Checked By: T.O'Connor	Approved By: T.O'Connor
Drawing No.: 1S/20/54/09 9 of 10		
Unit: PLANNING & DESIGN TEAM LBDE: ENGINEERS GROUP COLLINS BARRACKS CORK		

DOOR SCHEDULE

INTERNAL & EXTERNAL

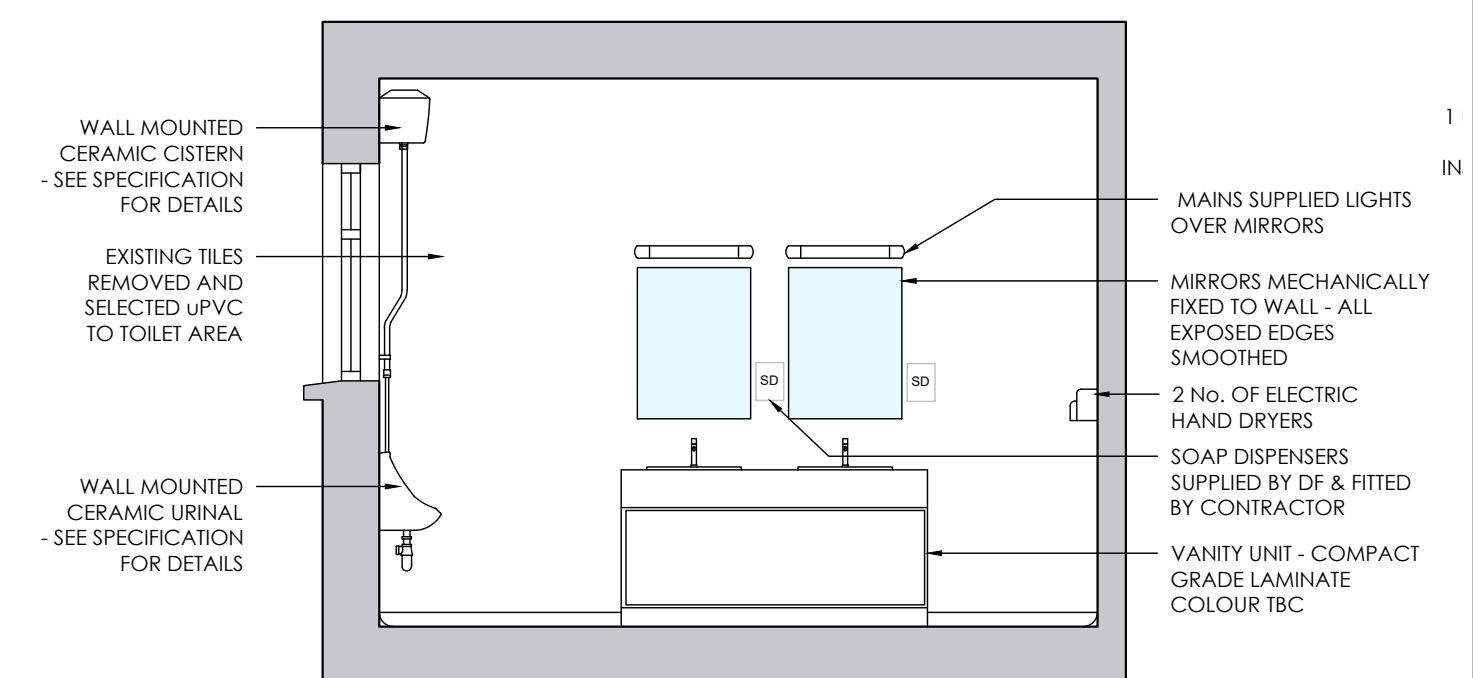

INTERNAL VIEW 2



NOTES:

FIGURED DIMENSIONS ONLY TO BE TAKEN FROM THIS DRAWING. ALL DIMENSIONS TO BE CHECKED ON SITE. DEPARTMENT TO BE INFORMED IMMEDIATELY OF ANY DISCREPANCIES BEFORE WORK PROCEEDS.

Rev	Description	Date

Project Stage: TENDER		
Location: COLLINS BARRACKS, CORK		
Project Title: BLOCK 54 LOCKER BLOCK RENOVATION WORKS		
Drawing Title: PROPOSED ROOM DATA SHEETS		
Scale: NTS	Date: March 2026	
Drawn By: James D'Arcy	Checked By: T.O'Connor	Approved By: T.O'Connor
Drawing No.: 1S/20/54/10		10 of 10
Unit: PLANNING & DESIGN TEAM IBDE. ENGINEERS GROUP COLLINS BARRACKS CORK		