



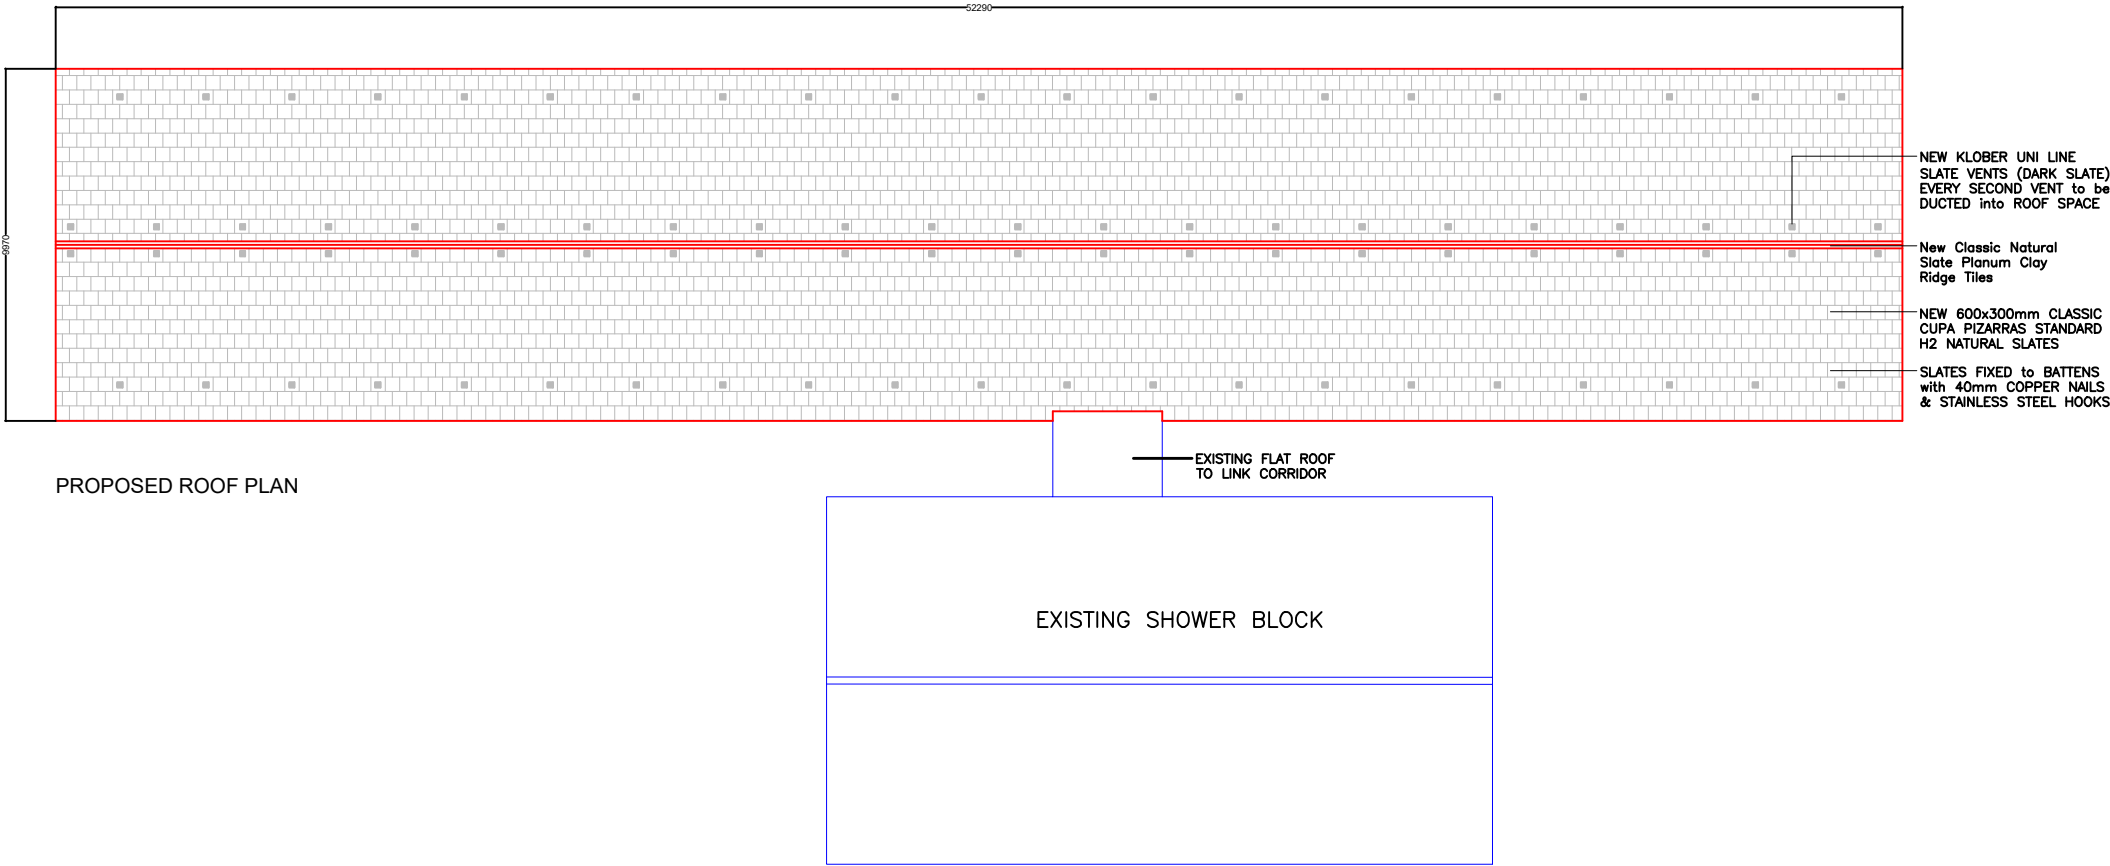

PROPOSED ROOF PLAN

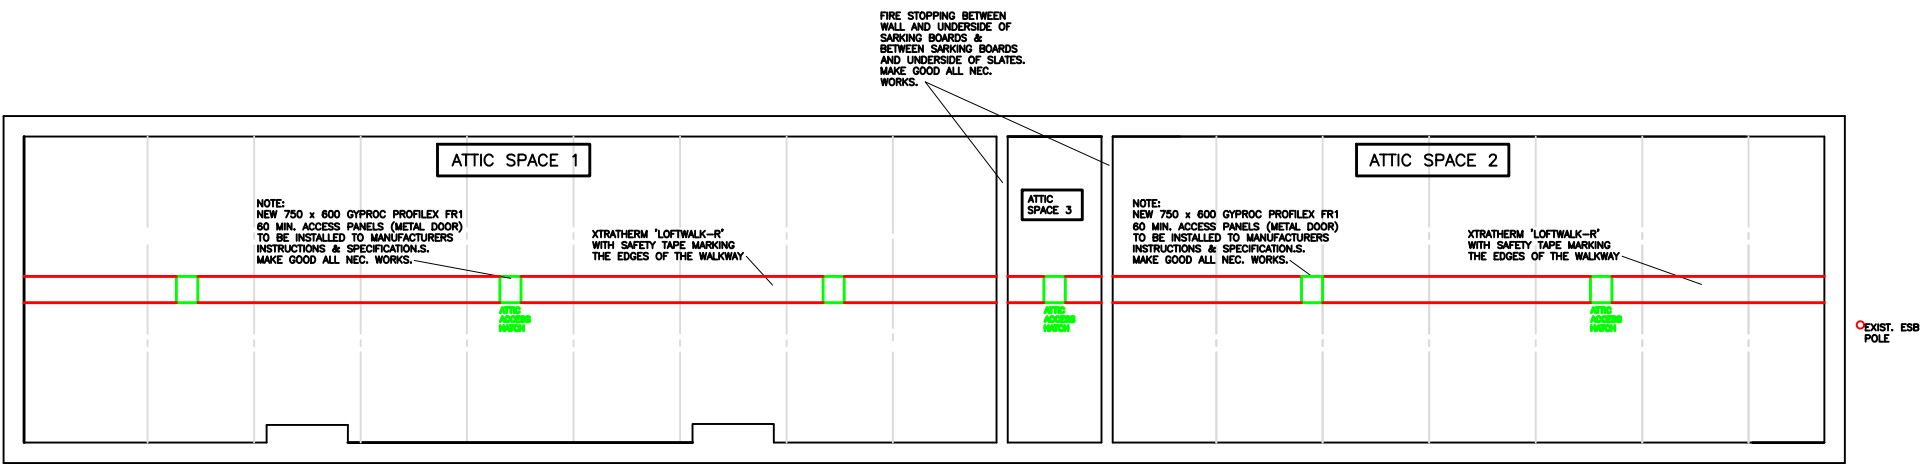

PROPOSED ATTIC PLAN

		No.	Rev.	Checked
Date			By	By
Date				
Date				
Date				
Date				
JOB: Locker Block Upgrade Dun Ui Mhaoliosa Renmore Galway				
DRAWING: Proposed Roof & Attic Plans				
SCALE: 1/100 @A1		FILE NAME:		
DRAWN BY: DK		CHECKED BY: Condt. Twomey		DATE: Feb. 2026
INDEX NO: 1B/385/25		NO OF DRAWINGS: 05 of 12		
REVISION:				
UNIT:		Drawing No. 05		
INFRASTRUCTURE & UTILITIES COY., ENGINEER GROUP, 1 BRIGADE, COLLINS BARRACKS, OLD YOUGHAL ROAD CORK CITY.				