


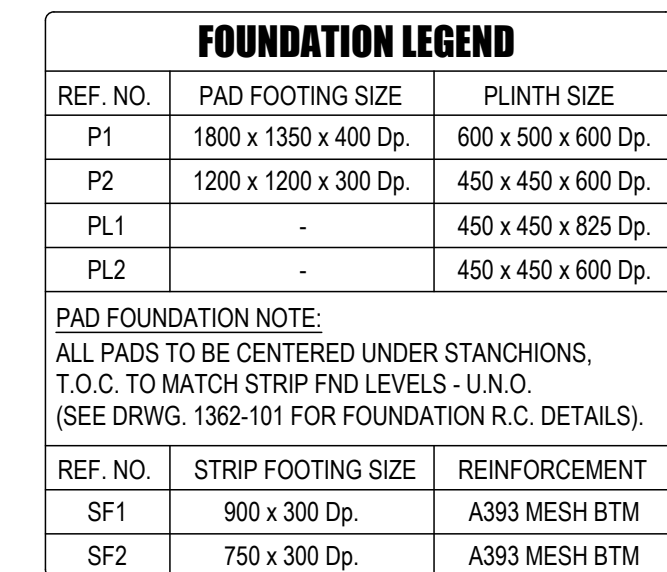

Scale 1:50

- Do not scale: use figured dimensions only
This drawing is copyright

FOR REVIEW 29.05.2026

-	-	-	-
Revision	Description	Date	Drawn
Project	Proposed New Accountancy Store, Sarsfield Barracks, Lord Edward St., Limerick City	Scale 1:50 @ A1	Date May 2026
Client	Department of Defence	Drawn by JMD	Checked by DOK
 Dermot O'KEEFE & ASSOCIATES Consulting Engineers	The Old Schoolhouse The Meelaghans Tullamore, Co. Offaly Tel: 057-9321309 Mobile: 087-2585622 Email: info@dok.ie	Drawing Foundation Plan	Rev.
		Drawing No. 1362-01	-