


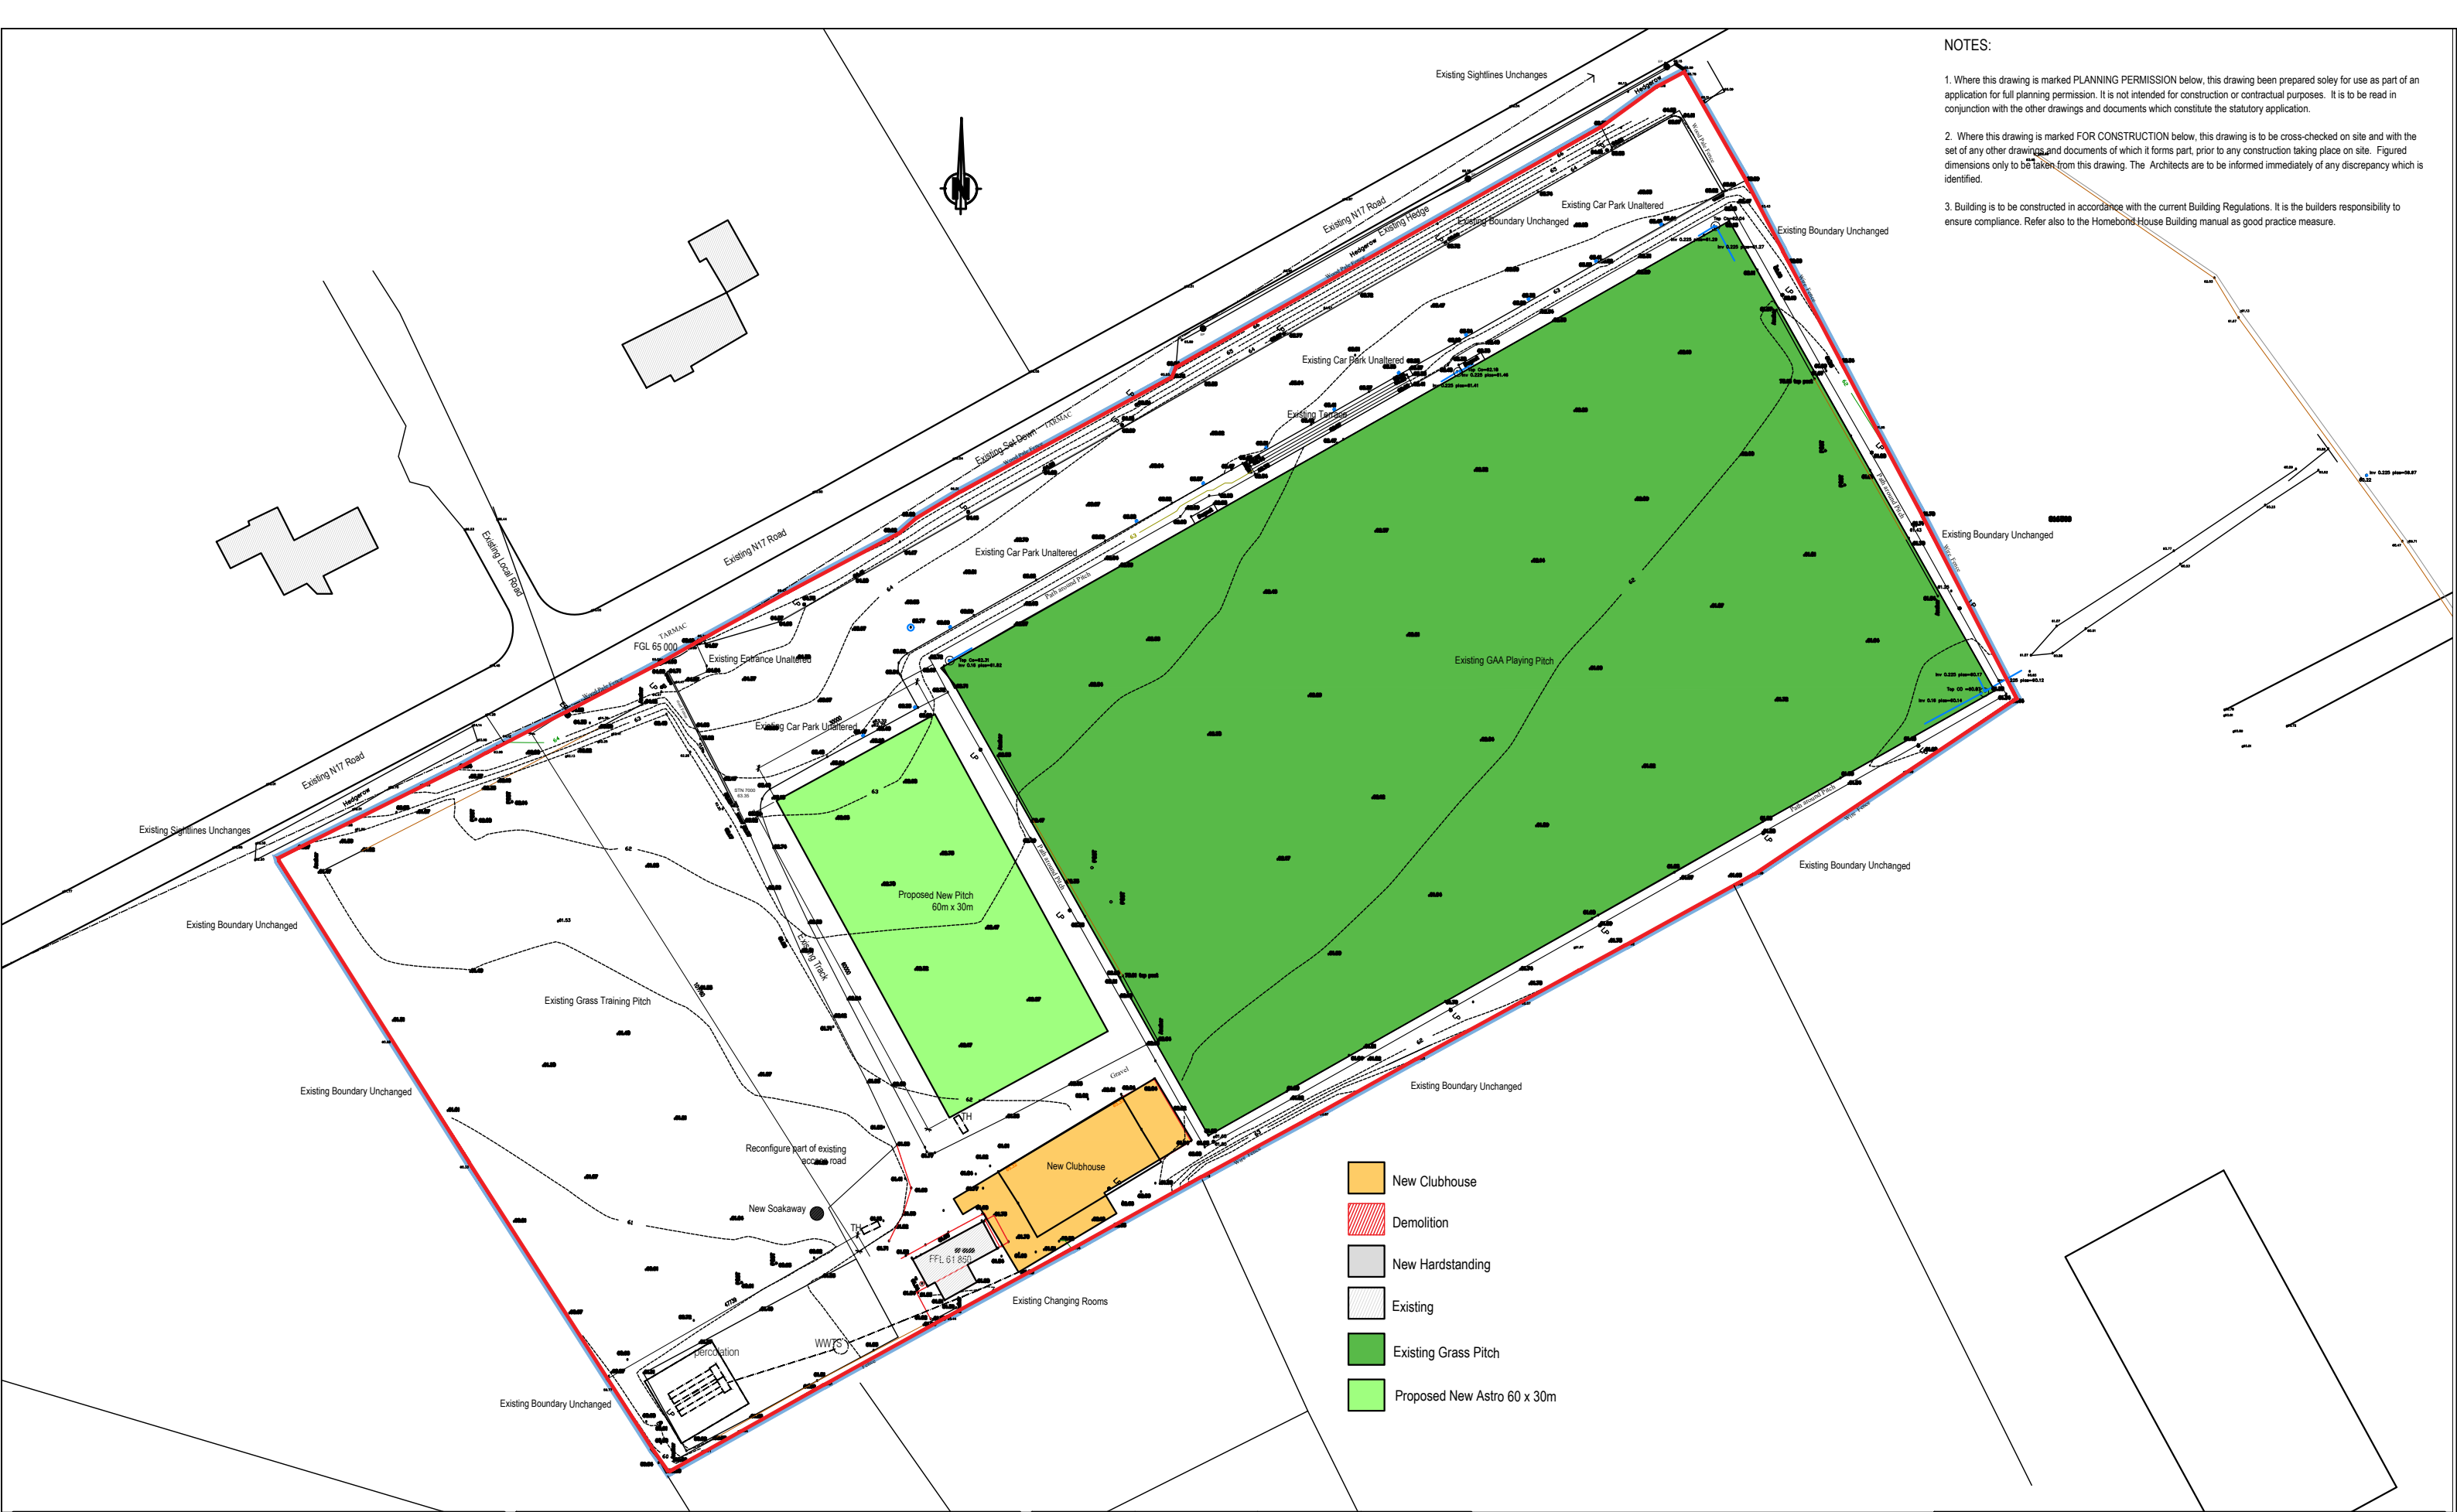

- NOTES:
- Where this drawing is marked PLANNING PERMISSION below, this drawing been prepared solely for use as part of an application for full planning permission. It is not intended for construction or contractual purposes. It is to be read in conjunction with the other drawings and documents which constitute the statutory application.
 - Where this drawing is marked FOR CONSTRUCTION below, this drawing is to be cross-checked on site and with the set of any other drawings and documents of which it forms part, prior to any construction taking place on site. Figured dimensions only to be taken from this drawing. The Architects are to be informed immediately of any discrepancy which is identified.
 - Building is to be constructed in accordance with the current Building Regulations. It is the builders responsibility to ensure compliance. Refer also to the Homebond House Building manual as good practice measure.

Job Title

Proposed New Club House and Changing Rooms & Astro Pitch and Associated Site Works at Carrowclare, Lavagh, County Sligo

Client

Coolaney/Mullinabreena GAA Club

Drawing Title

Proposed Overall Site Plan

Job no.	Drawing no.	Revision	Scales
24S29	1-102	A	1:1000
Date	Drawn by	Checked by	
May 25	DR	DR	

A	Issued For Information Only	May 25
Rev	Comments	Date

DR DESIGNS
Architectural Technology
& Construction Management

Rathmactiernan, Coolaney
Co Sligo
T: 083 003 9994
dr.designs@hotmail.co.uk