


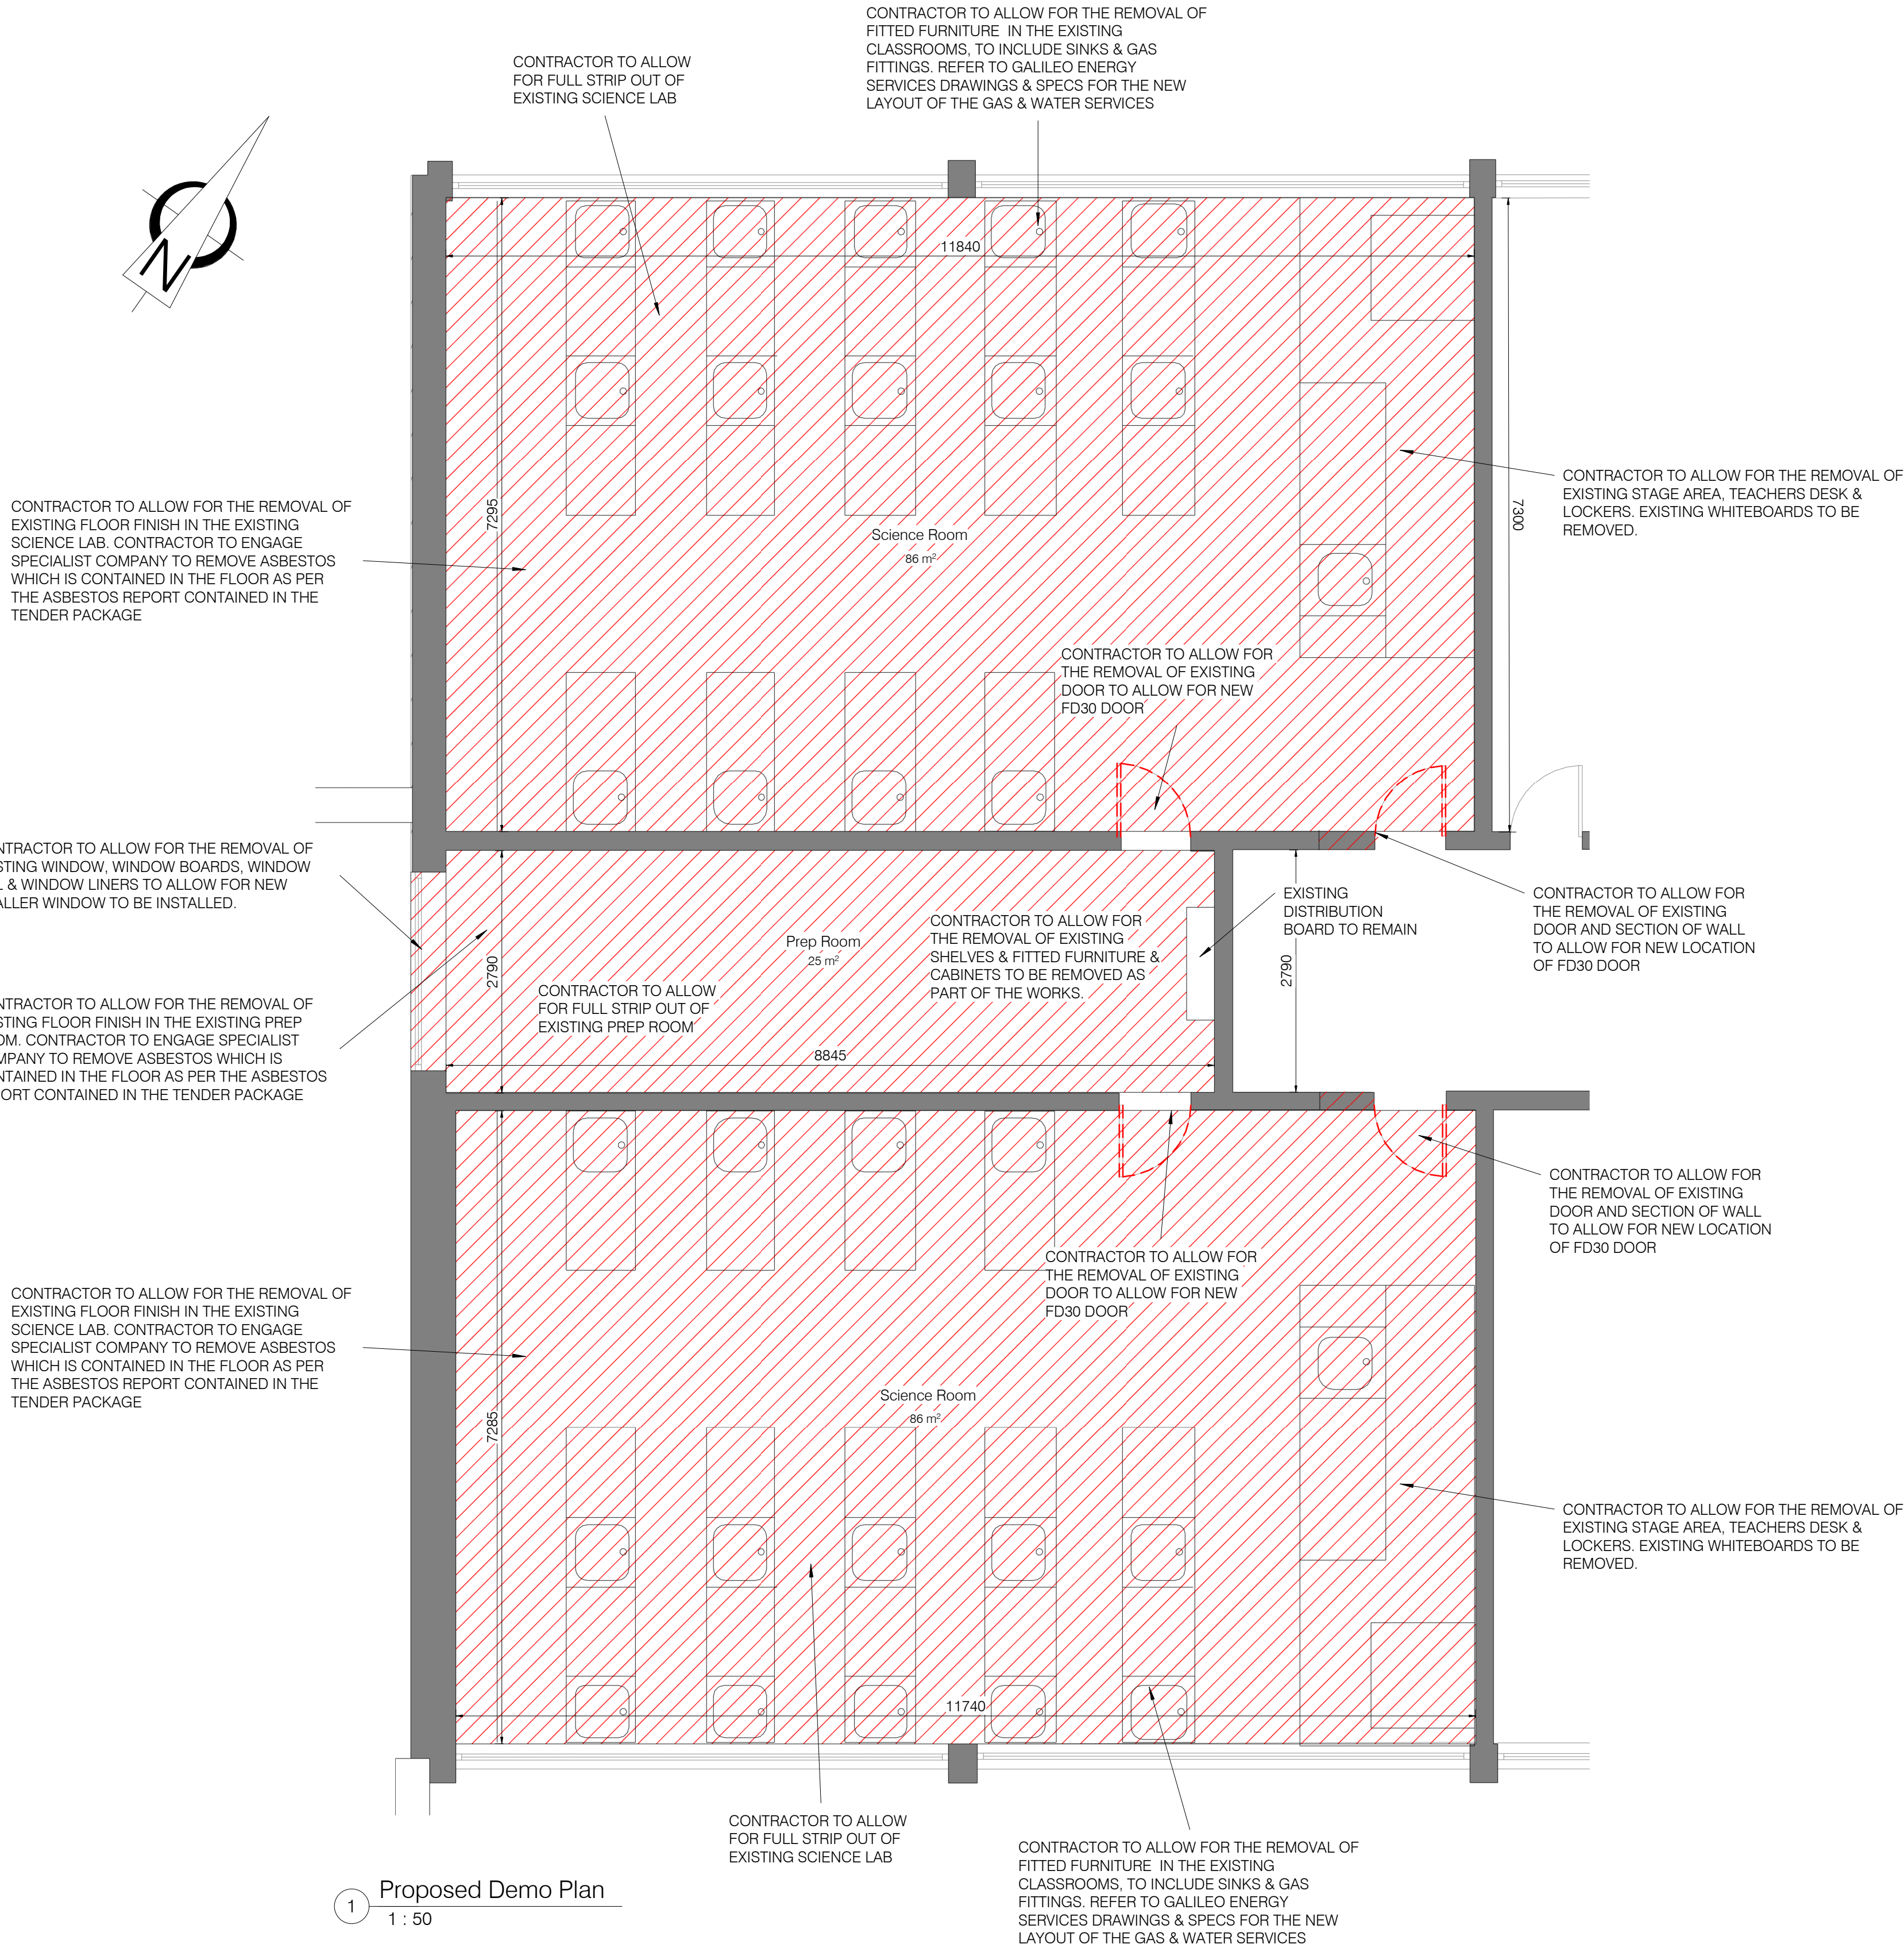

1 Proposed Demo Plan
1 : 50

BUILDING LEGEND


NOTE : BUILDING LEGEND TO BE READ IN CONJUNCTION WITH ACCOMPANYING DRAWINGS AND SPECIFICATION DOCUMENTS.

DEMOLITION INDICATED THUS:

EXISTING FIRST FLOOR AREA = 1295m²

AREA OF PROPOSED WORKS = 200m²

Rev	Description:	Date:	Rev	Description:	Date:

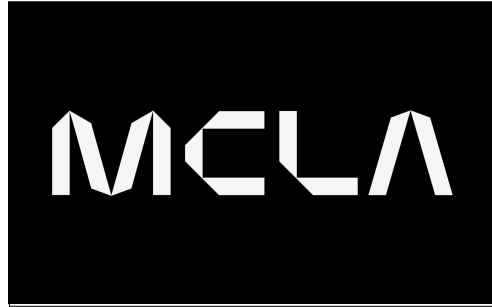

Unit 4B, Elm House,
Millennium Park,
Naas, Co. Kildare.
W91 K032
T: +353(0)45 854900
E : info@mclarchitecture.ie

Client : B.O.M Stanhope Secondary School
Project : Stanhope Secondary School Science Labs
Drawing Title : Demolition Floor Plan

Project No. : 26 08
Drawing No. : T100
Scale : 1 : 50
Date : June 2026
Drawn : David Farrell