


LOCATION OF ROOM ON
THE FIRST FLOOR
WHERE THE WORKS ARE
TO TAKE PLACE

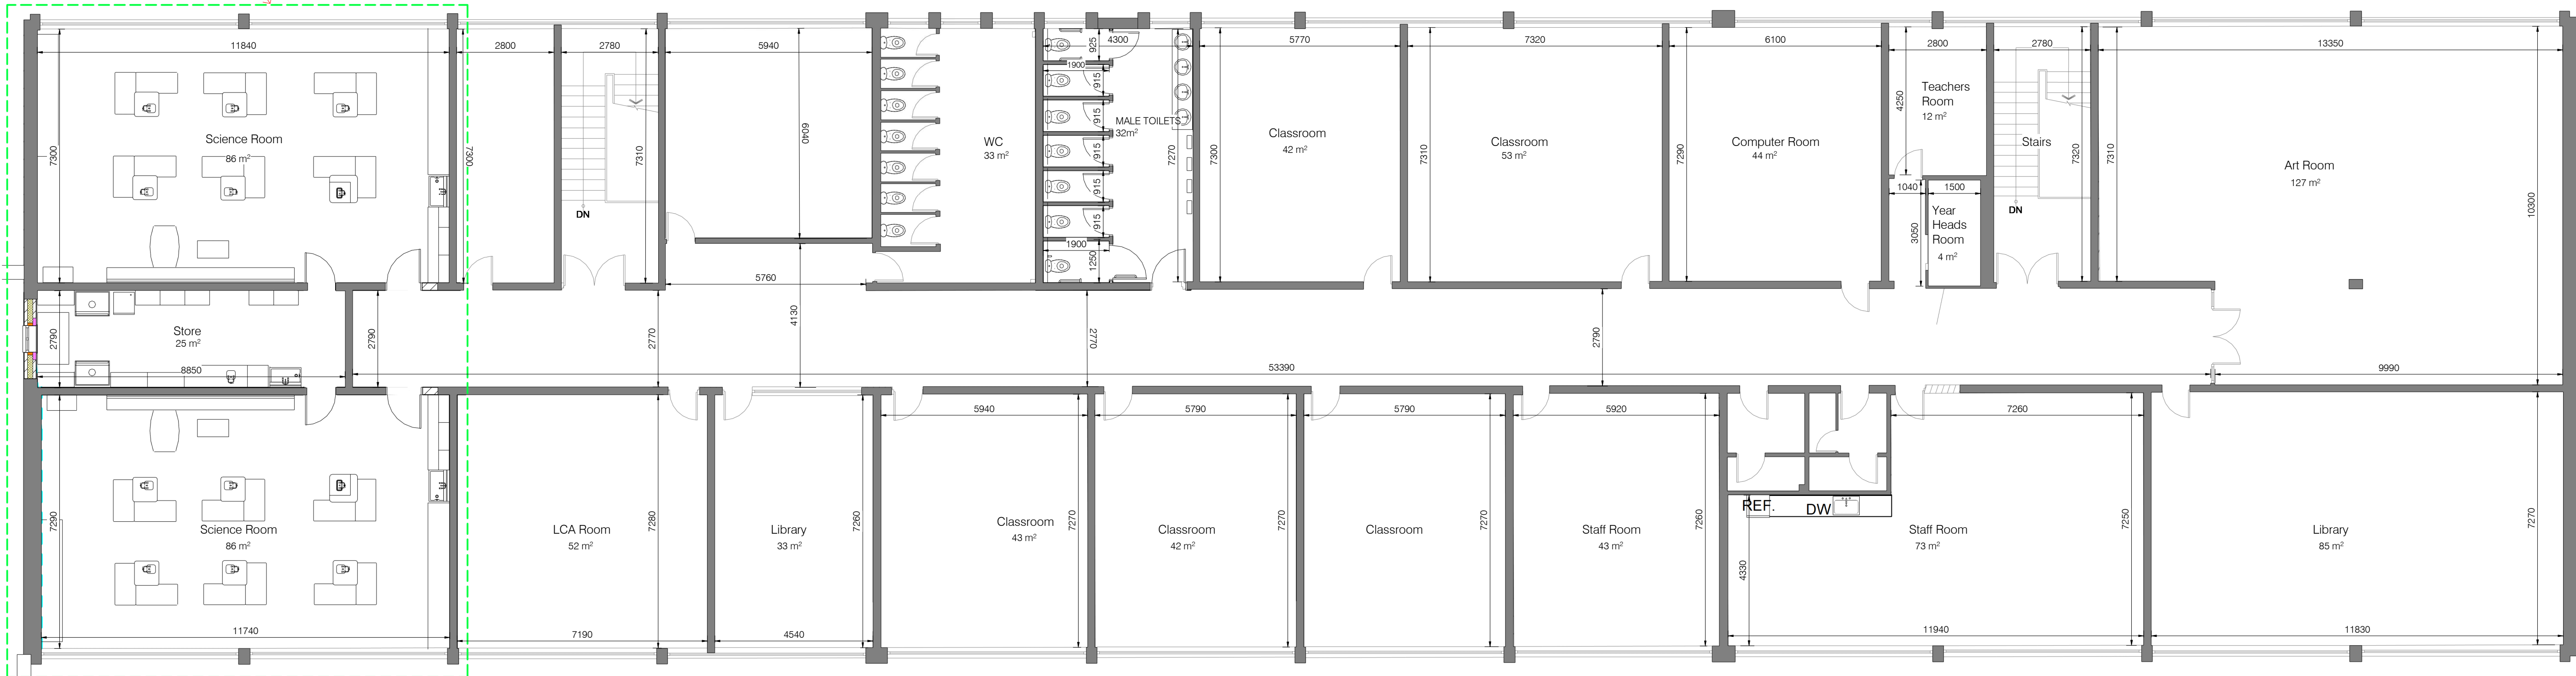

1 Proposed First Floor Plan
1 : 100

BUILDING LEGEND

NOTE : BUILDING LEGEND TO BE READ IN CONJUNCTION WITH ACCOMPANYING DRAWINGS AND SPECIFICATION DOCUMENTS.

EXISTING CONSTRUCTION INDICATED THUS.	
BLOCKWORK INDICATED THUS.	
RIGID INSULATION TO ARCHITECTS SPECIFICATION INDICATED THUS.	
PROPOSED THERMAL BLOCK INDICATED THUS.	
CAVITY CLOSER INDICATED THUS.	
AREA OF PROPOSED WORKS INDICATED THUS.	
DRYLING INDICATED THUS.	
EXISTING FIRST FLOOR AREA = 1295m²	
AREA OF PROPOSED WORKS = 200m²	

RIAI	Registered Architect	Architect Accredited in Conservation	PSDP Accreditation
	2024	G3	P

A1

THIS DRAWING IS COPYRIGHT.
USE DIMENSIONS ONLY - DO NOT SCALE
CONTRACTORS MUST VERIFY DIMENSIONS
ON SITE PRIOR TO STARTING WORK.

	TENDER PURPOSES ONLY
--	---------------------------------

Rev	Description:	Date:

Rev	Description:	Date:



Unit 4B, Elm House,
Millennium Park,
Naas, Co. Kildare.
W91 K032
T: +353(0)45 854900
E : info@mclarchitecture.ie

Client : **B.O.M Stanhope Secondary School**
Project : **Stanhope Secondary School Science
Labs**

Drawing Title : **Overall First Floor Plan**

Project No. : **26 08**
Drawing No. : **T102**
Scale : **As indicated**
Date : **June 2026**
Drawn : **David Farrell**