


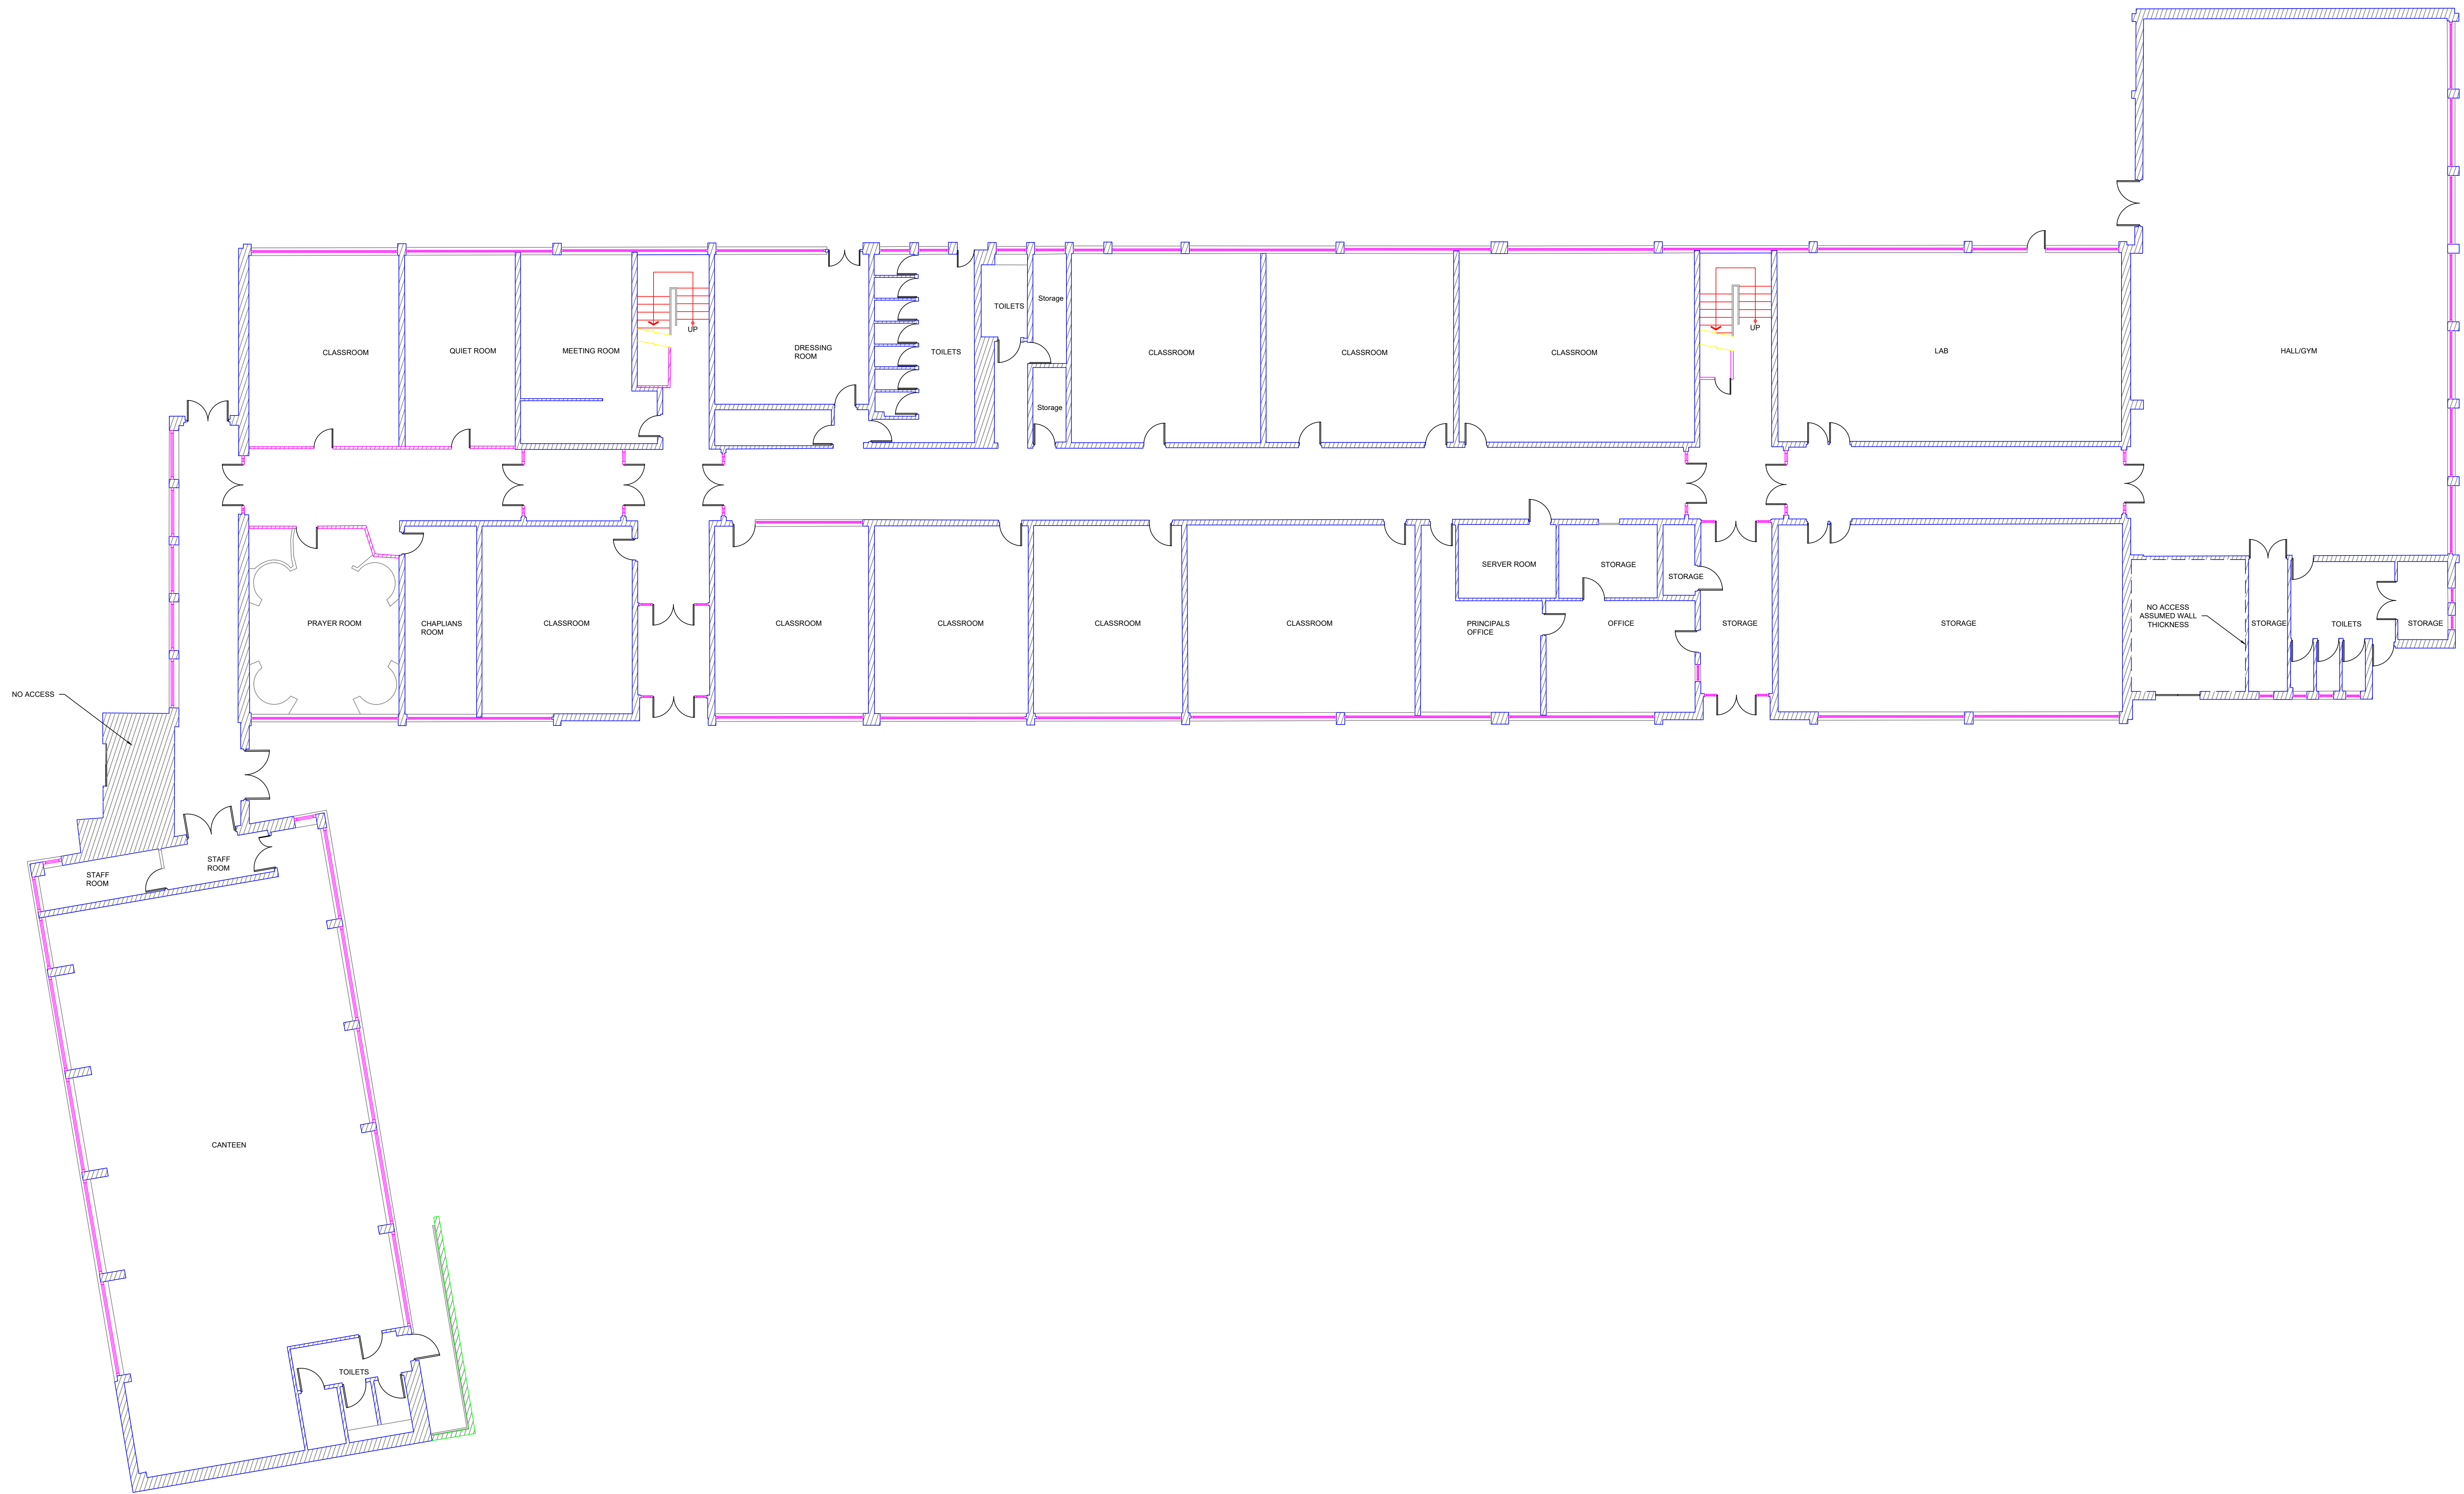


1 GROUND FLOOR PLAN - A0
SCALE: 1:100

INFORMATION

© ORS
This drawing and any design hereon is the copyright of the
Consultants and must not be reproduced without their written consent.
All drawings remain the property of the Consultants.

Figured dimension only to be taken from this drawing.
All dimensions to be checked on site.
Consultants to be informed immediately of any
discrepancies before work proceeds.

REV NO:	DATE:	REVISION NOTE:	DWN BY:	CKD BY:
P01	13/11/2023	ISSUED FOR CLIENT	MM&M	KQ
P02	17/11/2023	ISSUED FOR CLIENT	MM&M	KQ

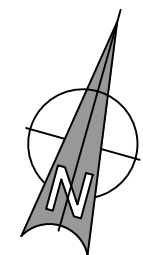

CLIENT:	MCL ARCHITECTURE			
PROJECT:	MEASURED BUILDING SURVEY AT ST. JOSEPHS SECONDARY SCHOOL, MANOR STREET, DUBLIN 7, D07 YP03			
TITLE:	GROUND FLOOR PLAN			
DRAWN: MM&M	CHECKED: KQ	APPROVED: KQ	JOB NO: 231657	REV:
DATE: 17/11/2023	SCALE: 1:100	DRAWING NO: 231657-ORS-Z1-00-DR-GS-110		P02

