


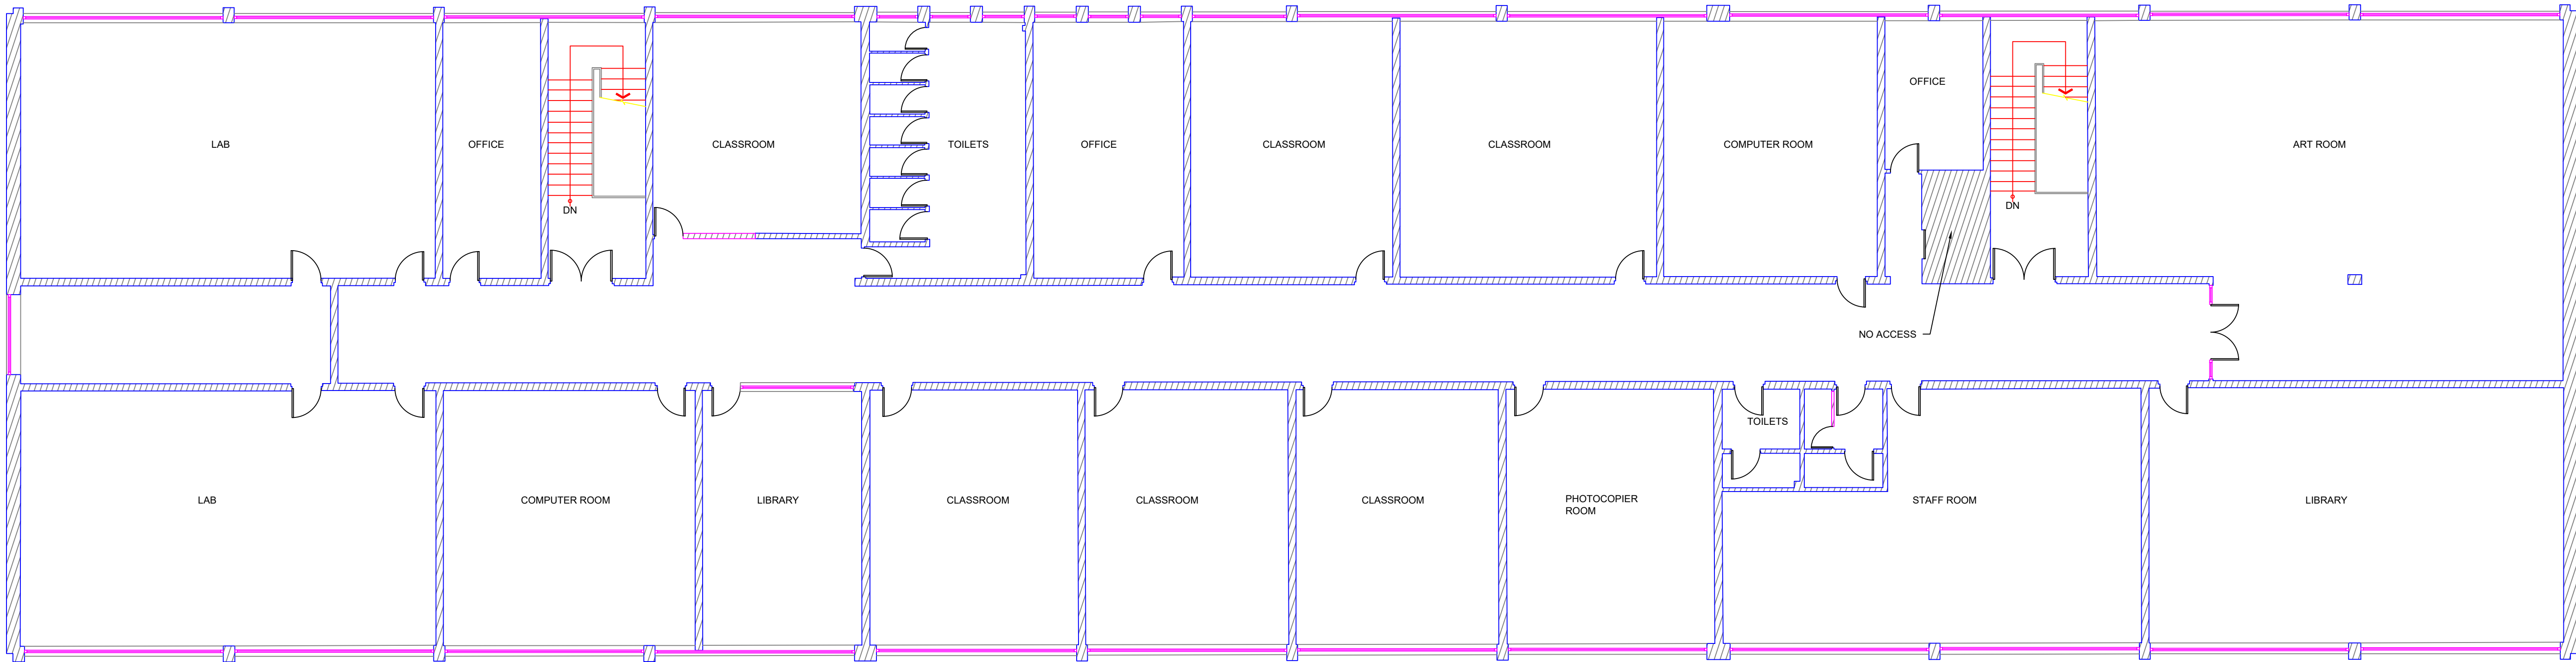


1 FIRST FLOOR PLAN - A1
SCALE: 1:100

INFORMATION

© ORS
This drawing and any design hereon is the copyright of the Consultants and must not be reproduced without their written consent. All drawings remain the property of the Consultants.

Figured dimension only to be taken from this drawing. All dimensions to be checked on site. Consultants to be informed immediately of any discrepancies before work proceeds.

REV NO:	DATE:	REVISION NOTE:	DWN BY:	CKD BY:
P01	13/11/2023	ISSUED FOR CLIENT	MMcM	KQ
P02	17/11/2023	ISSUED FOR CLIENT	MMcM	KQ

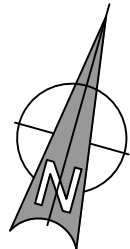

CLIENT:	MCL ARCHITECTURE			
PROJECT:	MEASURED BUILDING SURVEY AT ST. JOSEPHS SECONDARY SCHOOL, MANOR STREET, DUBLIN 7, D07 YP03			
TITLE:	FIRST FLOOR PLAN			
DRAWN: MMcM	CHECKED: KQ	APPROVED: KQ	JOB NO: 231657	REV: P02
DATE: 17/11/2023	SCALE: 1:100		DRAWING NO: 231657-ORS-Z1-01-DR-GS-111	

ORS

Mullingar | Dublin | Galway | Donegal | Cork
T: +353 1 5242060 | W: www.ors.ie | E: info@ors.ie
ISO 9001:2015 QUALITY ASSURED COMPANY