
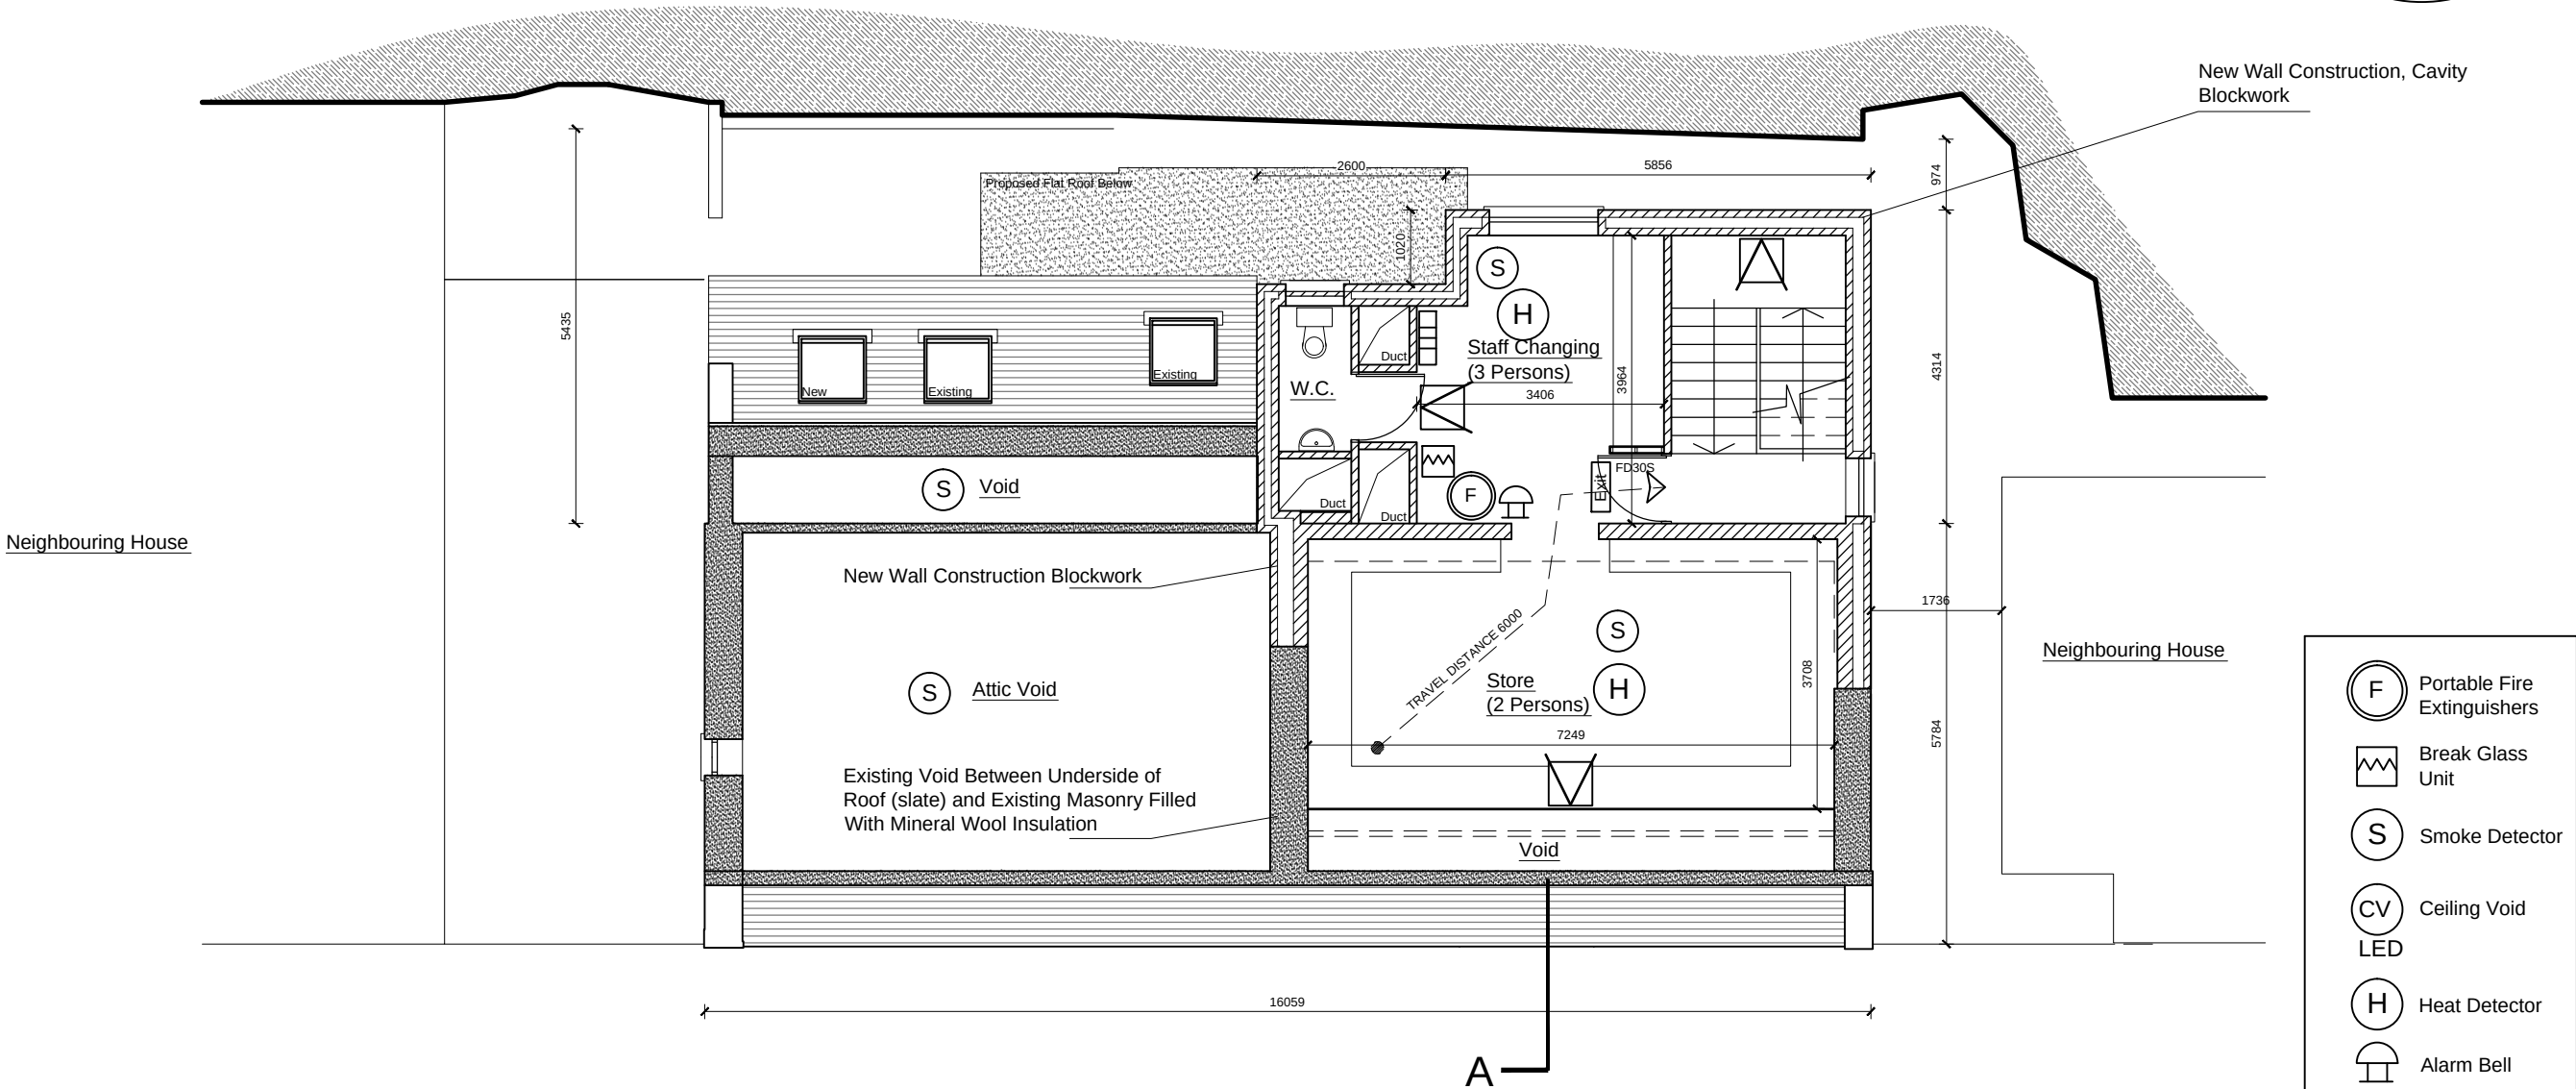


Existing Building

Proposed Masonry

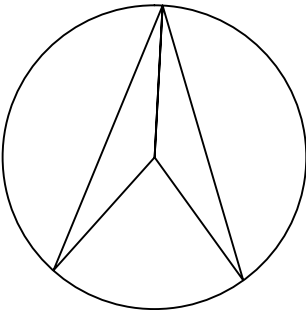

Proposed First Floor Plan scale 1:100

Fire Detection and Alarm System, Type L1

Client
GCDC
Glenmore Community
Development Comm.

Site
Cappagh,
Glenmore,
Co. Kilkenny.

Job
Proposed Tea Room and
Local Shop Development

Title
Proposed First Floor
Plan

Prepared by :
Michael Tobin MRIAI,
Haggard, Glenmore,
Co. Kilkenny.
0035387-2195257

Drg. No.23-9- 006 Rev.-
Scale 1:100
Drawn by: M. T.

Fire Safety Cert Application