
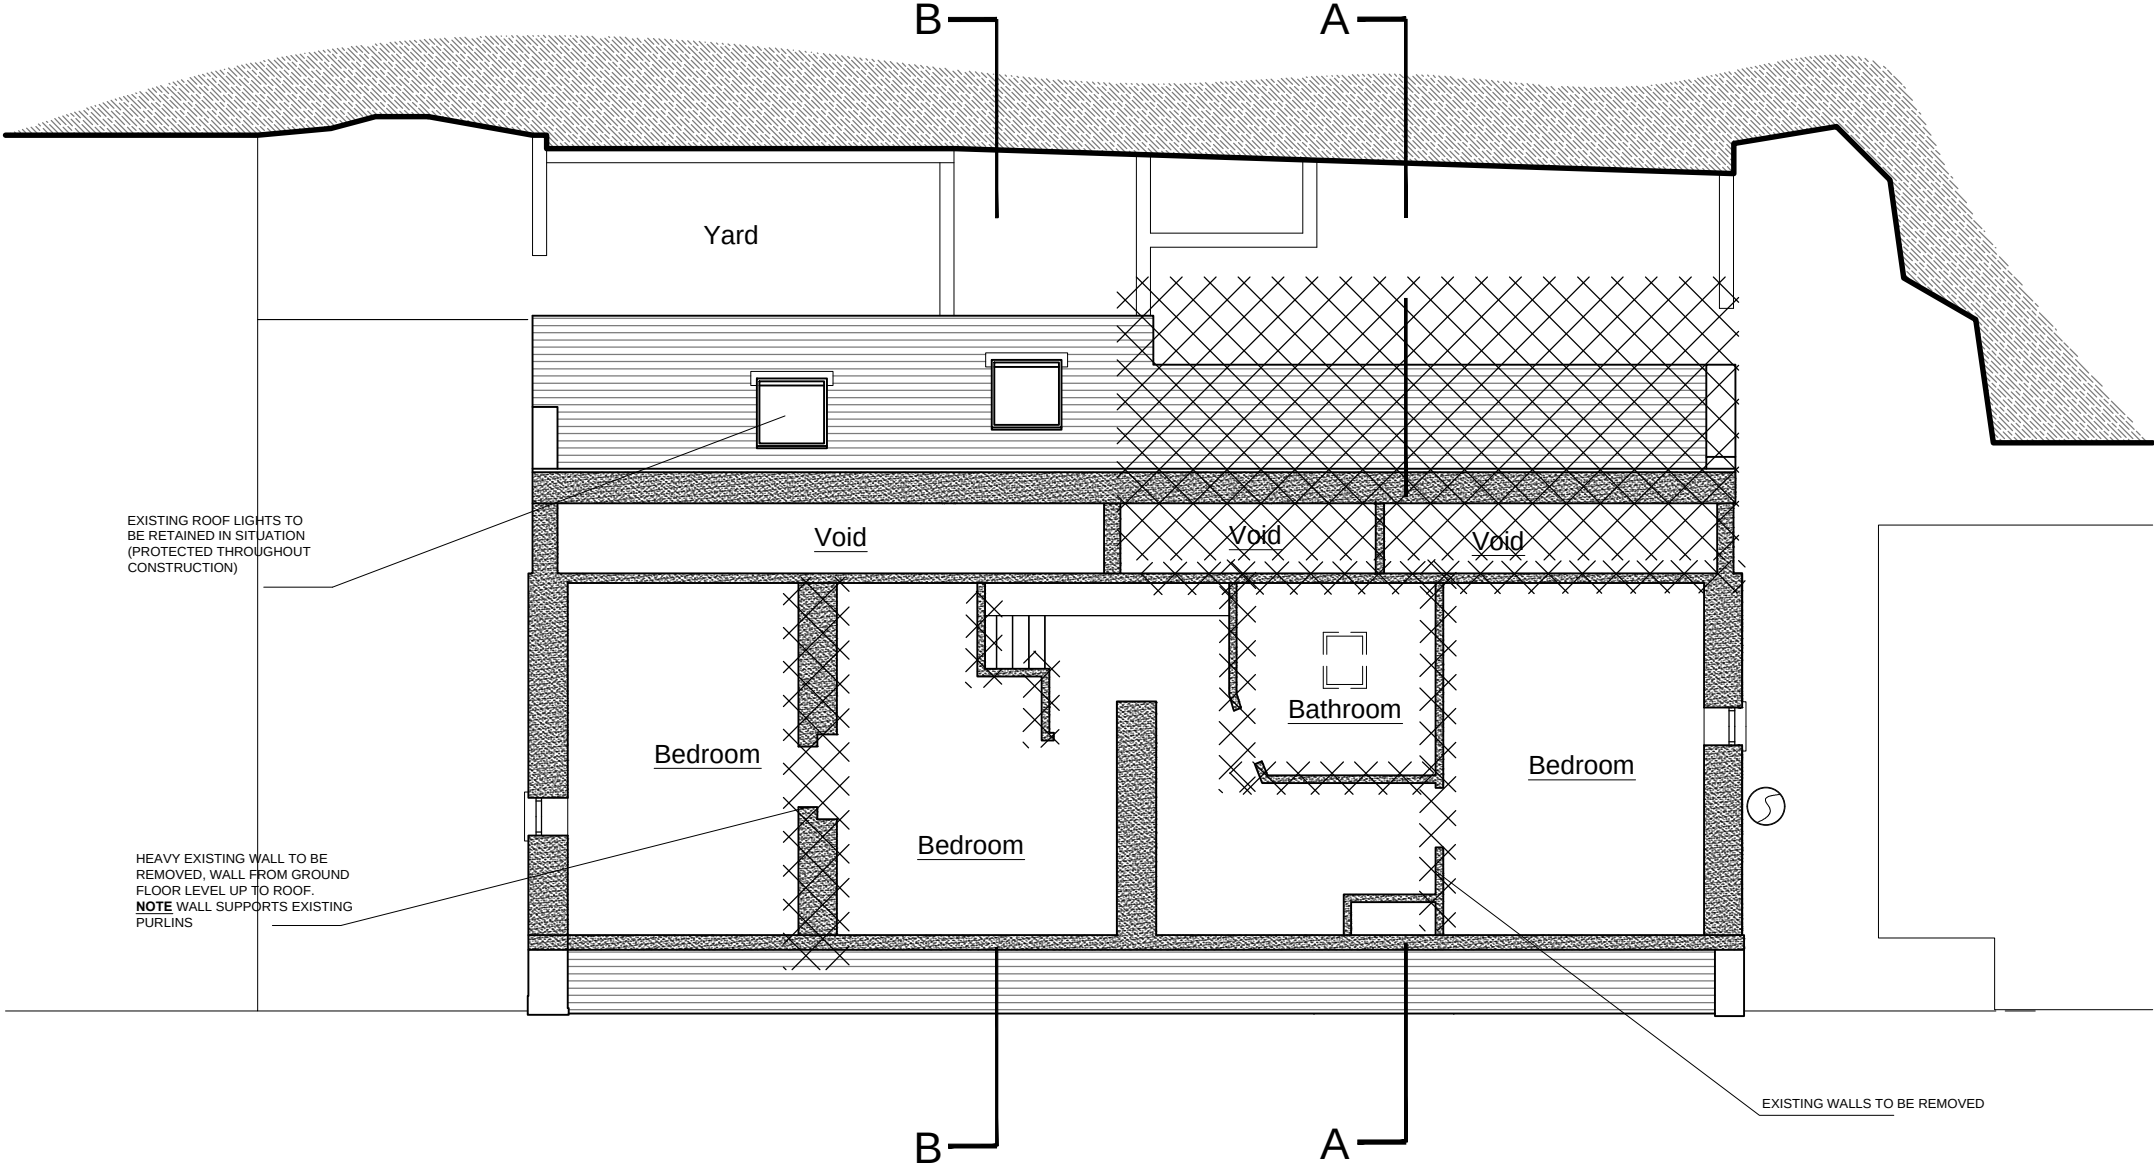


Existing Building
Wall Demolition

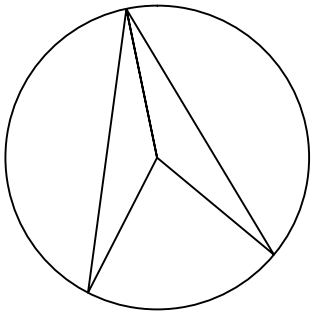

Existing First Floor Plan scale 1:100