


Existing Building

Proposed

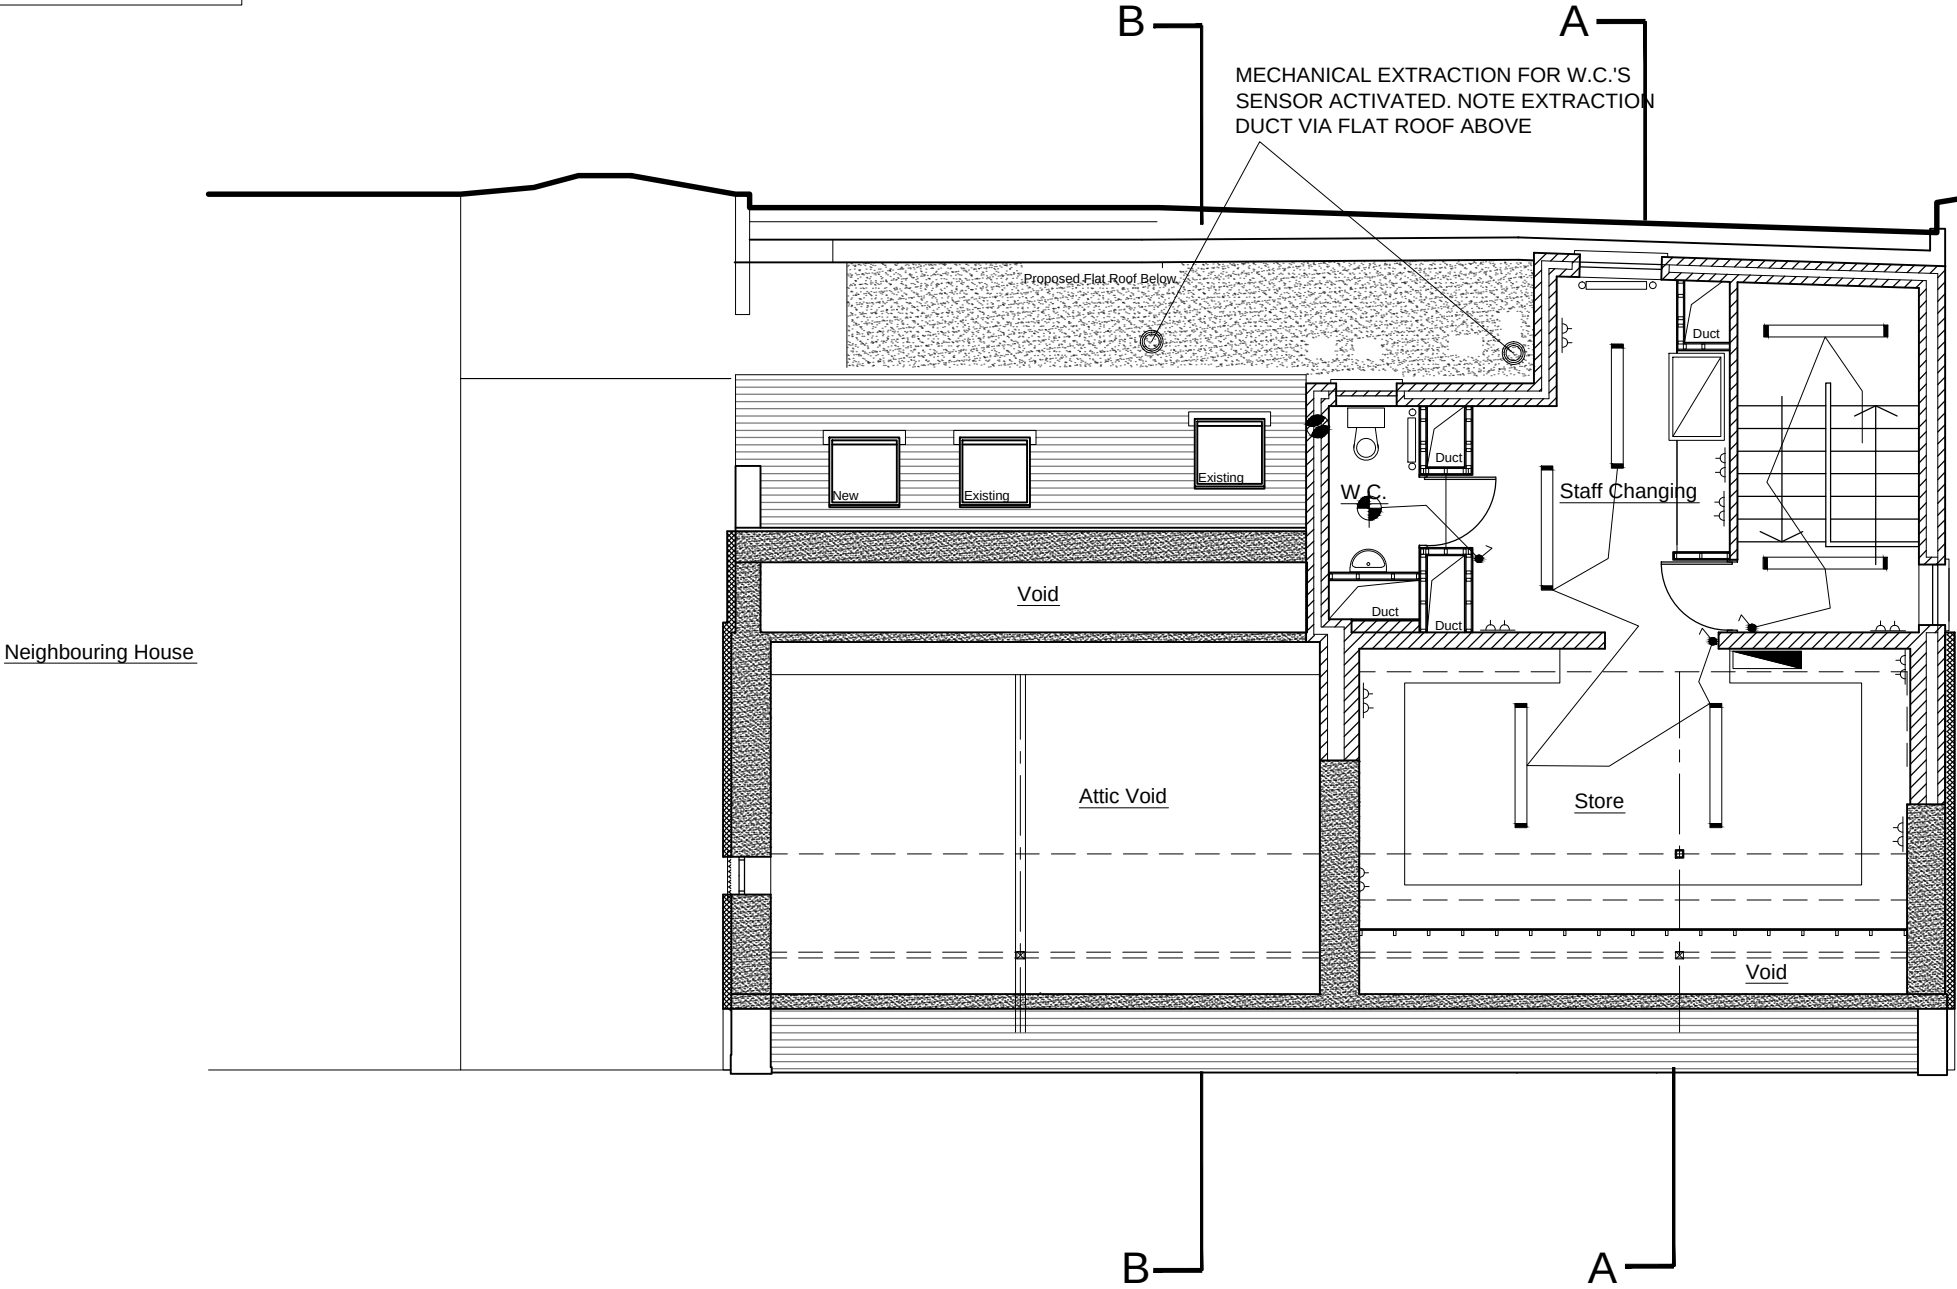

Electrical Key

Space Heating

**FIRE SAFETY ELECTRICAL REQUIREMENTS
SEE FIRE SAFETY REPORT AND DRAWINGS**

Proposed First Floor Plan scale 1:100

MICHAEL TOBIN

ARCHITECTURE

REGISTERED ARCHITECT

R.A.I.

Client

GCDC
Glenmore Community
Development Comm.

Site

Cappagh,
Glenmore,
Co. Kilkenny.

Job

Proposed Tea Room and
Local Shop Development

Title

Proposed First Floor
Mech and Elec. Plan

Prepared by :

Michael Tobin MRAl,
Haggard, Glenmore,
Co. Kilkenny.
0035387-2195257

Drg. No.23-9- 006 Rev.-

Scale 1:100

Drawn by: M. T.

Tendering Drawings