
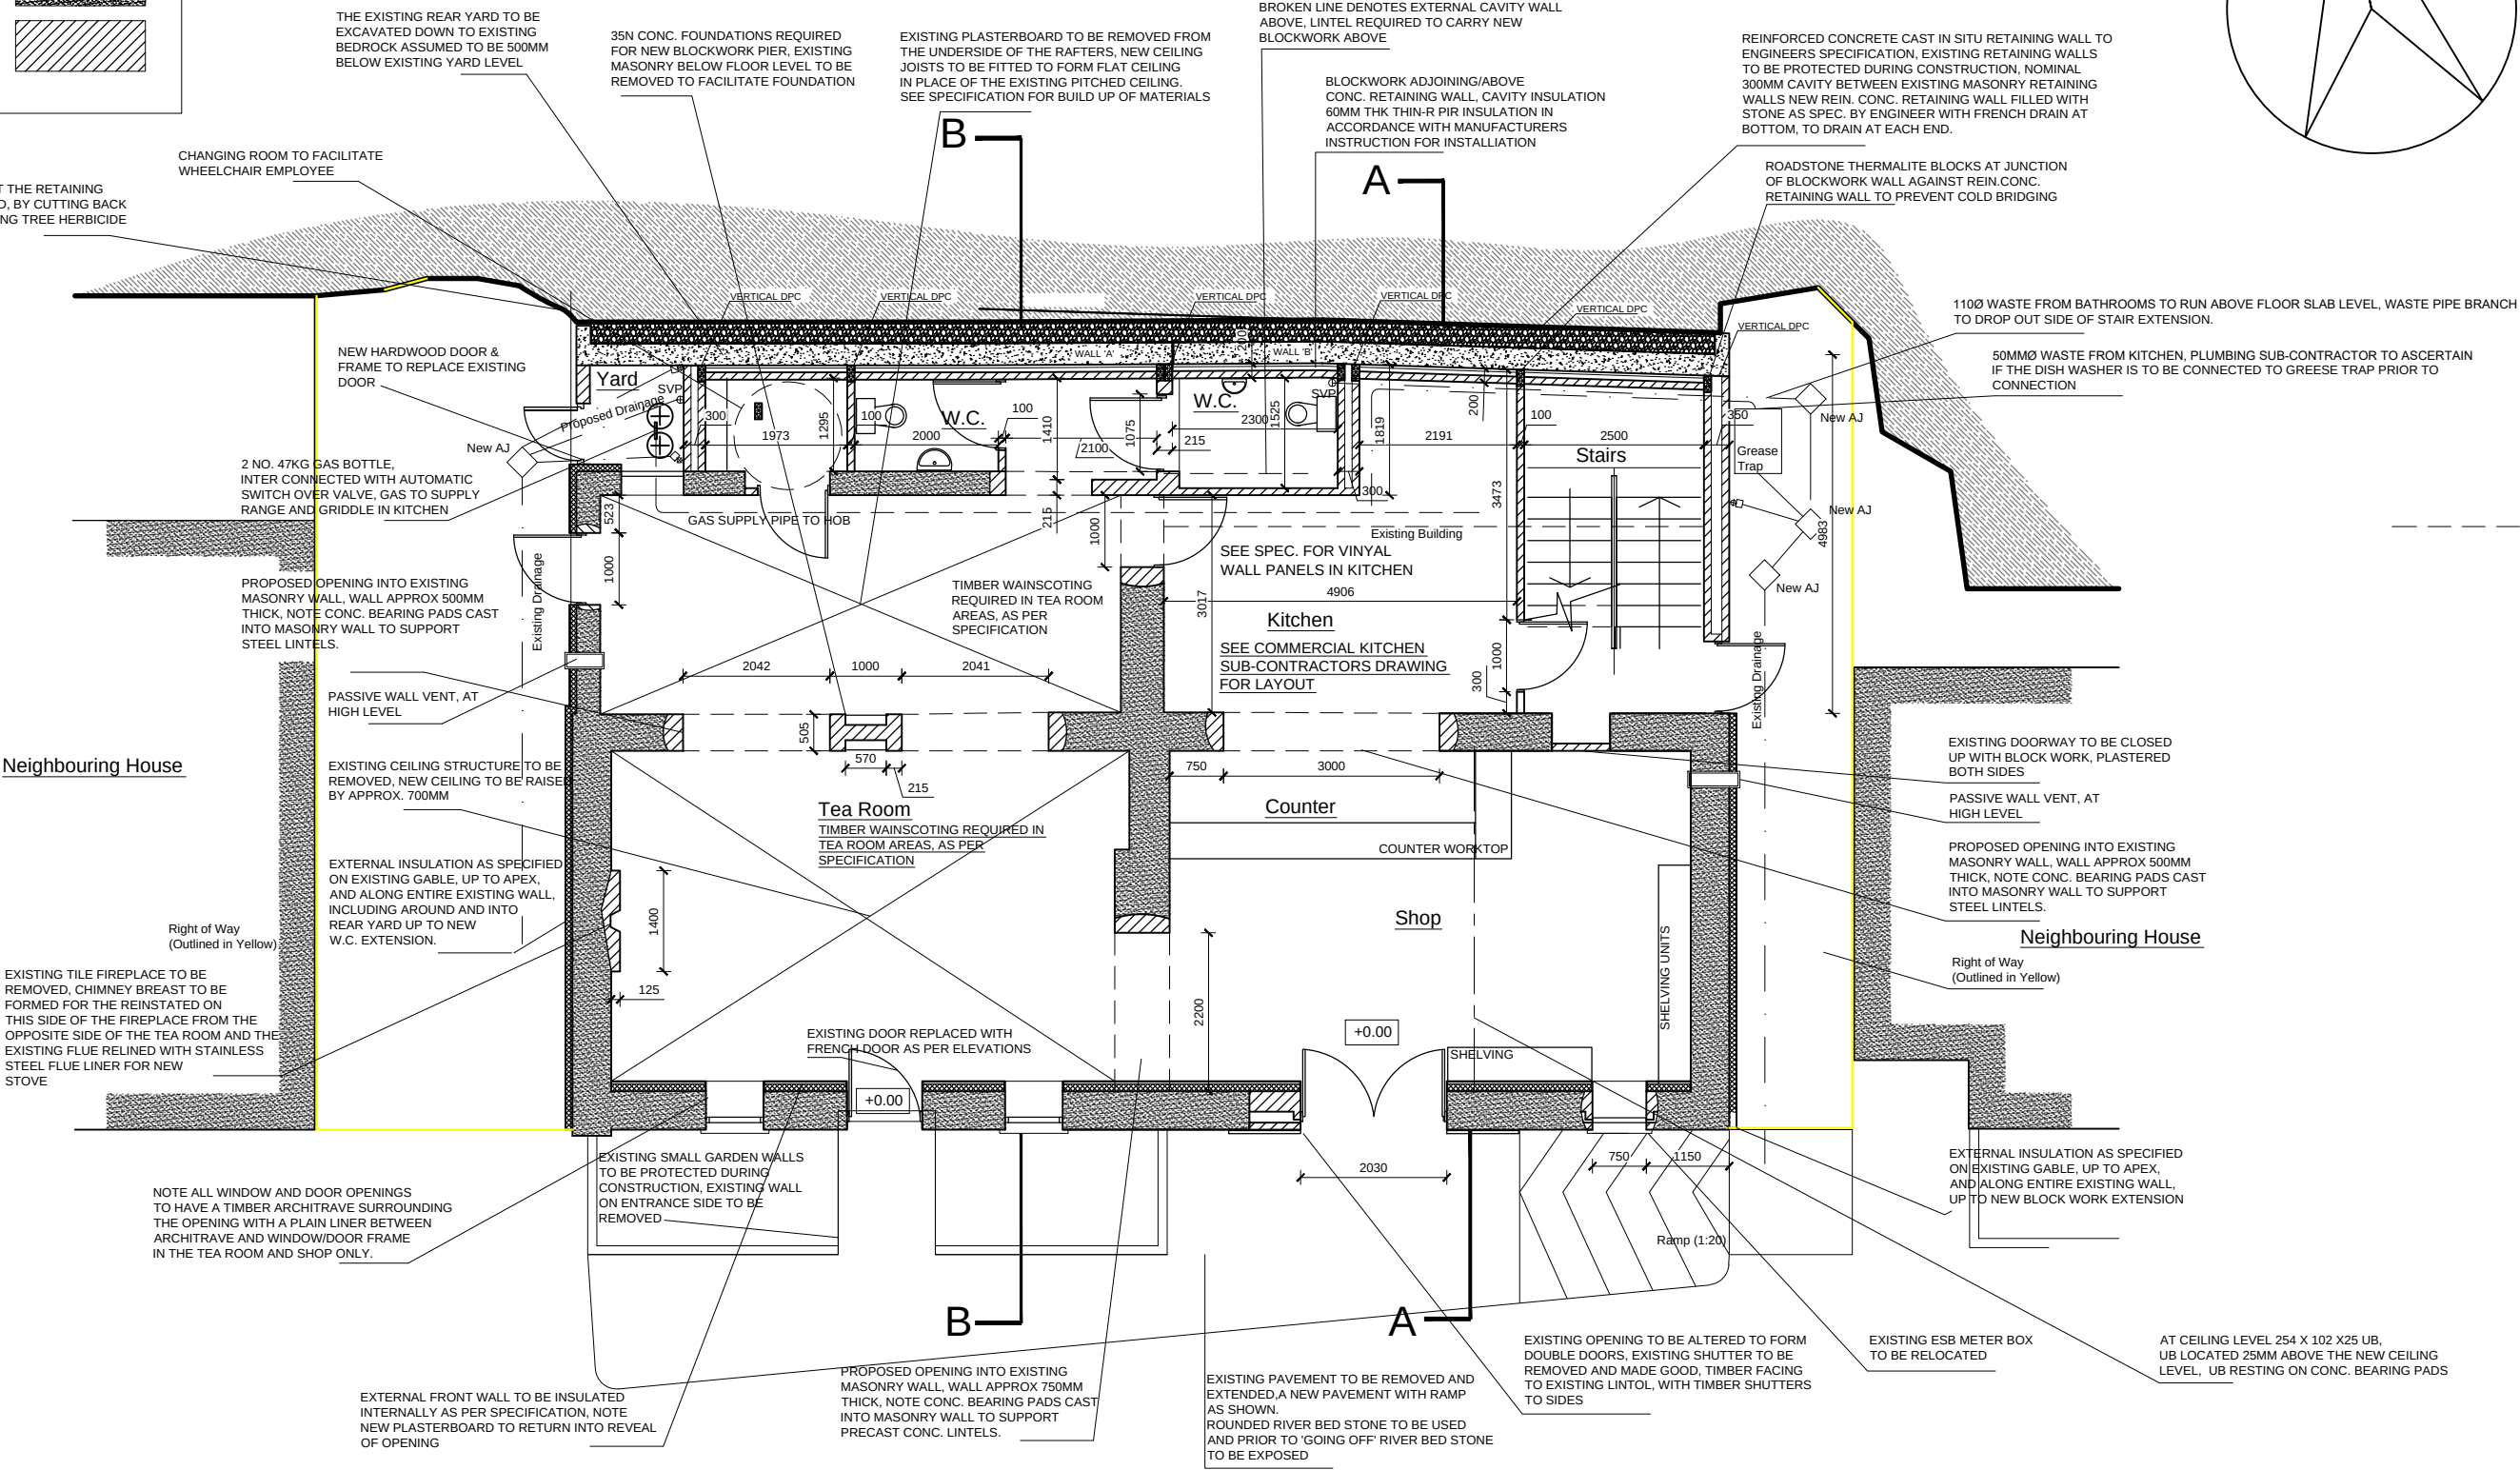


Existing Building

Proposed

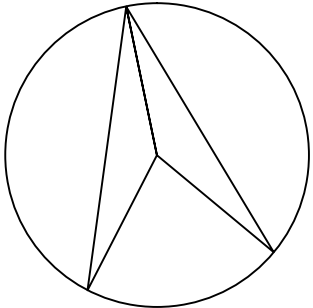

Proposed Ground Floor Plan scale 1:100

MICHAEL TOBIN

ARCHITECTURE

REGISTERED ARCHITECT

RAI

Client

GCDC
Glenmore Community
Development Comm.

Site

Cappagh,
Glenmore,
Co. Kilkenny.

Job

Proposed Tea Room and
Local Shop Development

Title

Proposed Ground Floor
Plan

Prepared by :

Michael Tobin MRIAI,
Haggard, Glenmore,
Co. Kilkenny.
0035387-2195257

Drg. No.23-9- 005 Rev.-

Scale 1:100
Drawn by: M. T.

Tendering Drawings