


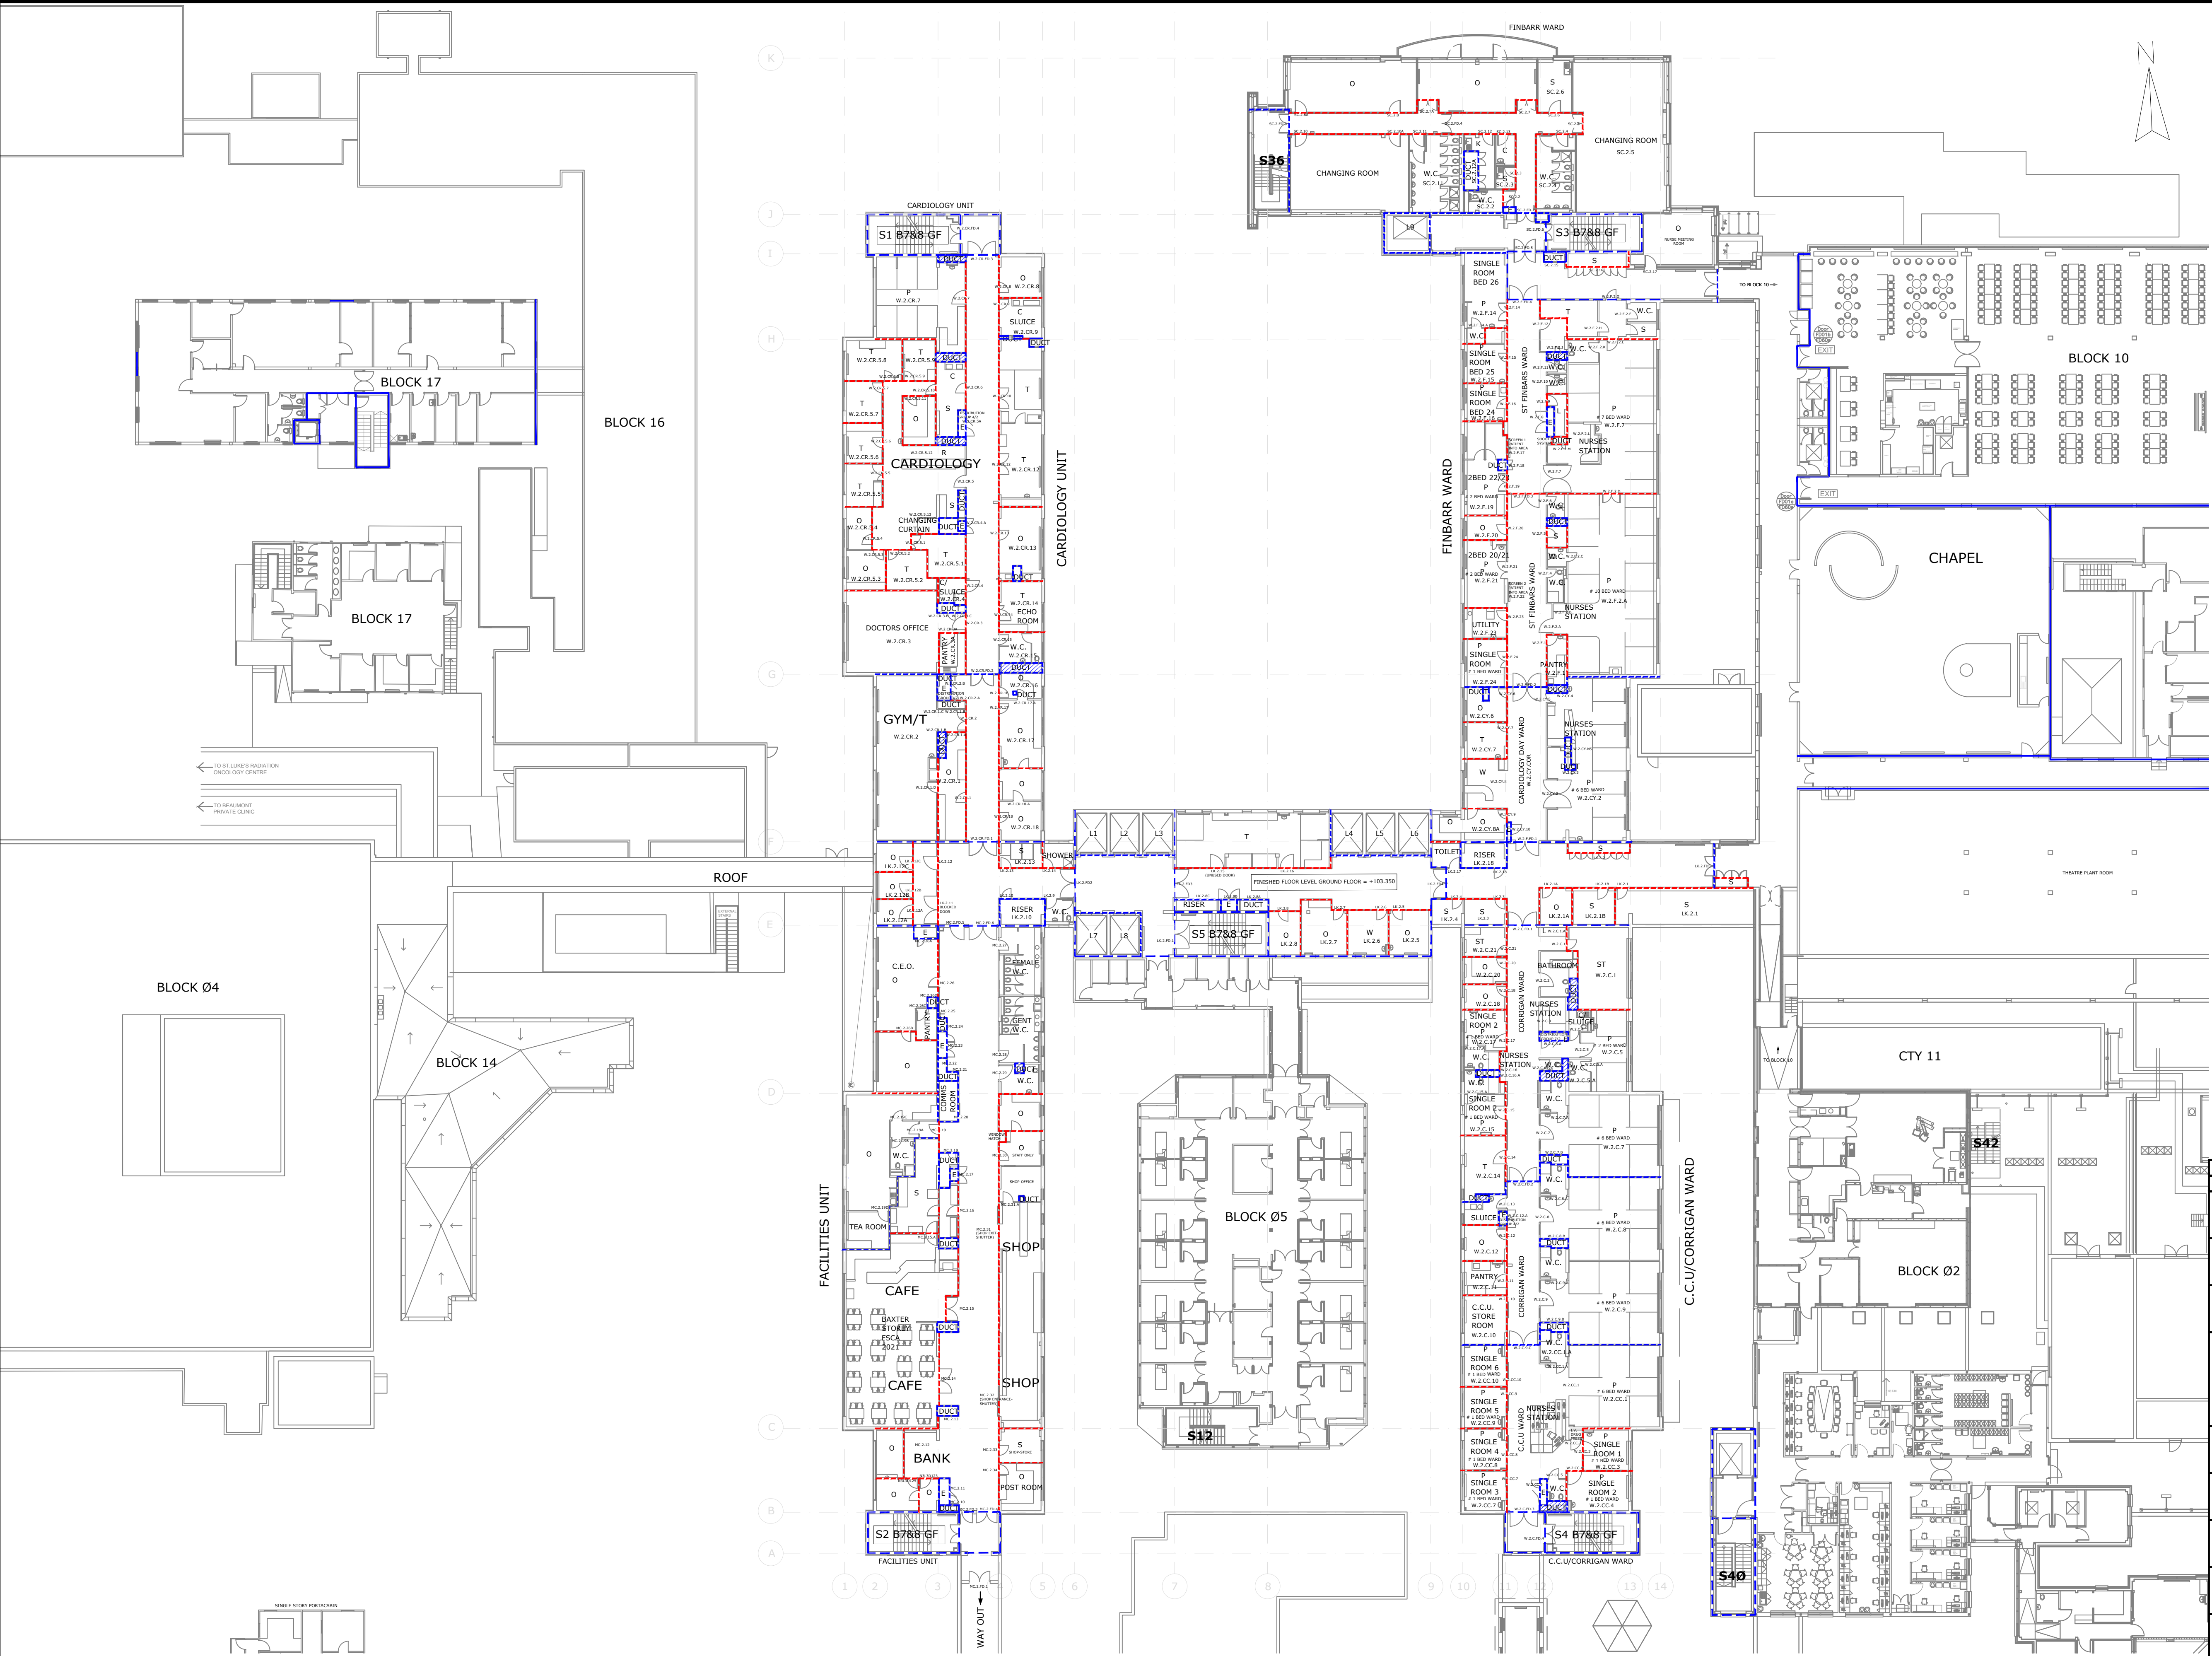

Stage B 2025-1

RECORD:

REV 'O': ORIGINAL BOOKLET [DECEMBER 2020]
OF PRELIMINARY LAYOUTS DRAWINGS

REV 'A': SURVEYED G.A. LAYOUT DRAWINGS
[JUNE 2024], WAYFINDING DRAWINGS

REV 'B': PROPOSED FIRE RESISTING STRATEGY
[1ST EDITION JULY 2024][RED & BLUE]

STAGE 'B': REV 'B' IS HENCEFORTH CALLED
STAGE 'B' 2025-1 [FEB 2025]

STAGE 'C': CONTINUED UPDATES IN F.R.
CONSTRUCTION & LAYOUT UPDATES
[GREEN & CYAN (LIGHT BLUE)]

KEYPLAN

LEGEND:

30 MINUTE FIRE RESISTING (FR) WALL (ENCLOSURE)
CONSTRUCTION FROM SLAB TO SOFFIT OF SLAB OVERHEAD.

60 MINUTE (60:60:60) FIRE RESISTING (FR) CONSTRUCTION
FROM SLAB TO SOFFIT OF SLAB OVERHEAD (MOSTLY PART OF
A PROTECTED SHAFT OR OF A COMPARTMENT WALL).

AREA ACCOMMODATES SANITARY PIPEWORK THROUGH A
FLOOR AND NEEDS TO BE FIRESTOPPED AT FLOOR LEVEL.
IF NOT IN A PROTECTED SHAFT, TBC.
SOFFITS OF PROTECTED (RISK) SHAFTS TO BE FILLED
IN AND FIRESTOPPED.

UTILITY ROOMS ON WARDS: PREFERENCE IS FOR 30 MINUTES
FIRE RESISTING ENCLOSURE, ALTHOUGH IF WRITTEN PS RISK
ASSESSMENT DOES NOT INDICATE SIGNIFICANT ELECTRICAL
FIRE RISKS THEN FD30S MAY BE OBTAINED.

AOV-AUTOMATICALLY OPENING VENT FOR SMOKE DISCHARGE.

ROOM LEGEND:

O=OFFICE
T=TREATMENT/CONSULTANCY
S=STORE
W=WAITING
R=RECEPTION
C=CLEANERS
W.C.=TOILET
E=ELECTRICAL
ST=STAFF ROOM
B=BEDROOM
K=KITCHEN
L=LINEN
C=COURTYARD

AREA/LAYOUT SUBJECT TO SURVEY

SECTIONAL PROFILE:

ROOF LEVEL

116.75... 4F FOURTH FLOOR LEVEL

113.40... 3F THIRD FLOOR LEVEL

110.06... 2F SECOND FLOOR LEVEL

106.73... 1F FIRST FLOOR LEVEL

103.35... GF GROUND FLOOR LEVEL

100.00... LGF LOWER GROUND FLOOR LEVEL

BASEMENT FLOOR LEVEL

16.75m

TOTAL GROUND FLOOR AREA=4120.5m²

REV	DATE	DESCRIPTION	DWG BY	MPP BY
ISSUED				
Stage B 2025-1				
CLIENT BEAUMONT HOSPITAL				
PROJECT NAME Evolving Base Drawings				
DRAWING NAME BLK 07& 08 Ground Floor Plan				
PROJECT No. 21D054				
DRAWING No. B7&803GF		REVISION		
SCALE 1:250		DRAWN DATE FEB 2025		
CAD DRAWN BY RP	CHECKED BY ML	APPROVED BY DH		

HAYES HIGGINS
PARTNERSHIP

The Glass House, 11 Coke Lane
Smithfield, Dublin 7. Tel: 01 6612321
E-mail: admin@hayeshiggins.ie
Gas House Lane, Kilkenny. Tel: (056) 7764710
Email: info@hhp.ie

BLK 7&8_GROUND FLOOR PLAN

A1 © HAYES HIGGINS PARTNERSHIP