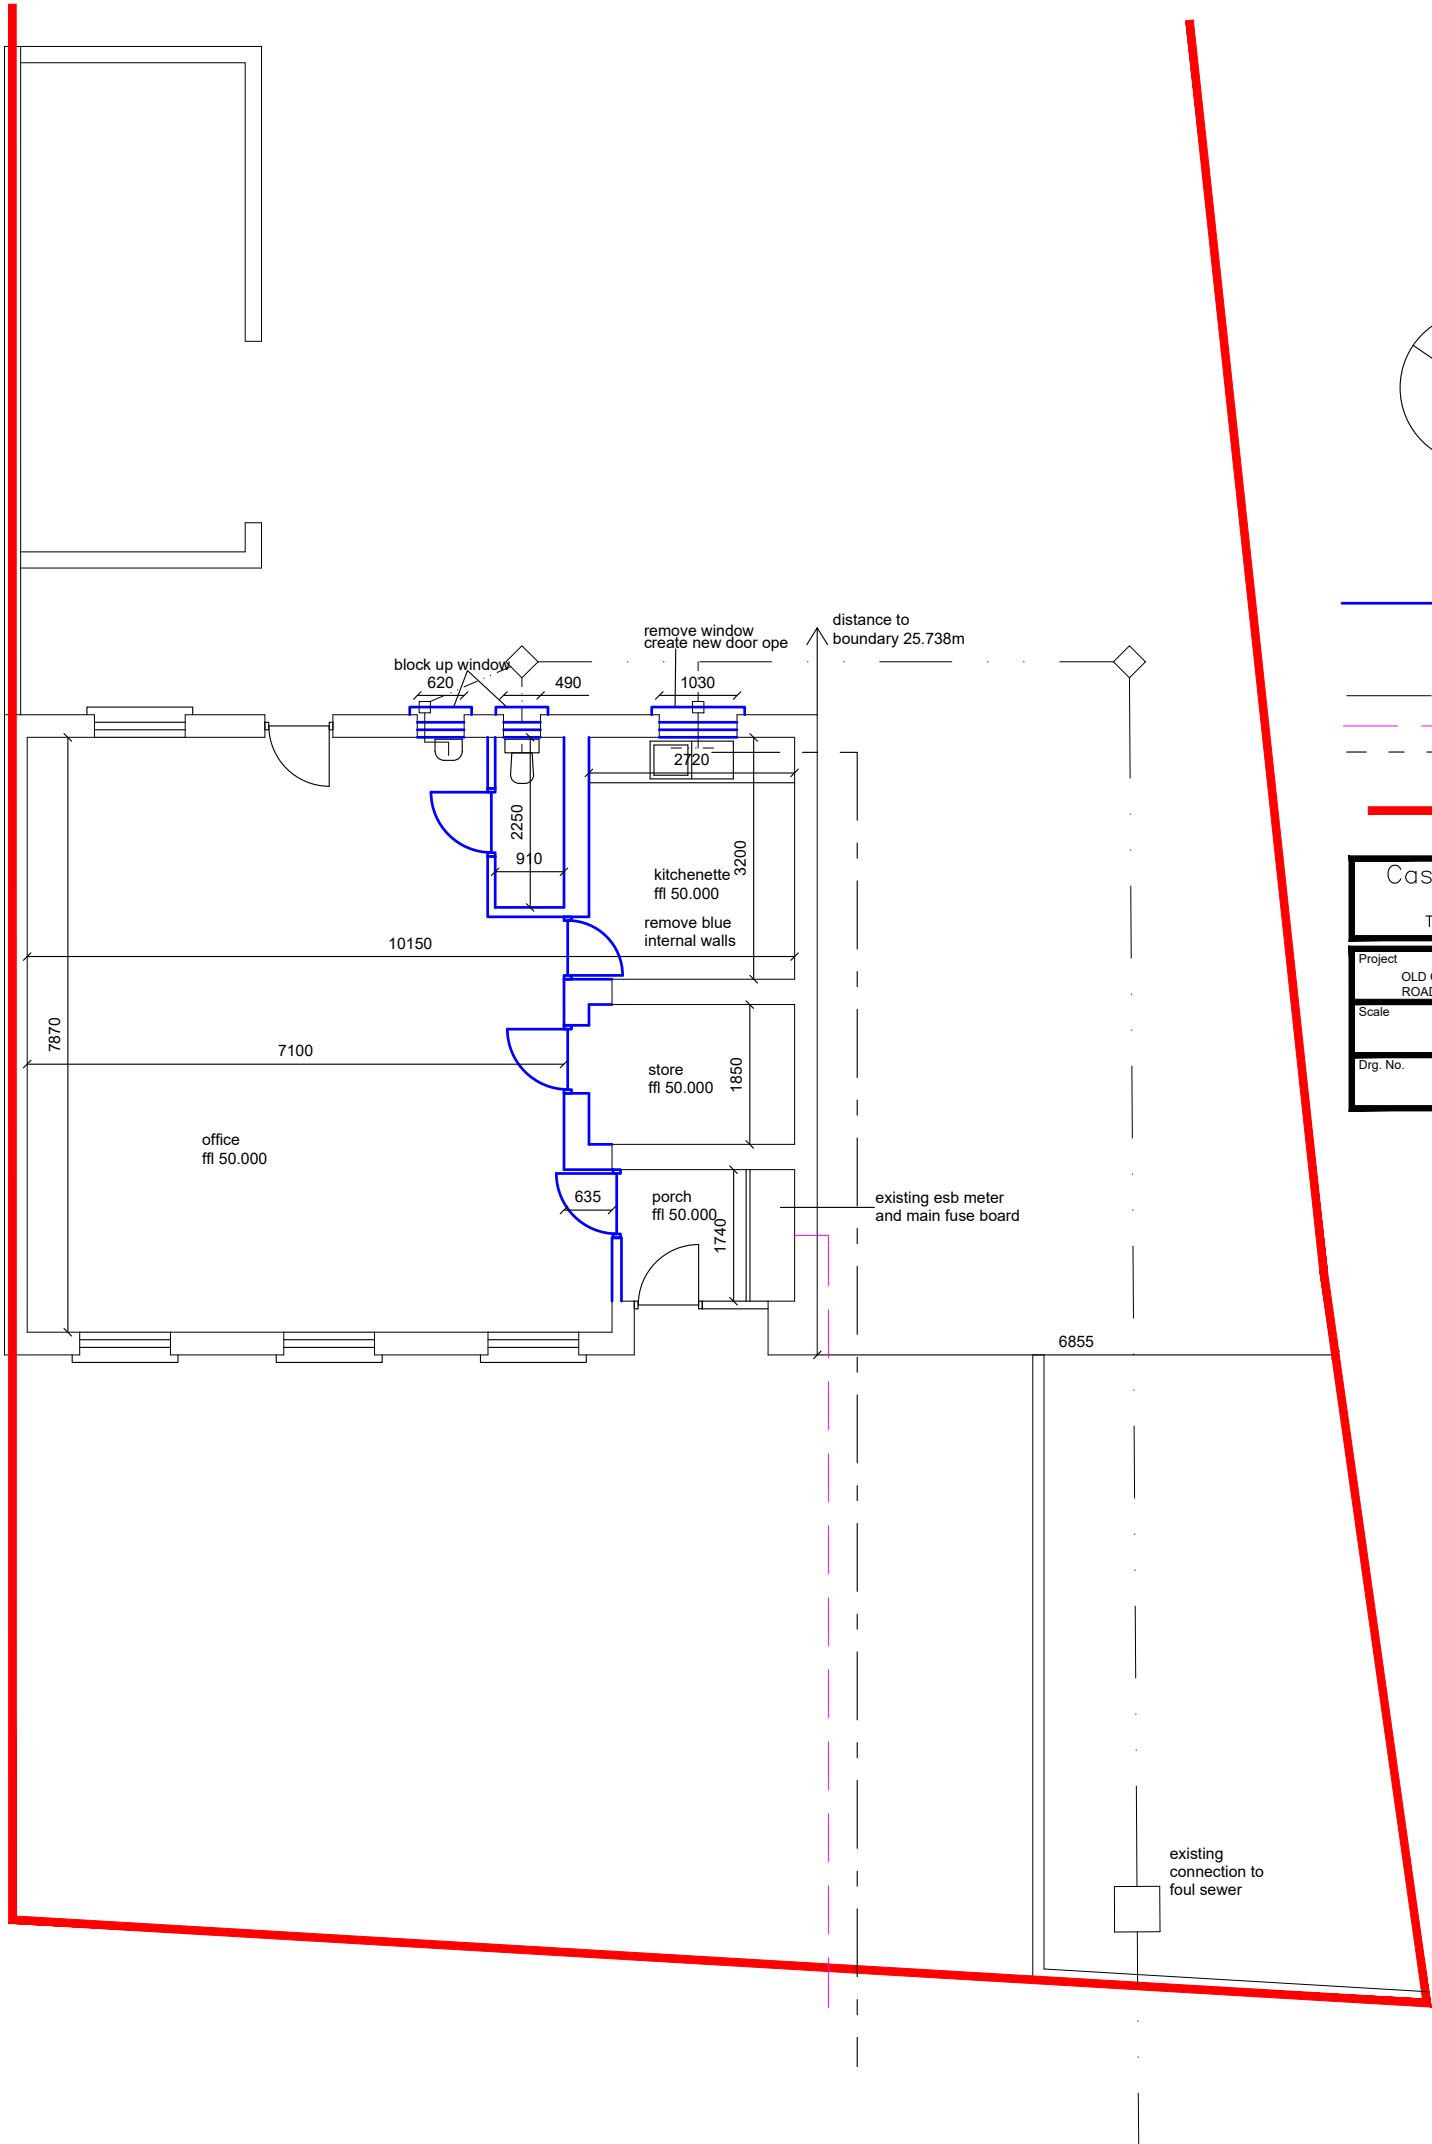


- works main project
- existing foul sewer
- existing esb connection approx location
- existing water main approx location
- site boundary

Castlegal Architectural Services Bunduff, Castlegal, Co. Sligo. Tel. / Fax. (071) 9166277 or (087) 2817620			
Project	CLIFFONEY MENS SHED OLD GARDA BARRACKS, CHAPEL ROAD, CLIFFONEY, CO. SLIGO	Drawing	Town & Village Community Hub EXISTING FLOOR PLANS
Scale	1:100	Date	JUNE 2026
Drg. No.	CAS24/01/CMSCH02	Rev.	