




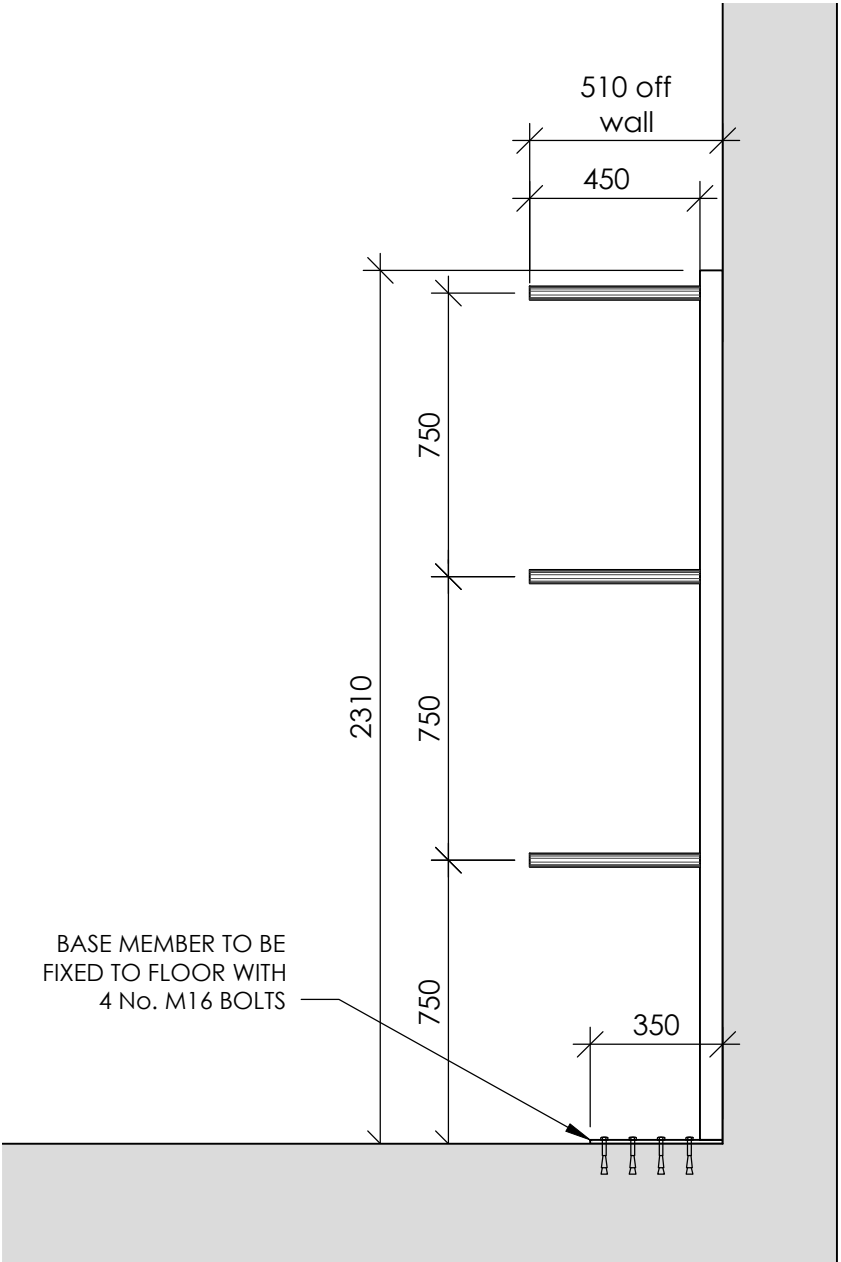


RACK TYPE 1 - SIDE ELEVATION

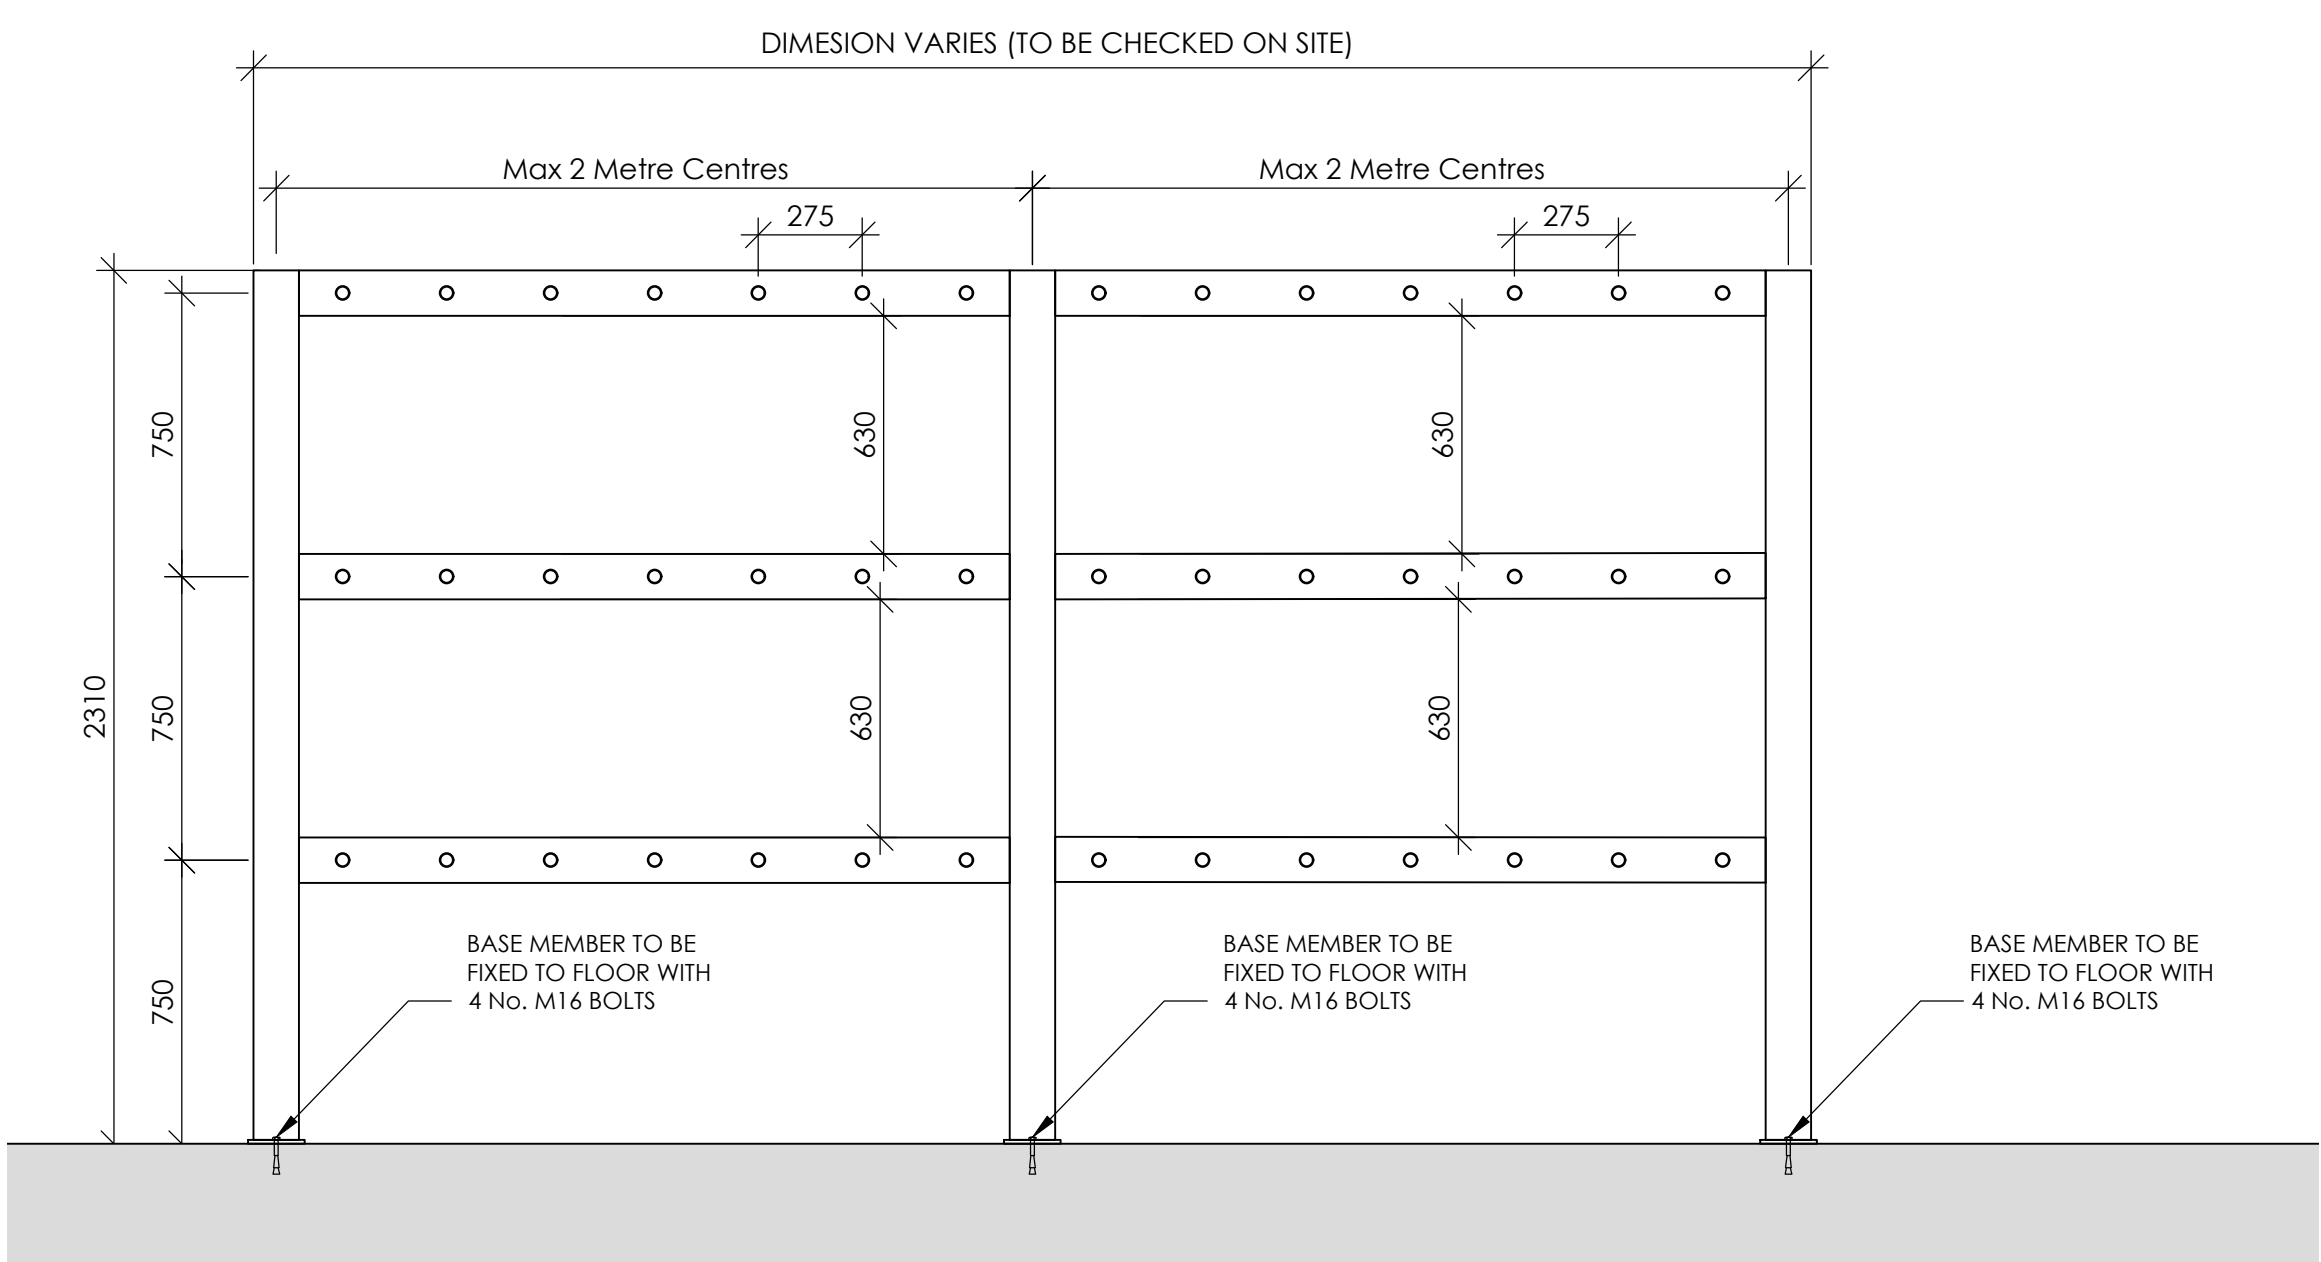


RACK TYPE 1 - FRONT ELEVATION

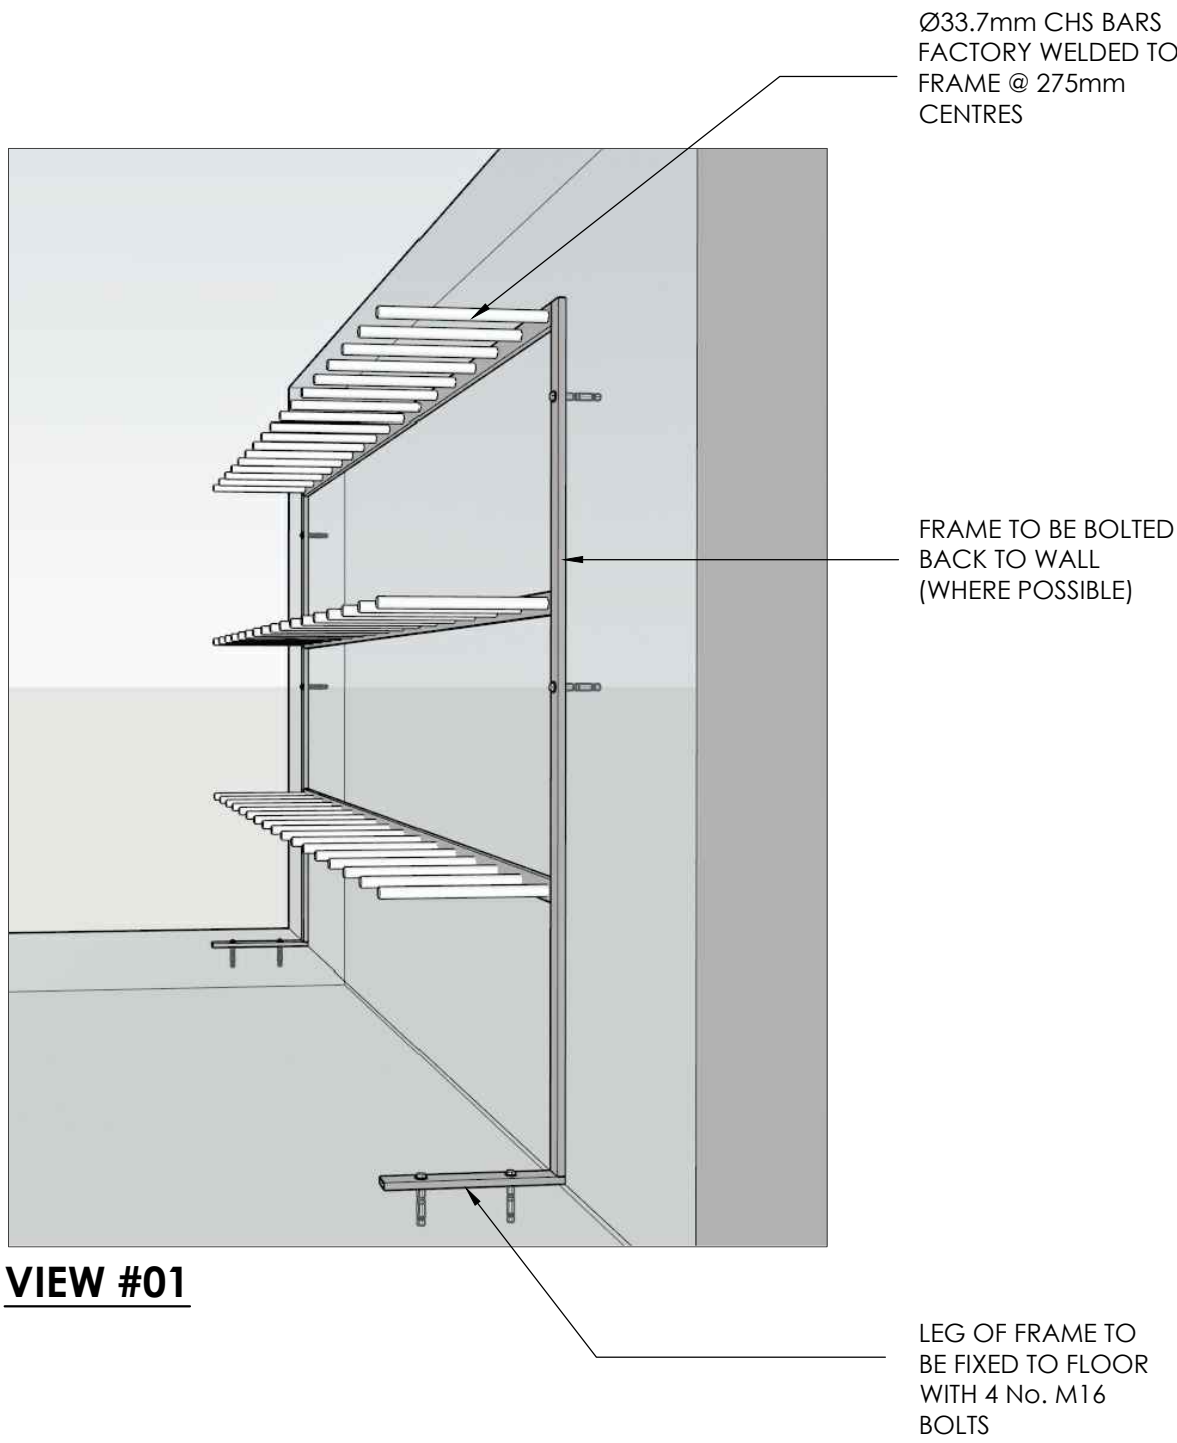

VIEW #01

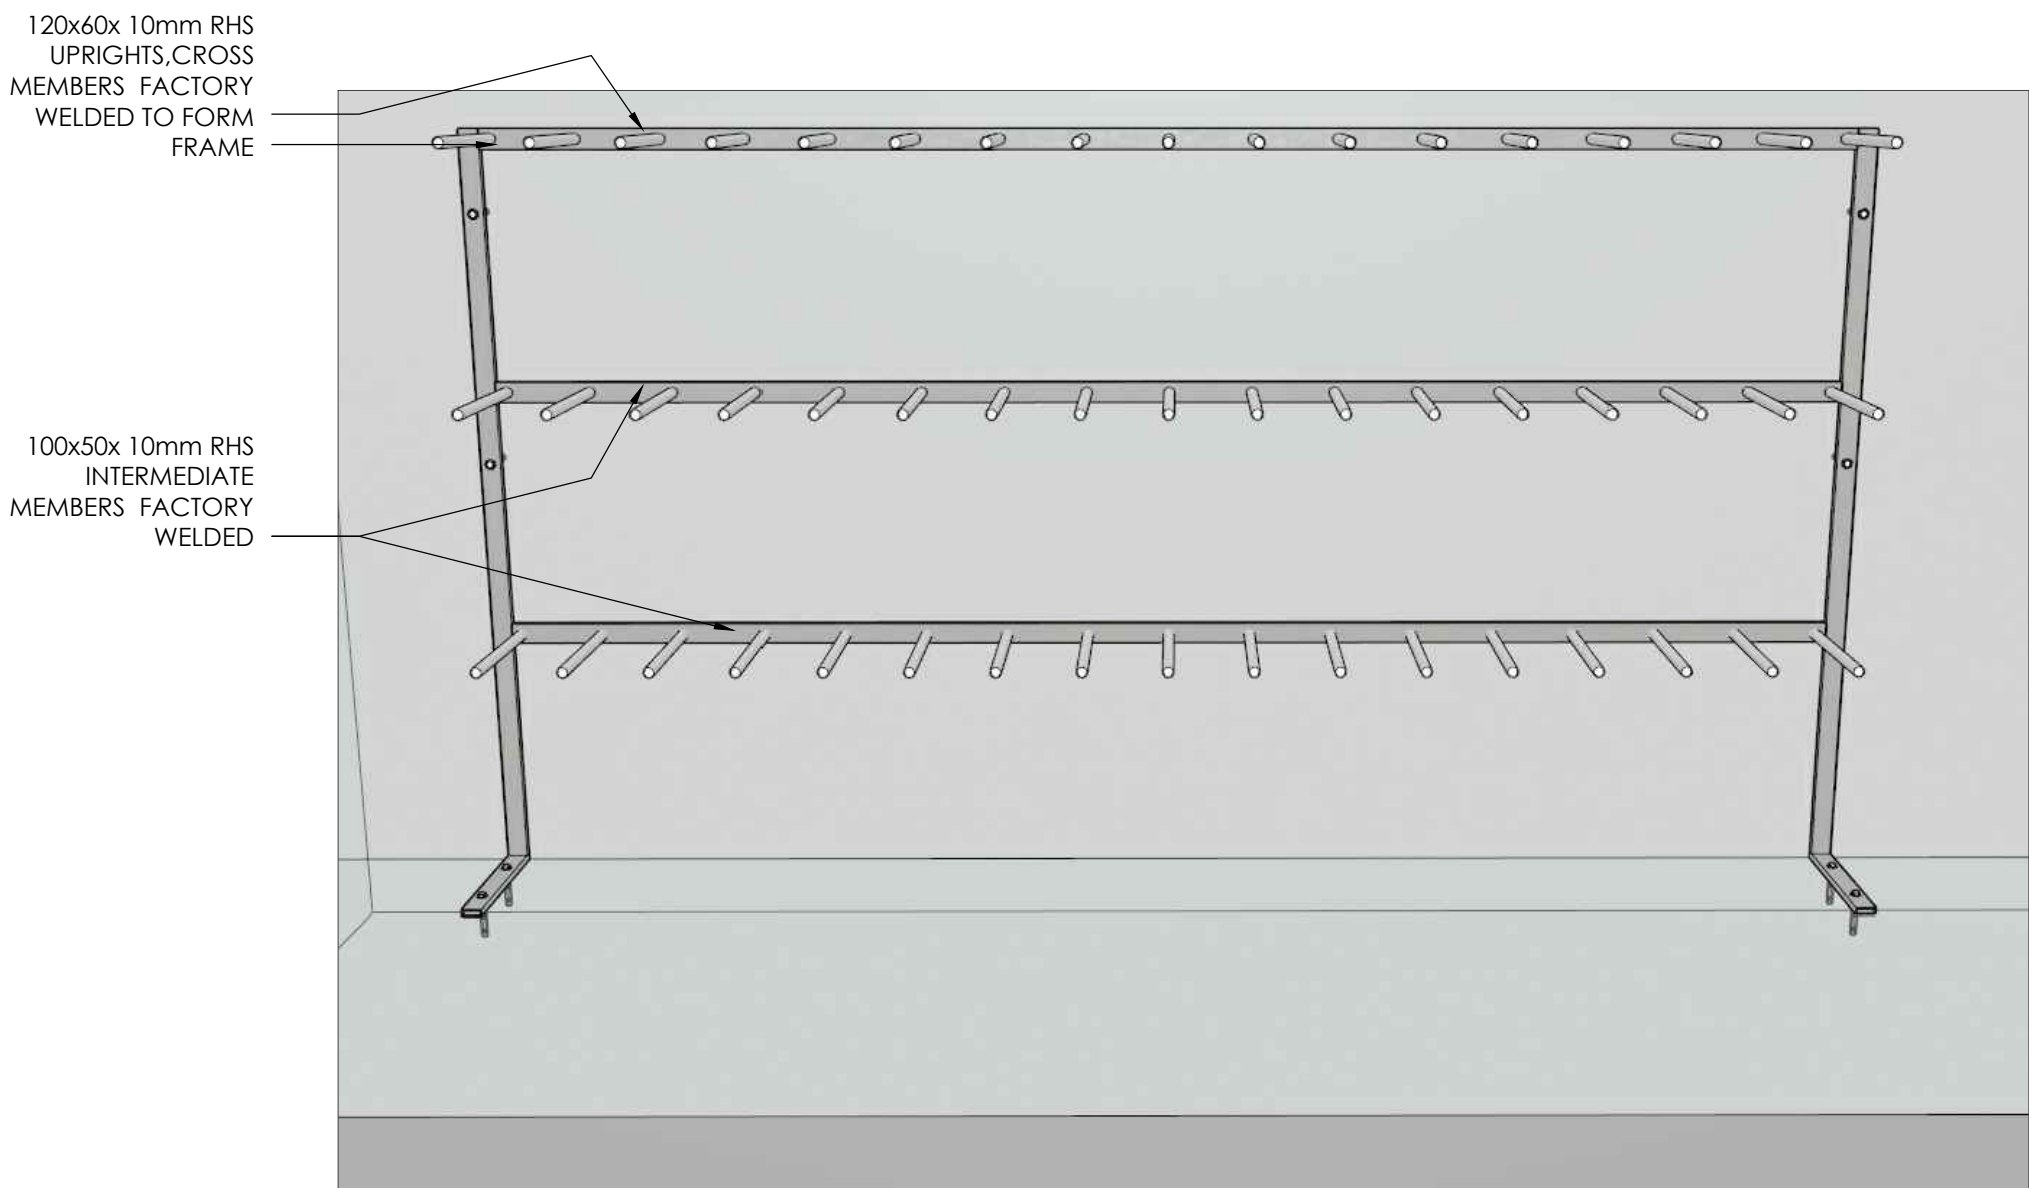

VIEW #02

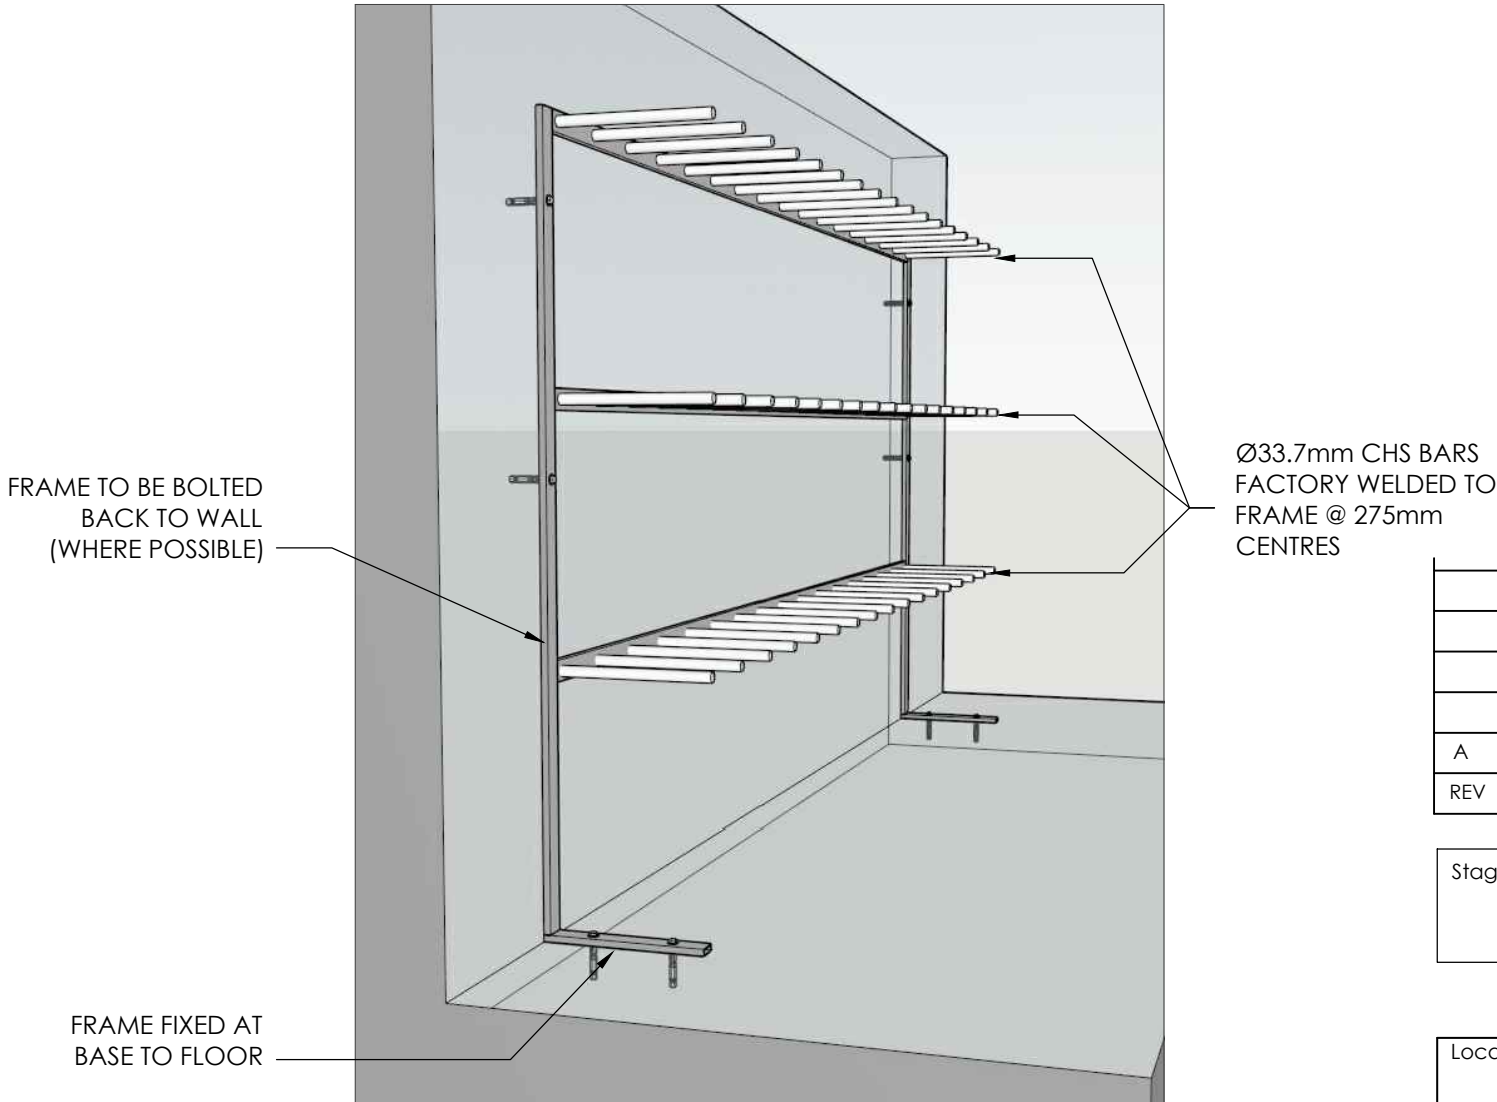

VIEW #03

|     |                          |            |
|-----|--------------------------|------------|
| REV | DESCRIPTION              | DATE       |
| A   | STEEL SIZE CHANGES ADDED | 06.08.2026 |

|        |        |
|--------|--------|
| Stage: | TENDER |
|--------|--------|

|                                                                                             |                             |                                                                                       |  |
|---------------------------------------------------------------------------------------------|-----------------------------|---------------------------------------------------------------------------------------|--|
| Location:                                                                                   |                             | MULTIPLE LOCATIONS<br>WITHIN DEFENCE FORCES                                           |  |
| Project Title:<br>RACKING FOR STORAGE OF<br>ARMY TRAINING BACKPACKS                         |                             |                                                                                       |  |
| Drawing Title:<br>RACK TYPE 1                                                               |                             |                                                                                       |  |
| Scale:<br>1:5                                                                               |                             | Date:<br>Feb. 2026                                                                    |  |
| Drawn by:<br>M.Birmingham                                                                   | Checked by:<br>M.Birmingham | Approved by:<br>Brian Coughlan                                                        |  |
| Drawing no:<br>DE/00/01/01                                                                  |                             |                                                                                       |  |
| Unit:<br>PLANNING & DESIGN TEAM<br>DIRECTORATE OF ENGINEERING<br>McKEE BARRACKS<br>DUBLIN 7 |                             |  |  |

