

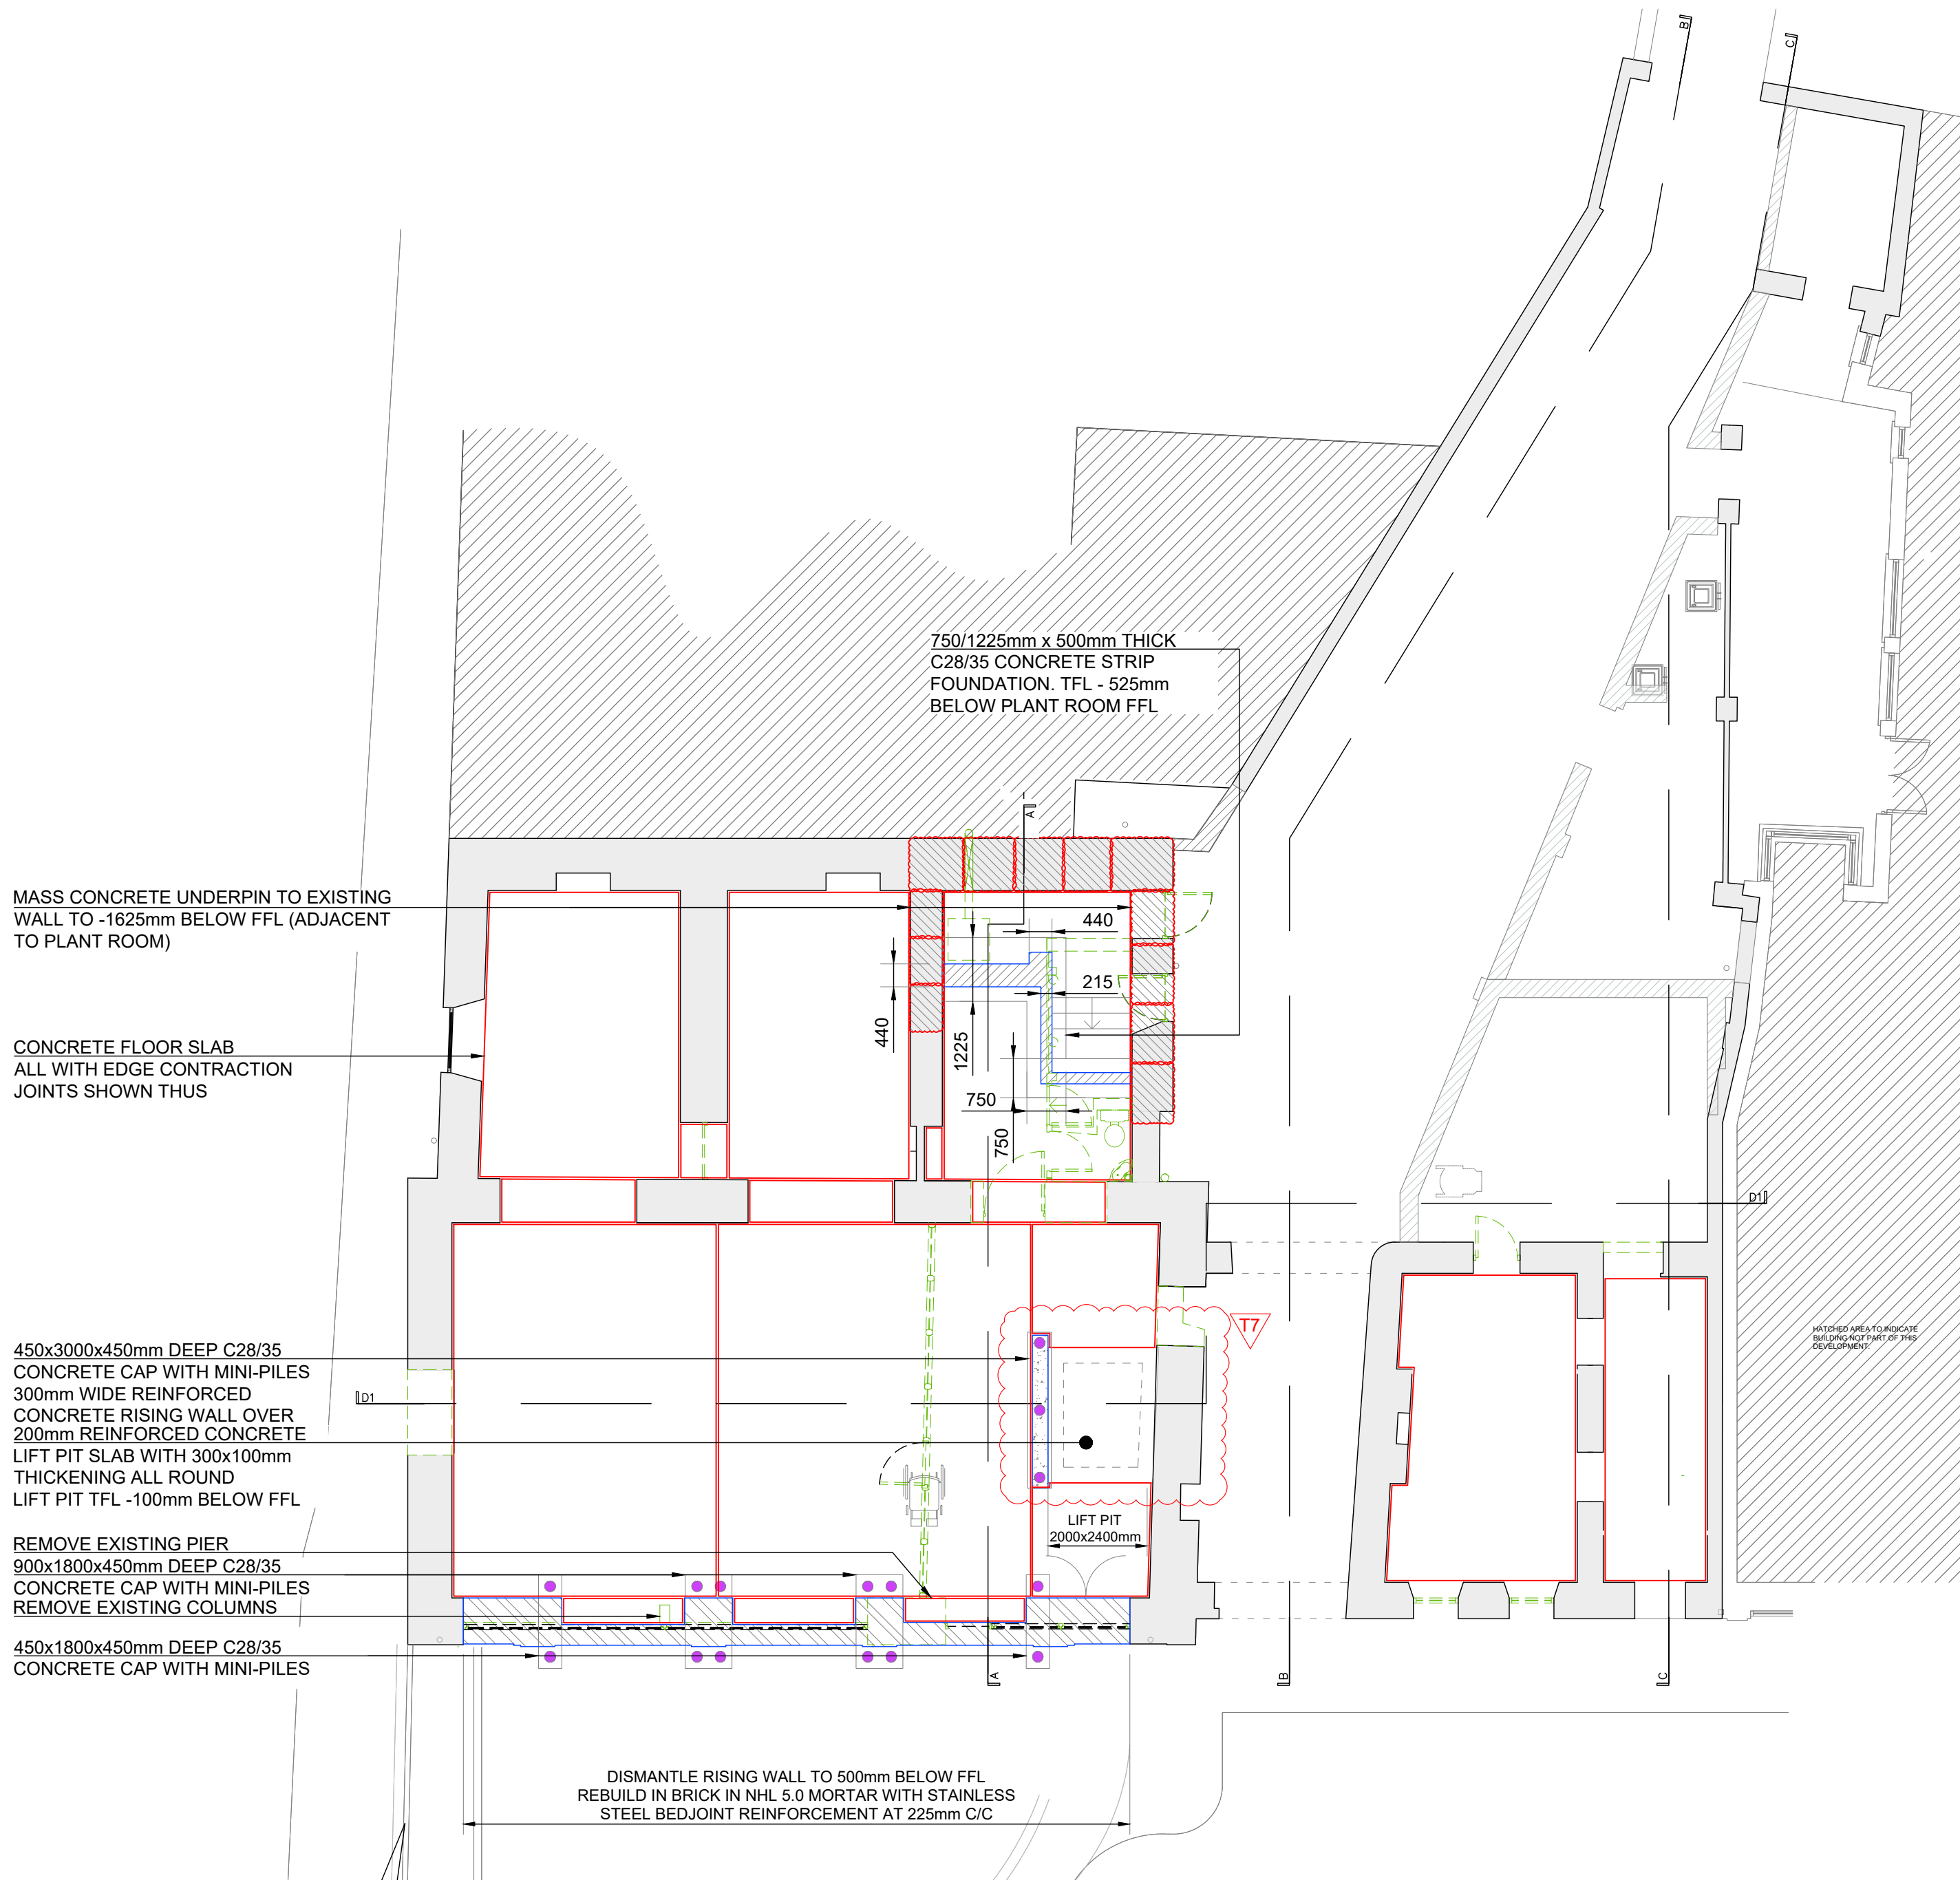


- General Notes :
1. No part of this document may be re-produced or transmitted in any form or stored in any retrieval system without the written permission of the Consulting Engineer, David Kelly Partnership, as copyright holder except as agreed for use on the project for which the document was originally issued.
 2. The contractor is responsible for checking all levels and dimensions on site and shall refer all discrepancies to the Engineer.
 3. Only drawings issued for CONSTRUCTION shall be used for construction purposes.
 4. Work to figured dimensions only. Do not scale print.
 5. Check size of drawing sheet against dimension marks at bottom left hand corner of sheet.

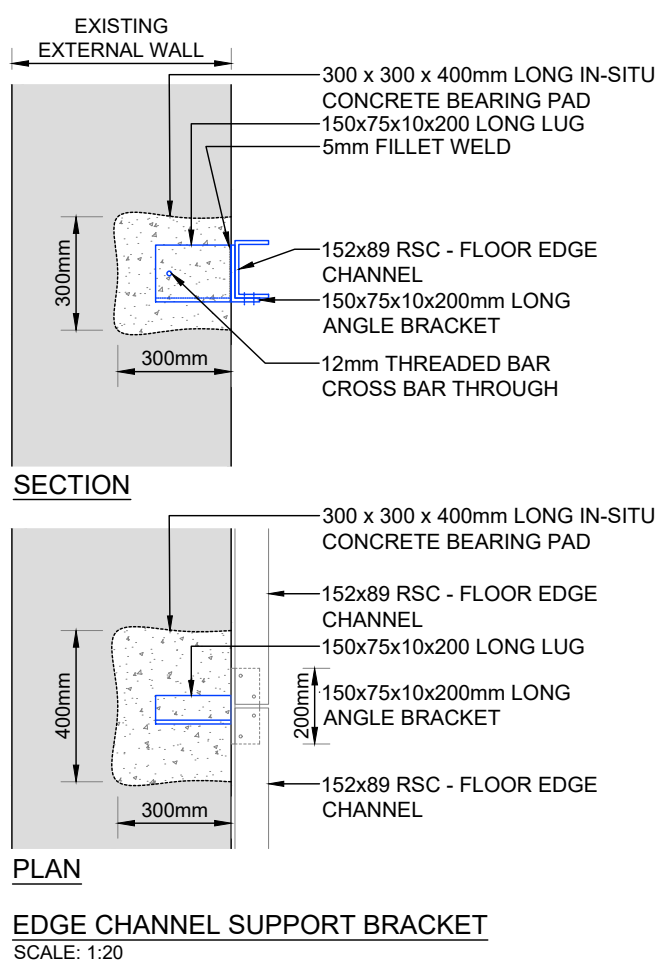

SHEET SIZE : A1

0mm 50mm 100mm

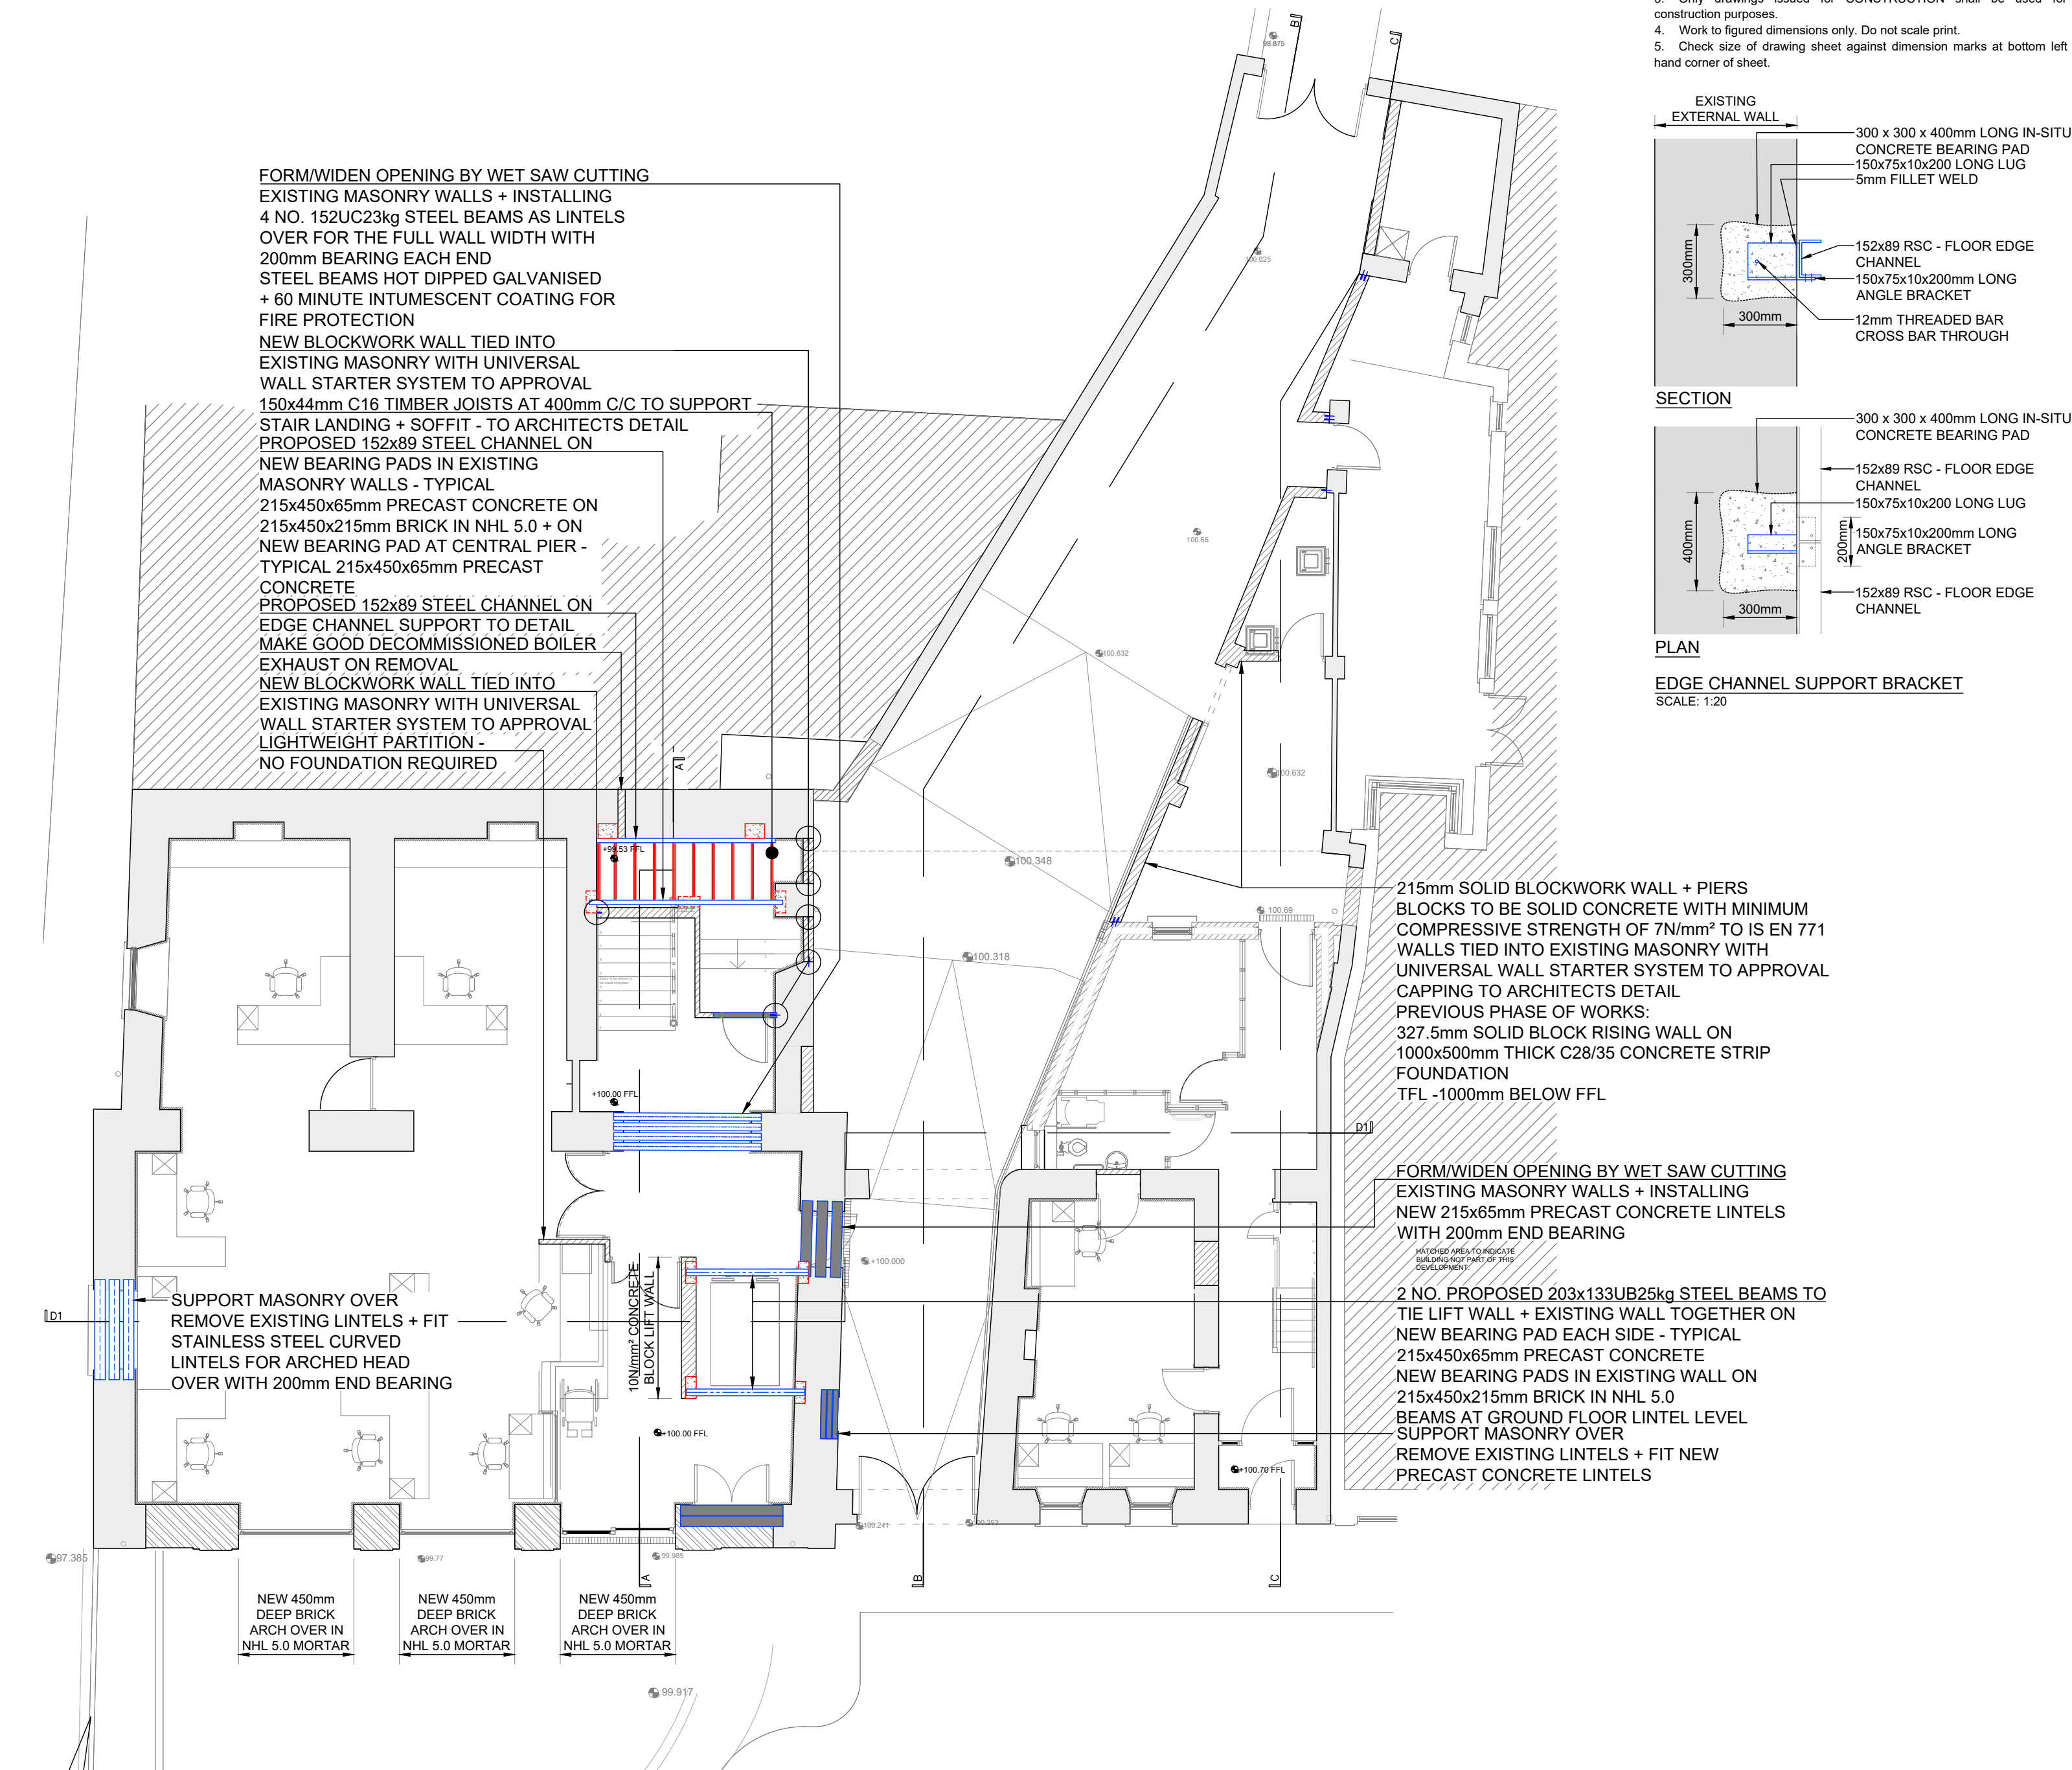

NOTE:

NEW BLOCKWORK WALLS TIED INTO EXISTING MASONRY WITH UNIVERSAL WALL STARTER SYSTEM TO APPROVAL

MASONRY REINFORCEMENT:

BRICKFORCE TO BE PLACED IN 2 NO. COURSES ABOVE + BELOW ALL OPES.

GBF45W60 - INTERNAL LEAF SBF45W60 - EXTERNAL LEAF

WALL TIES:

WALL TIES TO ACCOMMODATE 150mm CAVITY WITH HORIZONTAL SPACING - 450mm C/C VERTICAL SPACING - 450mm C/C AT UNBONDED JAMBS TO ALL OPENINGS IN CAVITY WALLS. PROVIDE WALL TIES AT 225mm VERTICAL CENTRES, LOCATED WITHIN 150mm OF THE OPENING

LINTELS:

ALL PRESTRESSED PRECAST CONCRETE LINTELS SHOWN THUS

PATENT GALVANIZED STEEL INSULATED THERMALLY BROKEN LINTEL SHOWN THUS

NOTE:

ALL STEEL HOT DIPPED GALVANIZED 85 MICRON COATING THICKNESS

TO BE READ IN CONJUNCTION WITH ARCHITECT'S TENDER DOCUMENTS.

Rev :	Note :	UPDATES TO LIFT + REDUCE AREAS OF UNDERPINNING
T7	Date :	07 MAY, '26
	Drawn :	JH
	Approved :	JK
Rev :	Note :	UPDATES TO LIFT PIT + PLANTROOM, MICROPILE NOTE + HATCH ADDED
T6	Date :	10 APR, '26
	Drawn :	JH
	Approved :	JK



Nelson House, Emmet Place, 10 Ormonde Street, Youghal, Co. Cork, Kilkenny.

t. +353 (0)24 92412 e. info@dkp.ie www.dkp.ie

t. +353 (0)56 7801260

Project :

TIPPERARY COUNTY COUNCIL: CAHIR MARKET HOUSE BUSINESS CENTRE THE SQUARE, CAHIR, CO. TIPPERARY

ARCHITECT: DEATON LYSAGHT ARCHITECTS

Title :

FOUNDATION + GROUND FLOOR PLANS

Purpose of Issue :

TENDER

Scale :

1:100 ; 1:20 ; 1:10

Project No. :

20185

Drawing No. :

401

Issue No. :

T7