

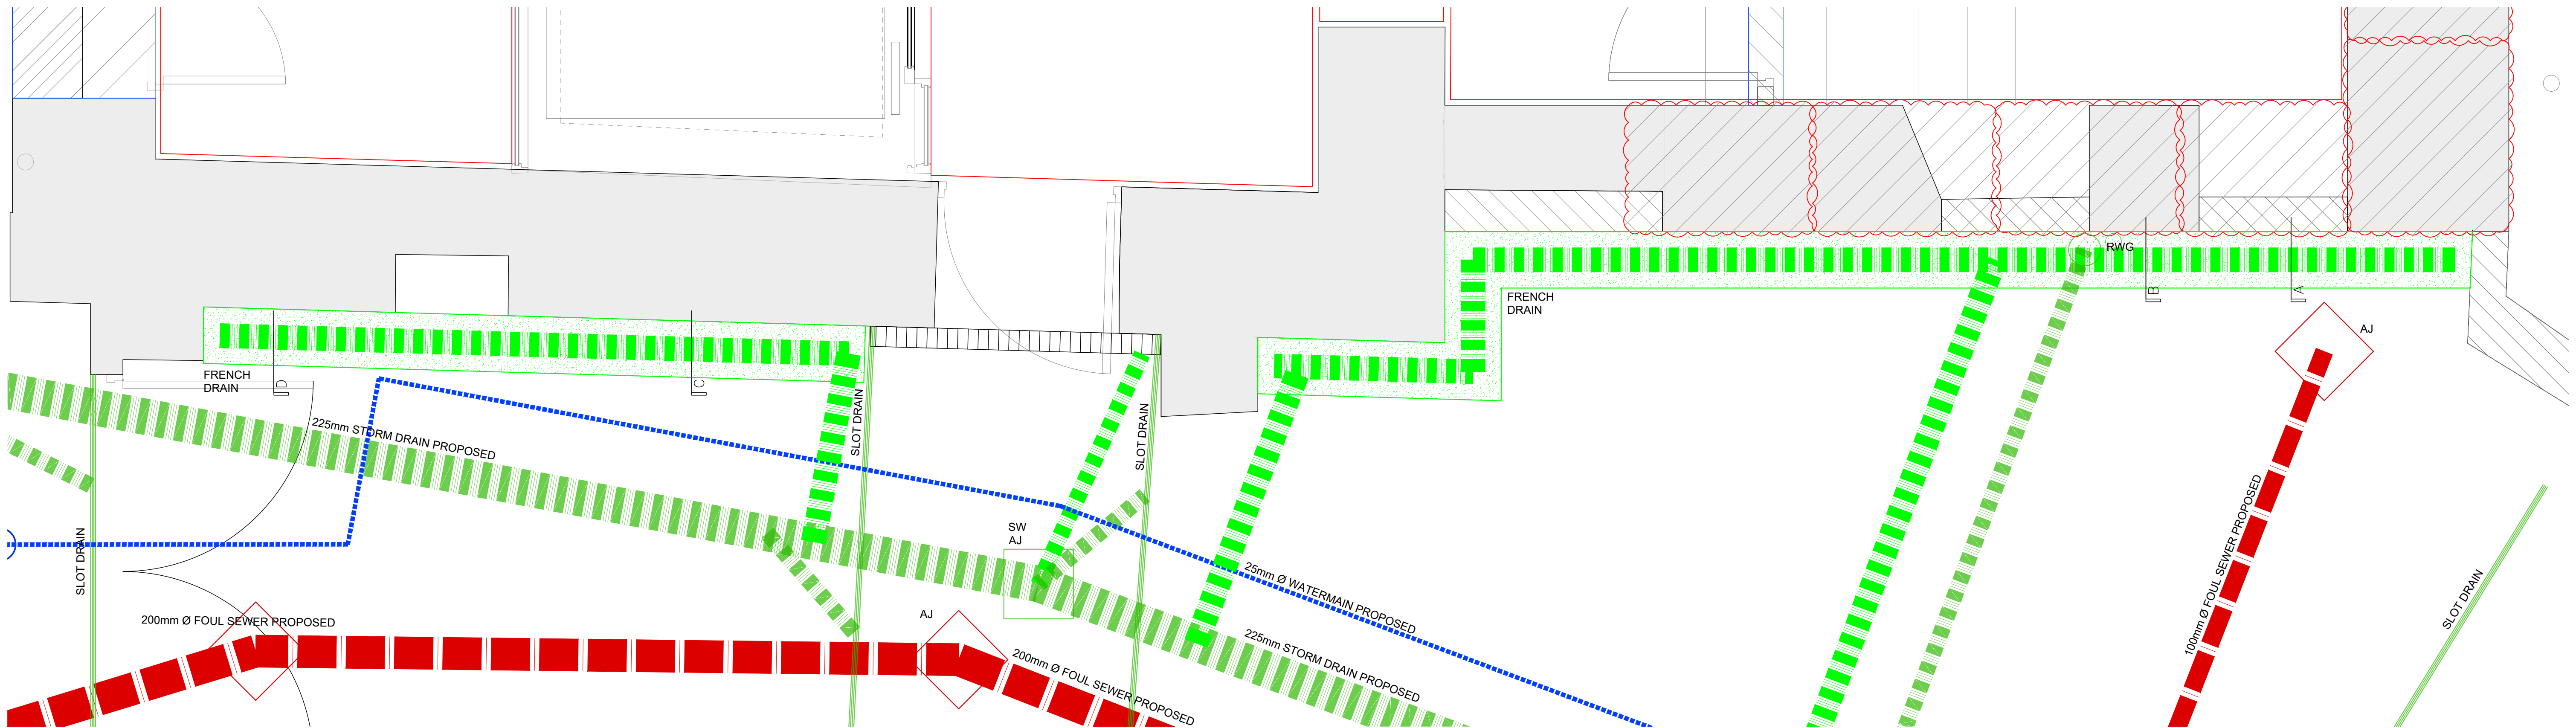
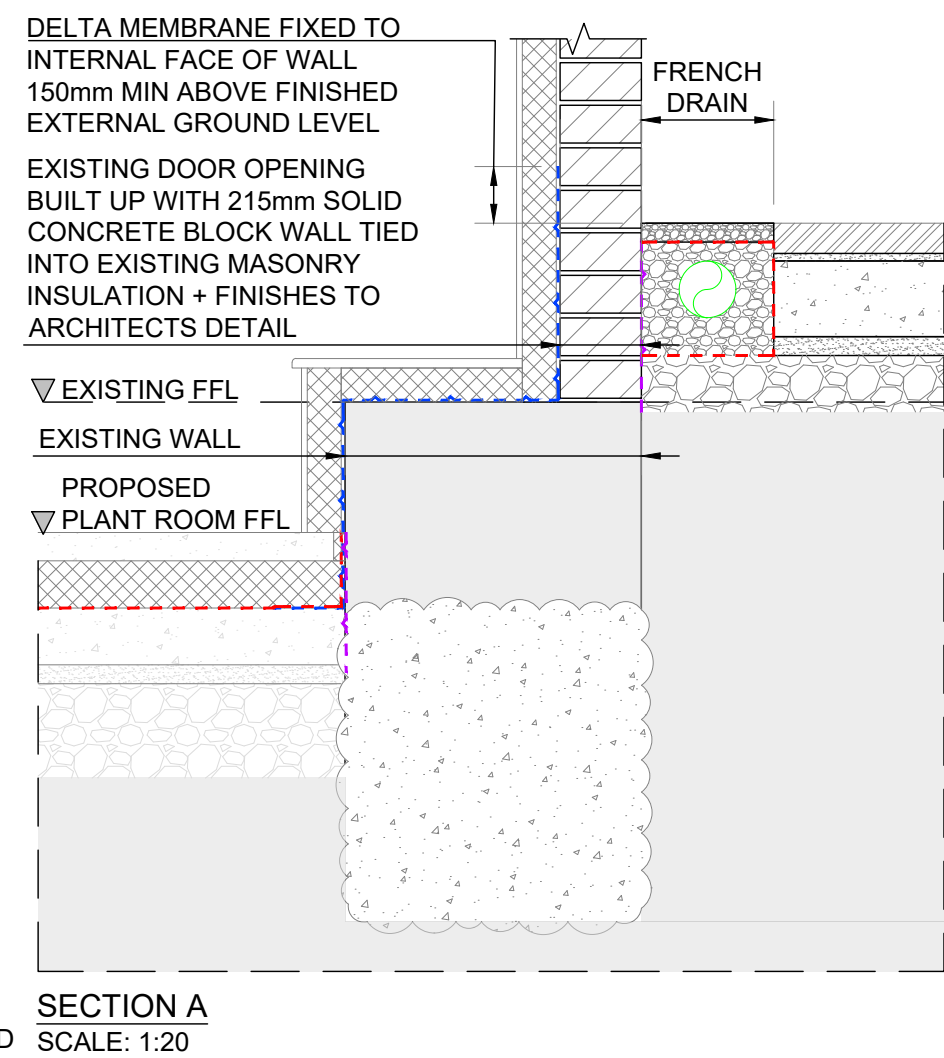
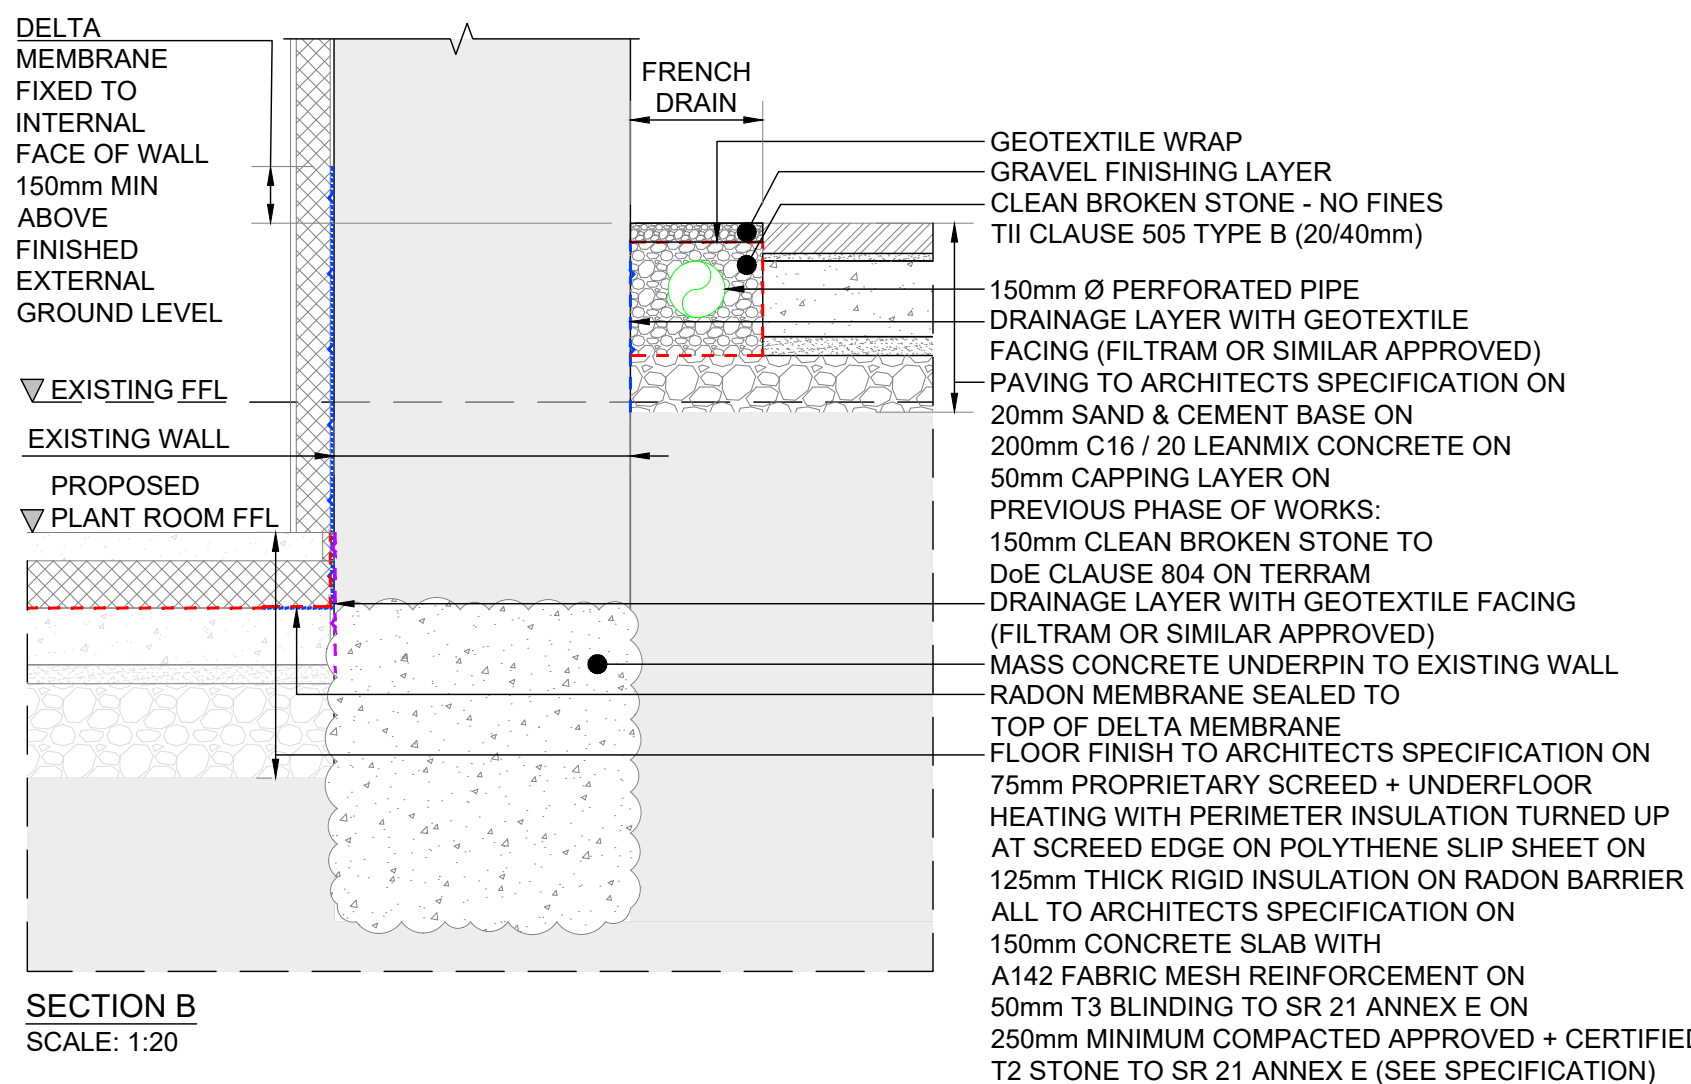


- General Notes :
1. No part of this document may be re-produced or transmitted in any form or stored in any retrieval system without the written permission of the Consulting Engineer, David Kelly Partnership, as copyright holder except as agreed for use on the project for which the document was originally issued.
 2. The contractor is responsible for checking all levels and dimensions on site and shall refer all discrepancies to the Engineer.
 3. Only drawings issued for CONSTRUCTION shall be used for construction purposes.
 4. Work to figured dimensions only. Do not scale print.
 5. Check size of drawing sheet against dimension marks at bottom left hand corner of sheet.

GROUND FLOOR PLAN (EXTERNAL LIBRARY WALL AT PASSAGEWAY)
SCALE: 1:20

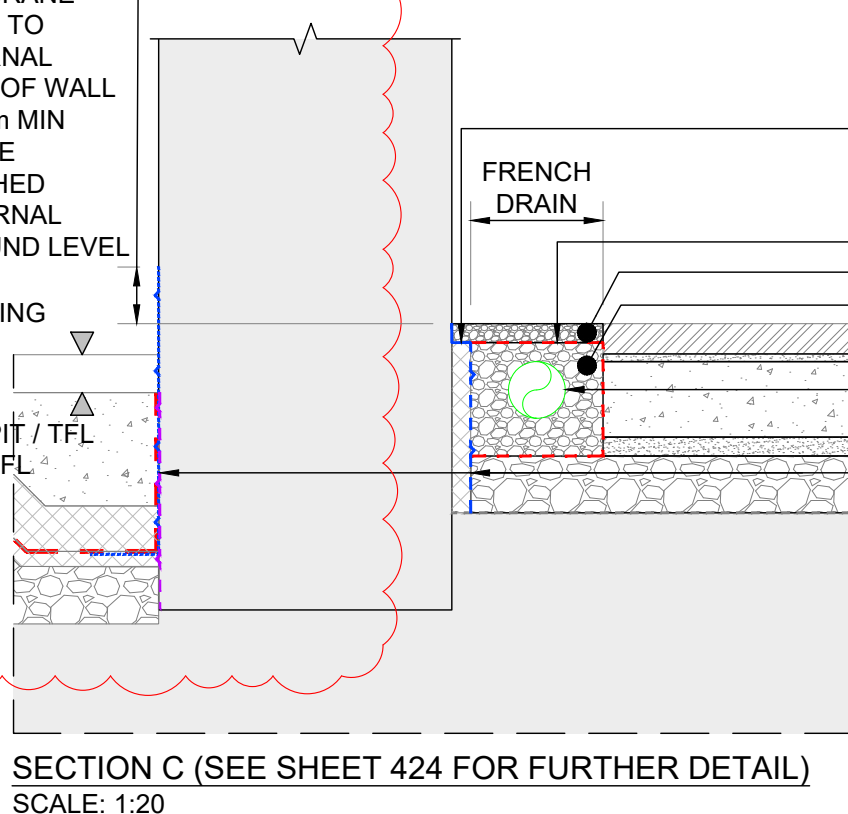

GROUND FLOOR PLAN (LIBRARY WALL AT PASSAGEWAY)
SCALE: 1:20

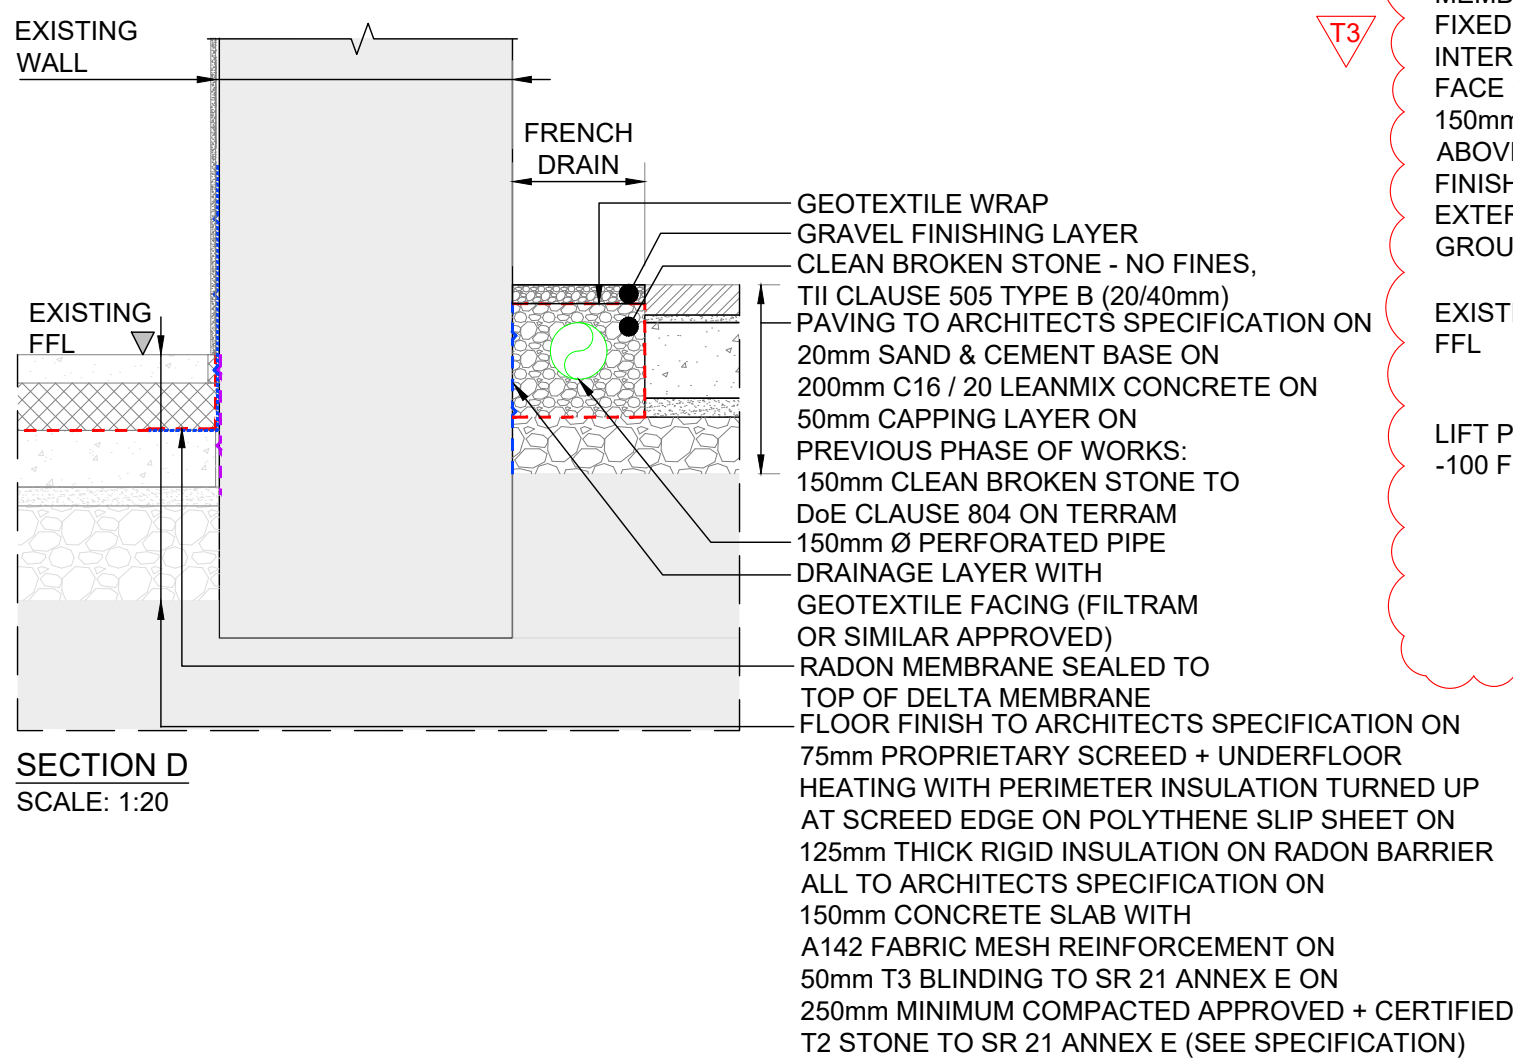

Rev :	Note :	UPDATES TO DRAINAGE + LIFT (AREA OF UNDERPINNING REMOVED)
T3	Date :	07 MAY, '26
	Drawn :	JH
	Approved :	JK
Rev :	Note :	UPDATES TO PLANT ROOM
T2	Date :	10 APR, '26
	Drawn :	JH
	Approved :	JK
 DAVID KELLY PARTNERSHIP CHARTERED ENGINEERS		
Nelson House, Emmet Place, 10 Ormonde Street, Youghal, Co. Cork, Kilkenny. t. +353 (0)24 92412 e. info@dkp.ie www.dkp.ie		
Project : TIPPERARY COUNTY COUNCIL: CAHIR MARKET HOUSE BUSINESS CENTRE THE SQUARE, CAHIR, CO. TIPPERARY		
Architect: DEATON LYSAGHT ARCHITECTS		
Title : TANKING DETAILS		
Purpose of Issue : TENDER		Scale : 1:20
Project No. : 20185	Drawing No. : 432	Issue No. : T3