



COPYRIGHT:
The design and details shown on this drawing are applicable to their project only and may not be reproduced in whole or in part or be used for any other project or purpose without the written permission of Limerick City and County Council with whom copyright resides.
DO NOT SCALE from this drawing. Use figured dimensions. Contractor to check all dimensions on site prior to commencement of works. Any discrepancies are to be referred to the ARCHITECT.

Development Summary

Development Summary	
Site Area	10.612 ha
No. of Units	2
Density	
No. of Bed Spaces	A
No. of Parking Spaces	2
Public Open Space Provision	Private/public park local.

No. Bedrooms	House Type		Description	No. of Units	% of Total
	A	B			
1 BED			18 - 22'	1	50
2 BED			28 - 40'	1	50

Schedule of Units

Unit Number	House/Apt	No. of Storeys	Unit Type	Description	GFA Area (sqm)
1	A	1	A	18 - 22'	63
2	B	1	B	28 - 40'	77

© National Mapping Division of Tailte Éireann. All rights reserved. Licence number CYALS0252415

REVISIONS

DATE	REV	BY	CH	DESCRIPTION
-	-	-	-	-



Limerick City and County Council
Housing Construction.
First Floor, Dooradoyle,
Co Limerick.

PROJECT: Proposed 2 units at Mayor Stone Limerick.

STAGE: Approval stage only.

DRAWING TITLE:
Proposed Elevations

DATE: 10/10/2024

SCALE: 1:100.

DRAWN: AL

CHECKED:


Folio reference: N/A.

Drawing ref:


MT EFP.

SHEET SIZE: A3.


REVISION:

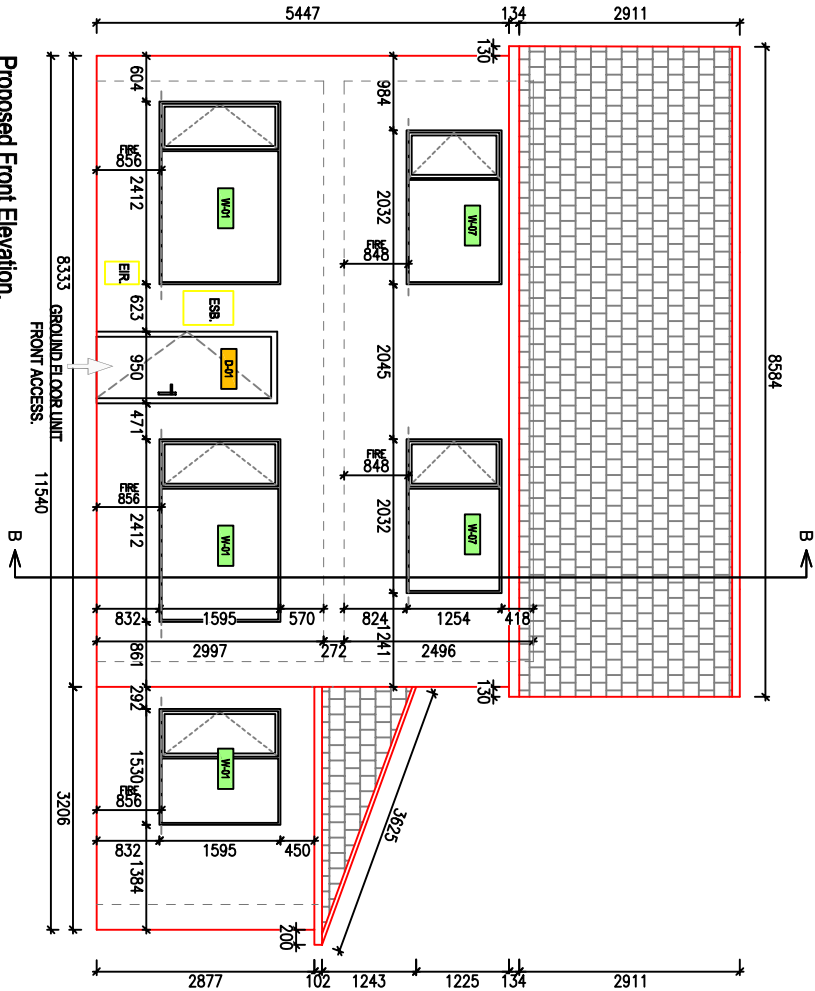


Proposed Front Elevation.

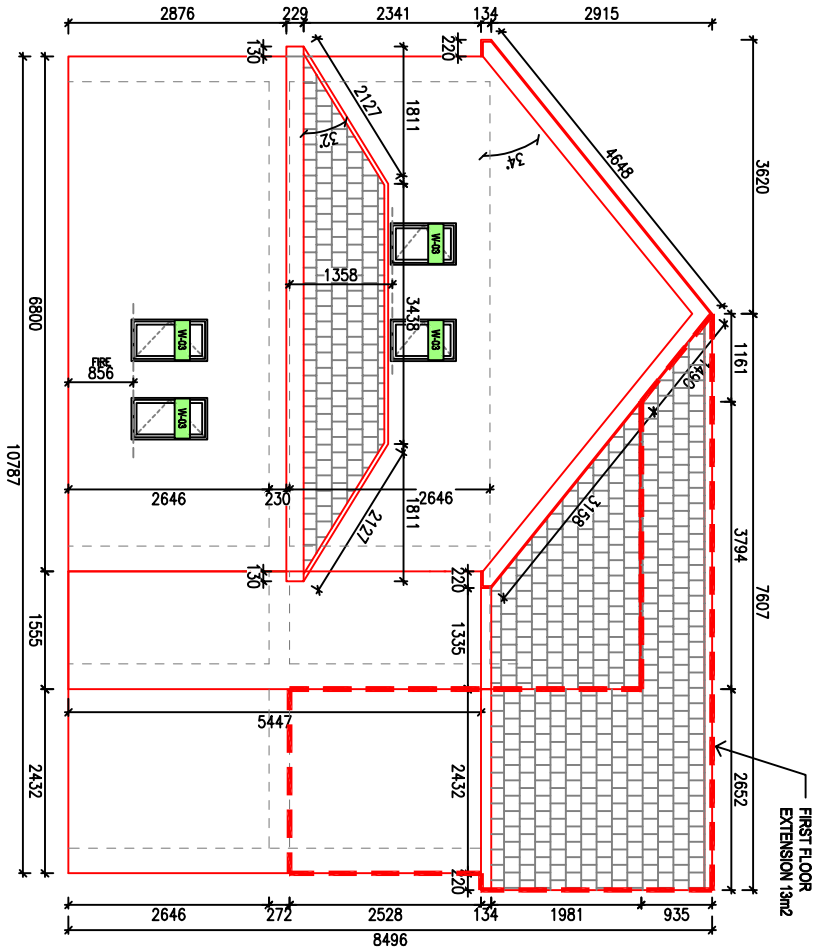

Proposed Side (East) Elevation.

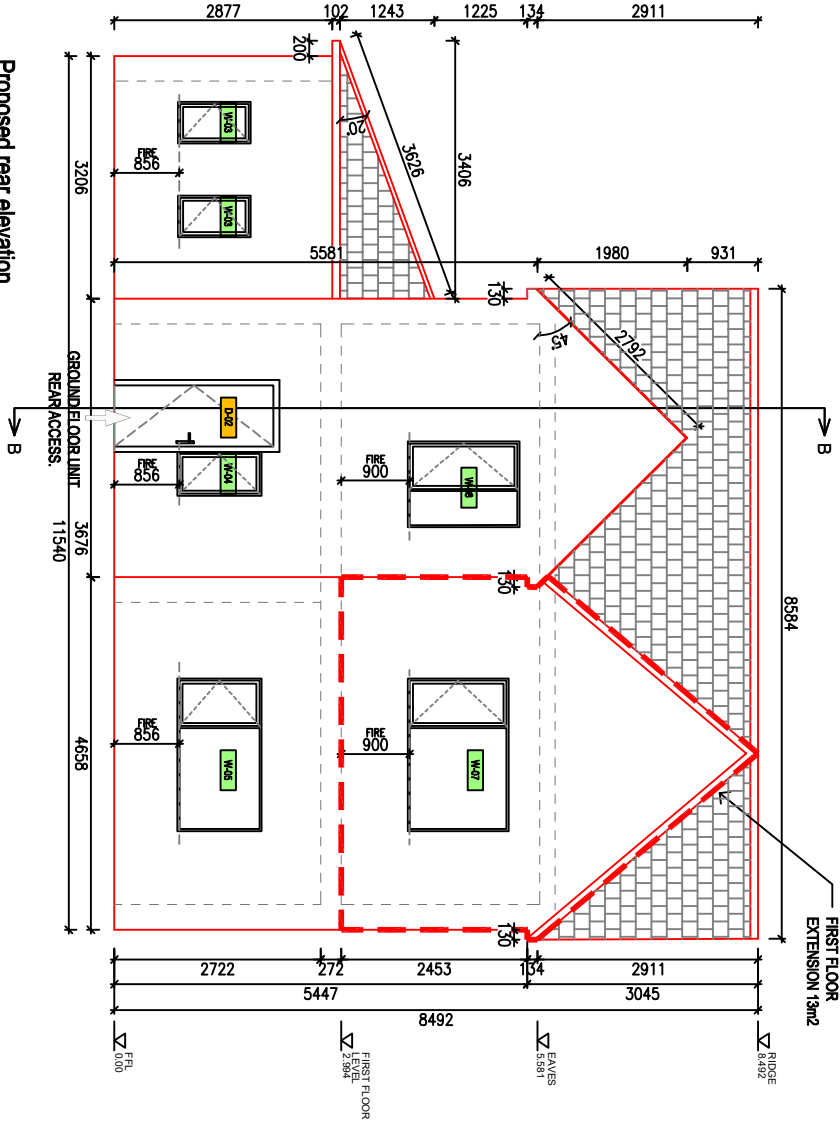

Proposed rear elevation.

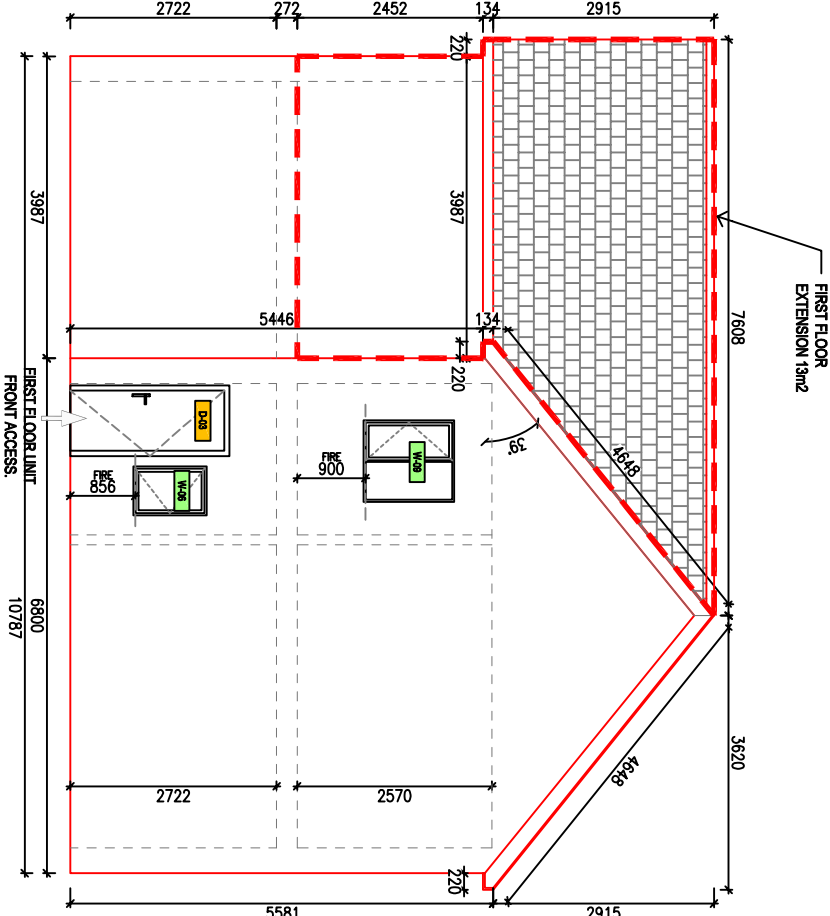

Proposed Side (West) Elevation.