




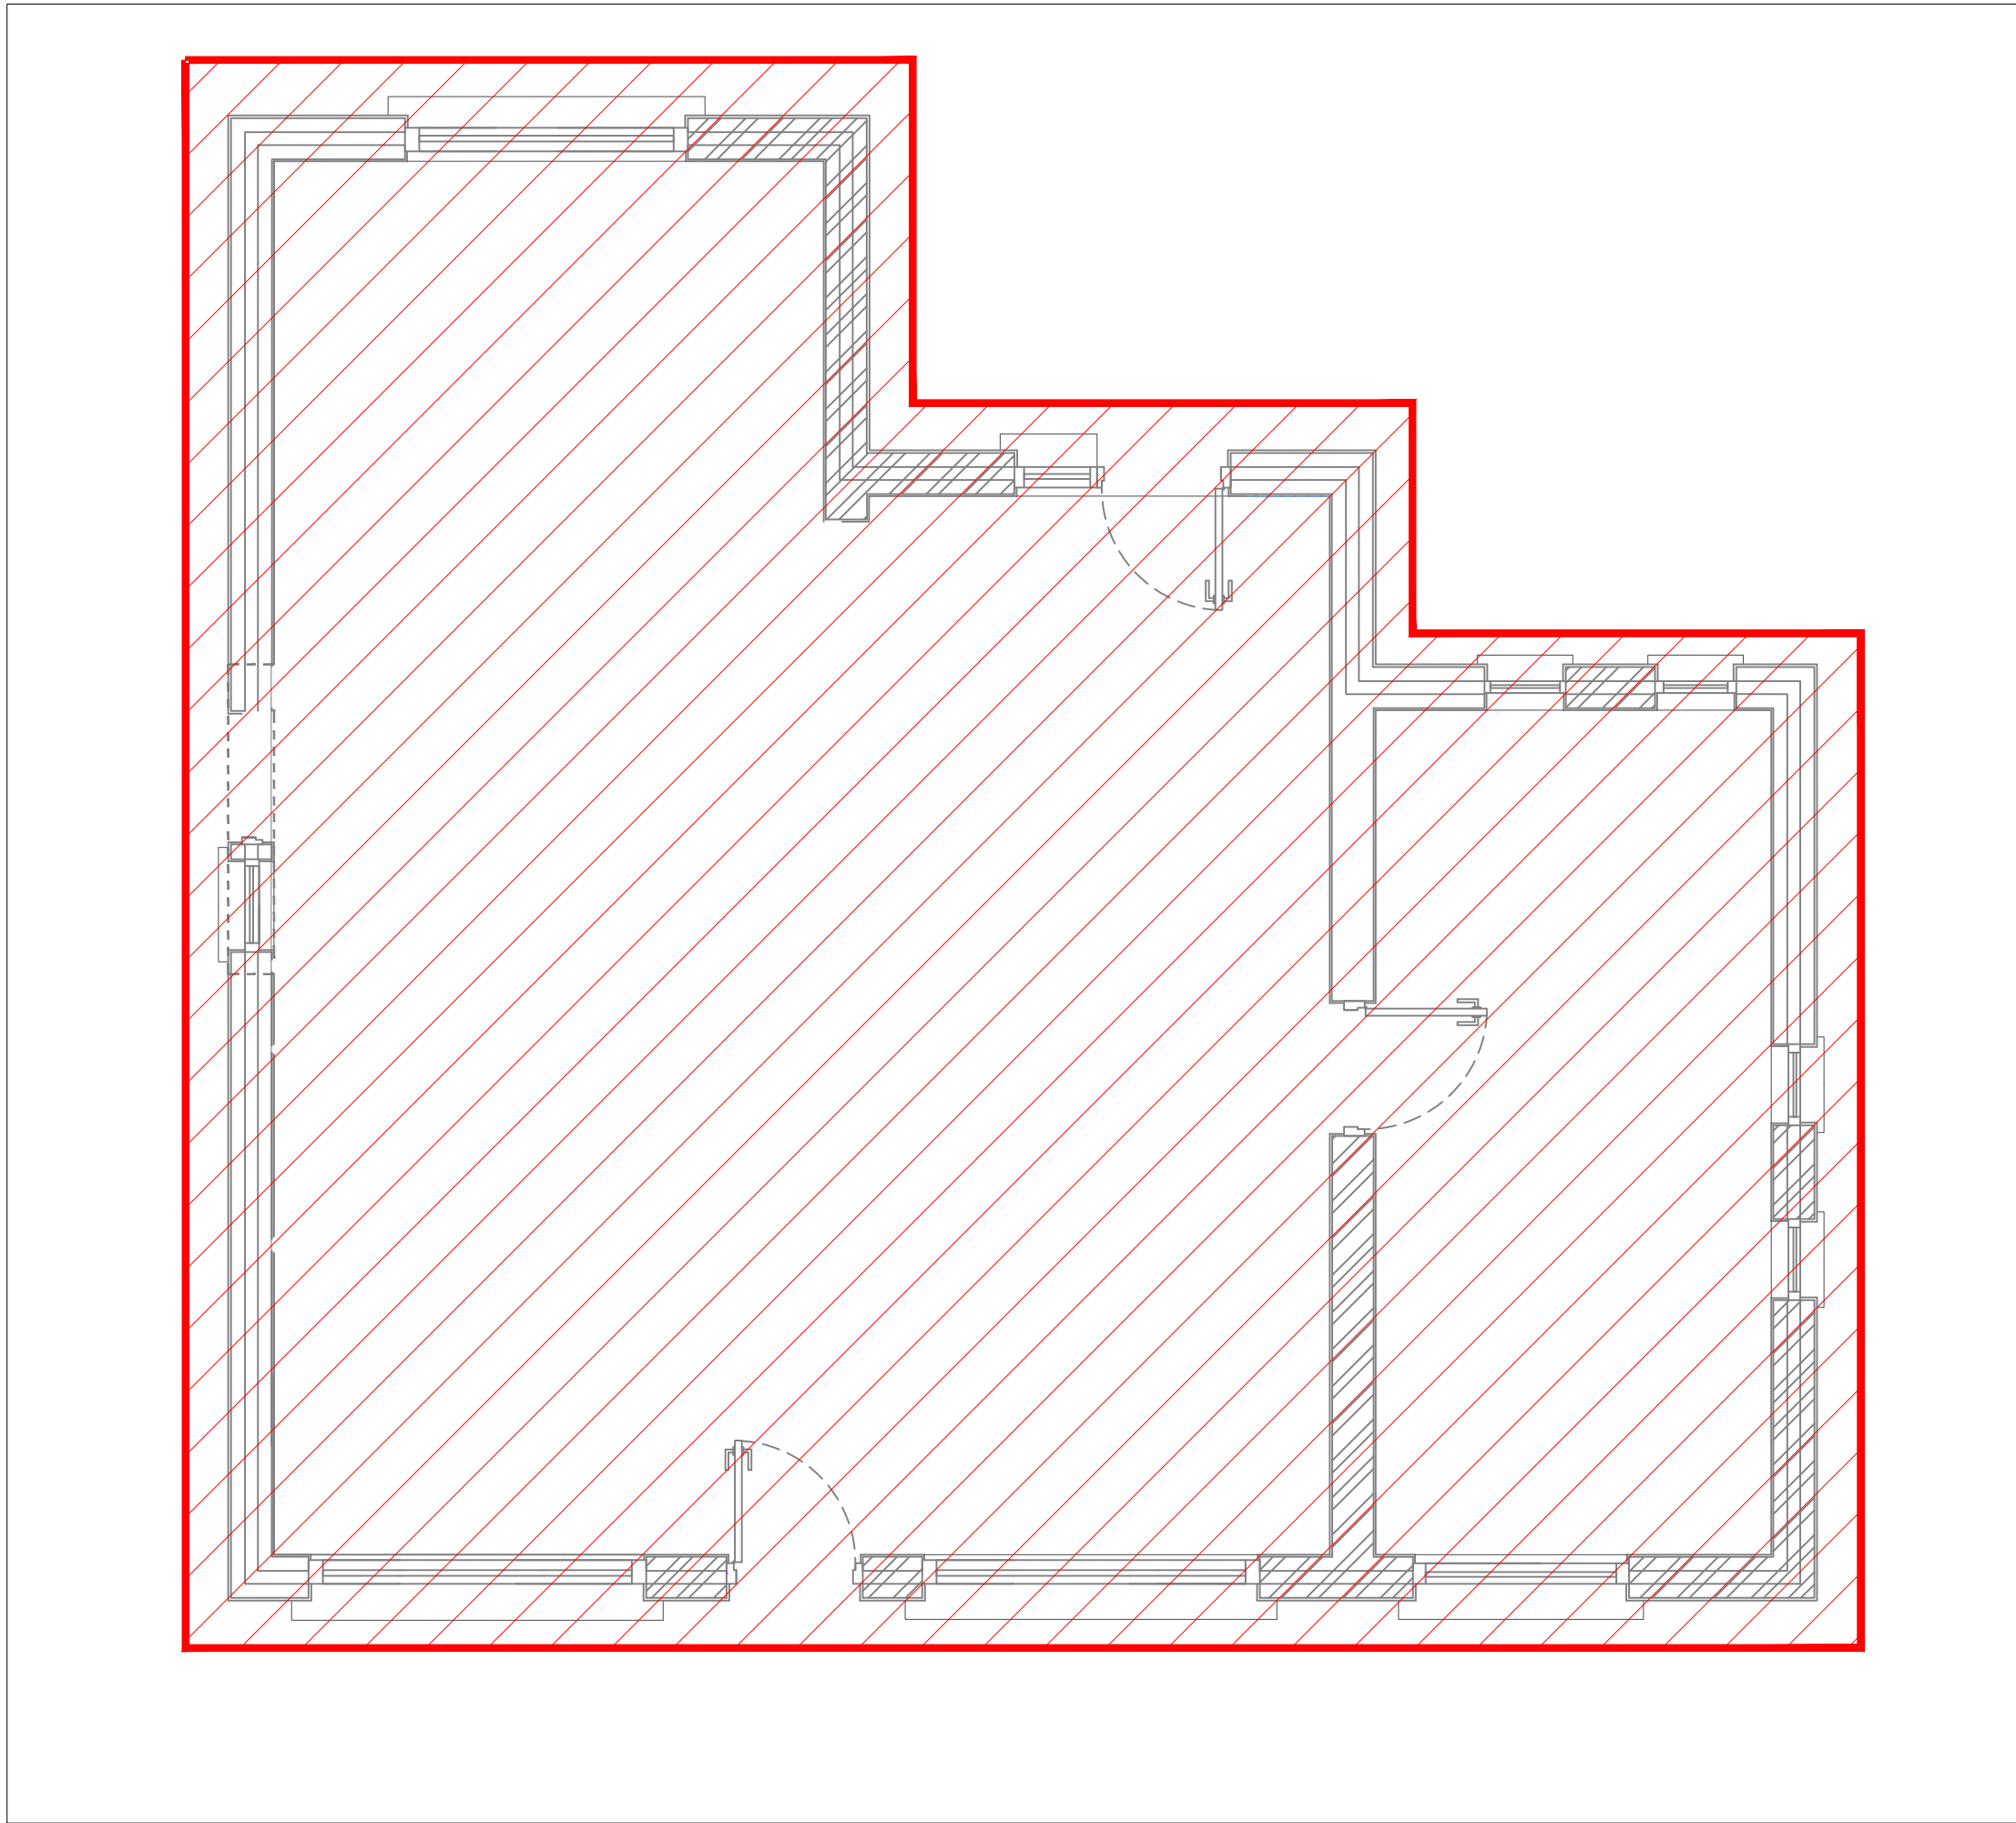

FOOTPRINT OF EXISTING BUILDING TO BE STRIPPED OUT - GROUND FLOOR

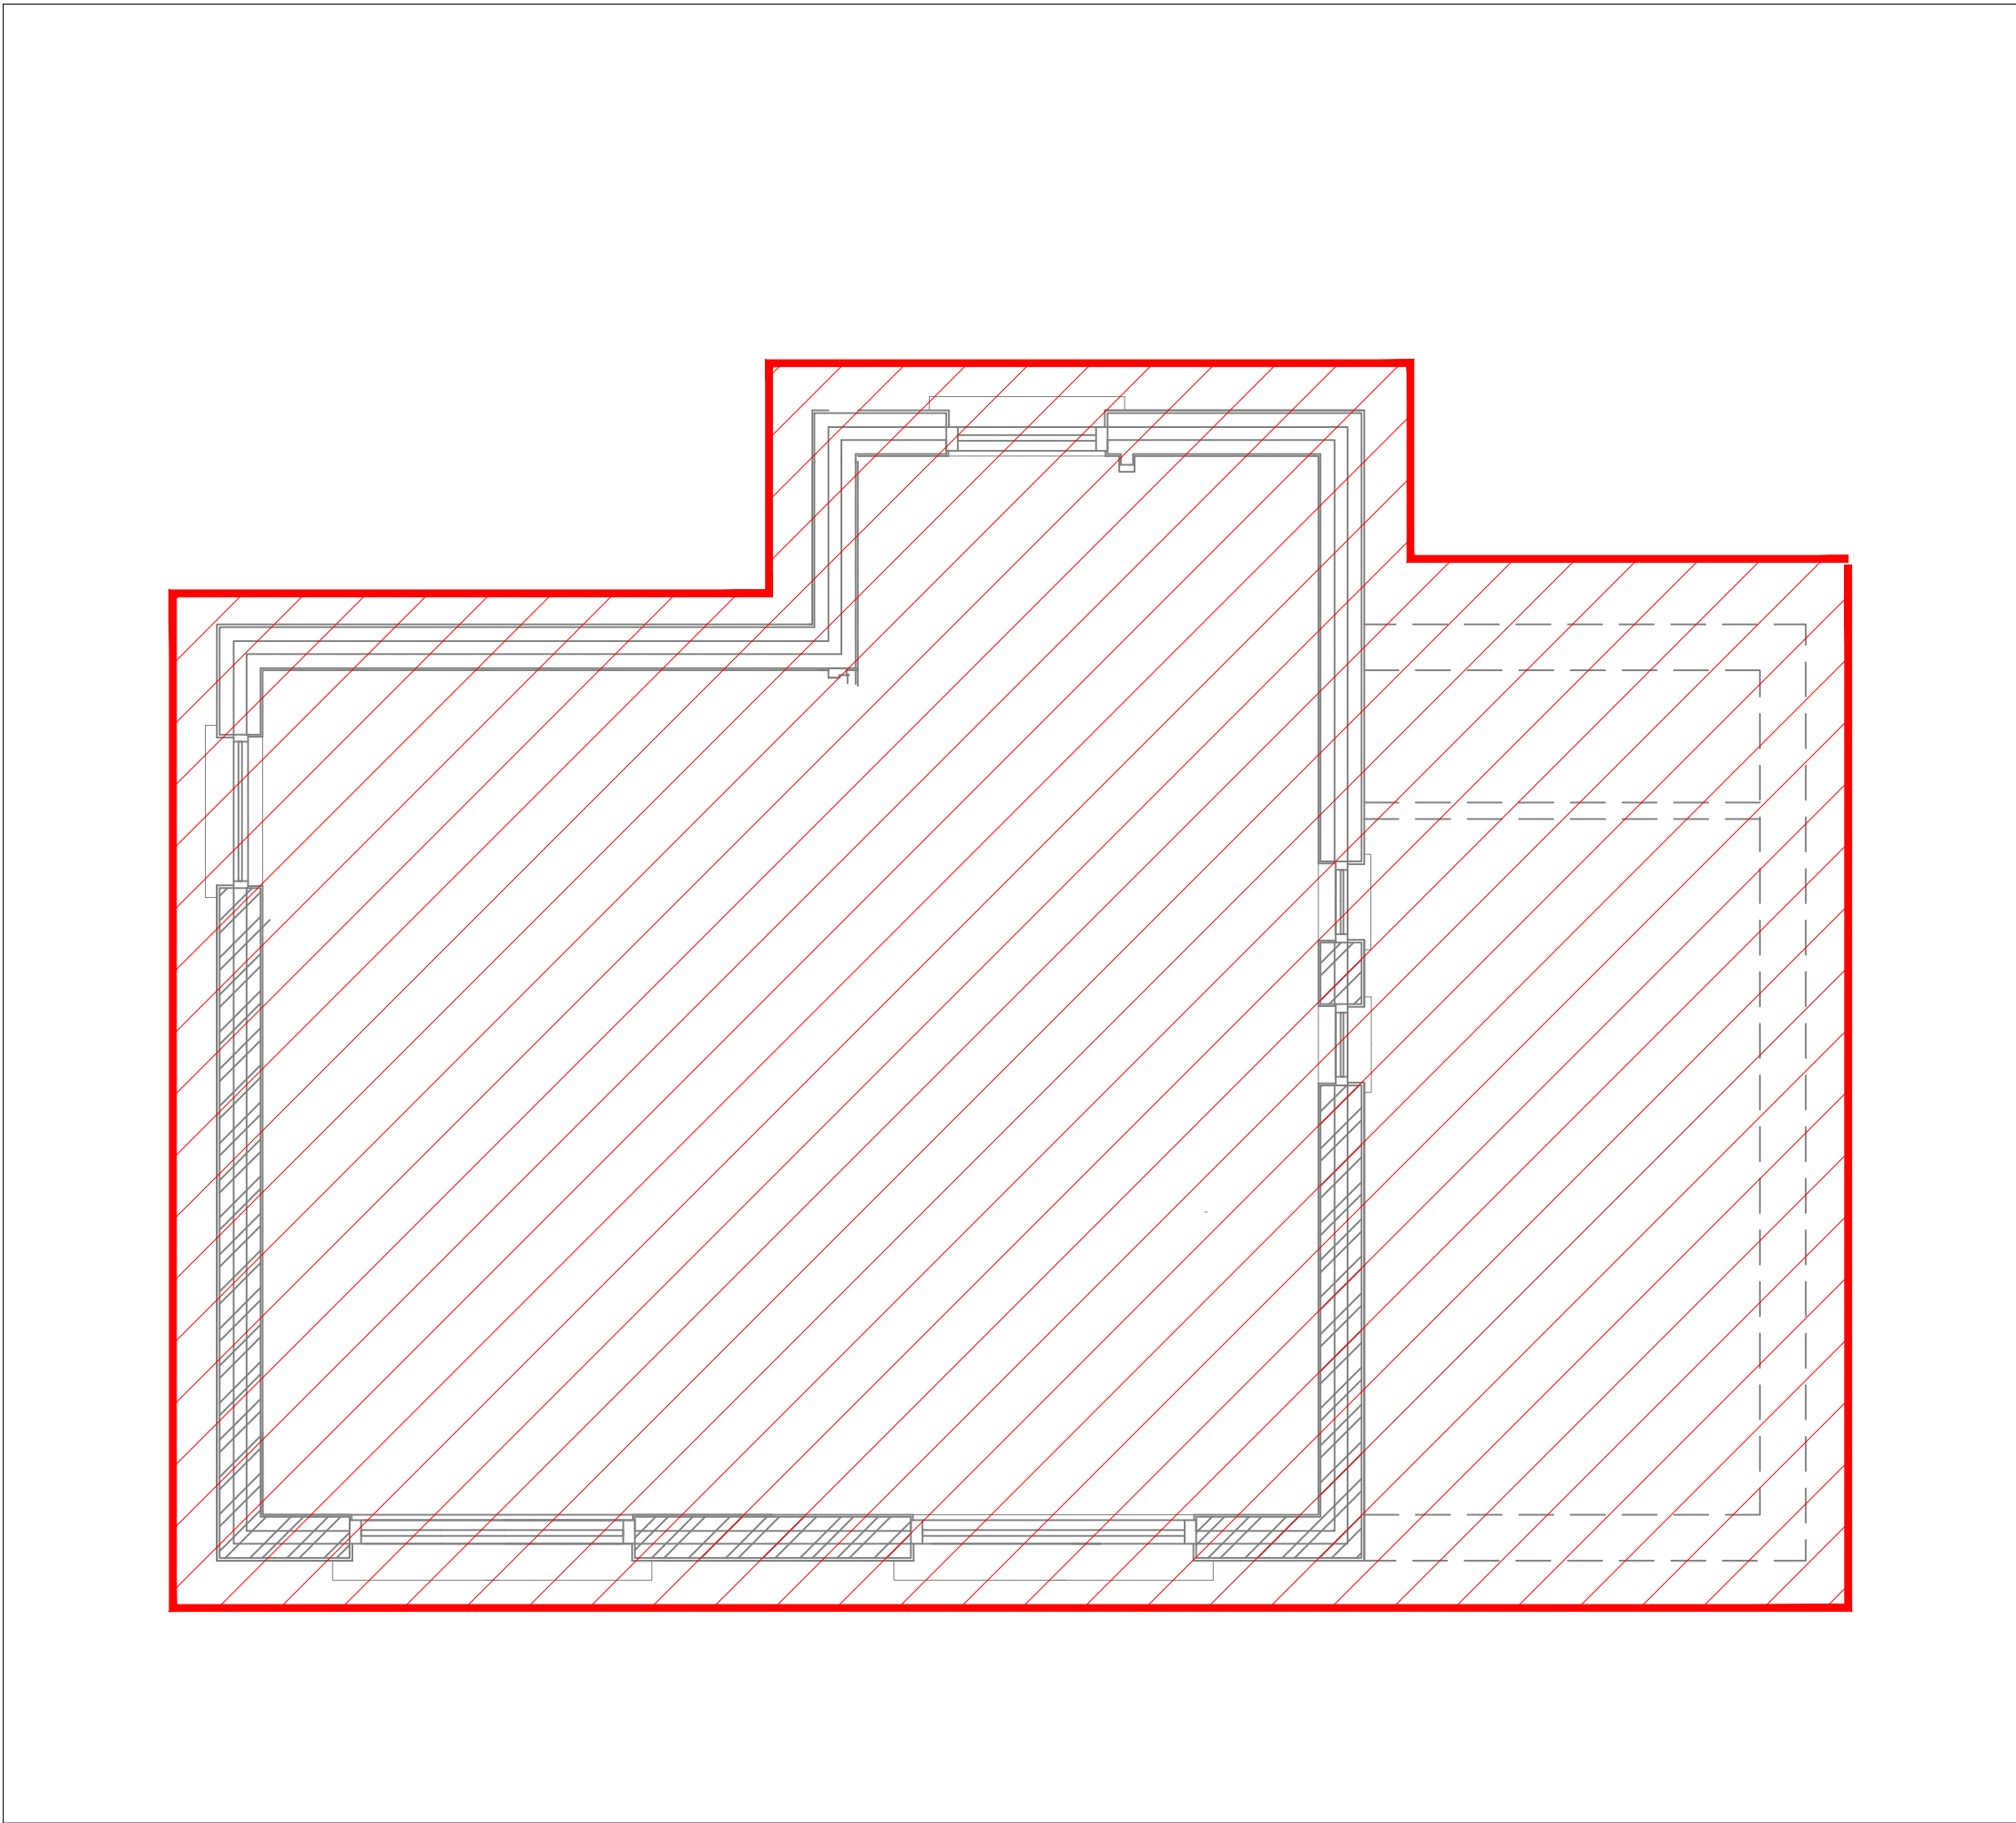

FOOTPRINT OF EXISTING BUILDING TO BE STRIPPED OUT - FIRST FLOOR

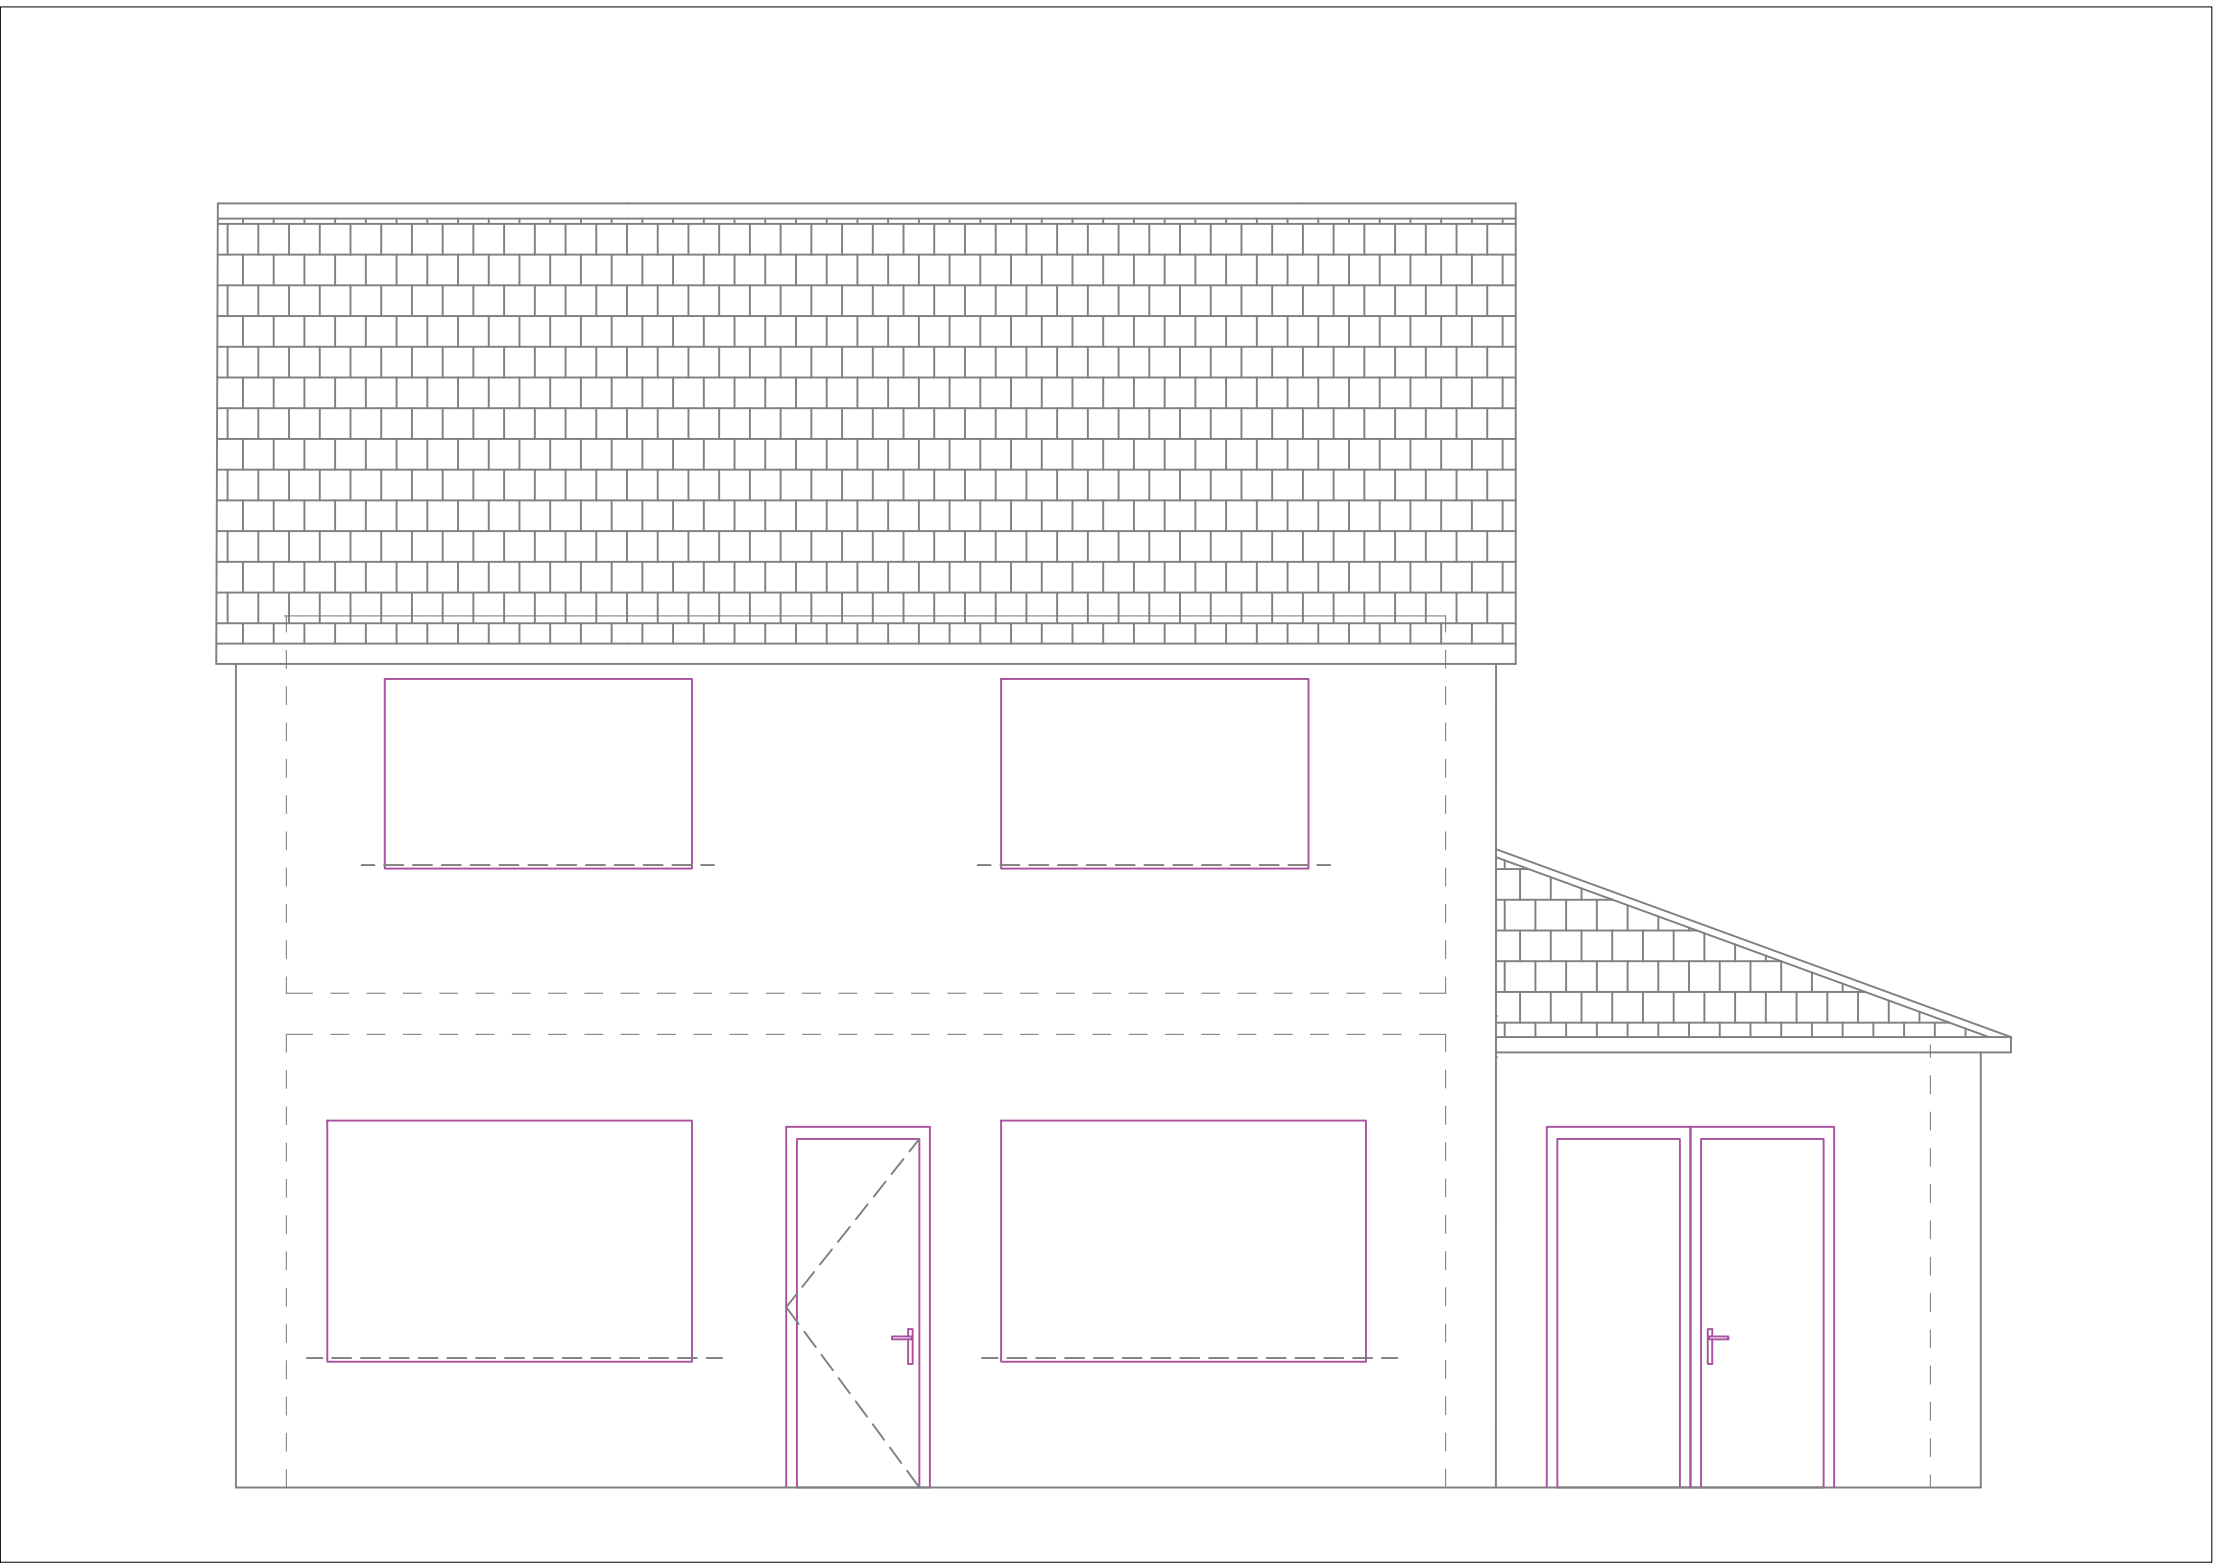

FRONT ELEVATION



FRONT ELEVATION

Notes:

NOTES:

1. THE CONTRACTOR SHALL STRIP OUT ALL EQUIPMENT WITHIN THE HATCHED AREA

2. STRIP OUT WORKS SHALL BE STRICTLY COORDINATED WITH THE MAIN CONTRACTOR.

3. THE FUNERAL HOME WILL REMAIN LIVE THROUGHOUT THE ENTIRE PROJECT PERIOD. THEREFORE STRIP OUT WORKS CANNOT BE COMPLETED AS A SINGULAR TASK. THE STRIP OUT SHALL BE CARRIED OUT ON A PHASED BASIS WHICH IS YET TO BE FINALISED

4. THE STRIPOUT SHALL BE CARRIED OUT IN A SAFE MANNER, ALL SERVICES LIKELY TO BECOME LIVE SHALL BE TERMINATED SAFELY.

5. THE CONTRACTOR SHALL TAKE EXTREME CARE THAT AT NO POINT THE STRIPOUT WORKS WILL ENDANGER THEMSELVES, THEIR COWORKERS. OTHER BUILDING SITE OPERATIVES, FUNERAL HOME STAFF OR MEMBERS OF THE PUBLIC

6. ELECTRICAL WORKS SHALL BE CARRIED OUT IN STRICT ACCORDANCE WITH SAFETY AND WELFARE AT WORK (GENERAL APPLICATION) REGULATIONS 2007

7. REDUNDANT MATERIALS AND WASTE SHALL BE REMOVED FROM SITE AND DISPOSED OF WITH A LICENSED WASTE FACILITY

1. THE CONTRACTOR SHALL CARRY OUT STRIP OUT WORKS THROUGHOUT THE HATCHED AREA

2. THE STRIP OUT SHALL BE CARRIED OUT IN STRICT ACCORDANCE WITH THE MAIN CONTRACTOR

3. THE CONTRACTOR SHALL PRODUCE A METHOD STATEMENT FOR THE OVERALL STRIP OUT WORKS AND THEN SUBSEQUENTLY ALL ELEMENTS OF THE STRIP OUT WORKS

T	For Tender	RY	24.04.25
REV:	DESCRIPTION:	BY:	DATE:
STATUS:			

CBS Consulting Engineers

MECHANICAL & ELECTRICAL ENGINEERS

Limerick

CITY & COUNTY COUNCIL

SITE:

58 Mayorstone
Limerick

TITLE:

Strip Out & Enabling Works

SCALE	AT A1:	DATE:	24.04.25	DRAWN:	PY	CHECKED:	RY
PROJECT NO:	DRAWING NO:			E001		REVISION:	T