



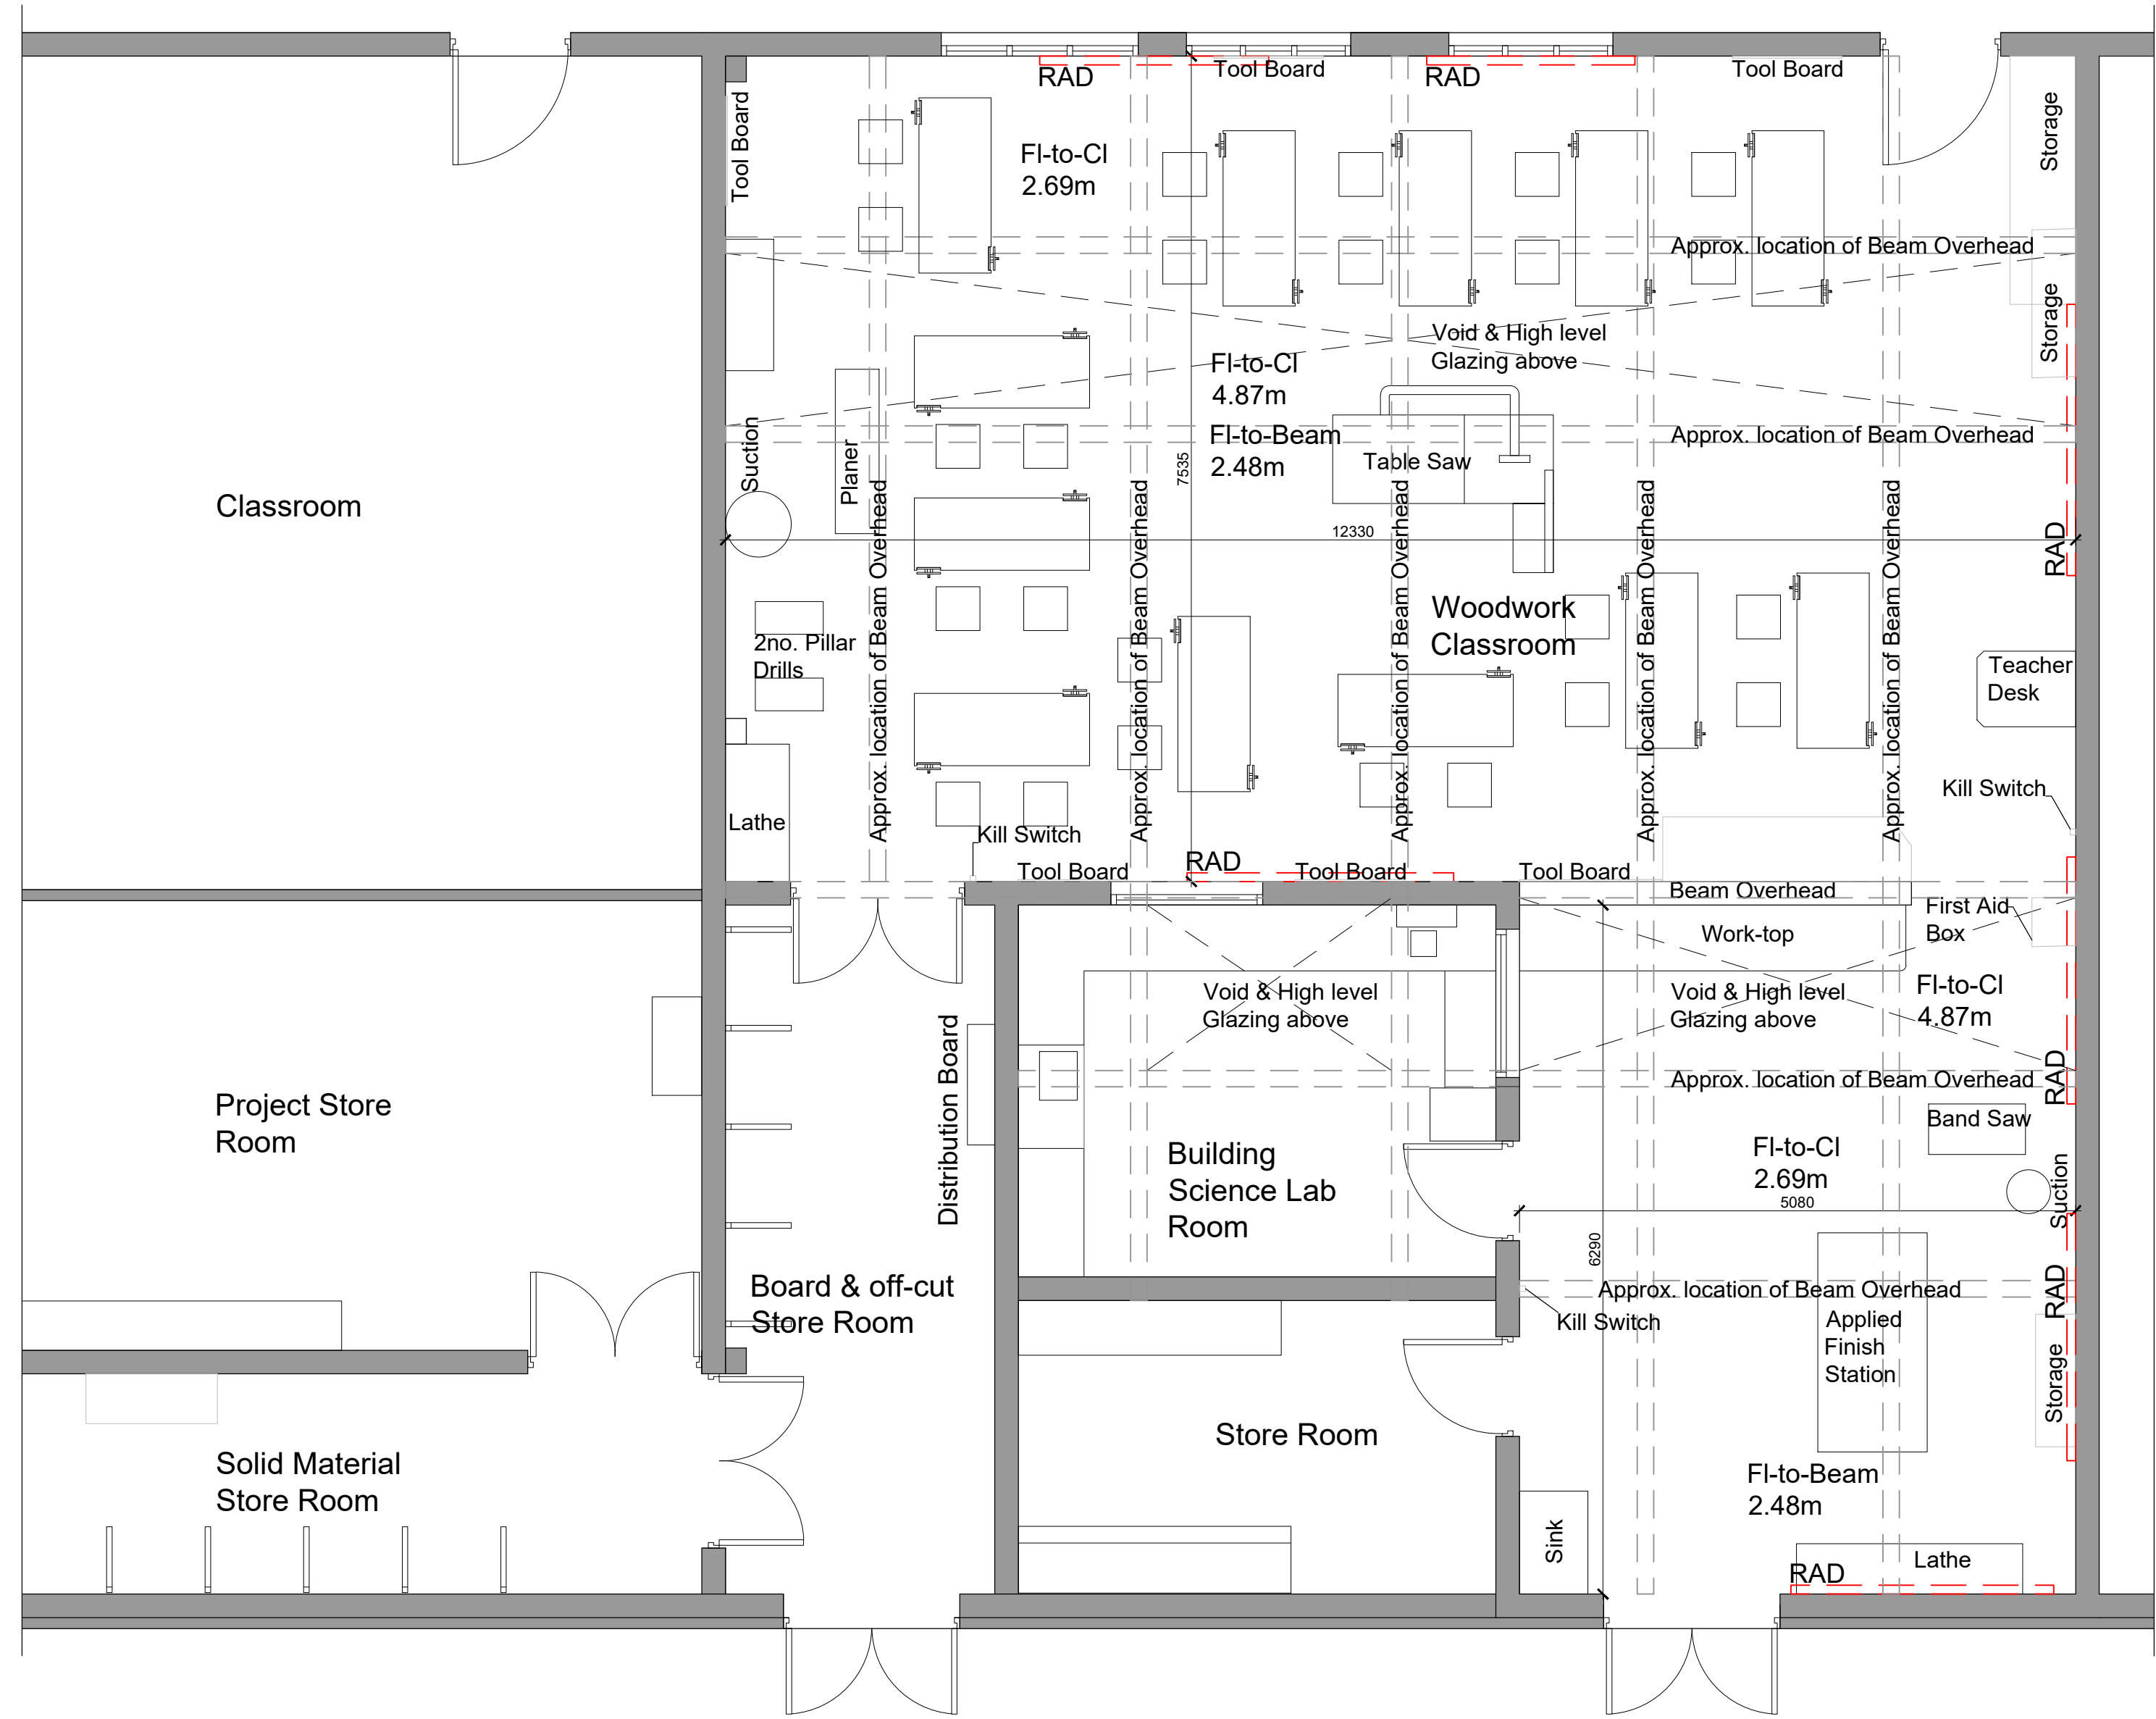

EXISTING FLOOR PLAN
SCALE 1:50

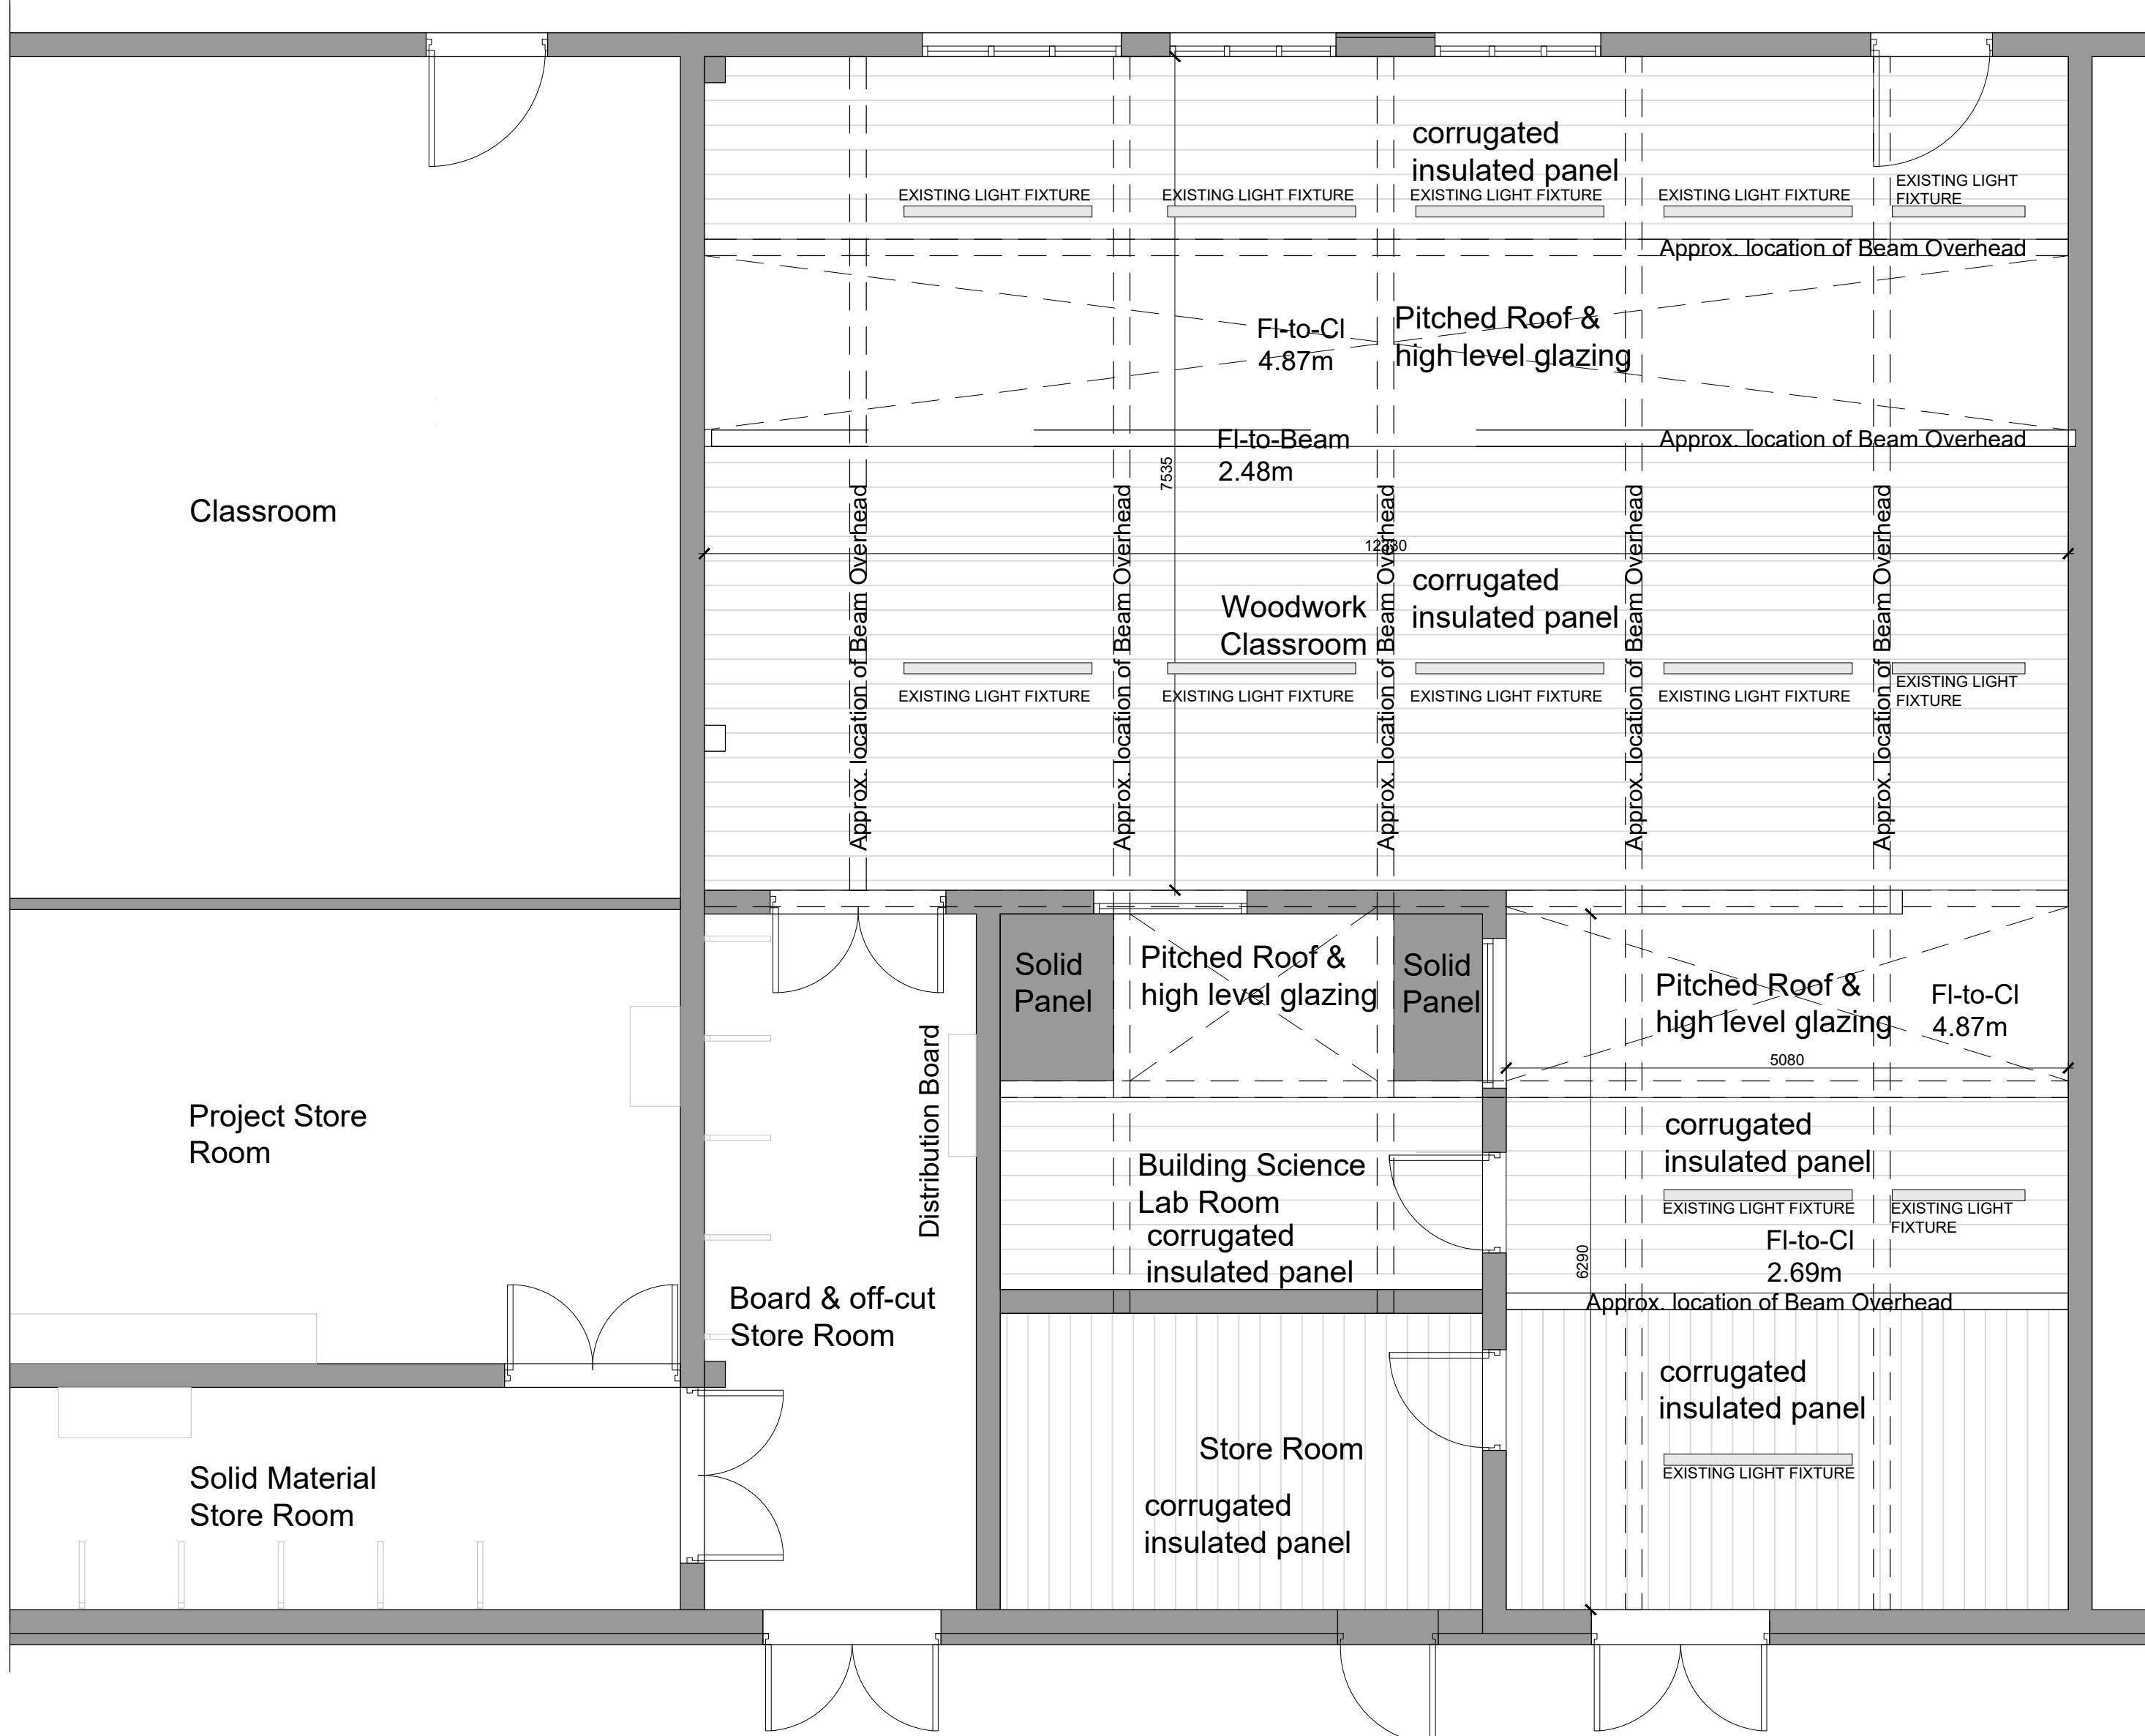


EXISTING REFLECTIVE CEILING PLAN
SCALE 1:50

General Notes:
- Copyright of Dermot F. Geoghegan Architects.
- All dimensions & levels to be checked on site before any work commences.
- No dimensions to be scaled off drawing.
- Any discrepancies to be brought to the attention of the Architect.
- All materials, fittings & finishes to be approved by Architect before any work commences.
- Installation of all materials in accordance with manufacturer's specifications.
- All work to comply with relevant IS & BS standards and TGD current issue.
- All electrical work in compliance with ESB standards & specs.

STAGE: TENDER

Drawings are for Tendering Purposes Only.
Drawings not to be used for Construction

 

Revision	Revision details	Issued by	Date
A			
B			
C			
D			
E			
F			
G			
H			
I			
J			
K			
L			
M			
N			
P			

DERMOT F. GEOGHEGAN ARCHITECTS LTD
ARCHITECTS · DESIGNERS · PLANNING CONSULTANTS
CASTLE HOUSE
18 CASTLE STREET
CARLOW
www.dfgarchitects.com
E: info@dfgarchitects.com
Client: BOARD OF MANAGEMENT DEANSRATH COMMUNITY COLLEGE
Drawing: EXISTING WOODWORK ROOM Floor Plan & RCP
Scale: 1:50@A1 | Date: June 2026 | Drawn by: MMCG | Checked by: DFG
T - 26 - 104 - 01

