



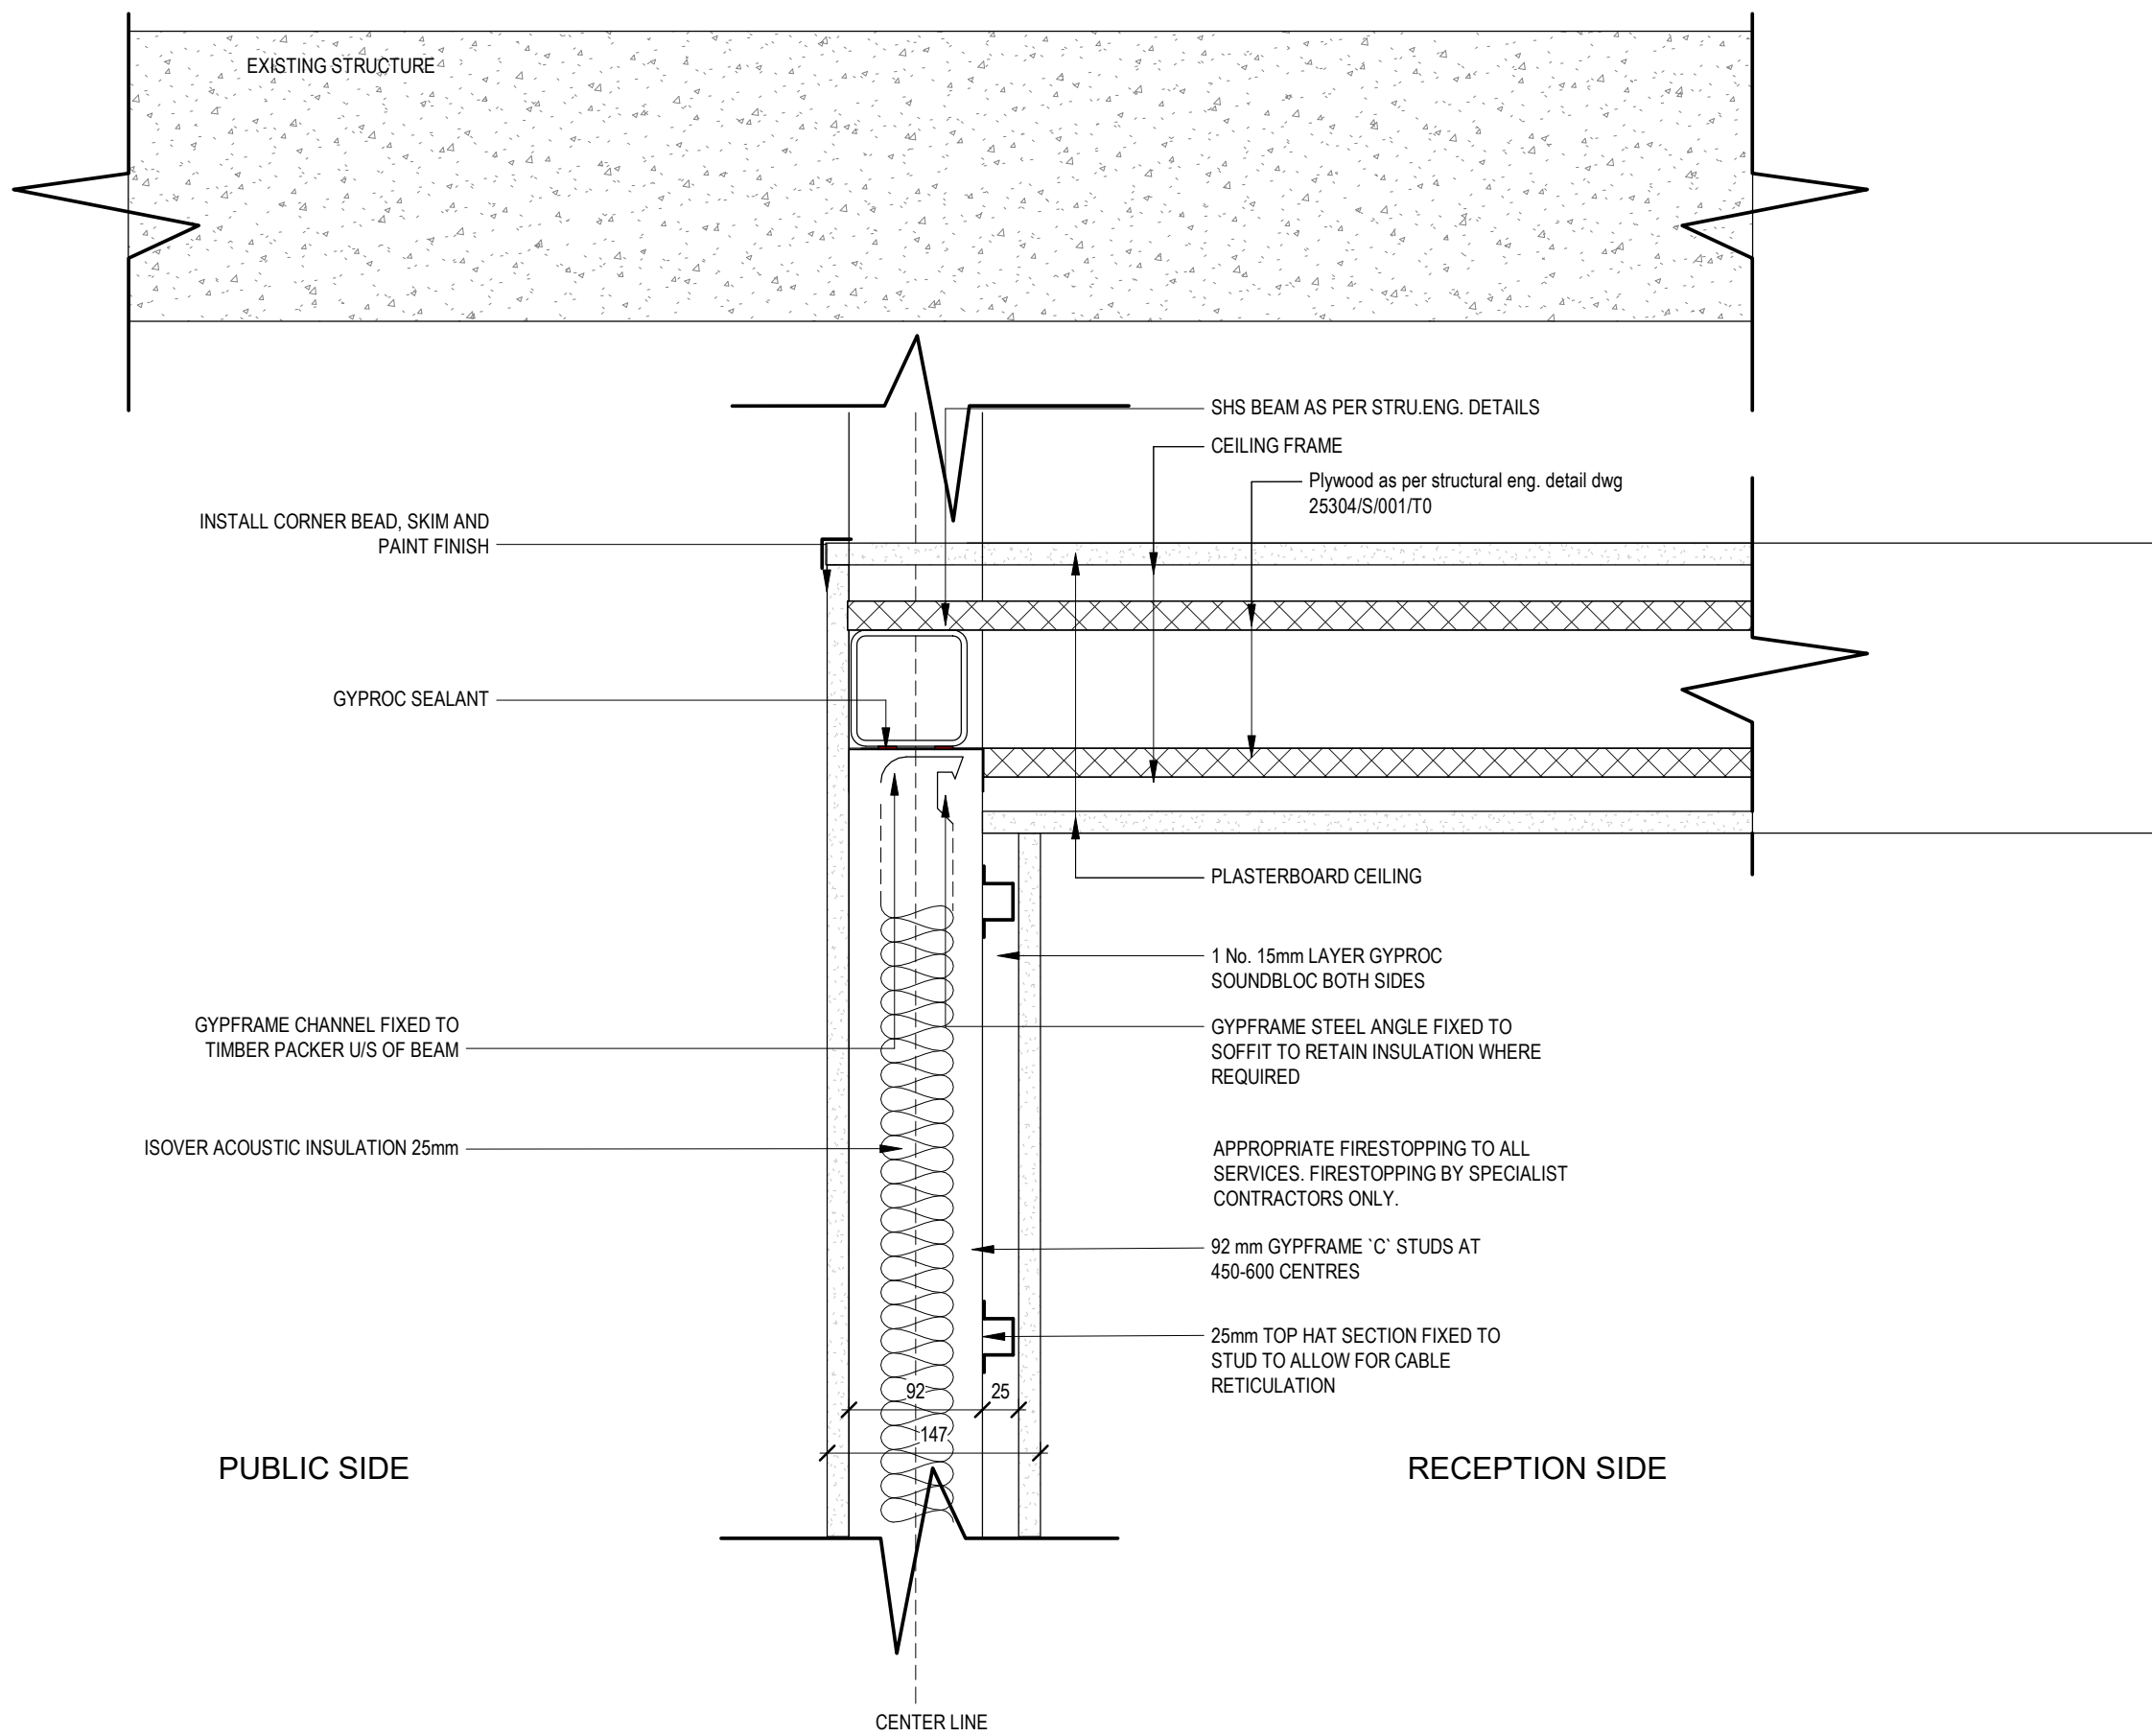


1 **TYPICAL HEAD DEFLECTION SECTION DETAIL - RECEPTION**
1 : 5

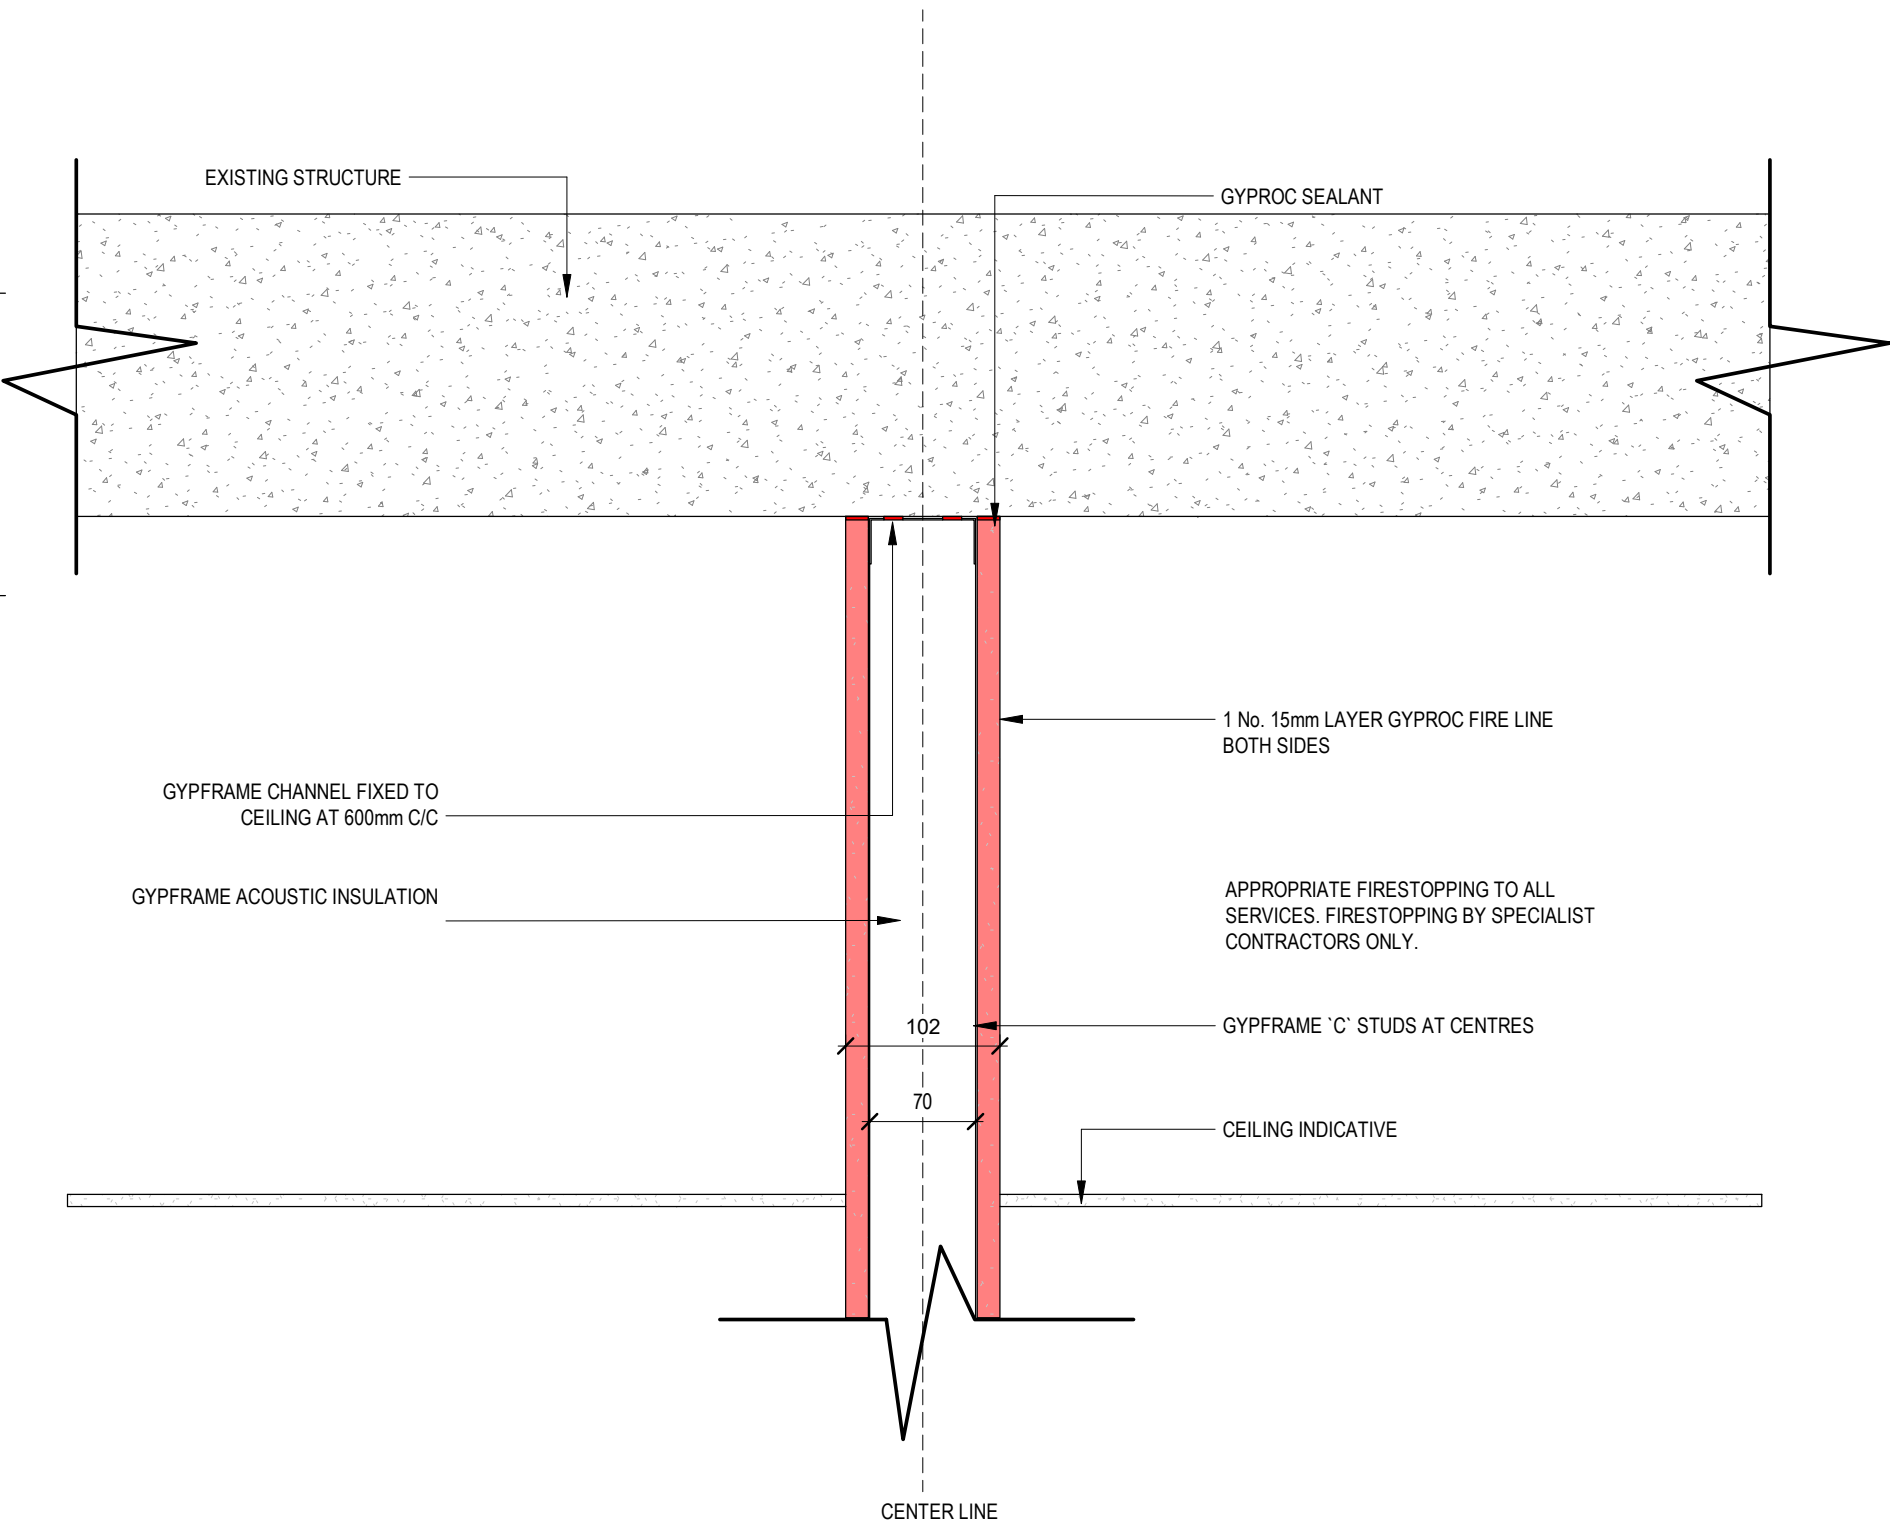

3 **TYPICAL HEAD DEFLECTION SECTION DETAIL - STORE ROOM**
1 : 5




Existing doors onsite

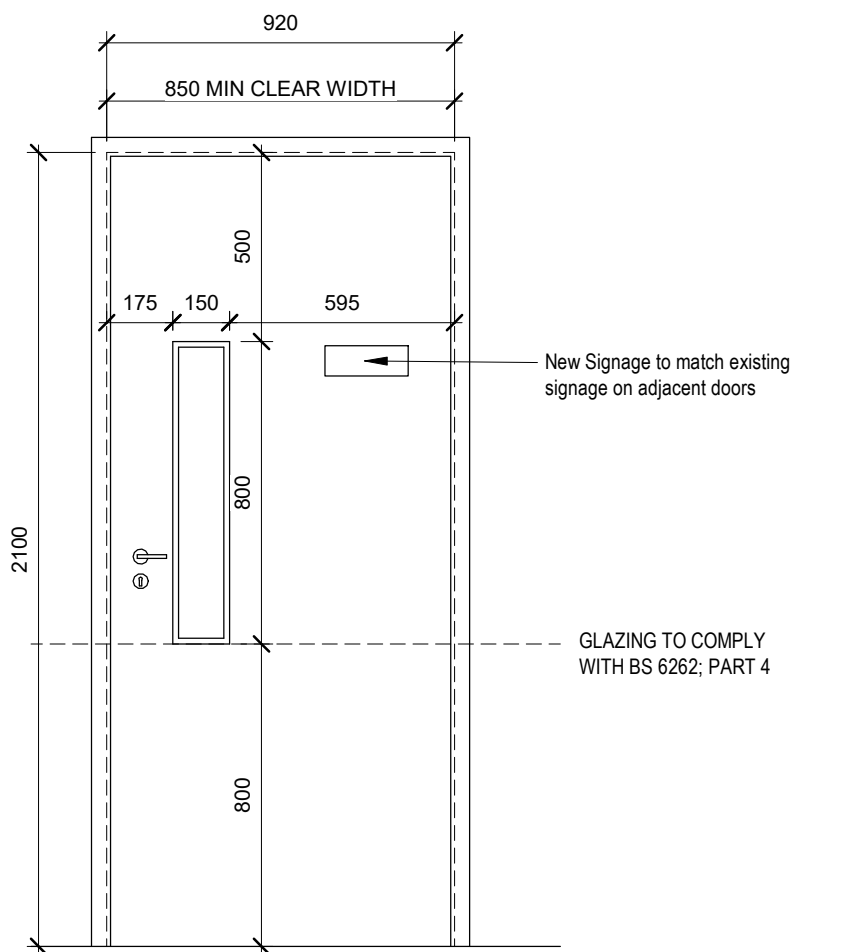


ND.01 **FD30s**
NEW DOOR TO MATCH EXISTING DOORS FINISH ON SITE

45mm New solid fire door in certified frame
core door laminate 30min fire rating
with vision panel. Solid door edge
hardwood edge lipping 6mm, timber species to
match existing door species & colour onsite, clear satin finish,
new vision panel with FR glass, Hardwood
edge lipping. Hardwood belection
Intumescent glazing bead,
Intumescent & smoke seals to perimeter.
Hinges min 3,
Grade 13 hinges,
Fire tagged,
CE marked,
Satin s/s lever set & Closer to comply
with part M
Store mortice lock, free to egress.
Signage to match existing.

5 **DOOR SCHEDULE**
1 : 20

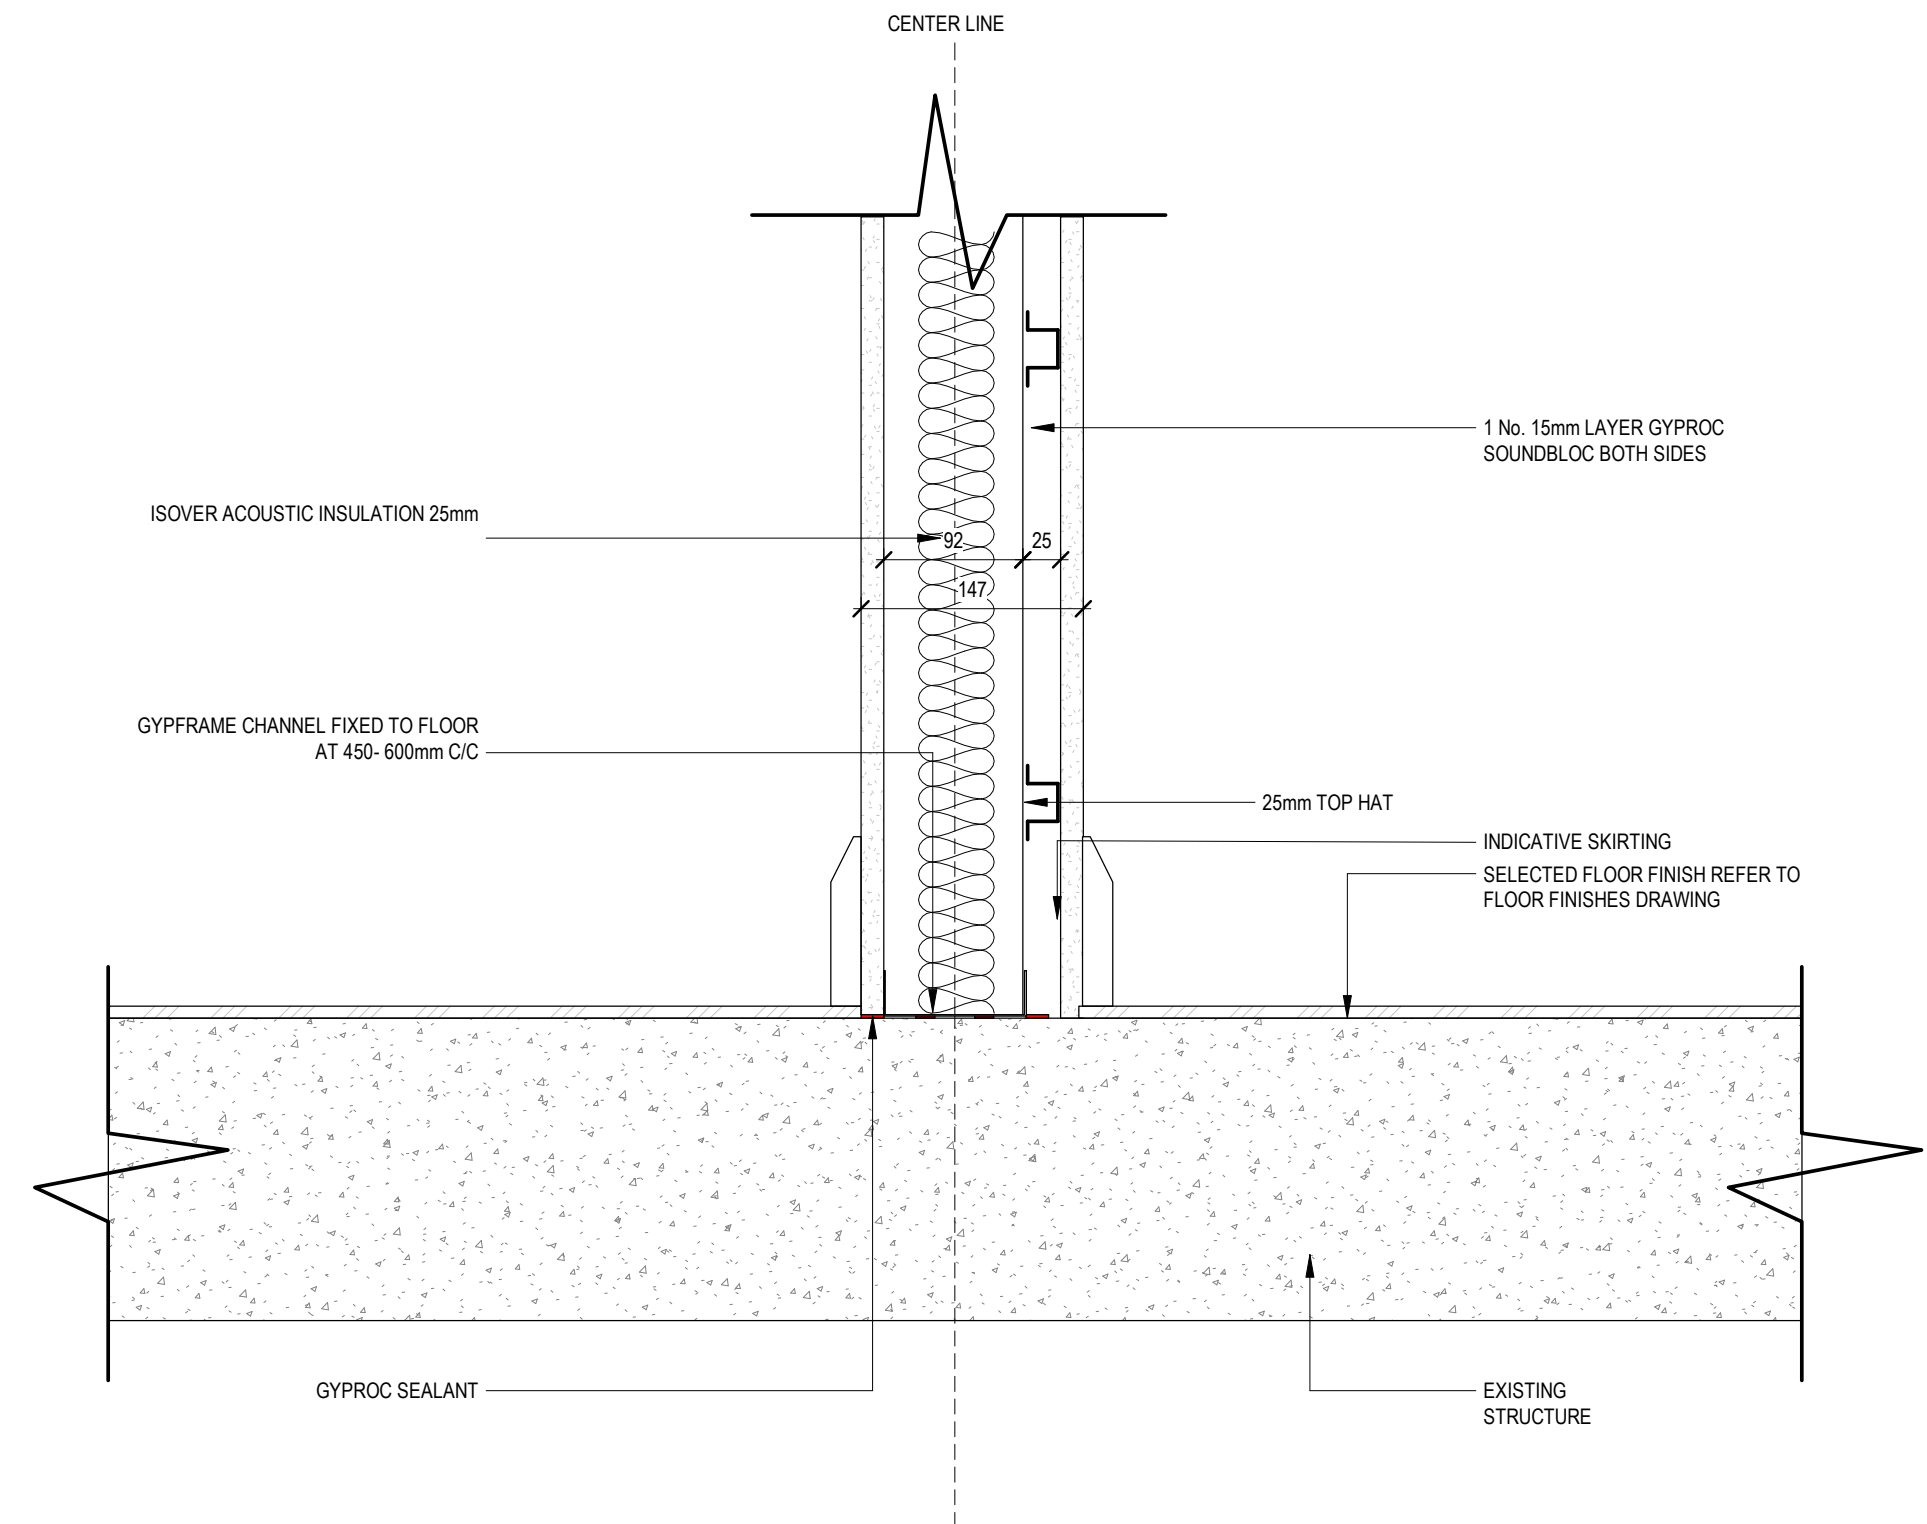

2 **TYPICAL BASE SECTION DETAIL - RECEPTION**
1 : 5

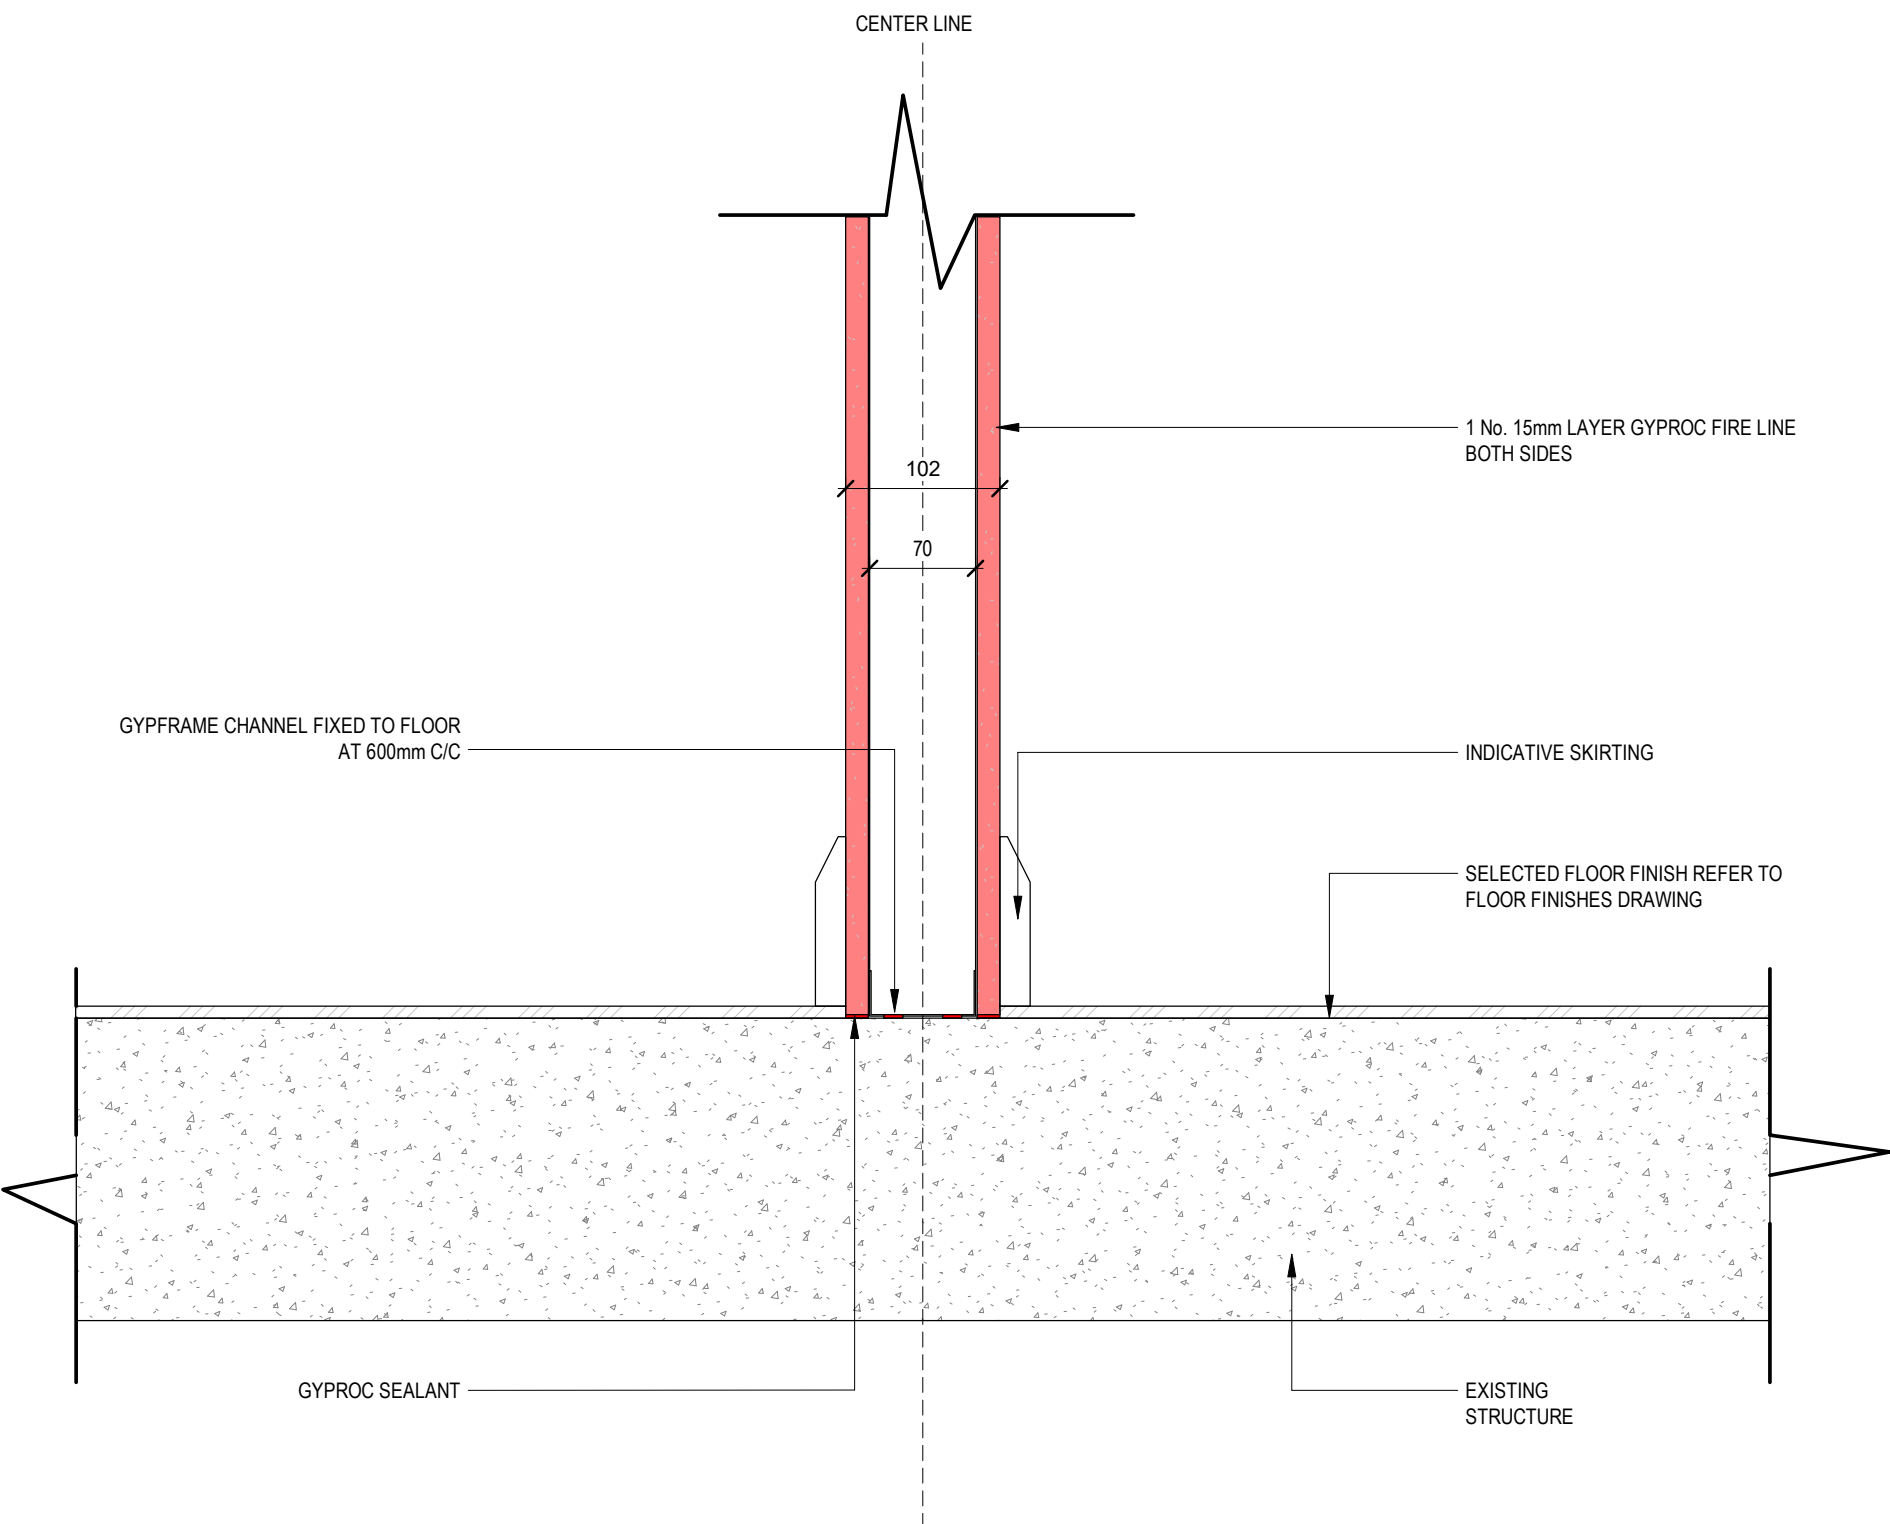

4 **TYPICAL BASE SECTION DETAIL - STORE ROOM**
1 : 5

0	Tender Issue	RO F	ROF	25/06/2026
Rev	Description	By	Chk. By	Date
 VINCENT HANNON ARCHITECTS SLIGO Second Floor Hanson Building Doonny Park Road Sligo, F91 P792 011 915 0022 GALWAY Suite 4, Cloch Mhile, Drogheda Road, Galway, H91 V9TE 091 485 934 DUBLIN 81 Amiens Street Dublin 1, D01 N2F5 01 876 4600				
Client: ENVIRONMENTAL PROTECTION AGENCY (EPA) - WEXFORD			Purpose: P4	
Project: WEXFORD RECEPTION & STORE REFURB			Scale: As indicated	
Description: STUDS AND DOOR DETAILS			Date: 03/09/2025	
VHA Proj. # 250101			Drw by: BBT,LH Chk by: ROF,EH Rev: 0	