




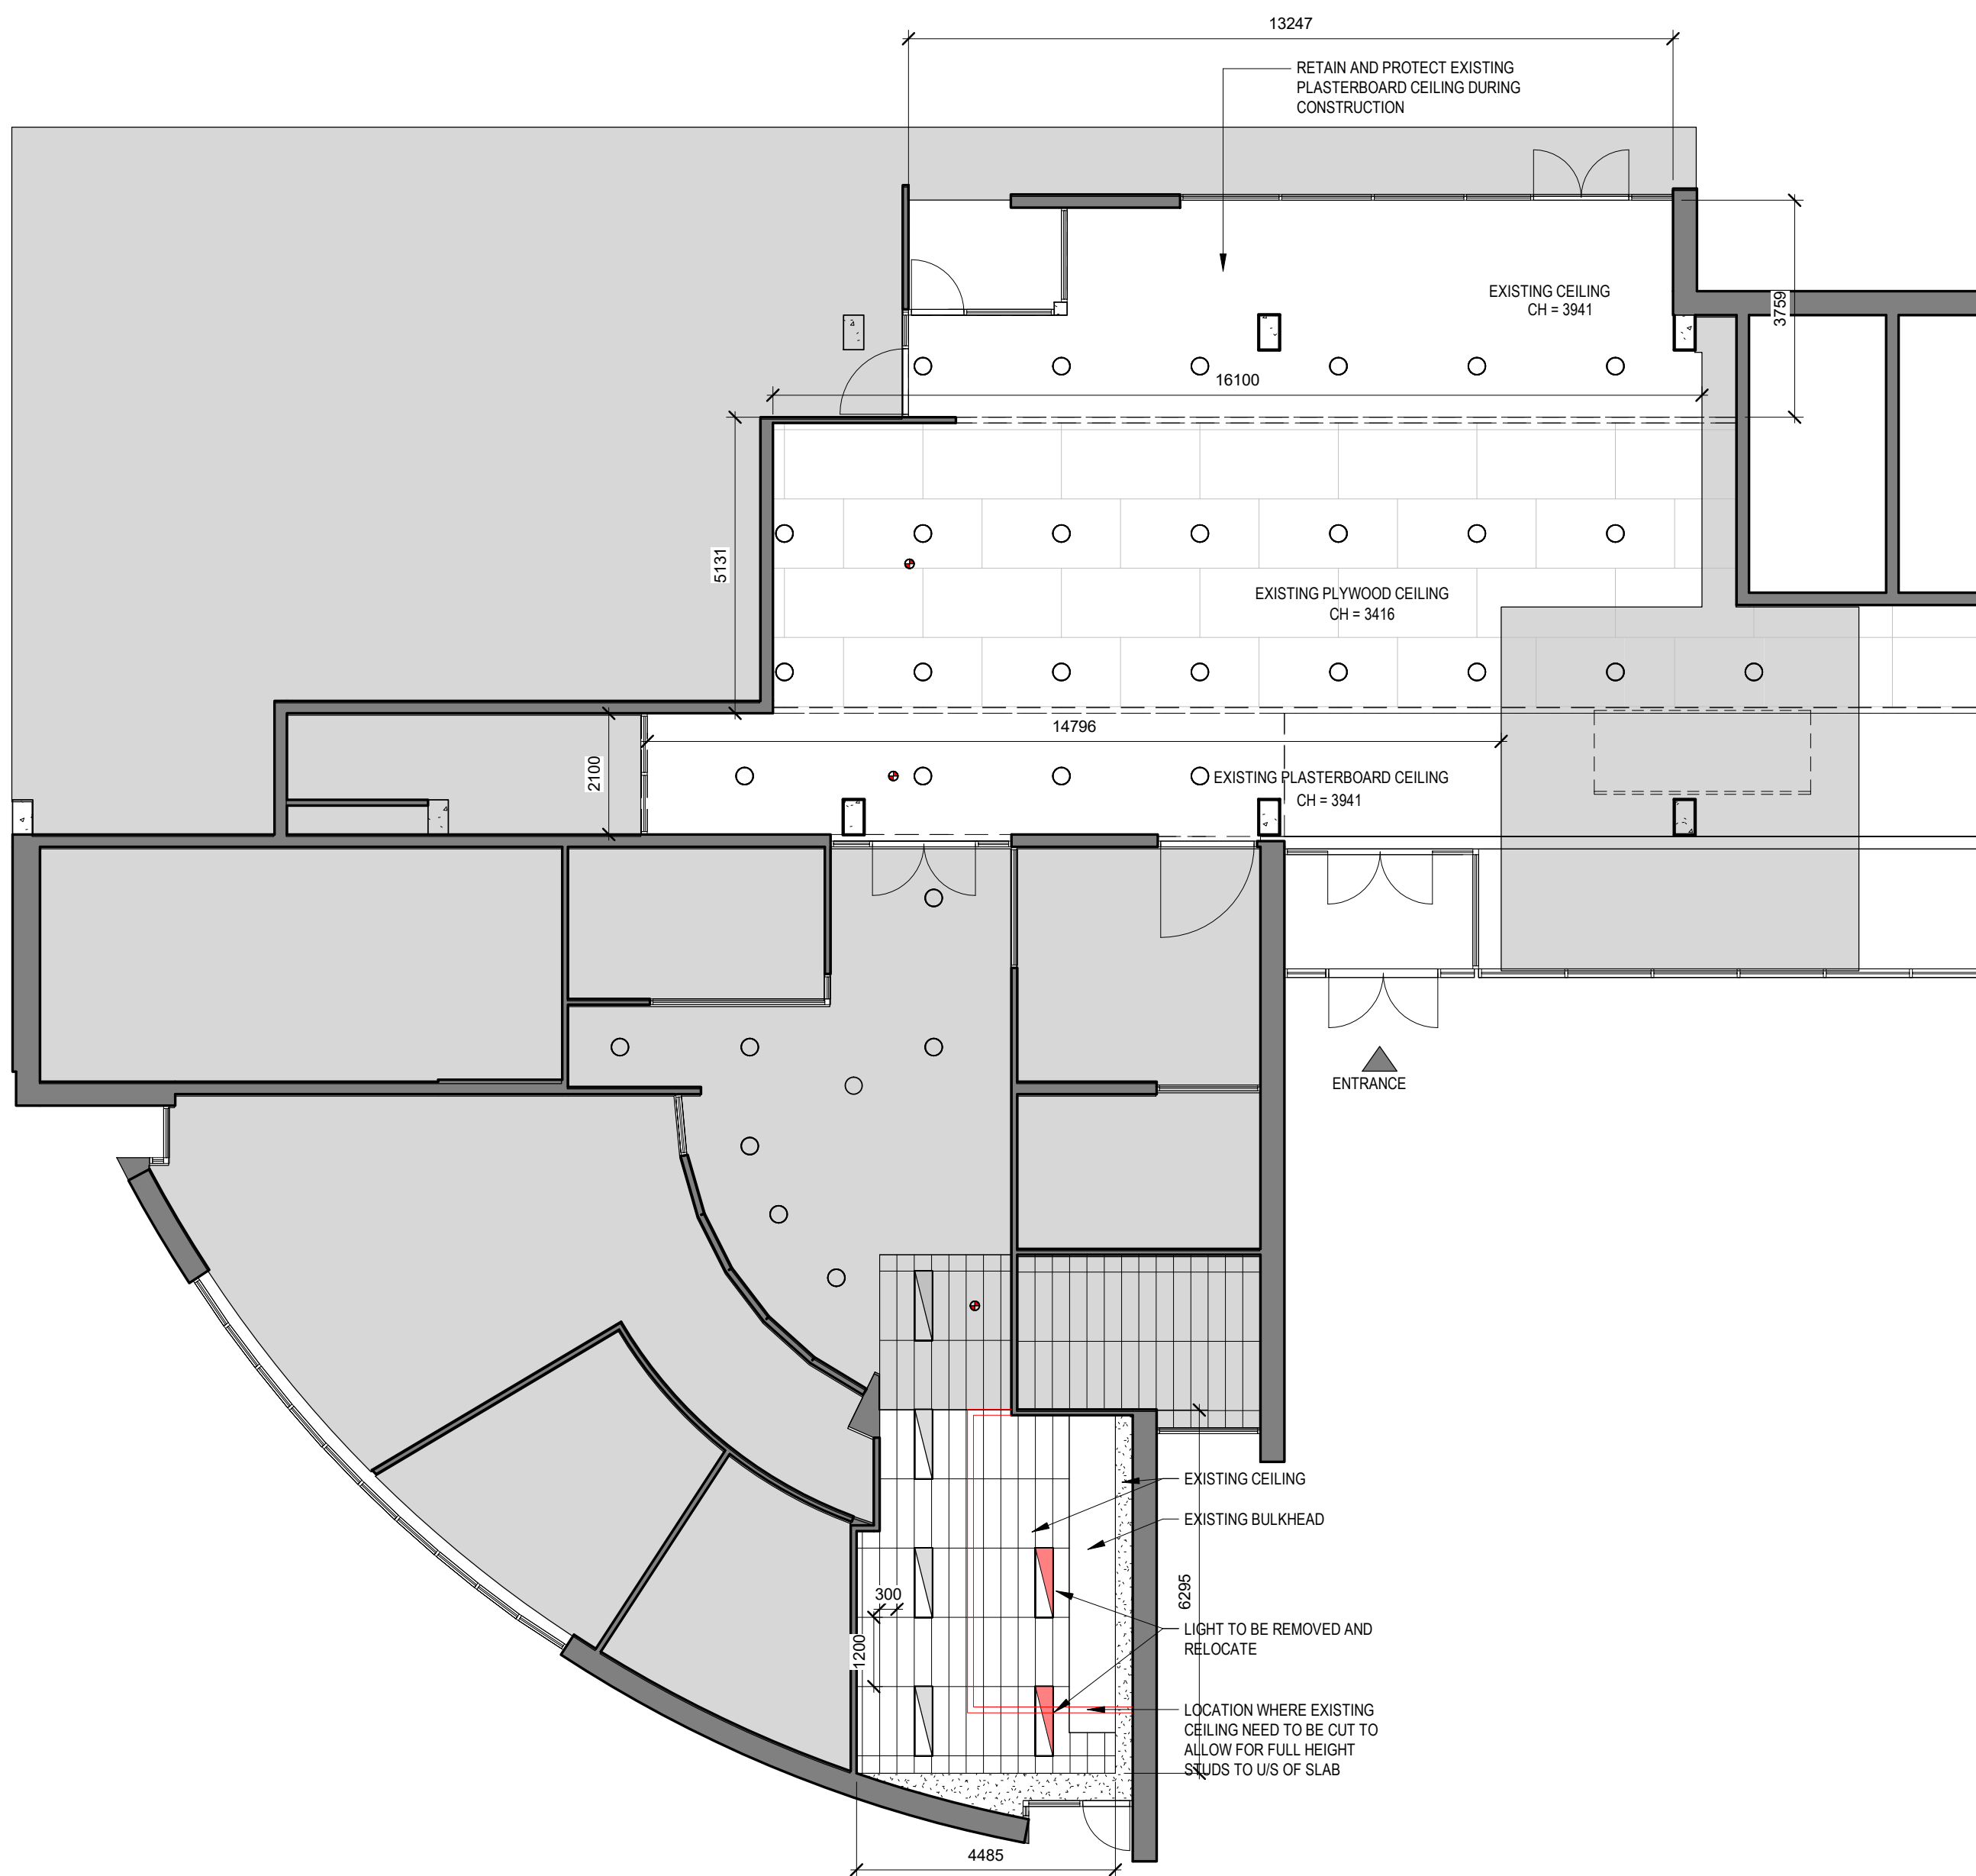


1 **L00 - EXISTING REFLECTED CEILING PLAN**
1 : 100

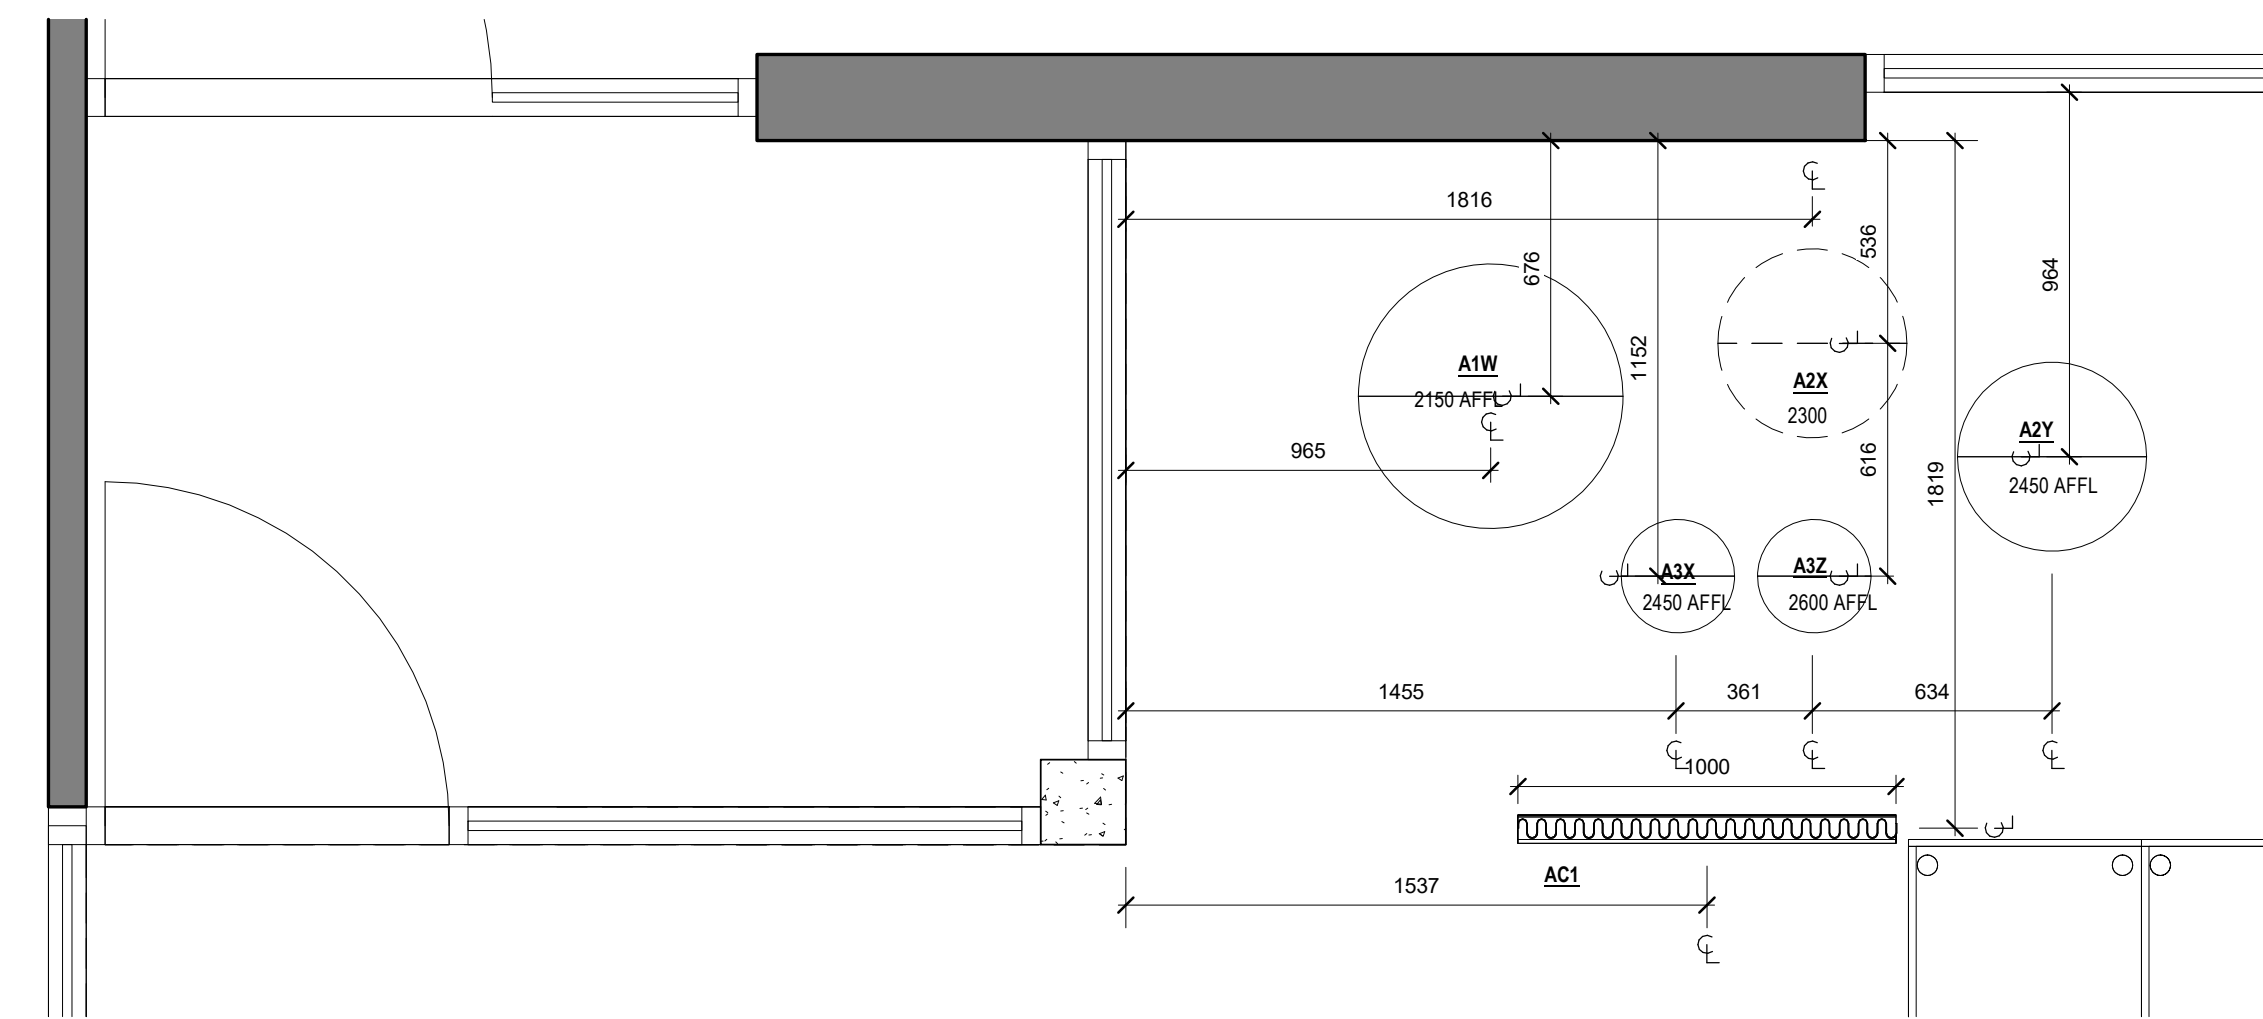

3 **DETAIL 01 REFLECTED CEILING PLAN**
1 : 20

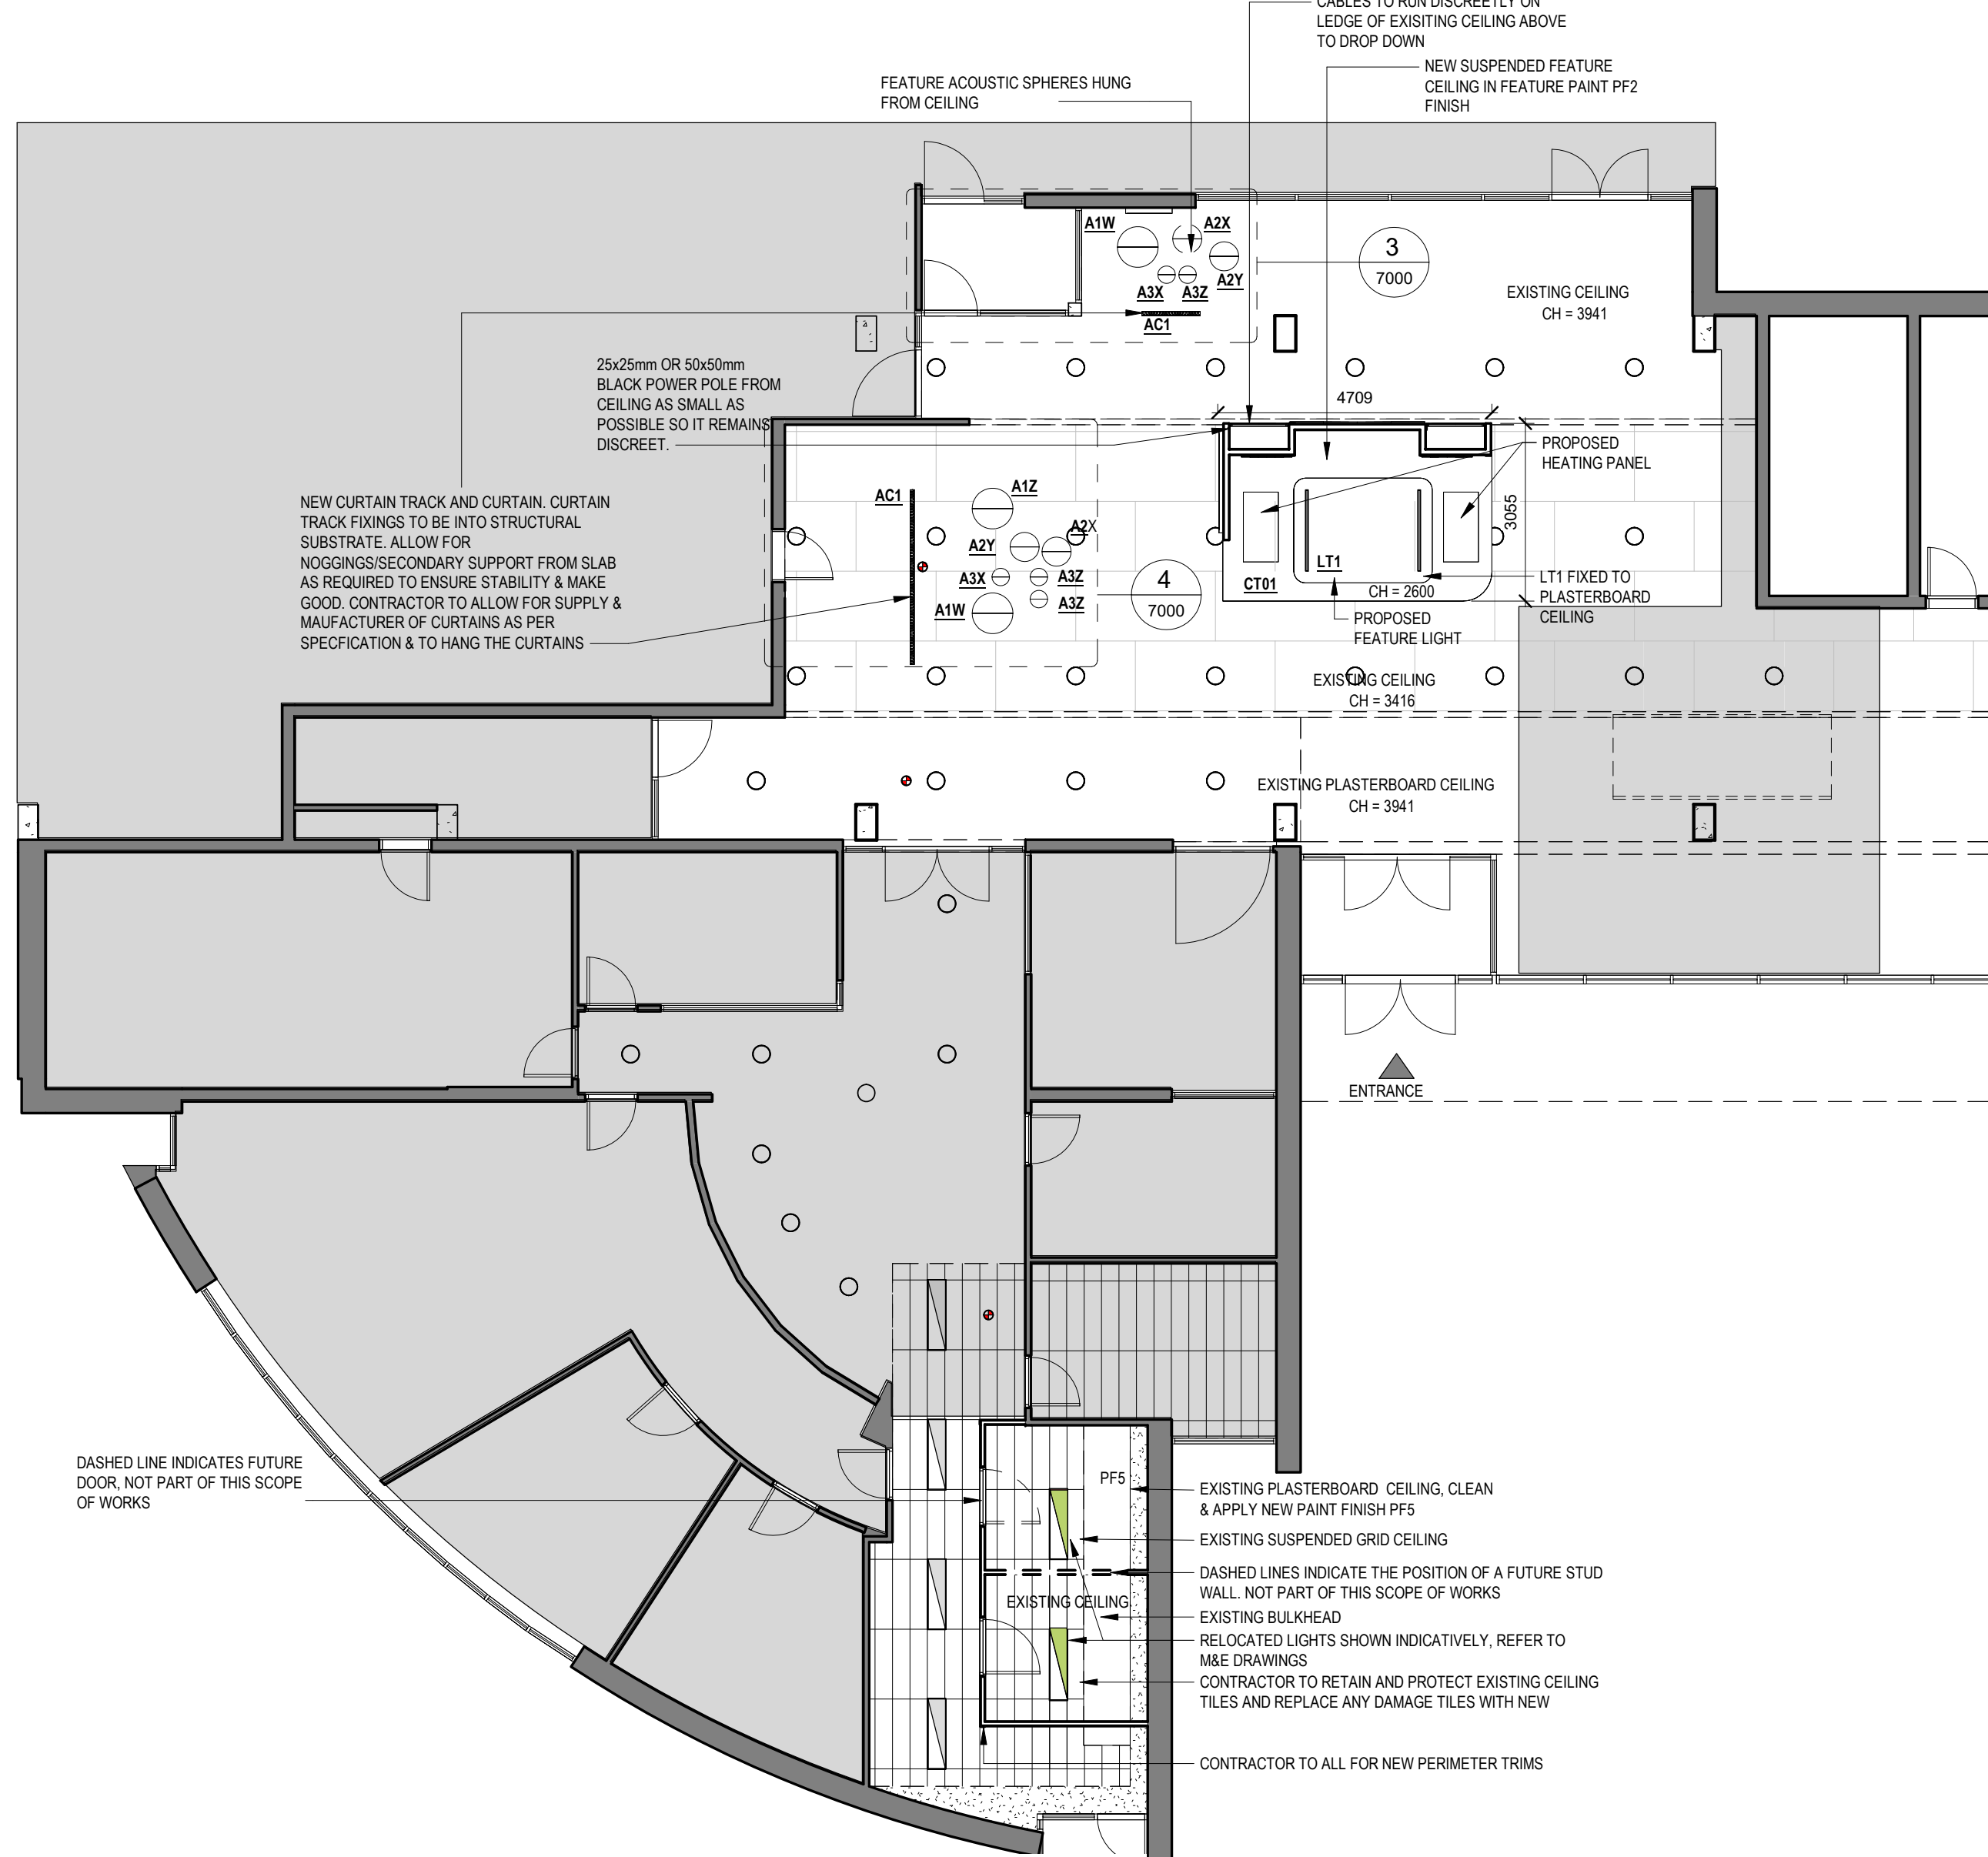

2 **L00 - PROPOSED REFLECTED CEILING PLAN**
1 : 100

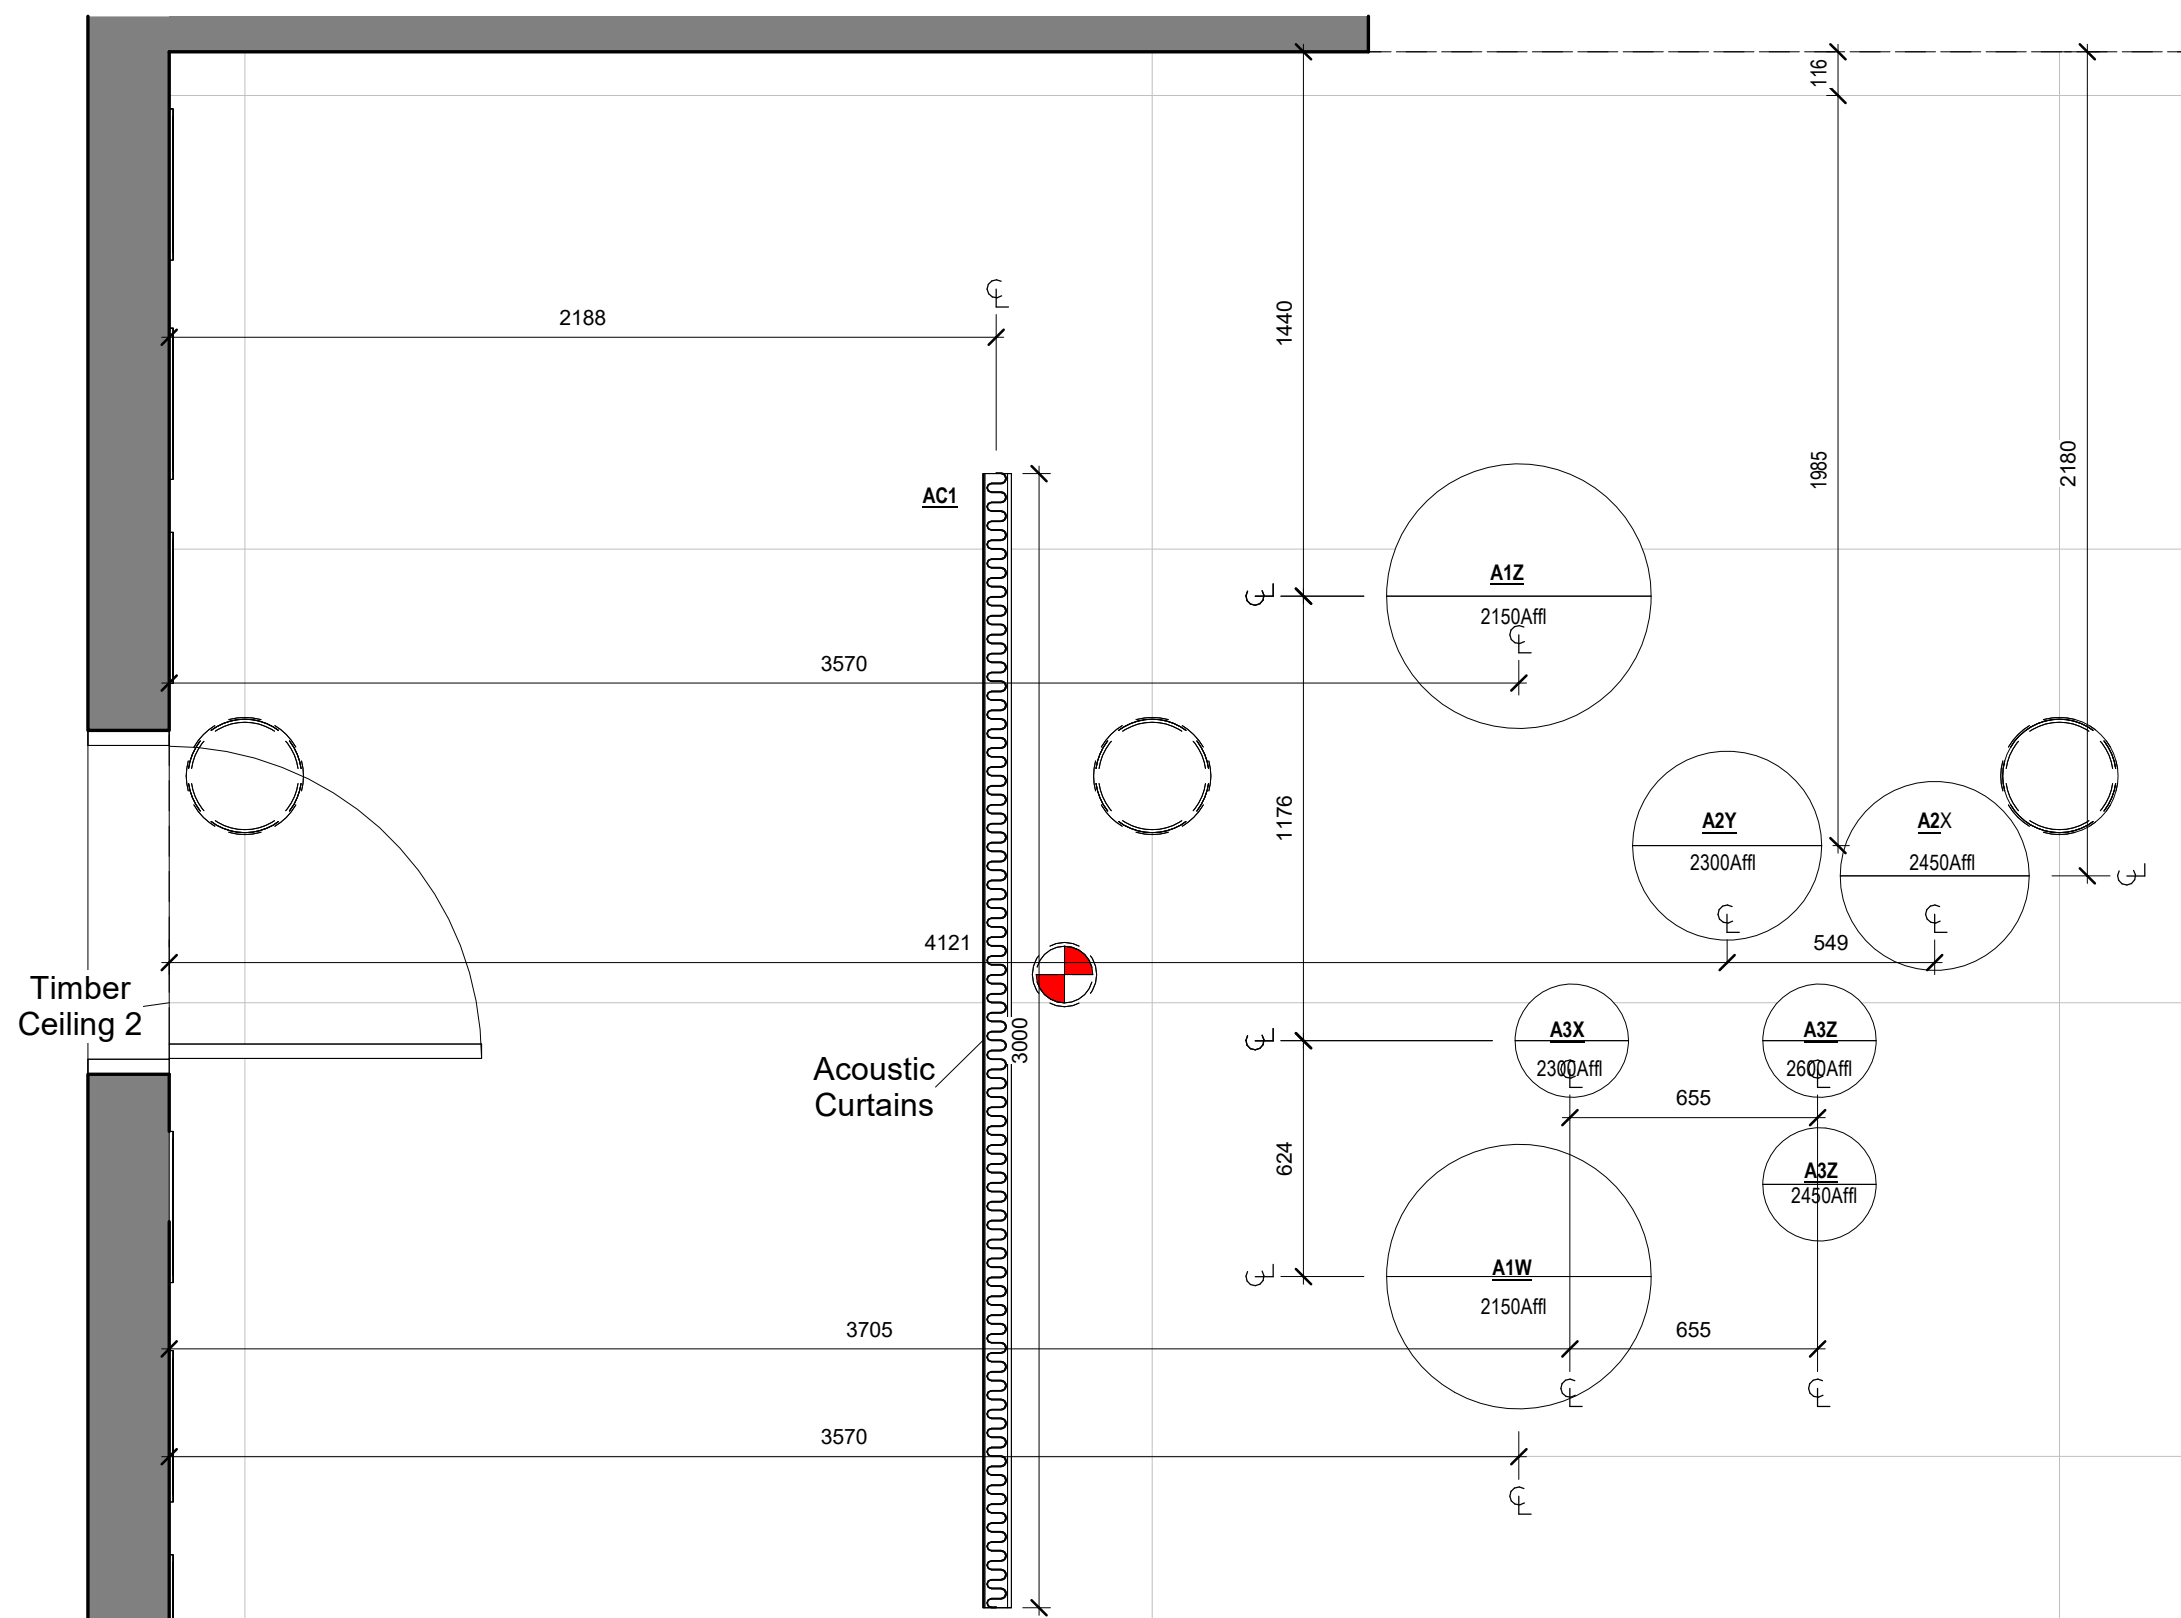

4 **DETAIL 02 PROPOSED REFLECTED CEILING PLAN**
1 : 20

EXISTING CEILING LEGEND	
	EXISTING SMOKE DETECTOR
	EXISTING LIGHTS
	EXISTING LIGHTS
	REMOVE LIGHTS
	EXISTING TIMBER CEILING
	EXISTING GRID CEILING

PROPOSED CEILING LEGEND	
	RELOCATED LIGHTS
LT1	LIGHT TYPE 1
A1Z	ACOUSTIC SPHERE 700mm
A2Z	ACOUSTIC SPHERE 500mm
A3Z	ACOUSTIC SPHERE 300mm
W	ACOUSTIC SPHERE TREVIRA CS. TIGER EYE 119
X	ACOUSTIC SPHERE TREVIRA CS. TIGER EYE 119
Y	ACOUSTIC SPHERE TREVIRA CS. PEACOCK BLUE 411
Z	ACOUSTIC SPHERE TREVIRA CS. LIGHT GREY 611T
AC1	ACOUSTIC CURTAIN
	FUTURE WALL
	FUTURE DOOR

CEILING TYPES LEGEND	
CT1 - CEILING TYPE 1 PLASTERBOARD CEILING PAINT FINISH PF2 GYPROC PLASTERBOARD CEILING SYSTEM TO FORM ENCLOSURE AROUND EXPOSED STRUCTURAL STEEL MEMBERS: SINGLE SIDED LINING TO METAL FRAMEWORK: 12.5 GYPROC OR EQUIVALENT, GYFFRAME MF CEILING CHANNELS/ANGLE, FILL & TAPE JOINTS, SEALANT AT PERIMETER JUNCTIONS, SKIM & PAINT FINISH.	
NOTE ALL JOINTS TO BE TAPED AND SEALED TO SUPPLIERS SPECIFICATION AND DETAILS PREPARED FOR SELECTED PAINT FINISH. ALL KNAUF CEILING SYSTEMS TO BE INSTALLED TO SUPPLIERS SPECIFICATION AND DETAILS INCLUDING ALL REQUIREMENTS FOR BRACING STUDS.	

CEILING NOTES	
NOTE: HIGH-QUALITY LED LUMINARIES & LOCATION INCLUDING LIGHTING MANAGEMENT TO ELECTRICAL ENGINEERS SPECIFICATION, LIGHTING TO BE SUITABLE FOR THE OFFICE ENVIRONMENT.	
FOR AESTHETICS, LIGHTING TO ALIGN. MECHANICAL RETURN AIR DIFFUSERS TO ALIGN. MECHANICAL SUPPLY AIR DIFFUSER TO ALIGN. ALL SERVICE FIXTURES TO BE COORDINATED	
ALL EXISTING CEILINGS TO BE PROTECTED DURING WORKS. BROKEN OR DAMAGE TILES OR HANGING SYSTEMS TO BE REPLACED.	
CONTRACTOR TO PROVIDE SUITABLE SUPPORT/BACKING TO SLAB OR STRUCTURAL MEMBERS TO ENSURE CURTAIN TRACK FIXING STABILITY.	
CEILING FINISHES (PLASTERBOARD/PLYWOOD) ARE NOT TO BE RELIED UPON FOR LOADBEARING SUPPORT.	
CONTRACTOR TO COORDINATE BRACKETS FIXING WITH CEILING SUPPORT SYSTEM TO ENSURE ADEQUATE FIXING INTO STRUCTURAL SUBSTRATE.	
MAKE GOOD ALL DISTURBED PLASTERBOARD/PLYWOOD FINISHES TO MATCH EXISTING.	
CONTRACTORS TO REMOVE CEILING TILES TO FACILITATE RELOCATING LIGHTING AND TO REINSTATE TILES, CONTRACTOR TO ALLOW FOR BROKEN TILES IN PRICING.	
CONTRACTOR TO ALLOW FOR FIRESTOPPING OF ANY SERVICES GOING THROUGH COMPARTMENTAL OR FIRE RESISTANT WALL OR SLAB/	

Tender

0	Tender Issue	RO	ROF	25/06/2026
Rev	Description	By	Chk. By	Date
VINCENT HANNON SLIGO Second Floor Hanson Building Dorsey Park Road Sligo, F91 P792 E: info@vha.ie www.vha.ie				
GALWAY Suite 4, Cloch Mills, Dorsey Road, Galway, H91 V9TE 091 483 934				
DUBLIN 81 Amiens Street Dublin 1, D01 N2F5 01 876 4800				
Client: ENVIRONMENTAL PROTECTION AGENCY (EPA) - WEXFORD		Purpose: P4		
Project: WEXFORD RECEPTION & STORE REFURB		Scale: As indicated		
Description: EXISTING AND PROPOSED REFLECTED CEILING PLAN		Date: 03/09/2025		
Drawing No: 250101 - DR - VHA - AR - 7000		Drw by: BBT, LH		
		Chk by: ROF, EH		
		Rev: 0		