


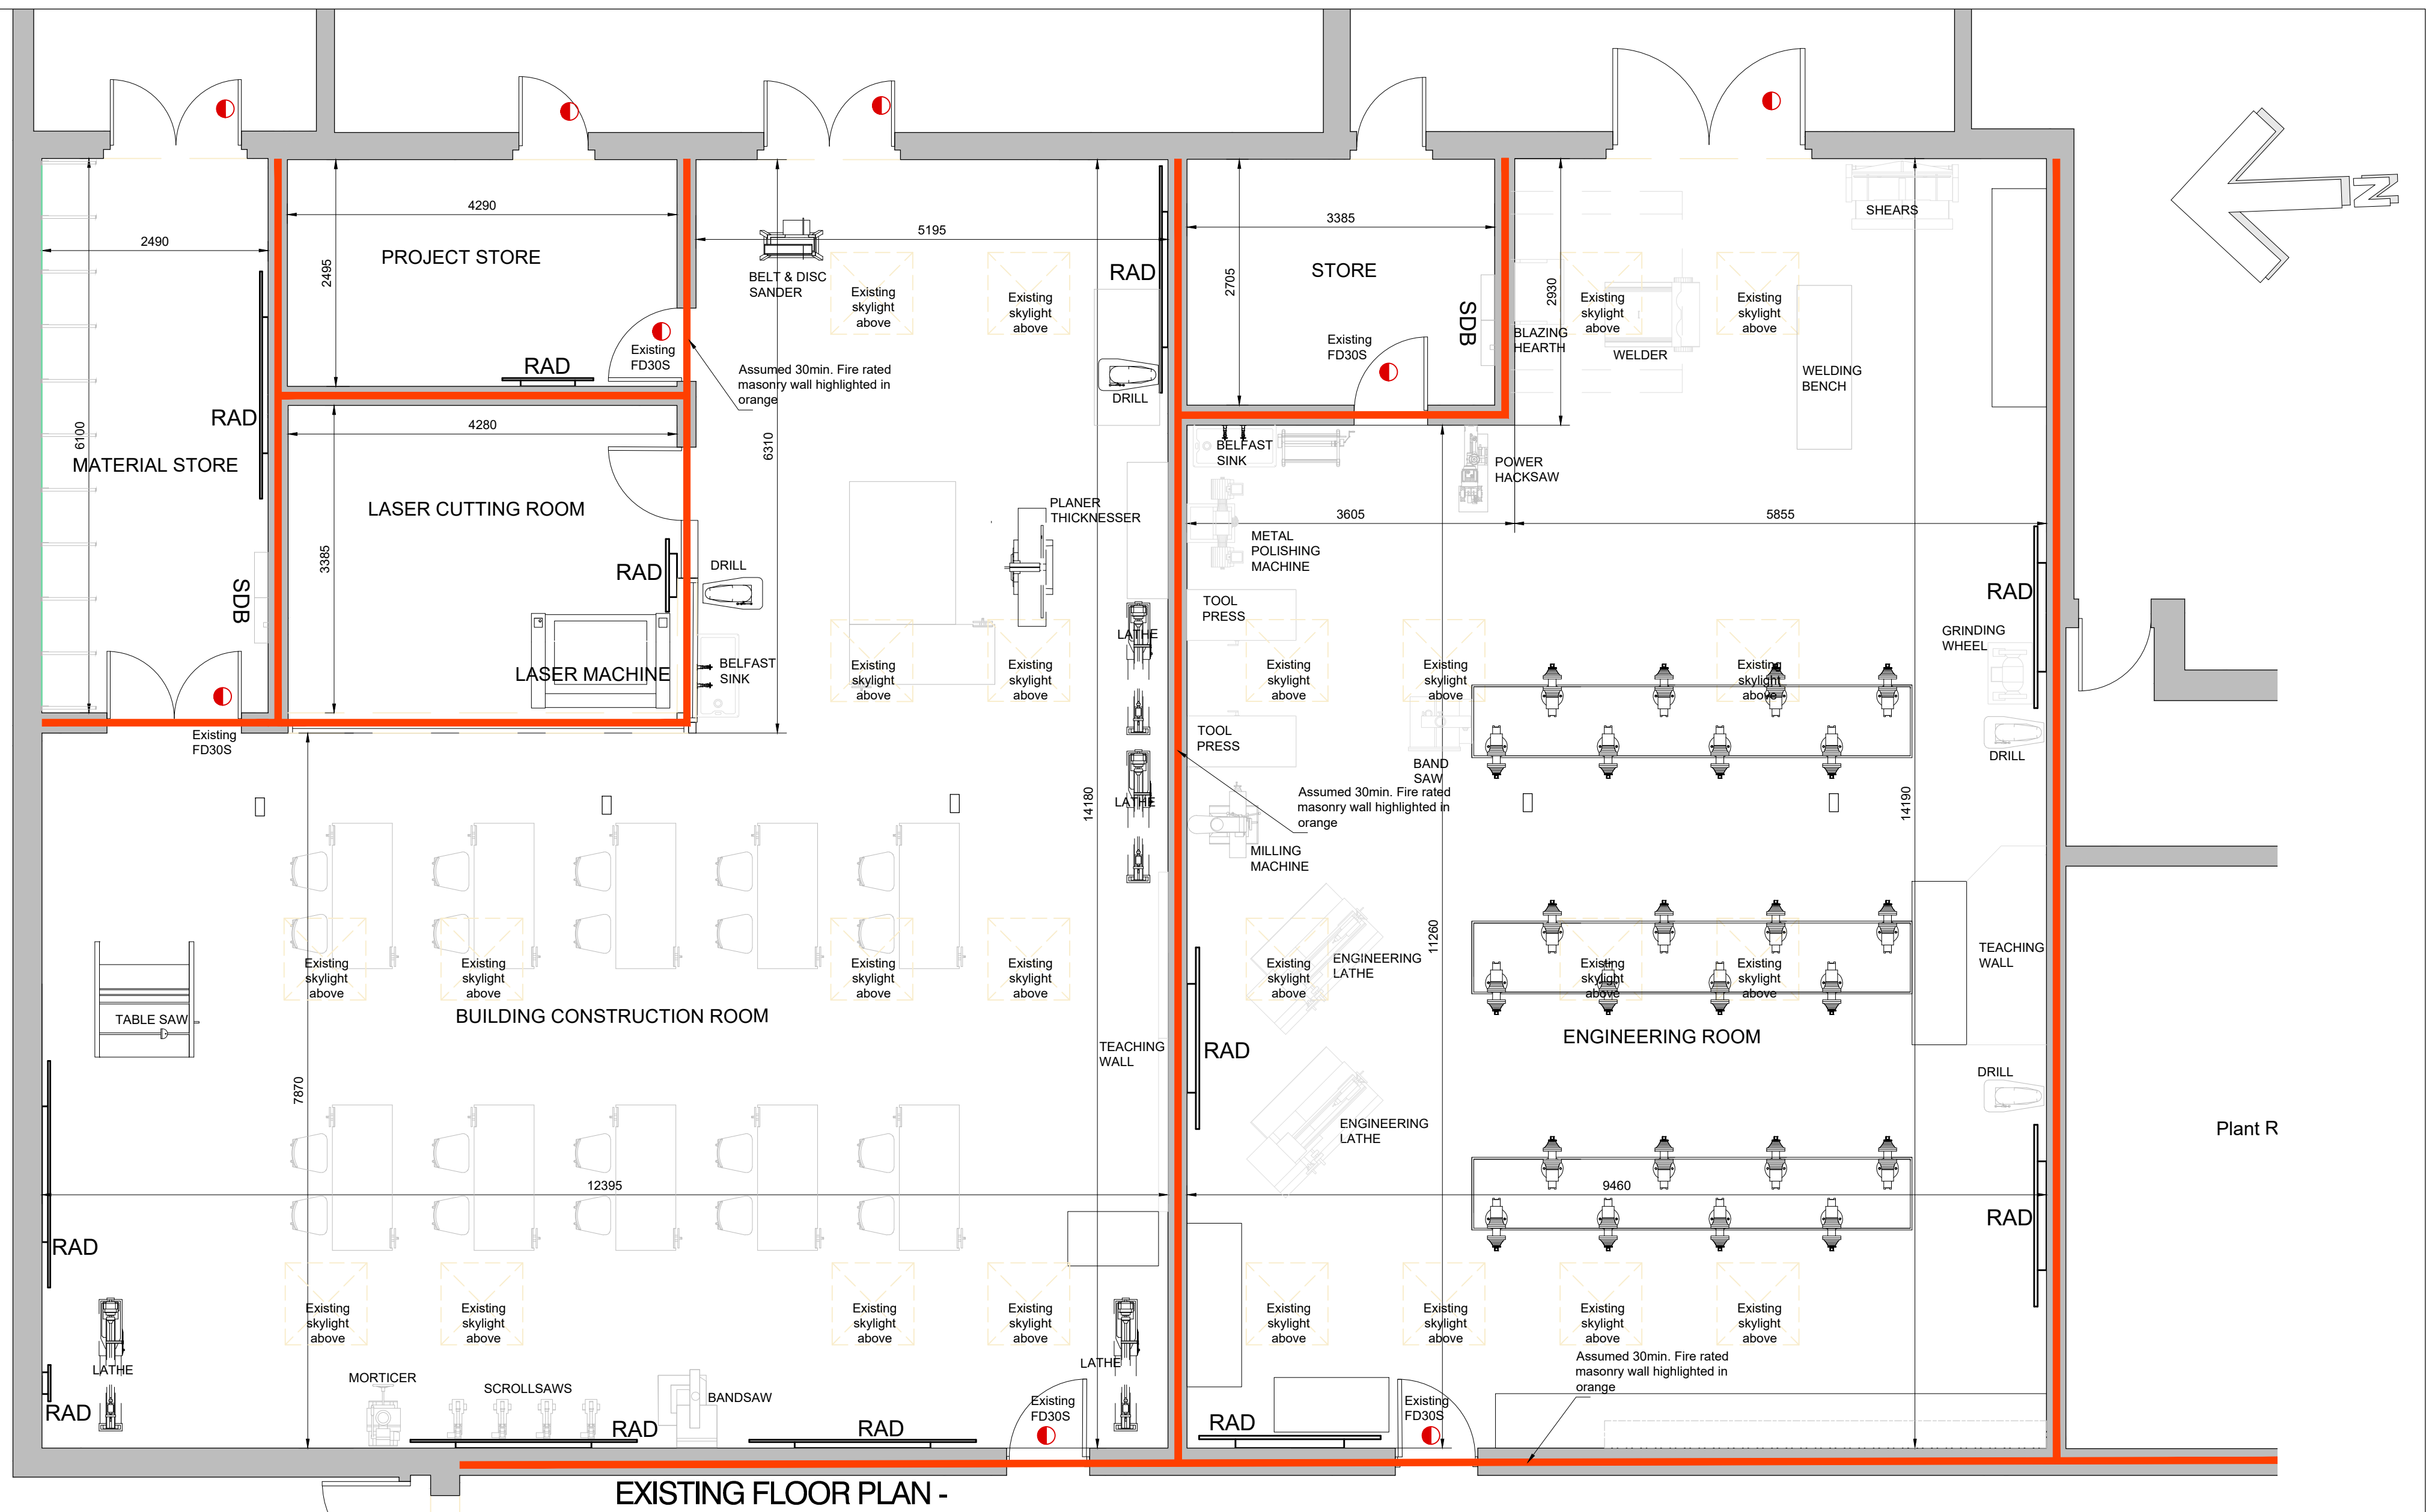

**EXISTING FLOOR PLAN -
CONSTRUCTION & ENGINEERING ROOMS**

SCALE : 1:50

General Notes:

- Copyright of Dermot F. Geoghegan Architects.
- All dimensions & levels to be checked on site before any work commences.
- No dimensions to be scaled off drawing.
- Any discrepancies to be brought to the attention of the Architect.
- All materials, fittings & finishes to be approved by Architect before any work commences.
- Installation of all materials in accordance with manufacturer's specifications.
- All work to comply with relevant IS & BS standards and TGD current issue.
- All electrical work in compliance with ESB standards & specs.

STAGE:TENDER

DRAWINGS FOR TENDERING PURPOSES ONLY.
DRAWINGS NOT TO BE USED FOR CONSTRUCTION

Revision	Revision details	Issued by	Date
A			
B			
C			
D			
E			
F			
G			
H			
J			
K			
L			
M			
N			
P			

DERMOT F. GEOGHEGAN ARCHITECTS LTD ARCHITECTS · DESIGNERS · PLANNING CONSULTANTS CASTLE HOUSE 18 CASTLE STREET CARLOW CO. CARLOW Project: ENGINEERING/CONSTRUCTION ROOM RE-MODELLING-SUMMER WORKS Client: DDLETB for RATH DARA COMMUNITY COLLEGE Drawing: EXIST. CONSTRUCTION/ENGINEERING ROOM FLOOR PLAN Scale: 1:50@A2 Date: JUNE 2026 Drawn by: EK Checked by: DFG			
T - 26 - 103 - 01			

DERMOT F. GEOGHEGAN ARCHITECTS T: 059 9135982 F: 059 9130232 E: info@dfgarchitects.com www.dfgarchitects.com	ARCHITECTS DESIGNERS PLANNING CONSULTANTS
---	---

