




1
2001
Existing North Elevation Copy 1
SCALE: 1 : 100

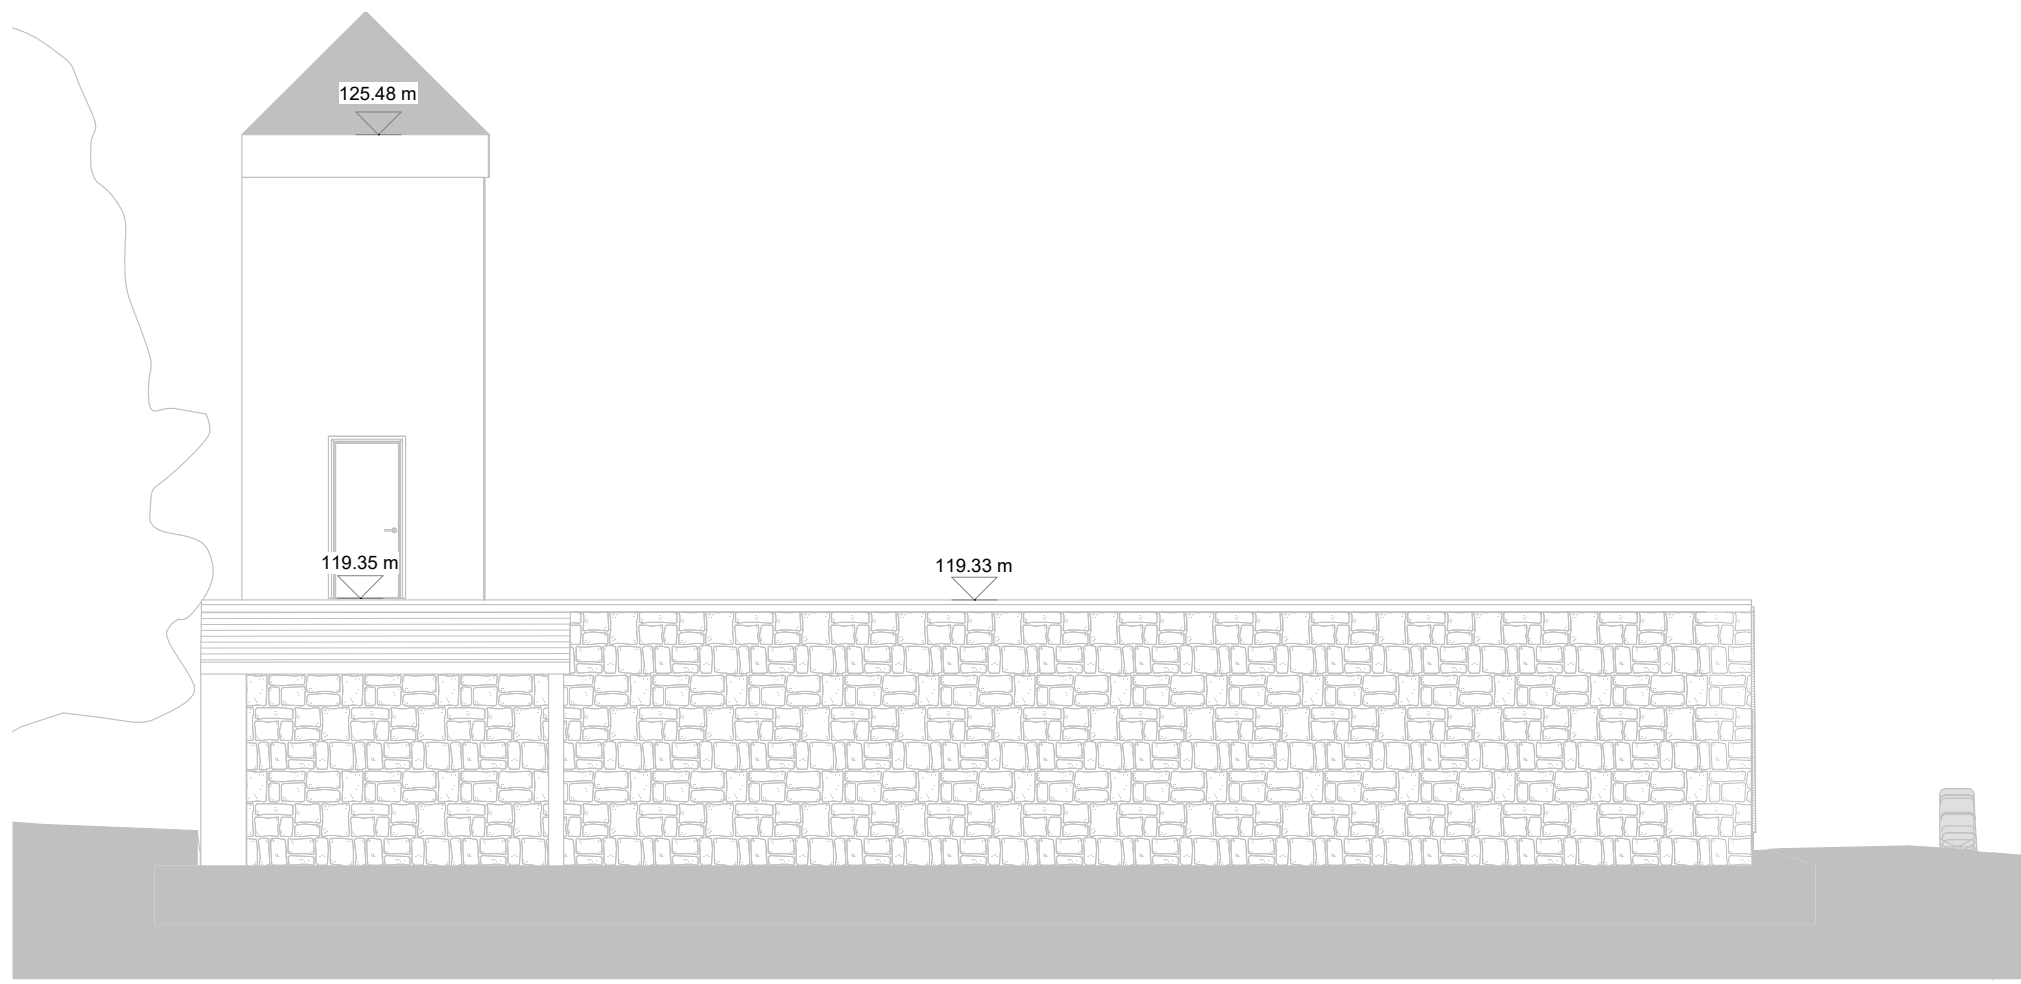






2
2001
Existing South Elevation Copy 1
SCALE: 1 : 100

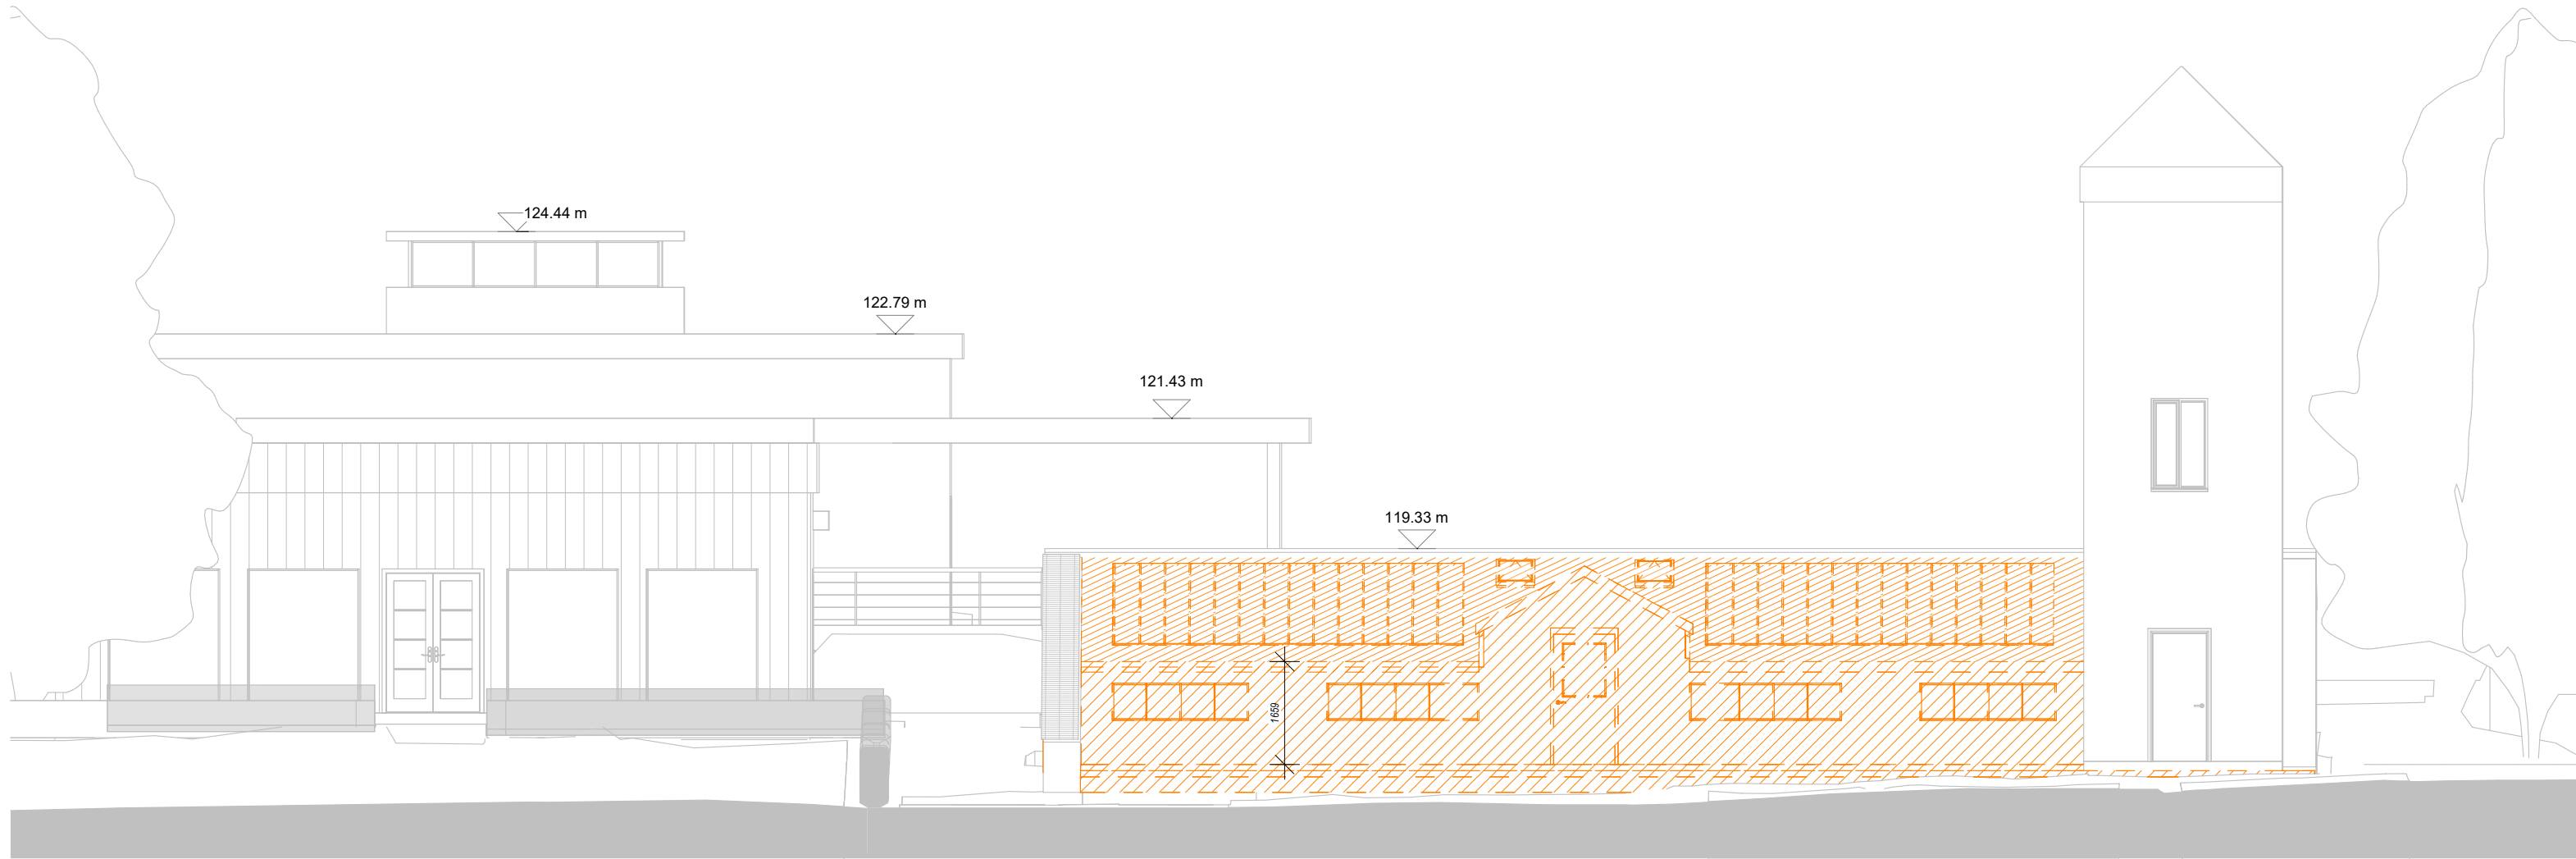

3
2001
Existing East Elevation Copy 1
SCALE: 1 : 100

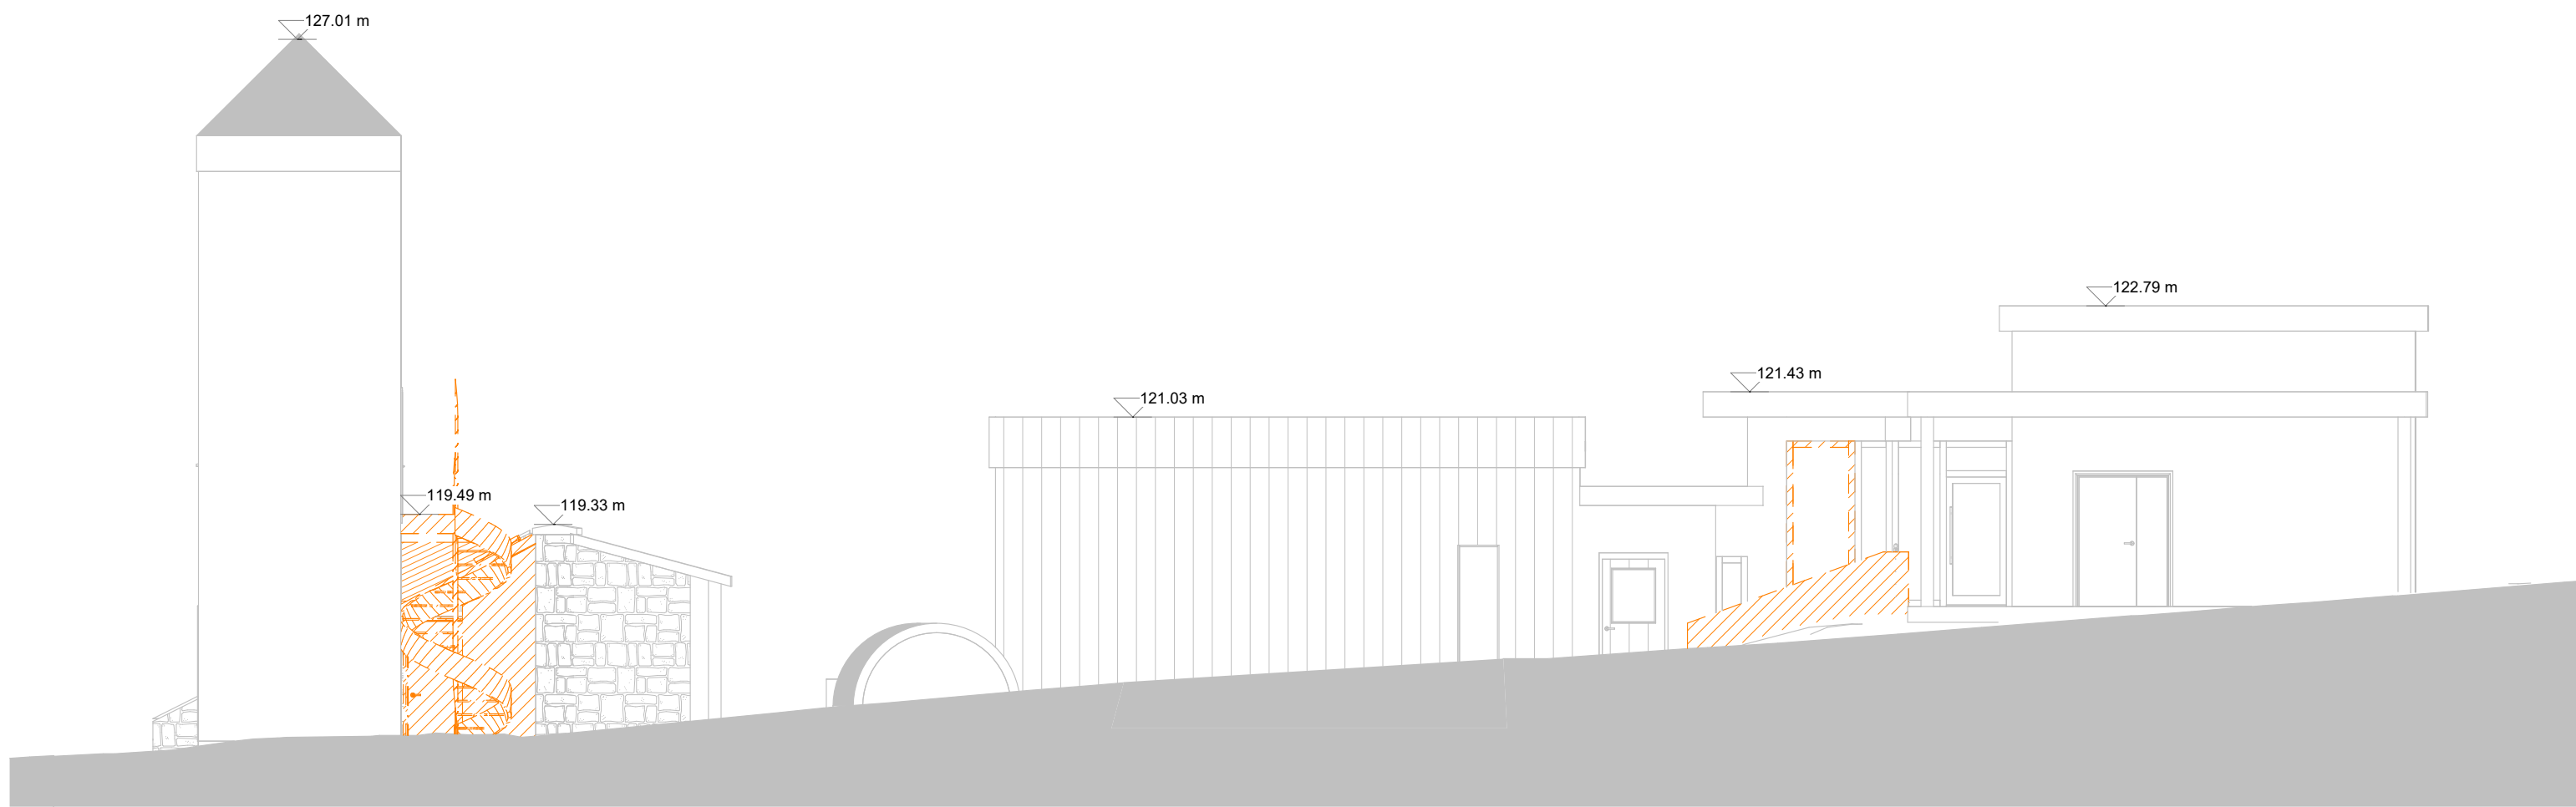

4
2001
Existing West Elevation Copy 1
SCALE: 1 : 100

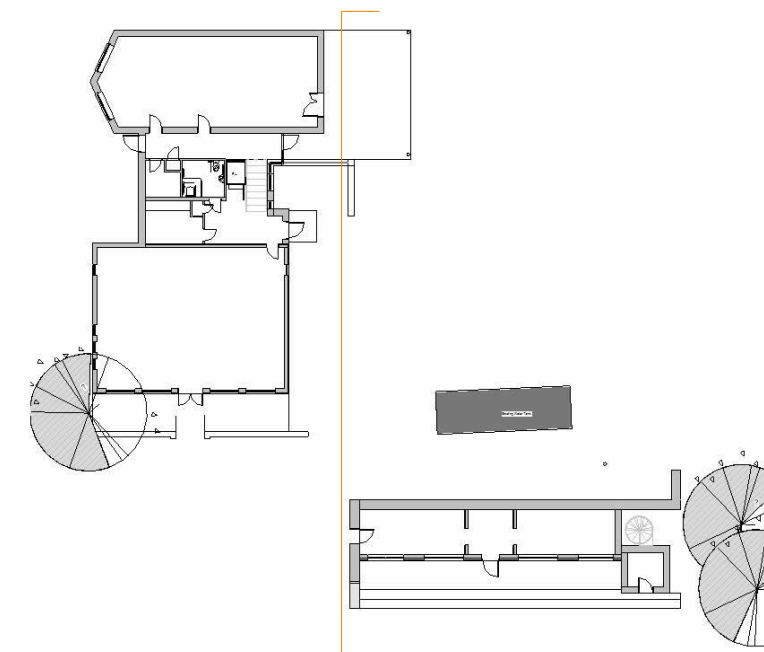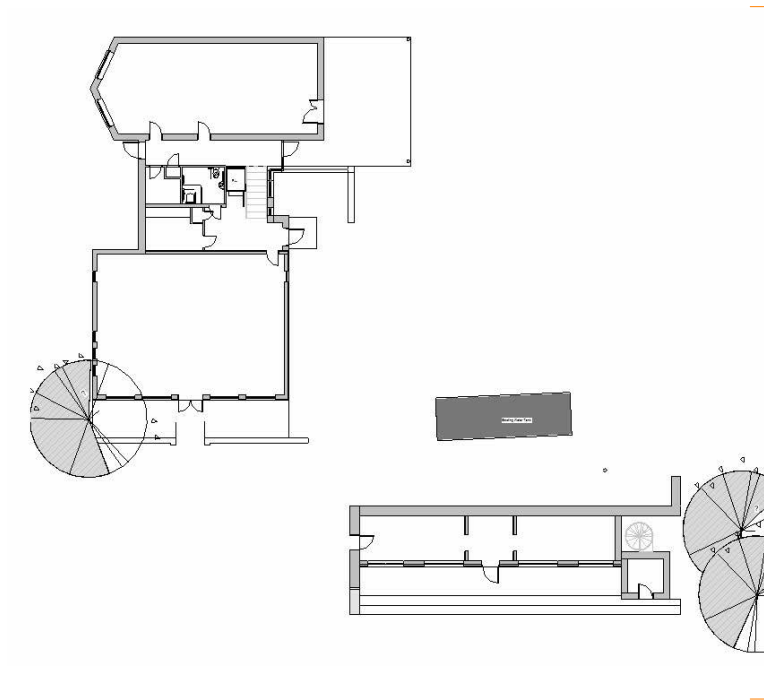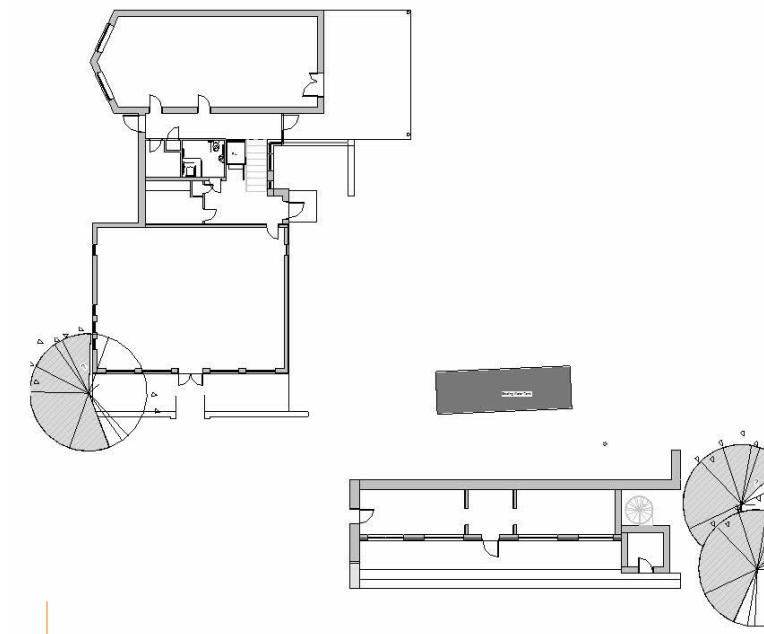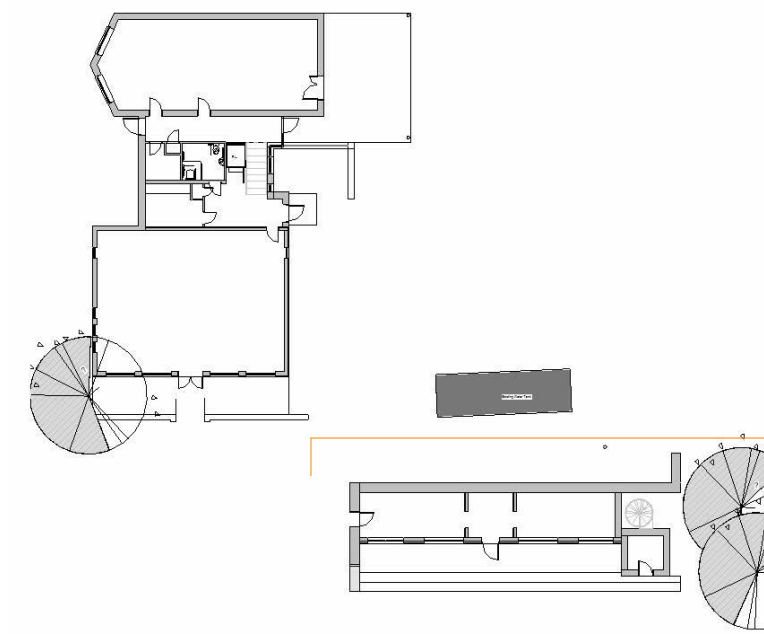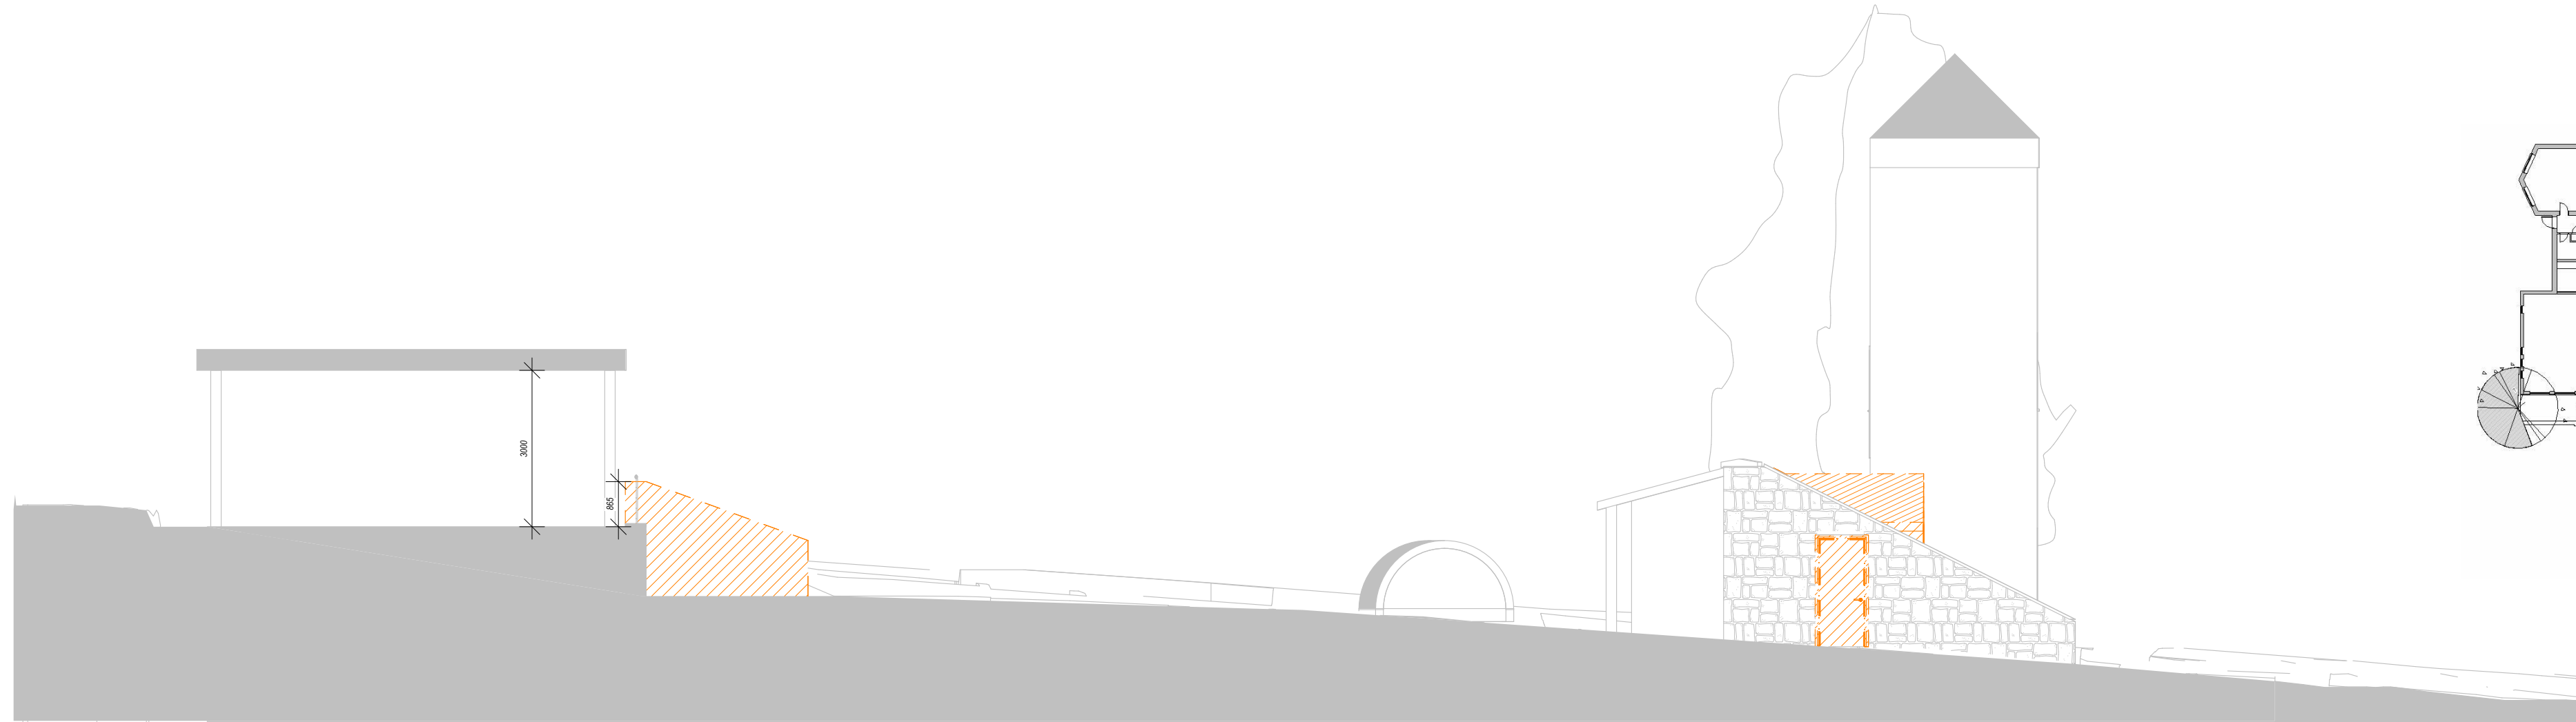

NOTES: USE FIGURED DIMENSIONS ONLY

COPYRIGHT RESERVED. THIS DRAWING IS NOT TO BE USED FOR A PURPOSE OTHER THAN THAT FOR WHICH IT HAS BEEN ISSUED BY GAFFNEY & CULLIVAN ARCHITECTS LTD. NOR IS IT TO BE COPIED OR REPRODUCED, RETAINED OR DISCLOSED EITHER WHOLLY OR IN PART BY OR TO ANY UNAUTHORISED PERSONS WITHOUT WRITTEN CONSENT.

1. ALL DIMENSIONS TO BE CHECKED ON SITE.
2. DO NOT SCALE THIS DRAWING. ONLY FIGURED DIMENSIONS TO BE TAKEN AS ACCURATE.
3. ARCHITECTS TO BE INFORMED IMMEDIATELY OF ANY DISCREPANCIES.
4. WORKS BELOW GROUND LEVEL ARE PROVISIONAL ONLY.

Site Ownership

Site Boundary

Right of Way

Site Access

Site Notice

Existing Structures

Proposed Structures

Demolition

Proposed Outline

Rev Nr.	Date	Description
Rev 01	19/03/2026	Issue for Planning



Project Title:
Potting Shed Shared Island

Client:
Tyrone Guthrie Centre

Drawing Title:
Existing Elevations Strip Out

Scale:
As indicated @ A1

Date:
14/10/25

Drawn by:
AF

Designed by:
DC

Checked by:
DC

Drawing No:
25-024- TGC- GCAL- 01- 00- DR- A- **2001**

Rev
01