


NOTES: USE FIGURED DIMENSIONS ONLY


COPYRIGHT RESERVED: THIS DRAWING IS NOT TO BE USED FOR A PURPOSE OTHER THAN THAT FOR WHICH IT HAS BEEN ISSUED BY GAFFNEY & CULLIVAN ARCHITECTS LTD. NOR IS IT TO BE COPIED OR REPRODUCED, RETAINED OR DISCLOSED EITHER WHOLLY OR IN PART BY OR TO ANY UNAUTHORISED PERSONS WITHOUT WRITTEN CONSENT.

1. ALL DIMENSIONS TO BE CHECKED ON SITE.
2. DO NOT SCALE THIS DRAWING. ONLY FIGURED DIMENSIONS TO BE TAKEN AS ACCURATE.
3. ARCHITECTS TO BE INFORMED IMMEDIATELY OF ANY DISCREPANCIES
4. WORKS BELOW GROUND LEVEL ARE PROVISIONAL ONLY.


- Site Ownership
- Site Boundary
- Right of Way
- Site Access
- Site Notice
- Existing Structures
- Proposed Structures
- Demolition
- Proposed Outline

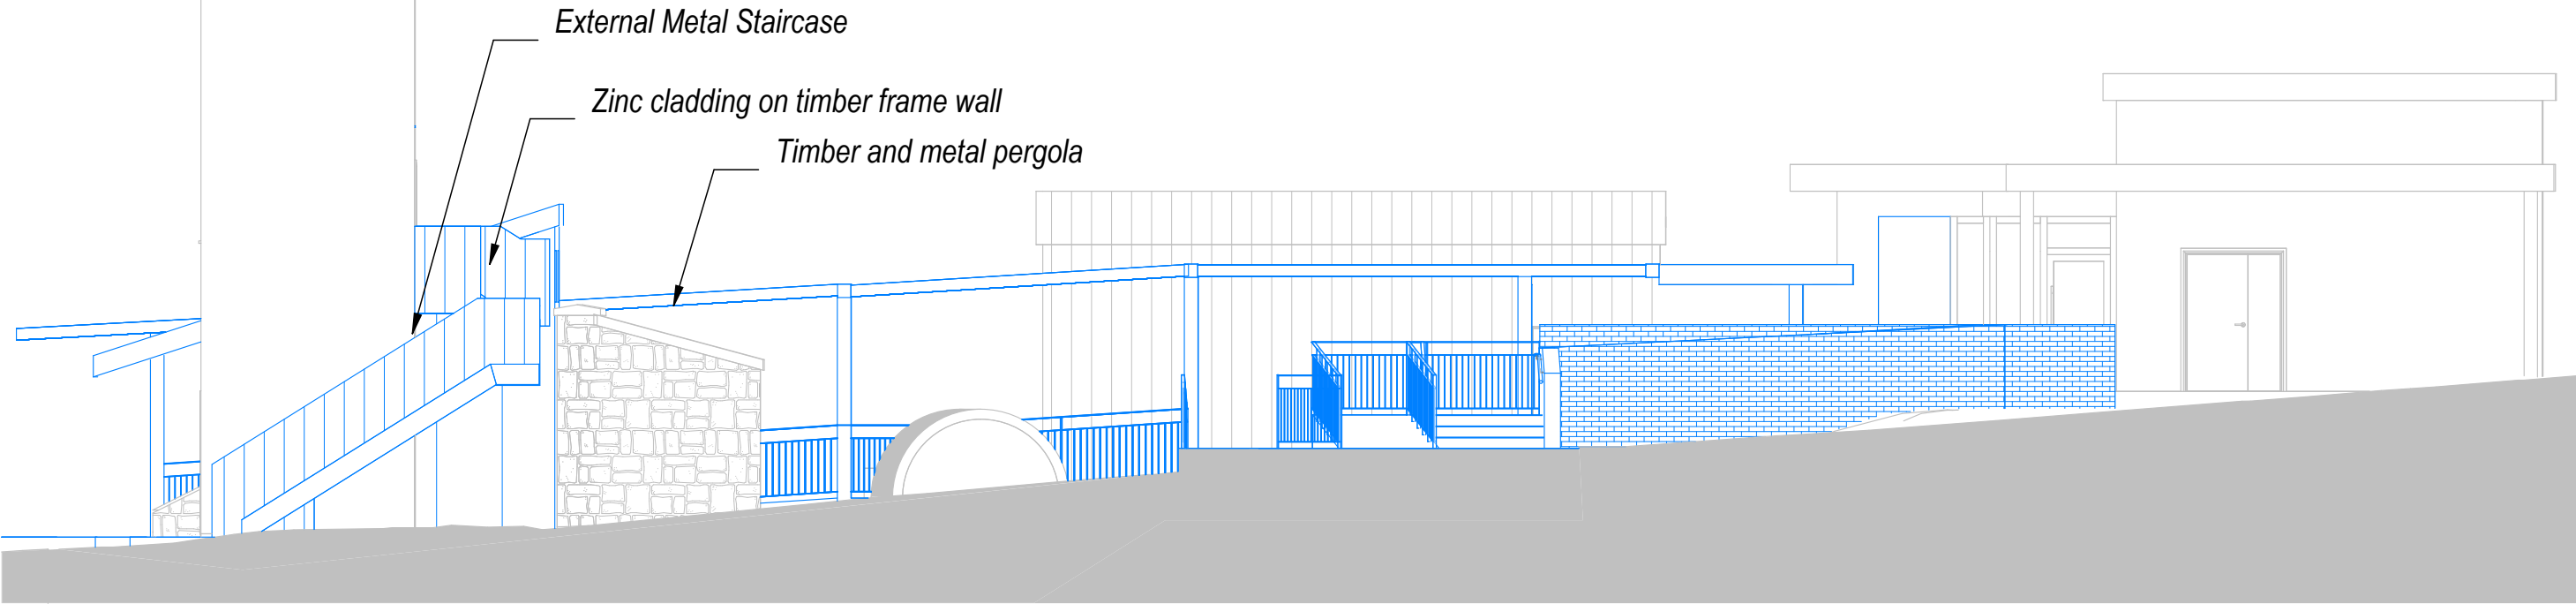


East Elevation Copy 1
SCALE: 1 : 100

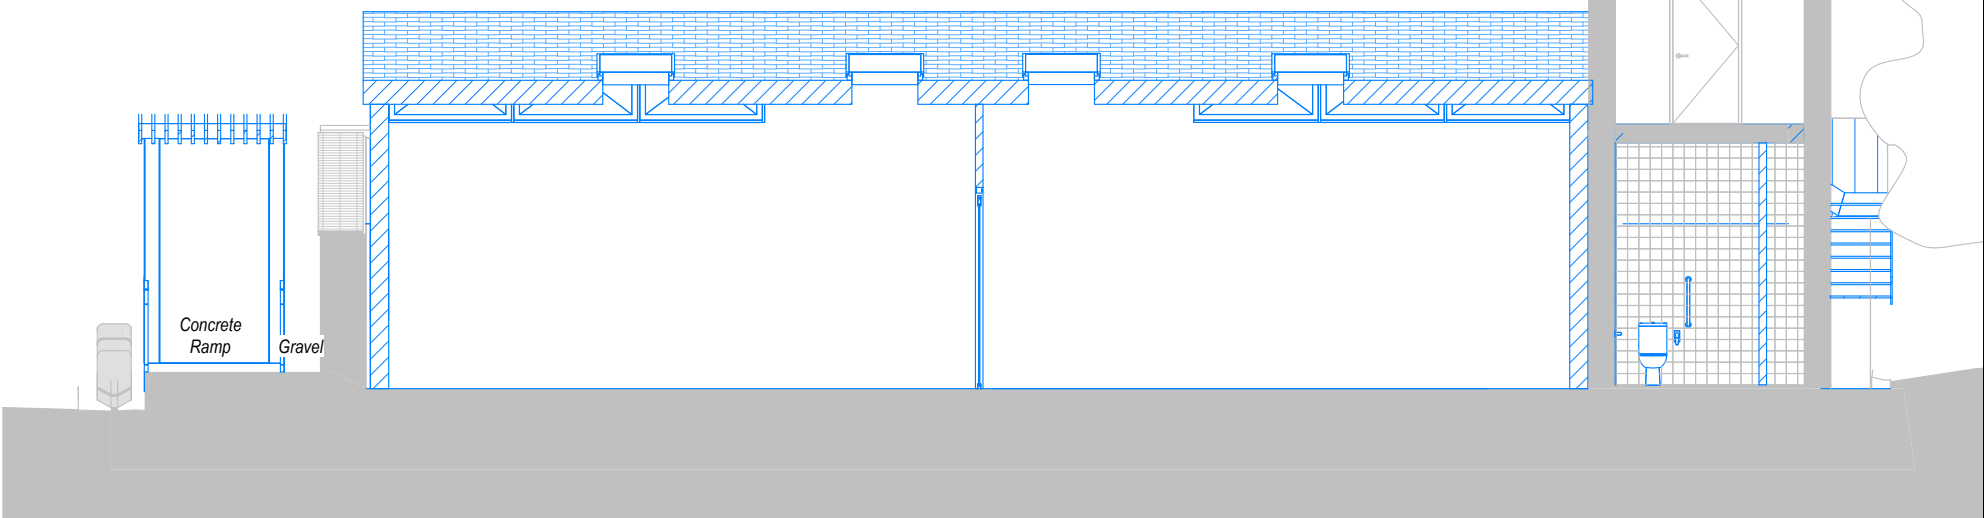


Section 2 Copy 1
SCALE: 1 : 100

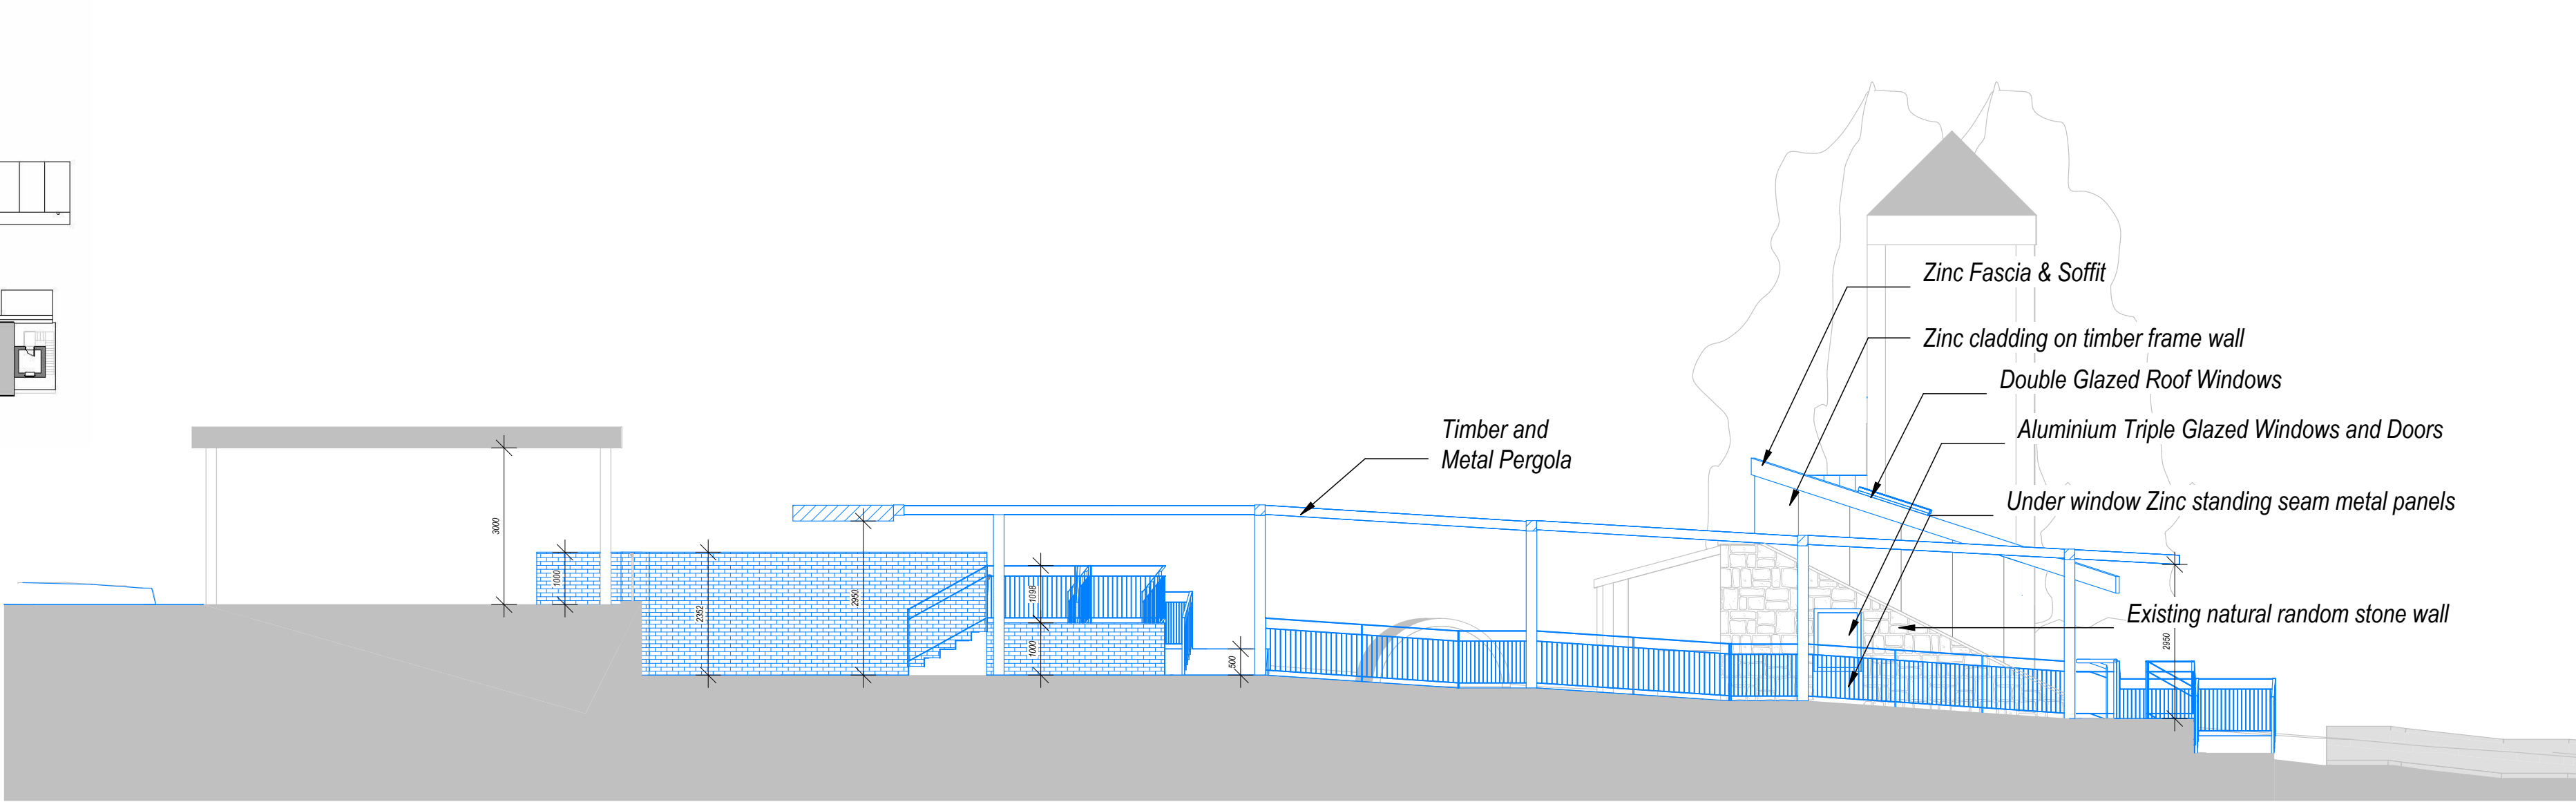


West Elevation Copy 1
SCALE: 1 : 100

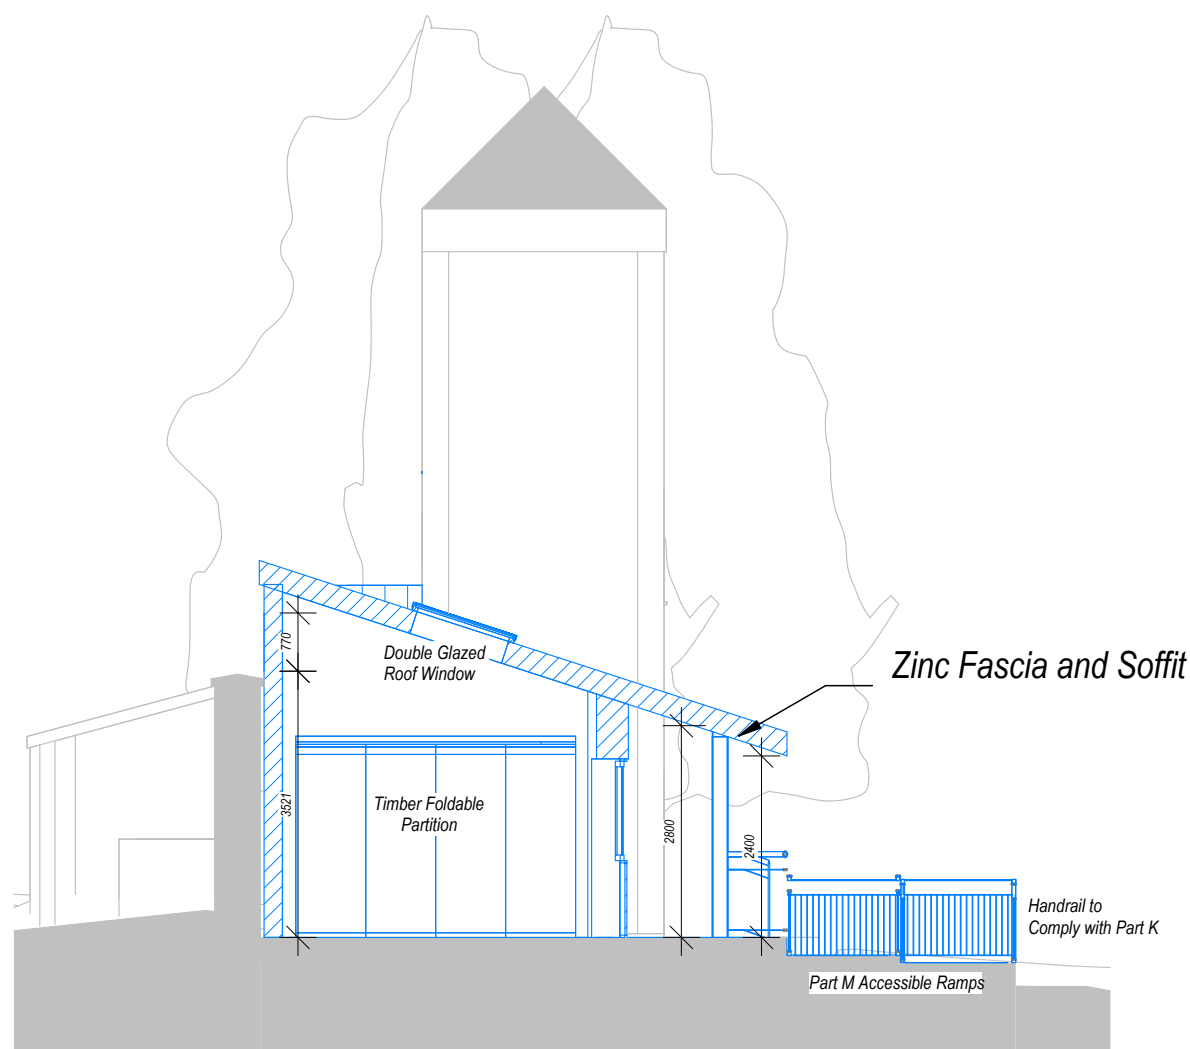

Section 1 Copy 1
SCALE: 1 : 100

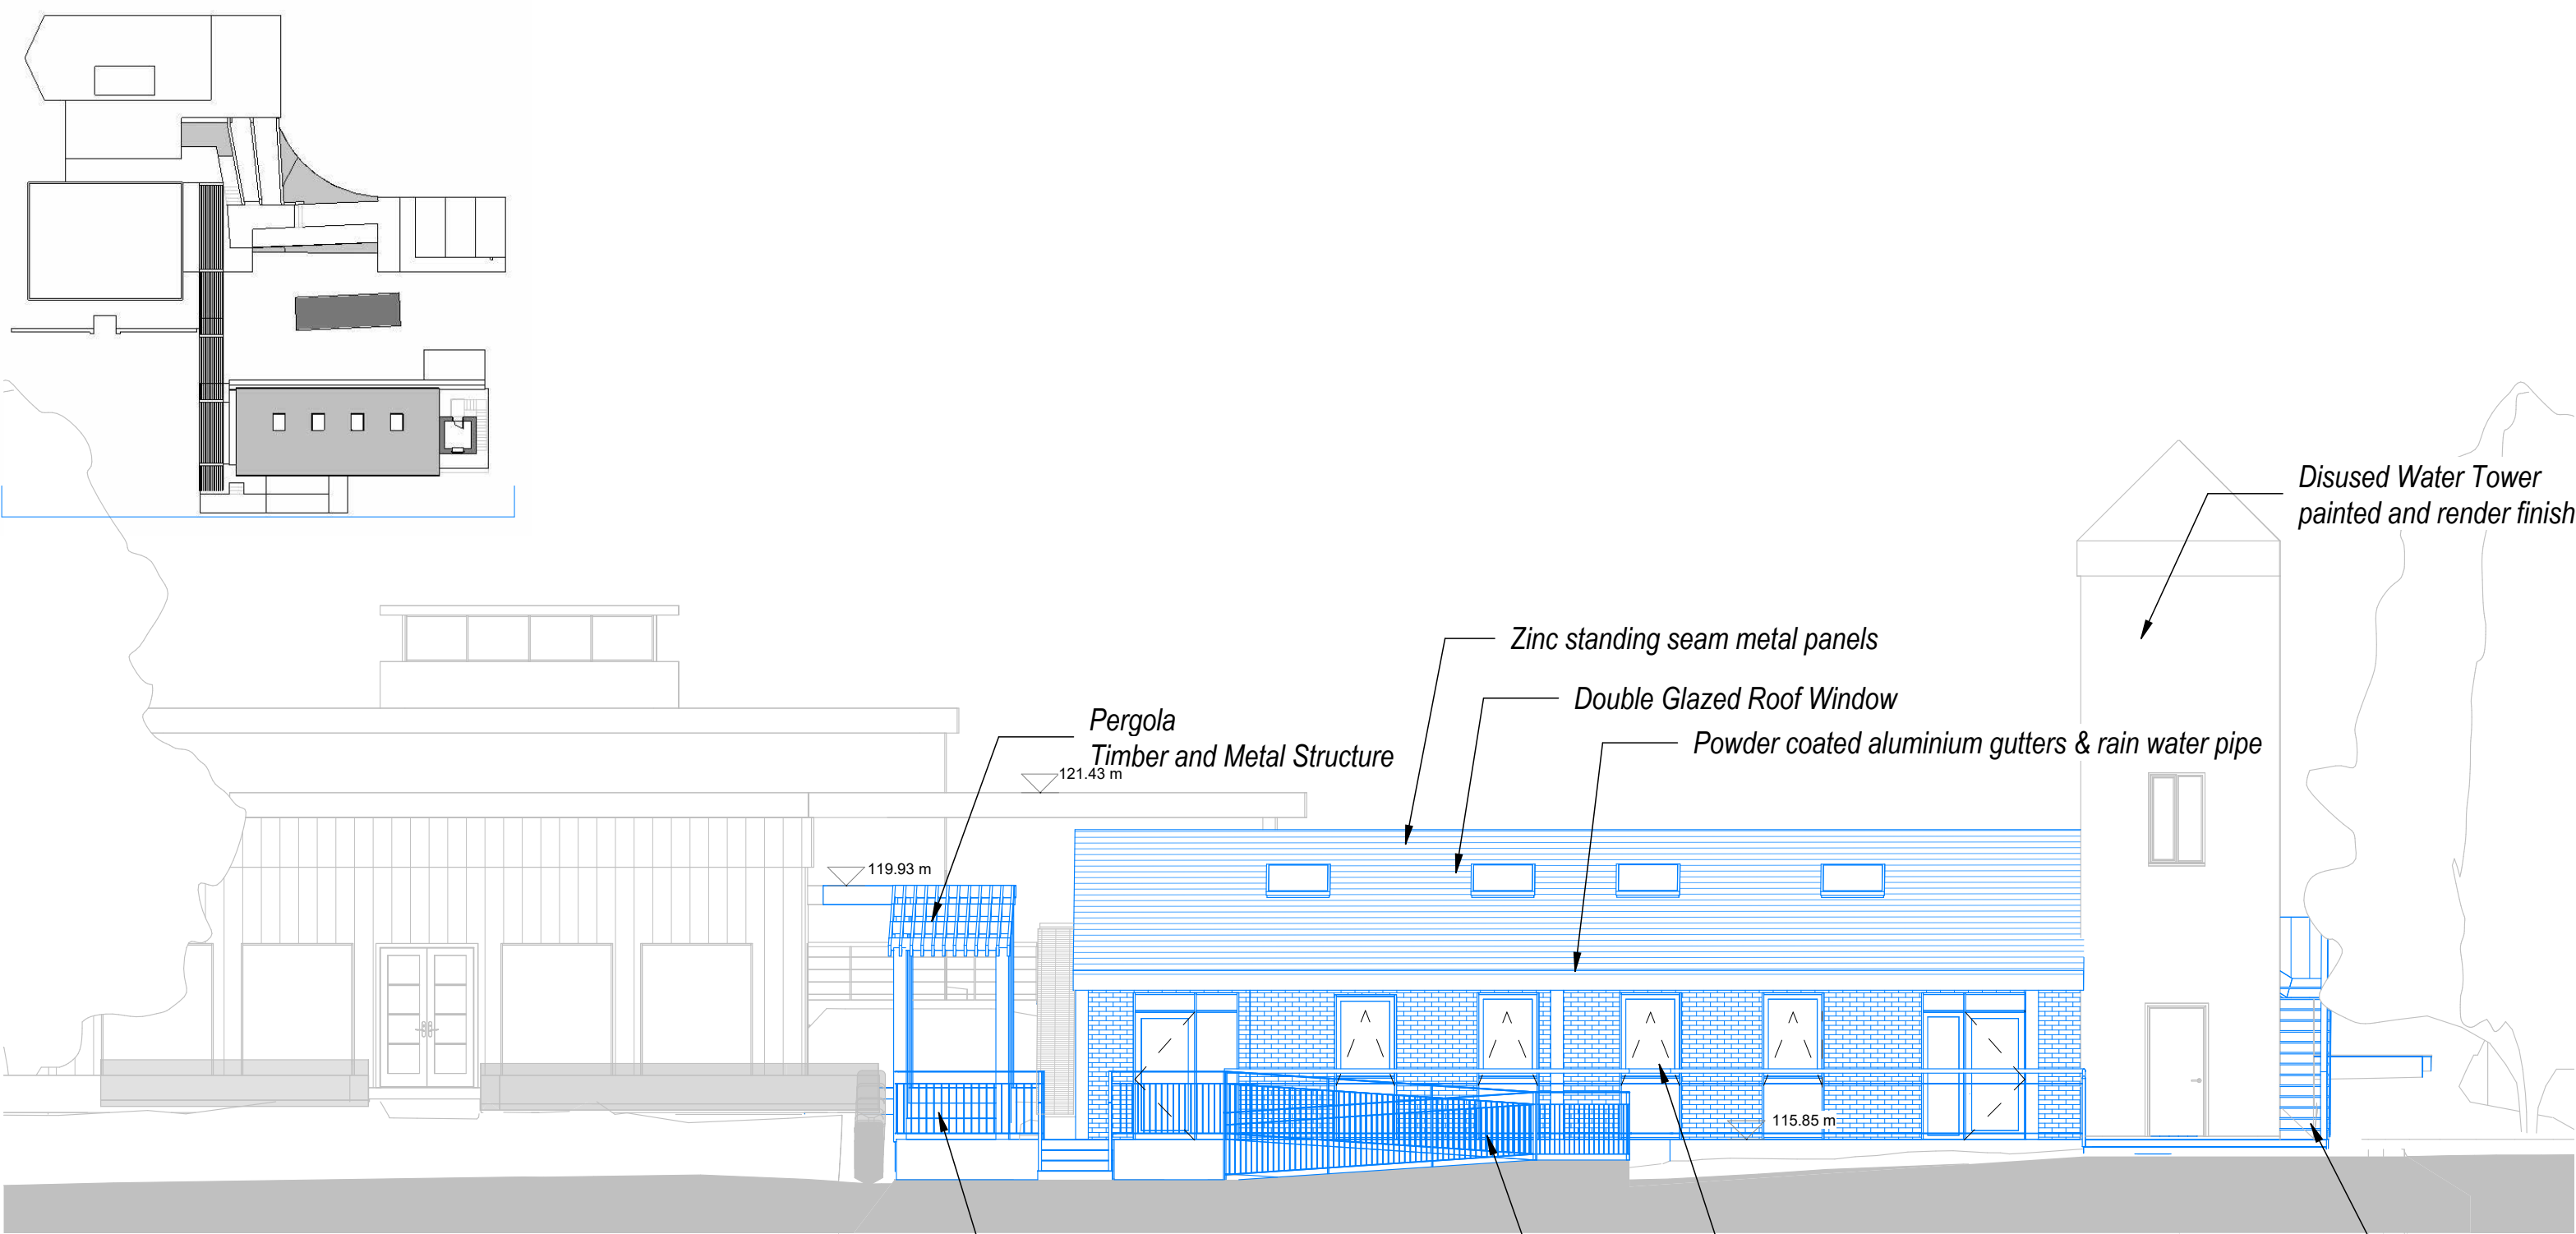

South Elevation Copy 1
SCALE: 1 : 100

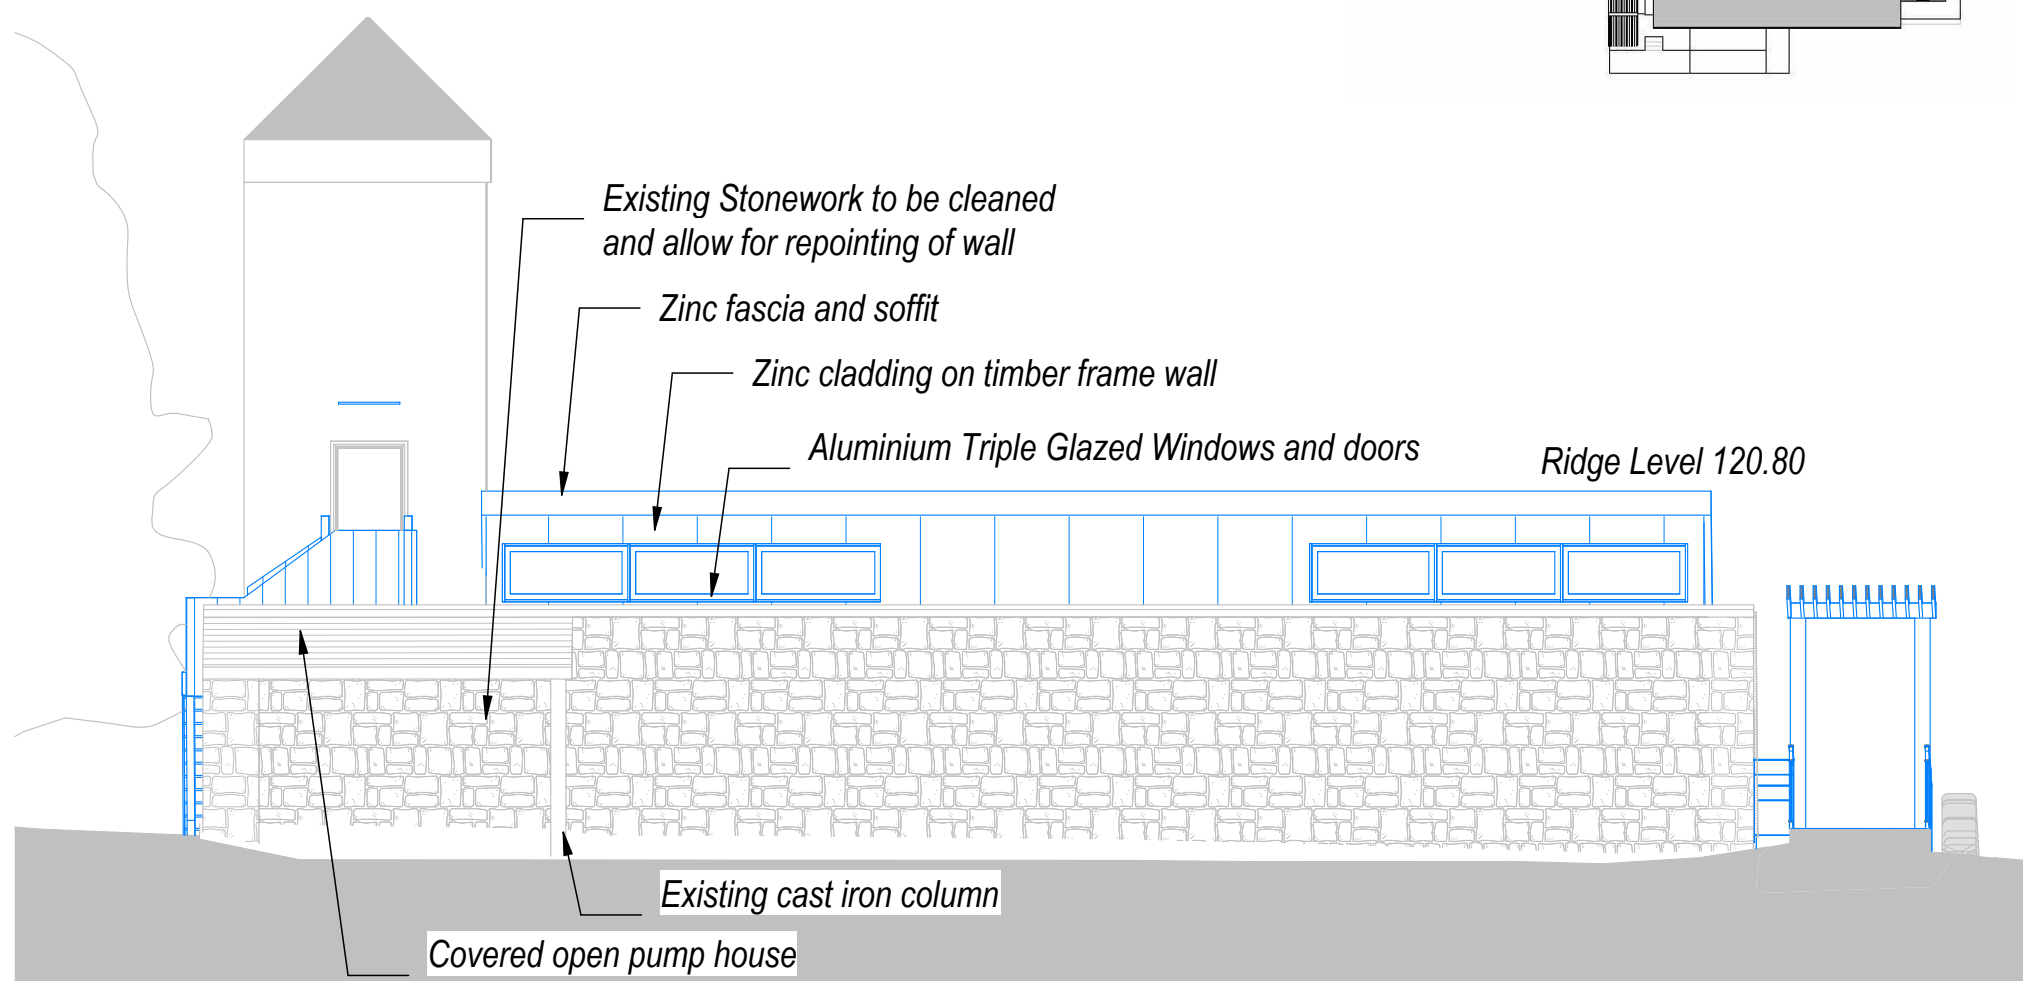

North Elevation Copy 1
SCALE: 1 : 100

Rev Nr.	Date	Issue for Planning	Description
Rev 01	19/03/2026	Issue for Planning	
G C A L GAFFNEY & CULLIVAN ARCHITECTS LTD			
Project Title: Potting Shed Shared Island			
Client: Tyrone Guthrie Centre			
Drawing Title: Proposed Sections & Elevations			
Scale: As indicated @ A1	Date: 14/10/25		
Drawn by: AF	Designed by: AF	Checked by: DC	
Drawing No: 25-024- TGC- GCAL- 01- 00- DR- A-	2002	Rev 01	