



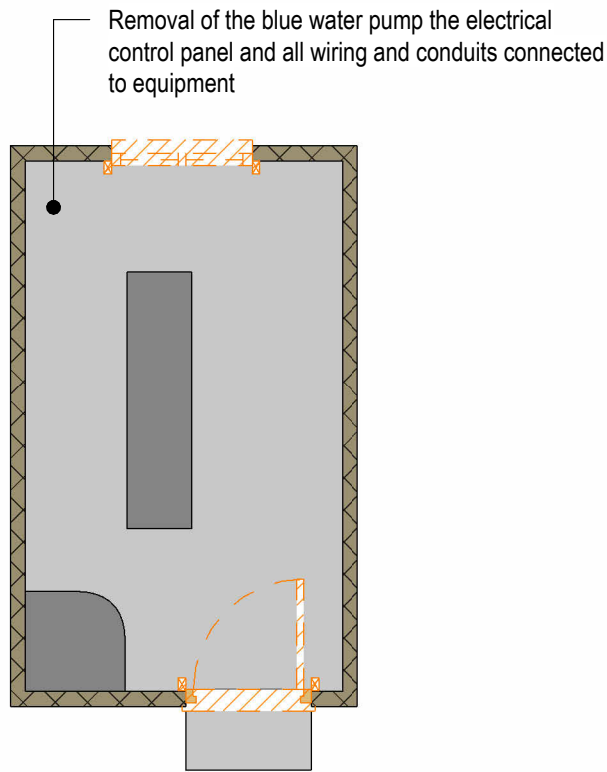


1
1101

L00 Ground FFL Demolished
SCALE: 1 : 50

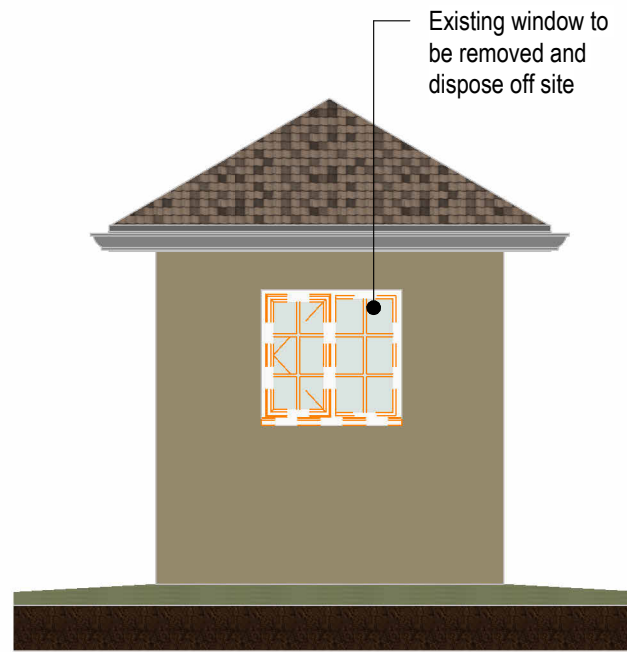


2
1101

North Elevation Demolished
SCALE: 1 : 50

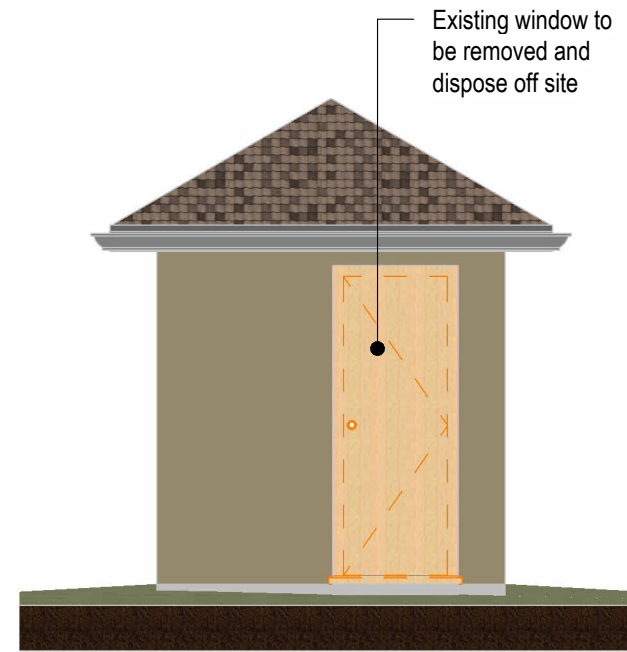


3
1101

South Elevation Demolished
SCALE: 1 : 50

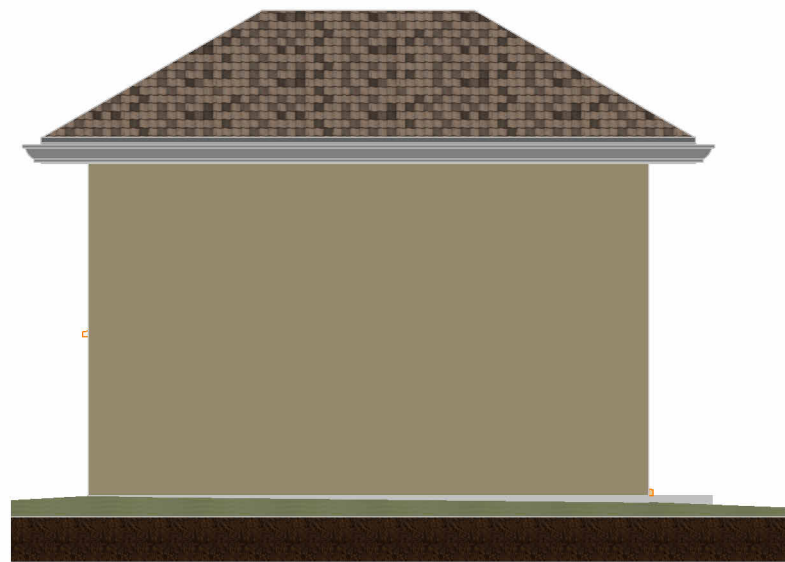

4
1101

West Elevation Demolished
SCALE: 1 : 50

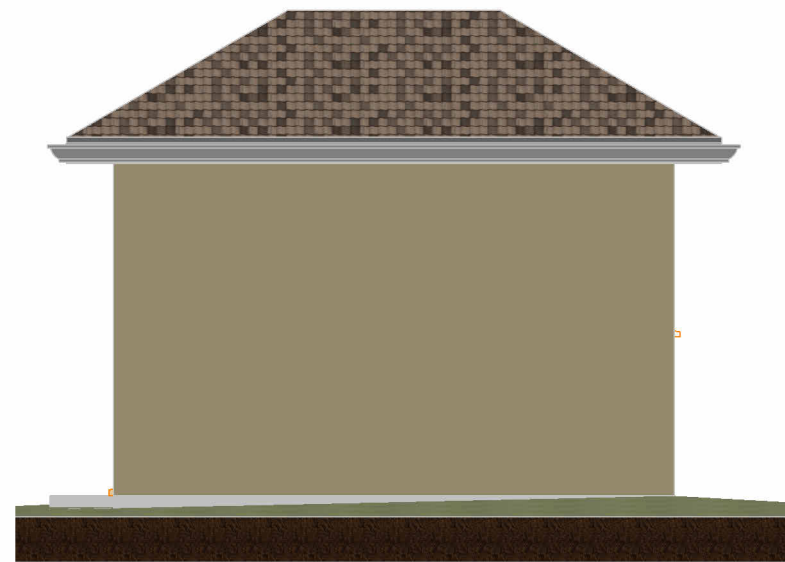

5
1101

East Elevation Demolished
SCALE: 1 : 50

NOTES: USE FIGURED DIMENSIONS ONLY

COPYRIGHT RESERVED: THIS DRAWING IS NOT TO BE USED FOR A PURPOSE OTHER THAN THAT FOR WHICH IT HAS BEEN ISSUED BY GAFFNEY & CULLIVAN ARCHITECTS LTD. NOR IS IT TO BE COPIED OR REPRODUCED, RETAINED OR DISCLOSED EITHER WHOLLY OR IN PART BY OR TO ANY UNAUTHORISED PERSONS WITHOUT WRITTEN CONSENT.

1. ALL DIMENSIONS TO BE CHECKED ON SITE.
2. DO NOT SCALE THIS DRAWING, ONLY FIGURED DIMENSIONS TO BE TAKEN AS ACCURATE.
3. ARCHITECTS TO BE INFORMED IMMEDIATELY OF ANY DISCREPANCIES
4. WORKS BELOW GROUND LEVEL ARE PROVISIONAL ONLY.

Rev 01		
Rev Nr.	Date	Description
 G C A L GAFFNEY & CULLIVAN ARCHITECTS LTD		
Project Title: Potting Shed Shared Island		
Client Tyrone Guthrie Centre		
Drawing Title: Demolished Drawings		
Scale 1 : 50 @ A1		Date 07/14/26
Drawn by Author	Designed by Designer	Checked by Checker
Drawing No: 25-024- TGC- GCAL- 02- 00- DR- A-		Rev 1101 Rev 01