




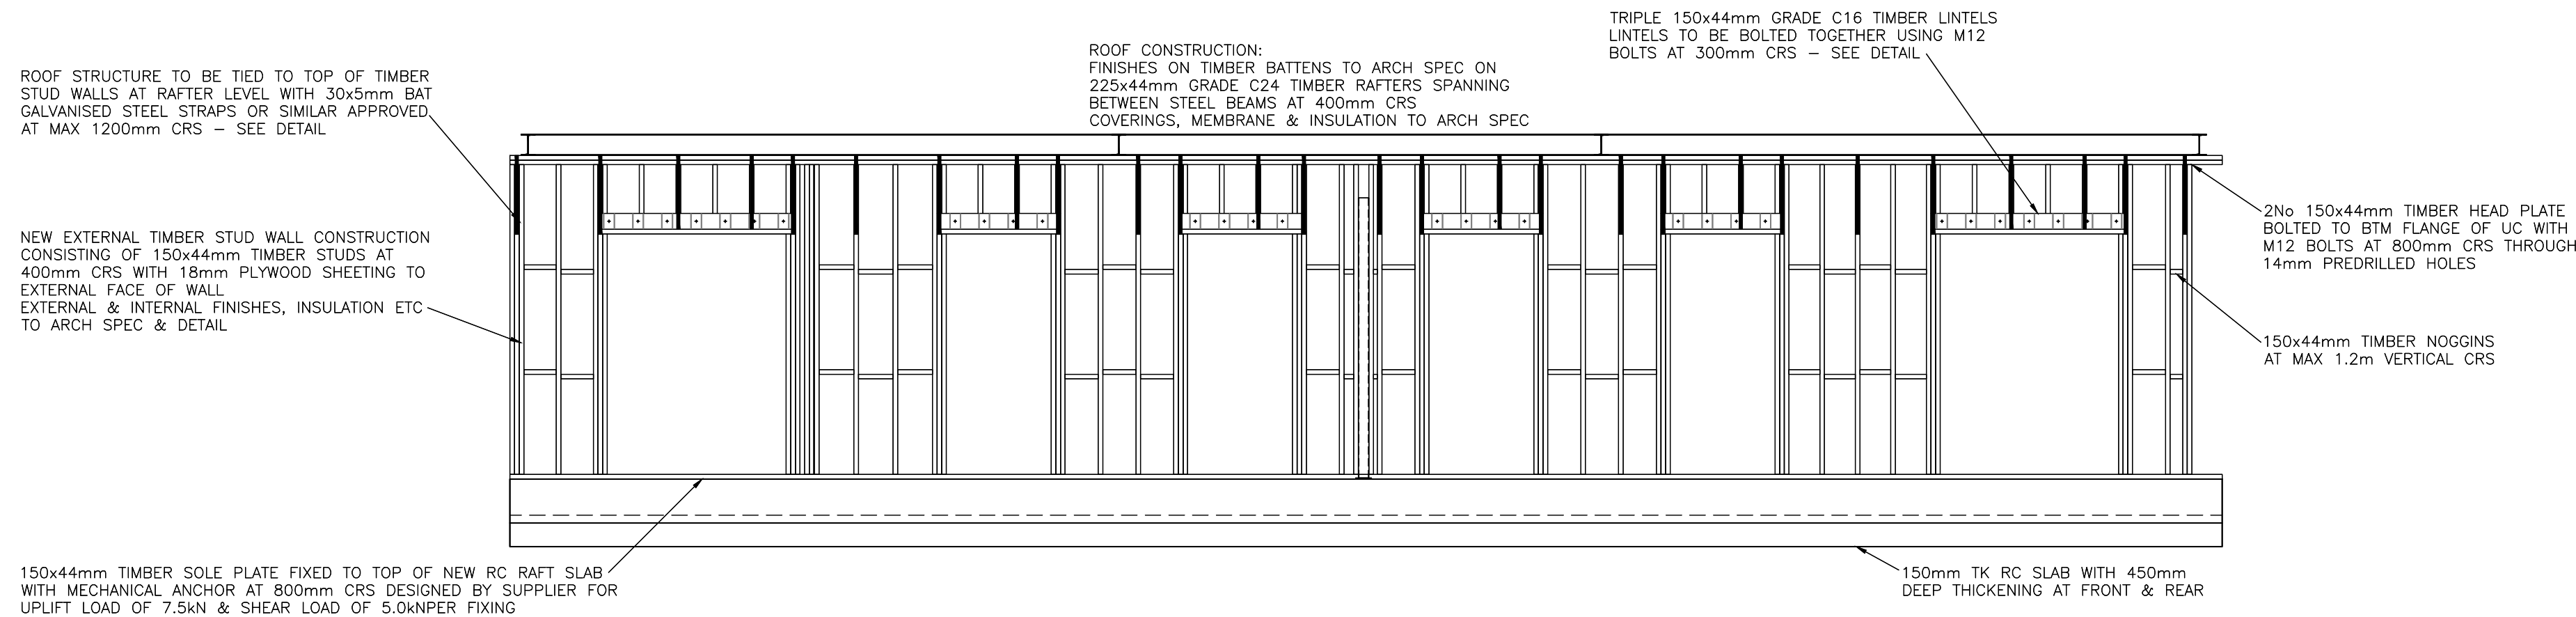

FRONT ELEVATION
(SHOWING STRUCTURAL TIMBER STUD)

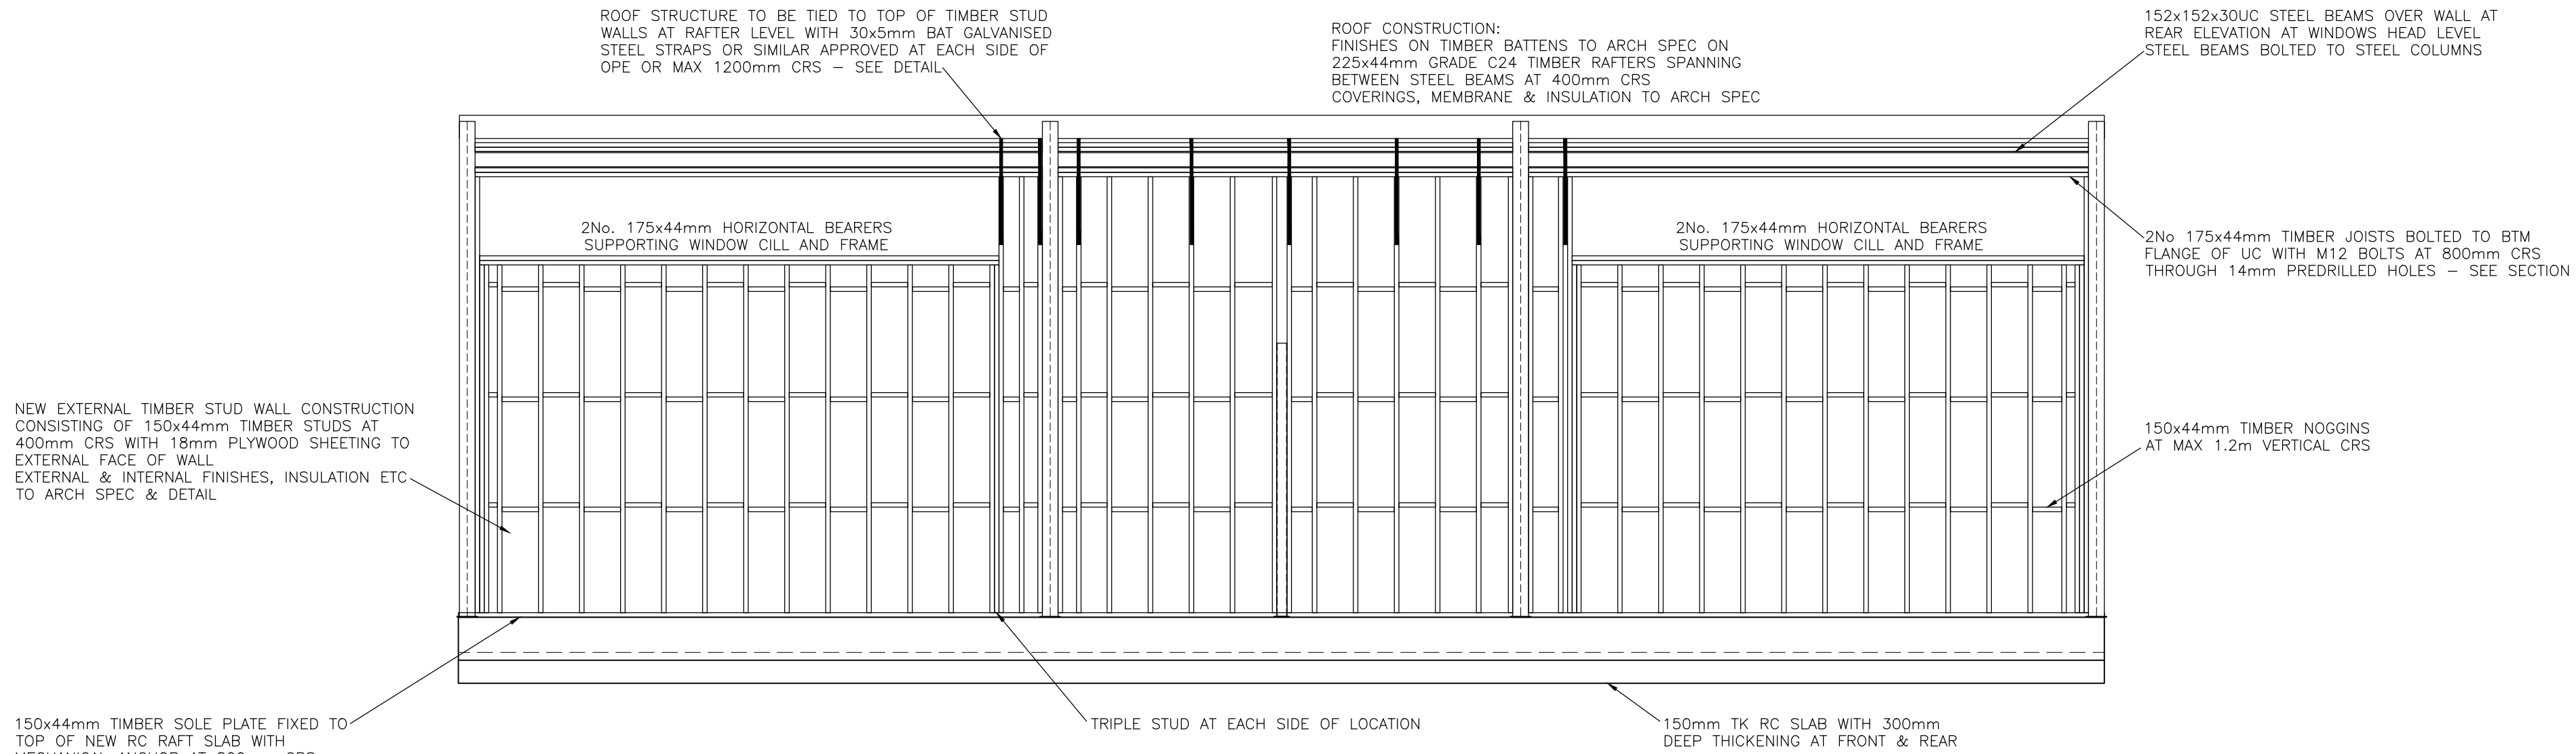

REAR ELEVATION
(SHOWING STRUCTURAL TIMBER STUD)

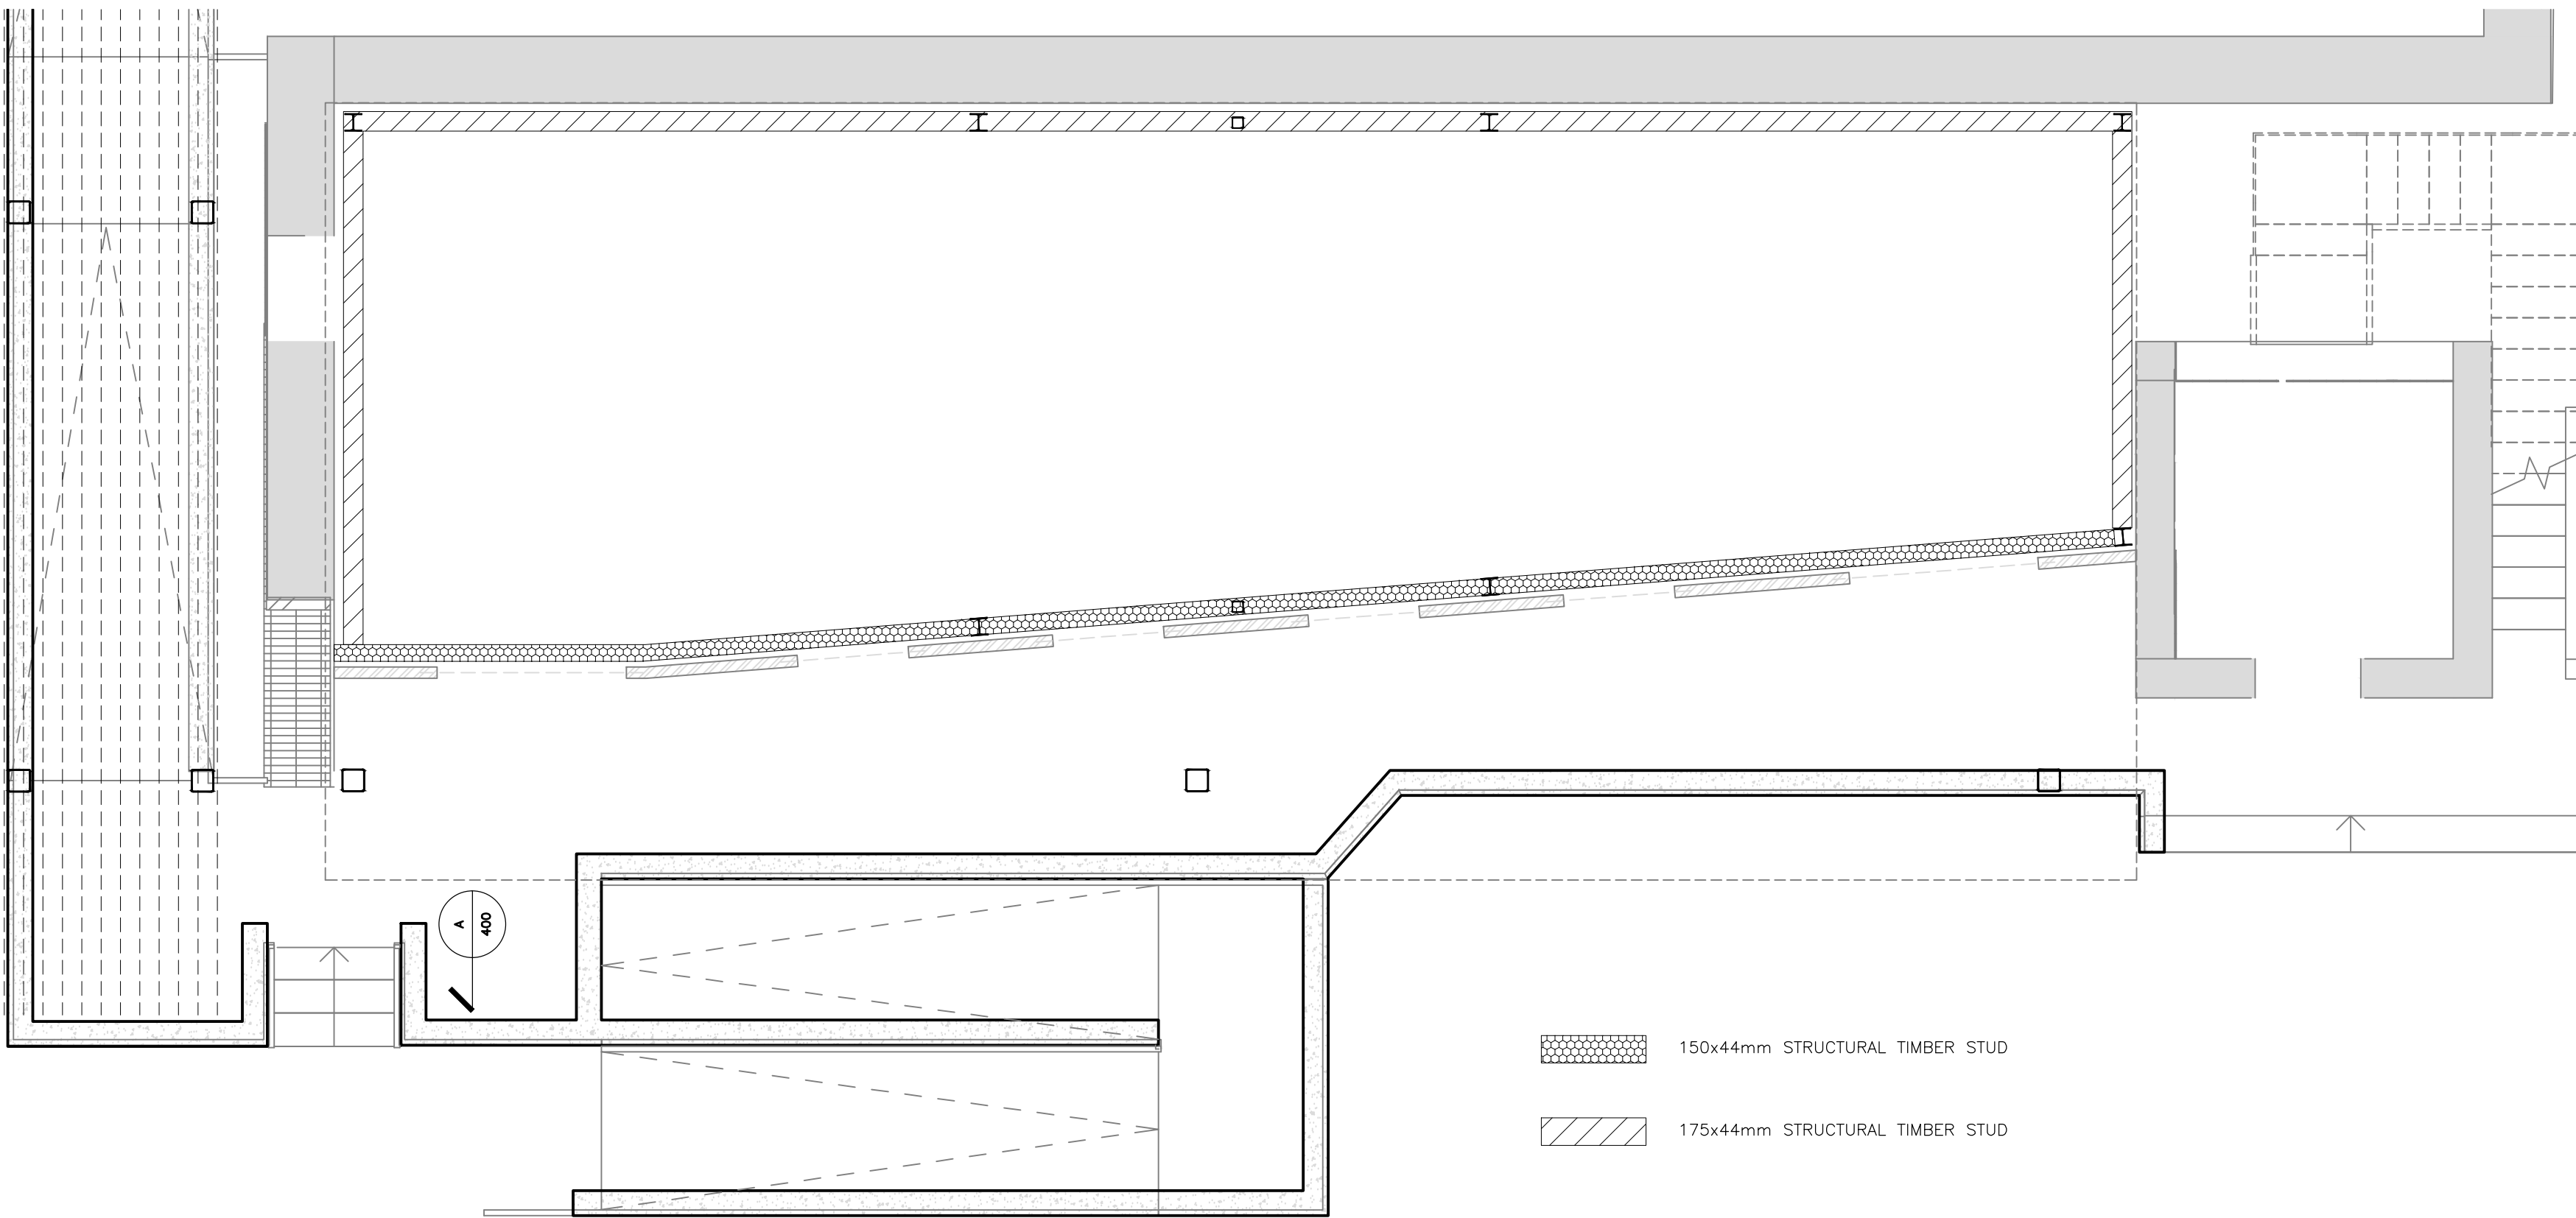

TIMBER STUD KEY PLAN

T1	TENDER ISSUE	JUL26
rev	amendments	date
 ALAN CLARKE & ASSOCIATES consulting civil & structural engineers PROJECT MANAGERS		
ENTERPRISE CENTRE DUBLIN ROAD, CASTLEBLAYNEY CO MONAGHAN		p: 042-9740071 f: 042-9746645 e: info@alanciarke.ie
client	BOARD OF TRUSTEES AT THE TYRONE GUTHRIE	
project	ALTERATIONS TO POTTING SHED SHARED ISLAND AT TYRONE GUTHRIE CENTRE, MULLAGHMORE	
title	TIMBER ELEVATIONS & KEY PLAN	
architect	date	job no
GAFFNEY CULLIVAN ARCHITECTS	JUL26	26114
scale	drawing no	rev
1:50	26114-450	T1