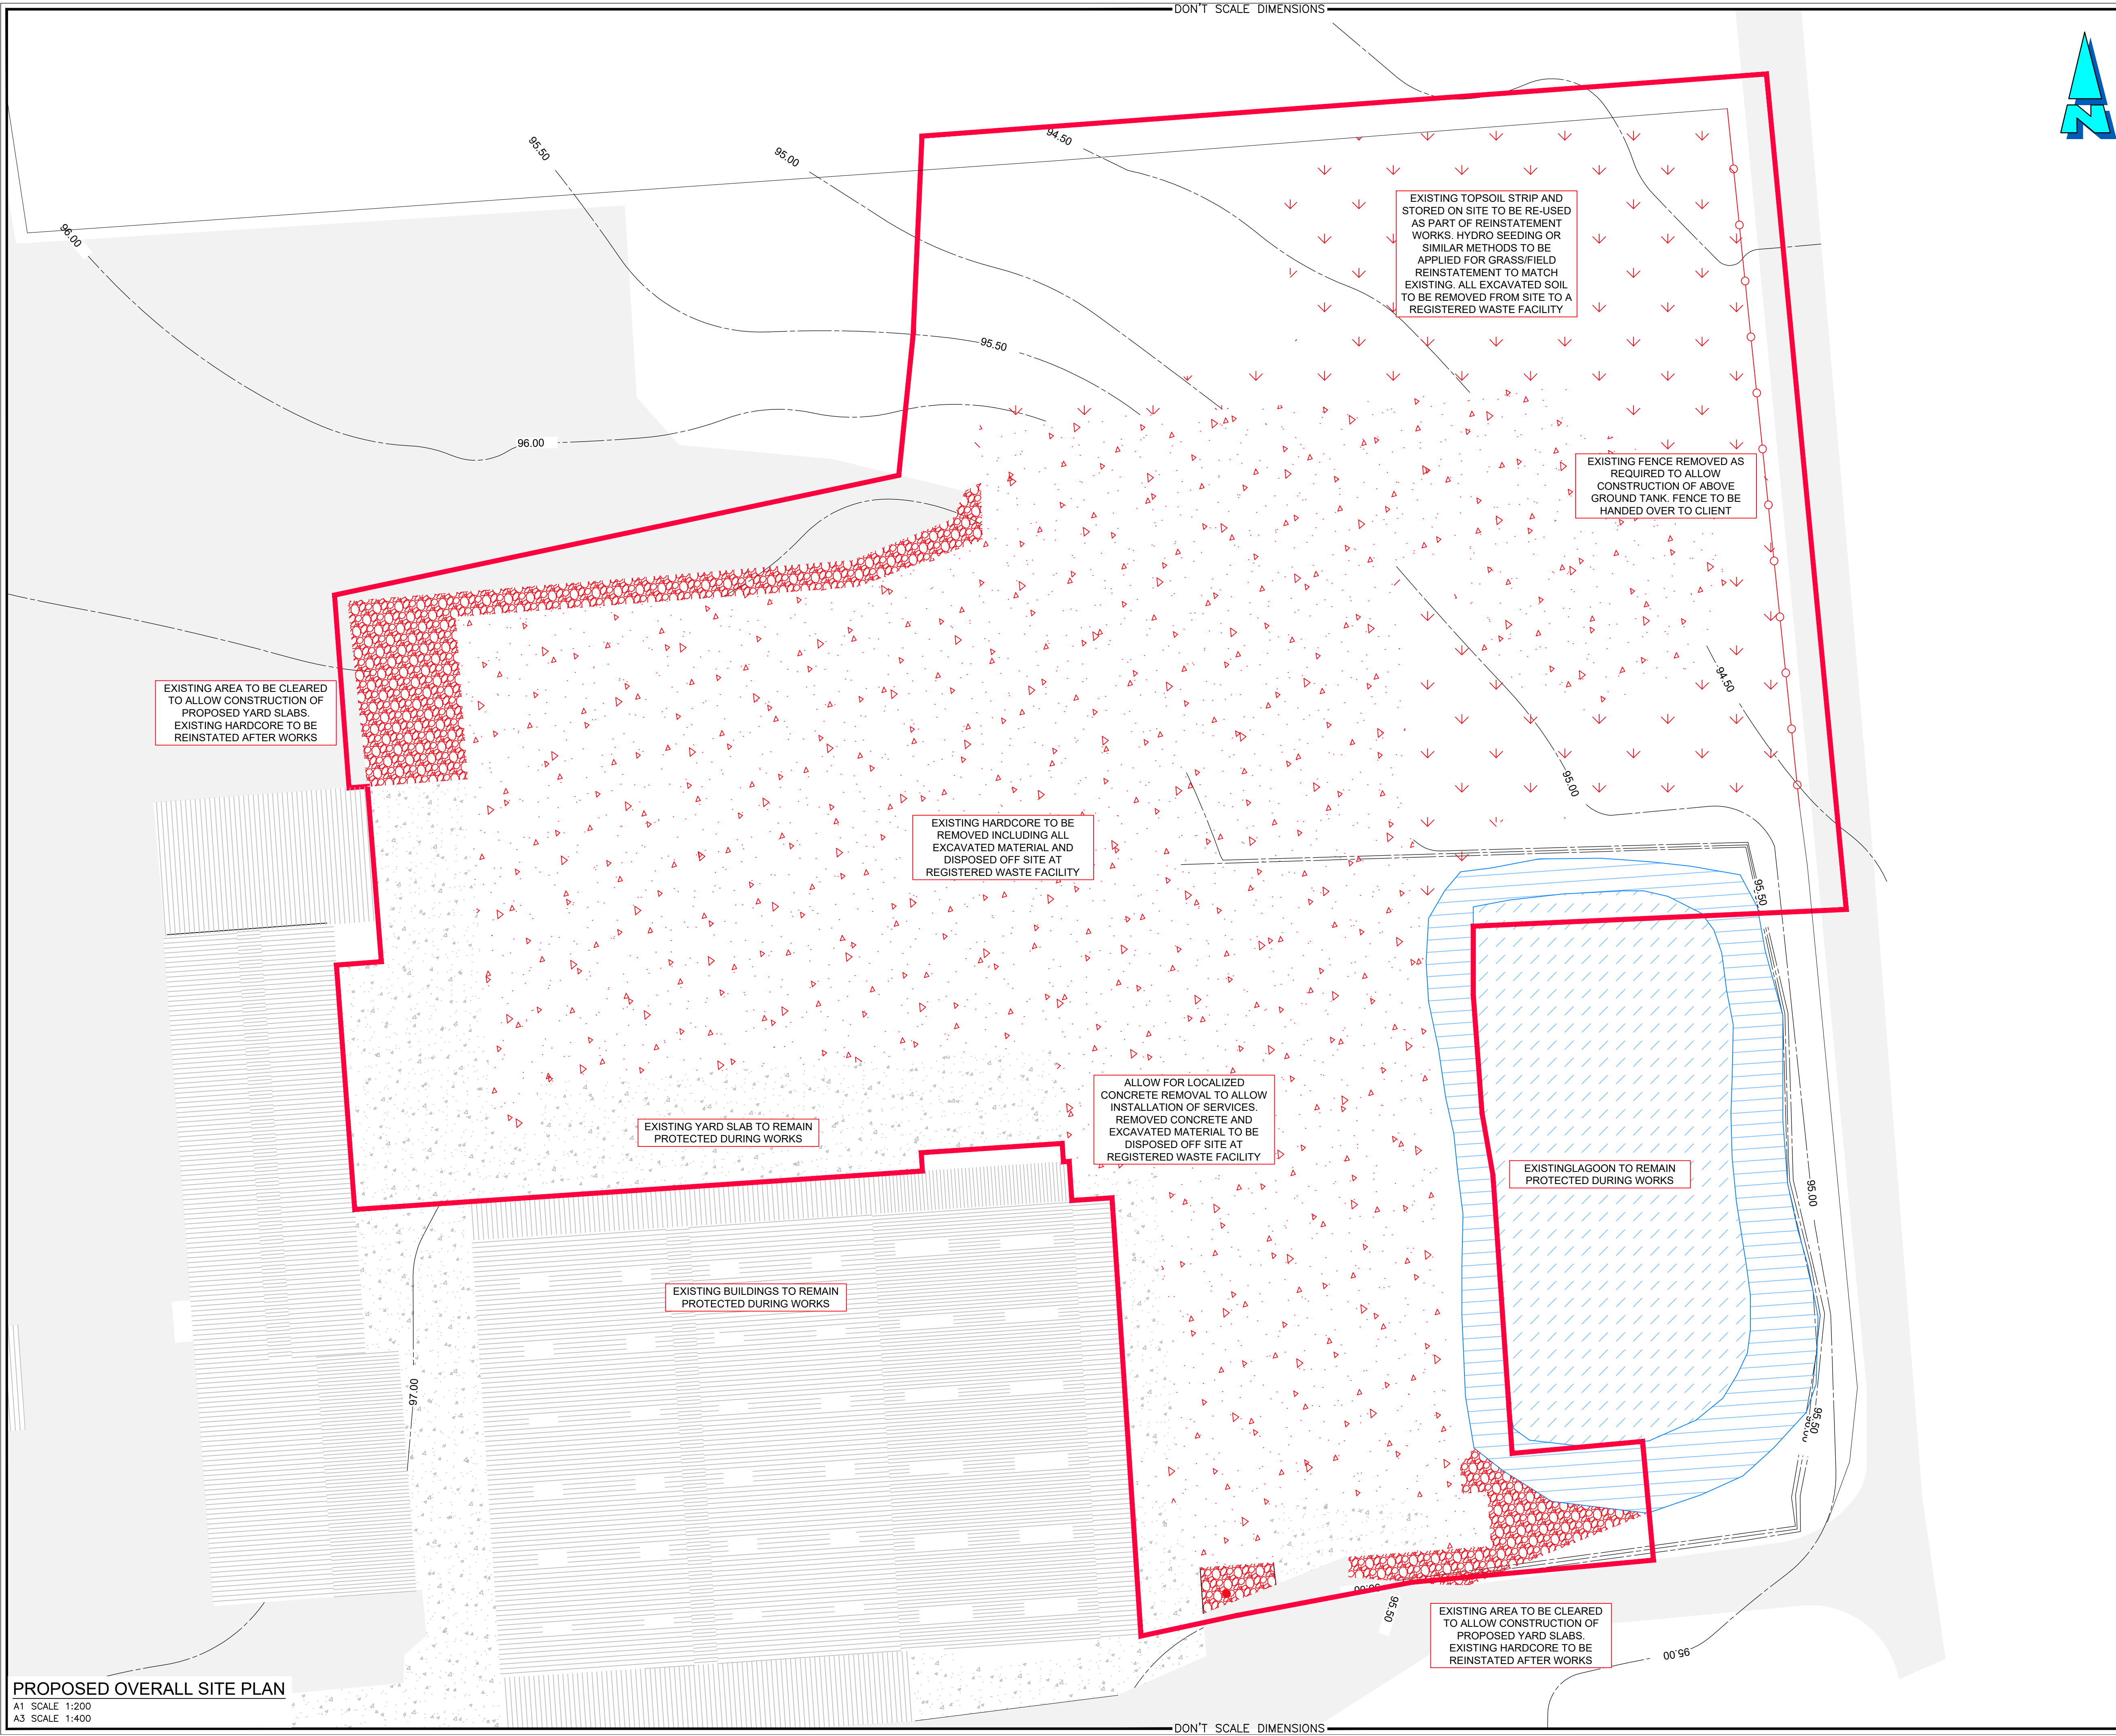


Health and Safety:

THIS DRAWING TO BE READ IN CONJUNCTION WITH ALL OTHER RELEVANT DRAWINGS, THE SPECIFICATION AND THE SAFETY AND HEALTH PLAN.

THE APPOINTMENT OF THE PROJECT SUPERVISOR DESIGN PROCESS IS THE CLIENT'S RESPONSIBILITY.

TEMPORARY WORKS PROPOSALS AND/OR METHOD STATEMENTS TO BE SUBMITTED TO THE PSDP AND THE PSCS FOR WORKS WHICH INVOLVE PARTICULAR RISKS.

Note:

- NO PART OF THIS DRAWING MAY BE REPRODUCED OR TRANSMITTED IN ANY FORM OR STORED IN ANY RETRIEVAL SYSTEM OF ANY NATURE WITHOUT THE WRITTEN PERMISSION OF MALONE O'REGAN CONSULTING ENGINEERS AS COPYRIGHT HOLDER EXCEPT AS AGREED FOR USE ON THE PROJECT FOR WHICH THE DRAWING WAS ORIGINALLY ISSUED.
- THE APPOINTMENT OF THE PROJECT SUPERVISOR DESIGN PROCESS IS THE CLIENT'S RESPONSIBILITY.
- ALL DIMENSIONS IN mm UNLESS NOTED OTHERWISE.
- THE CONTRACTOR SHALL CHECK ALL DIMENSIONS PRIOR TO COMMENCEMENT OF CONSTRUCTION. DISCREPANCIES SHALL BE REPORTED TO THIS OFFICE IN WRITING.
- THIS DRAWING TO BE READ IN ACCORDANCE WITH ALL RELEVANT ENGINEERS' DRAWINGS AND SPECIFICATIONS.

LEGEND:

SITE BOUNDARY SHOWN AS:	
EXISTING CONTOURS SHOWN AS:	95.00m
EXISTING BUILDING SHOWN AS:	

0	TENDER ISSUE	24.07.2026	SON	JK
Rev.	Description	Date	Drawn	Chkd

Status: P8 - ISSUED FOR TENDER

3-4 Canada Street
Waterford
Co. Waterford.
X91 V52K
Tel: +353 51 876 855
Email: waterford@mor.ie
Web: www.maloneoregan.com

Offices also in:
DUBLIN : Tel: +353 1 260 2655 Email: dublin@mor.ie
GALWAY: Tel: +353 91 531 069 Email: galway@mor.ie
LONDON: Tel: +44 208 5281685 Email: london@mor.ie

Client: TEAGASC

Job: FARMYARD DEVELOPMENT AT TEAGASC SOLOHEAD

Drawing: PROPOSED OVERALL SITE CLEARANCE LAYOUT

Job No	Revision	Approver	Scale	Sheet
W25100	T	JK	A1 1:250 A3 1:500	A1

Drg No: W25100-X-XXX-DR-MOR-CE-01015

PROPOSED OVERALL SITE PLAN

A1 SCALE 1:200
A3 SCALE 1:400

R:\2025\W25100\07_Design and Drawings\1 MOR\1 - Tender\W25100-X-XXX-DR-MOR-CE-01015 - Proposed Overall Site Layout.dwg