

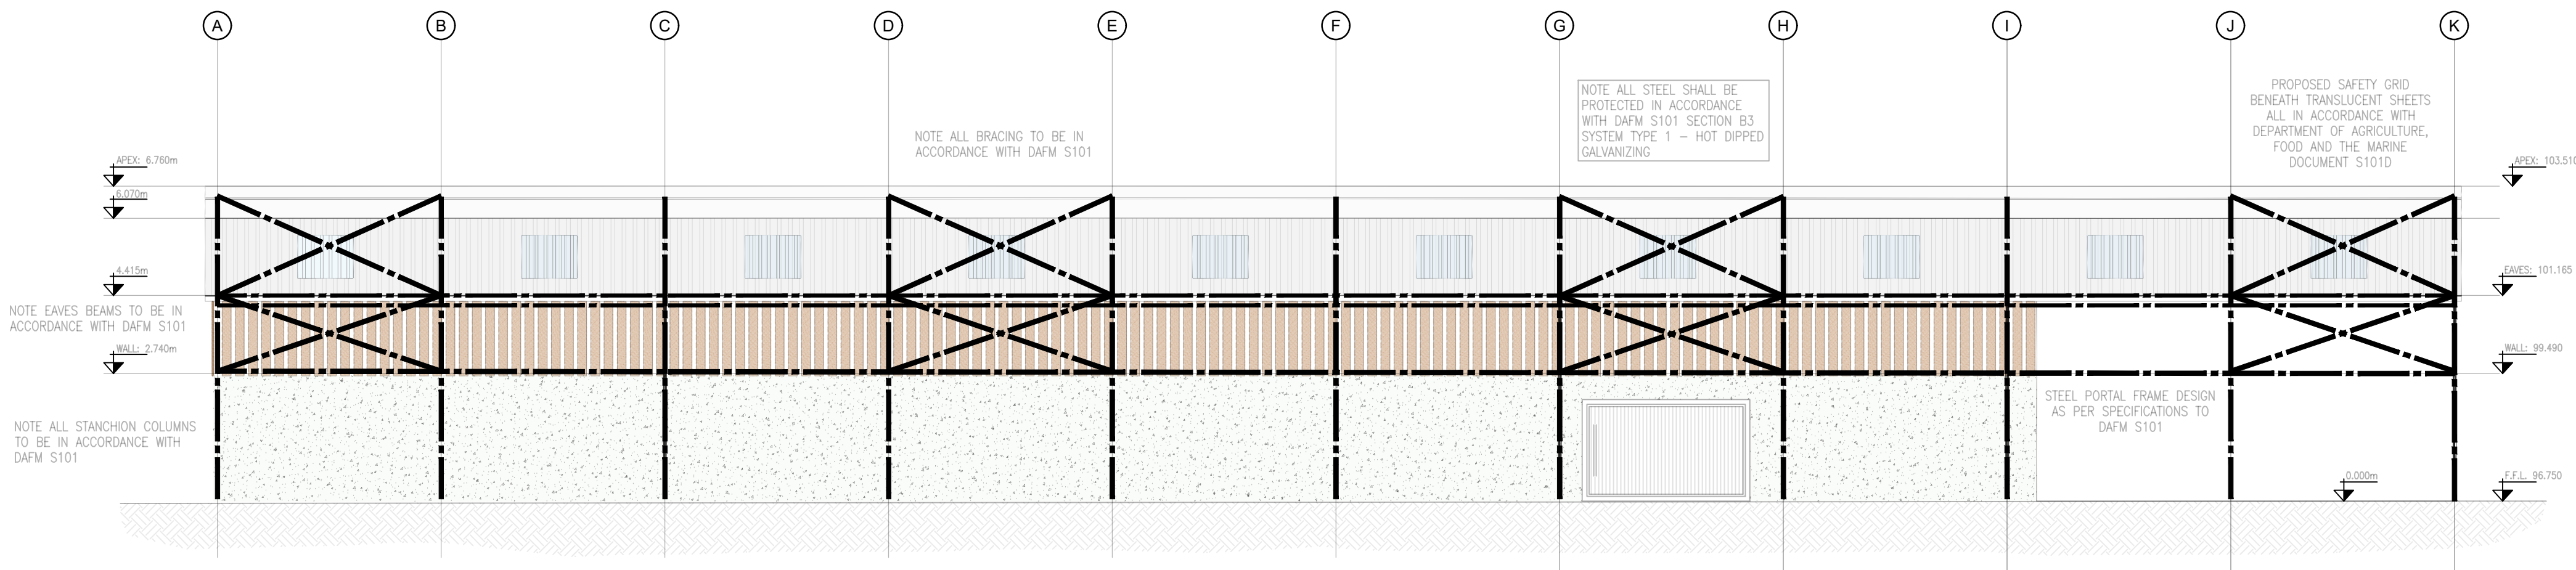


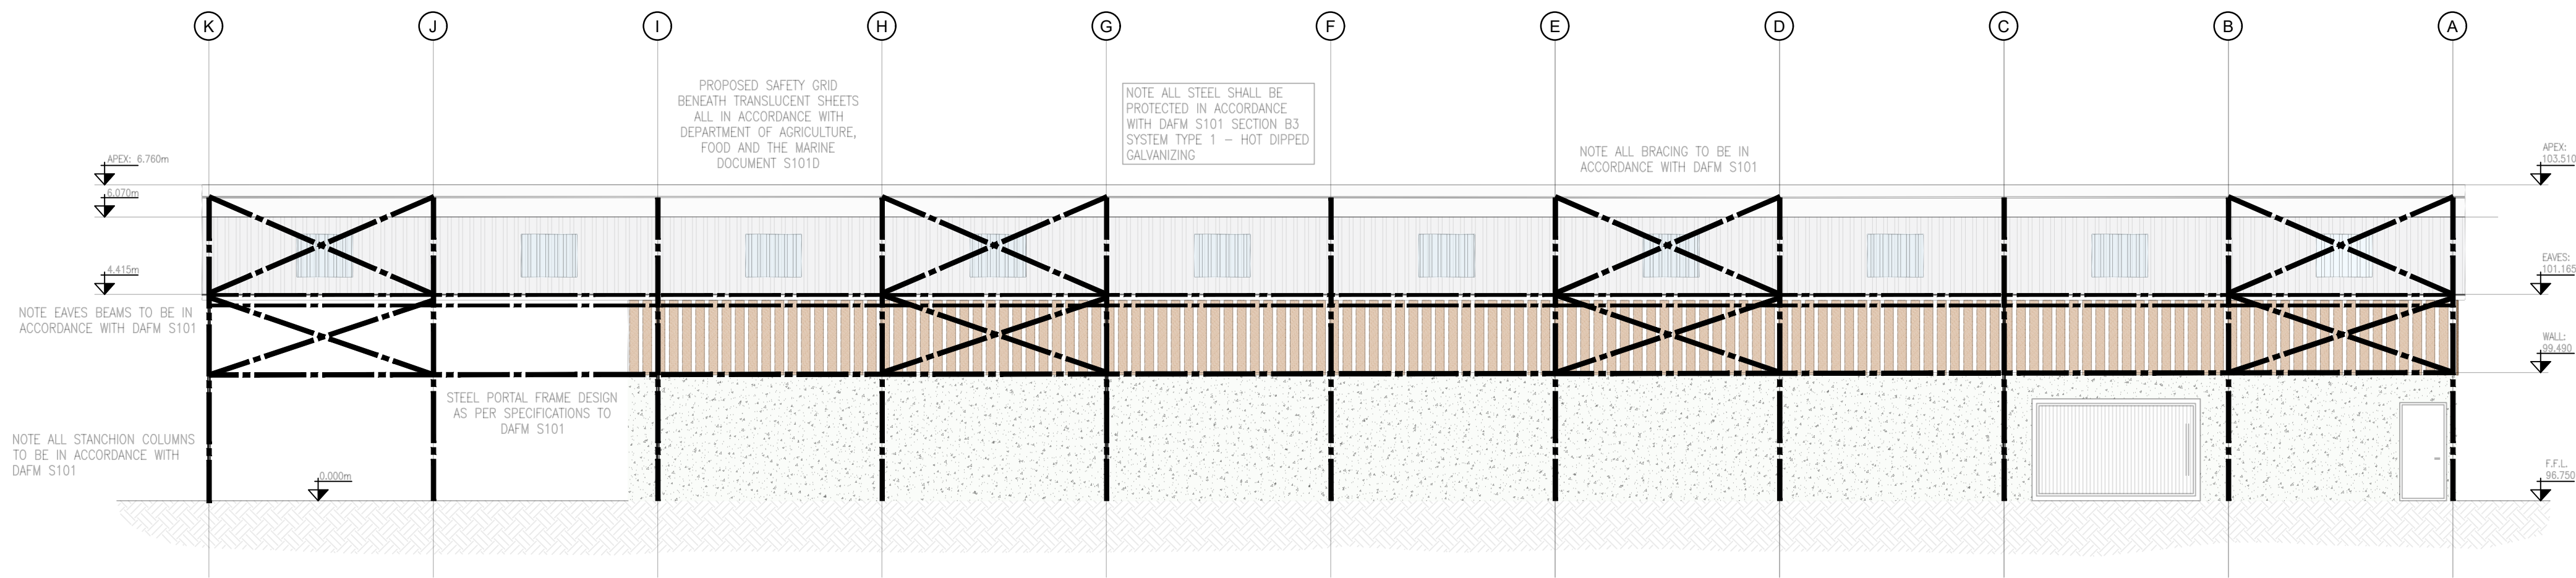


PROPOSED WESTERN ELEVATION

A1 SCALE 1:100
A3 SCALE 1:200

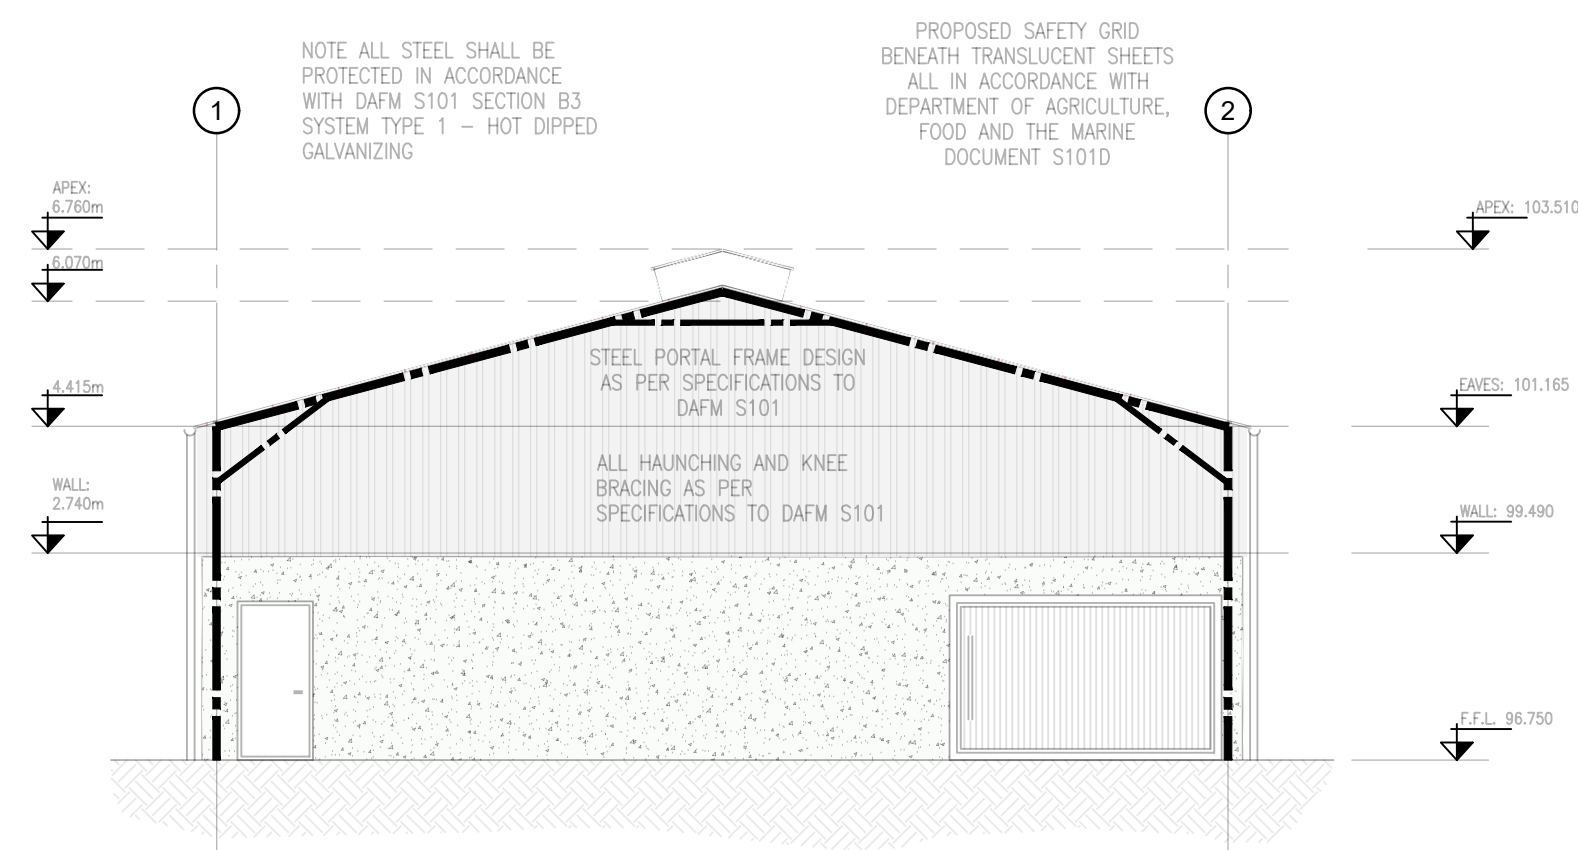


PROPOSED SOUTHERN ELEVATION

A1 SCALE 1:100
A3 SCALE 1:200

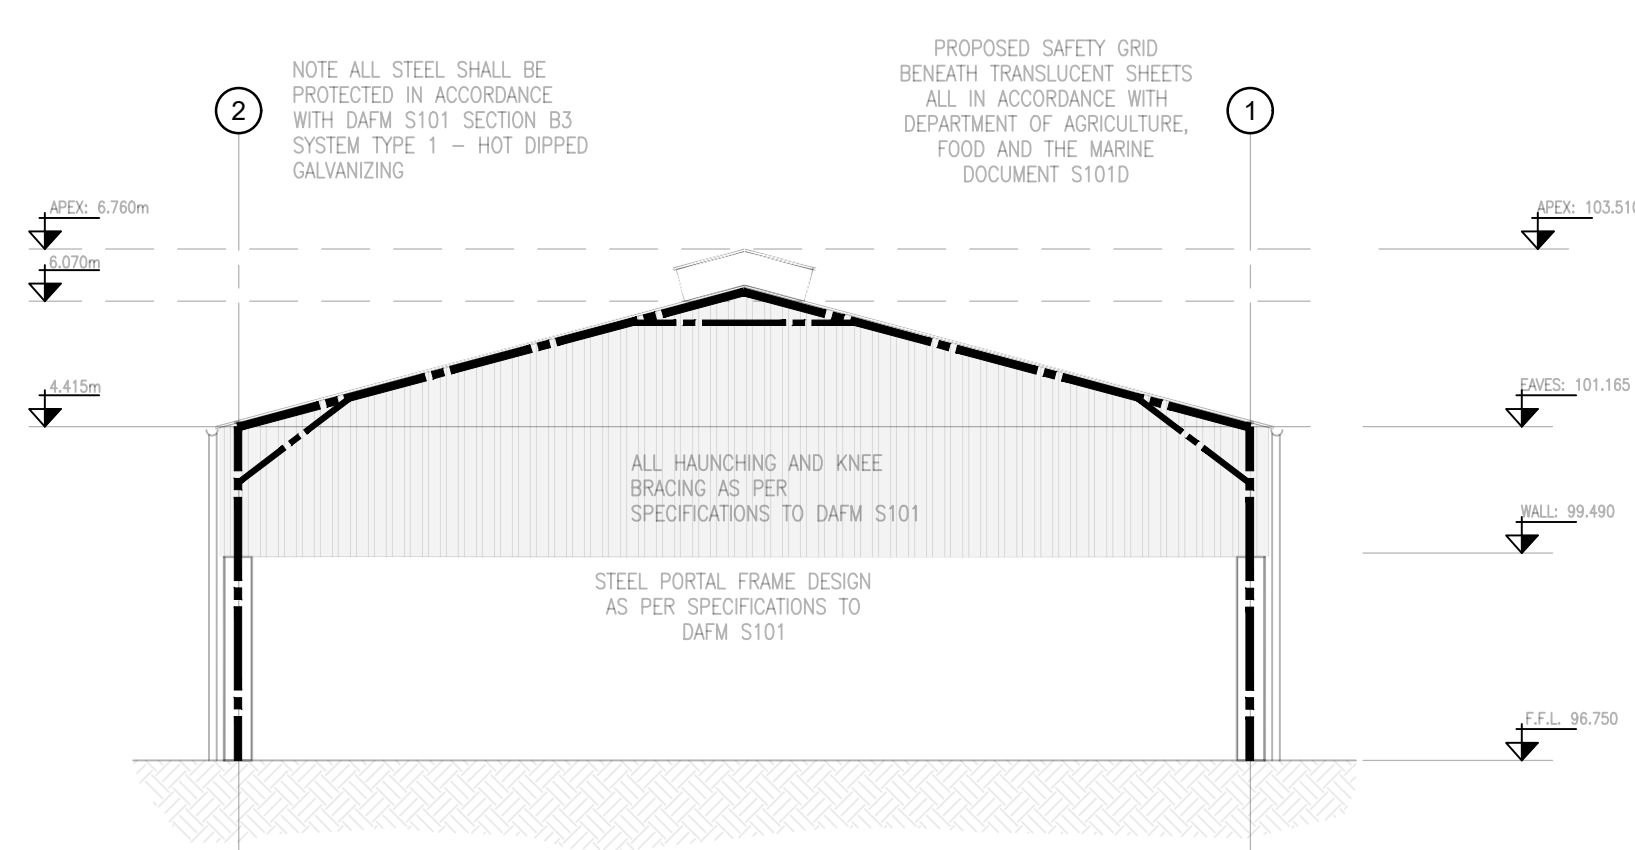

PROPOSED NORTHERN ELEVATION

A1 SCALE 1:100
A3 SCALE 1:200

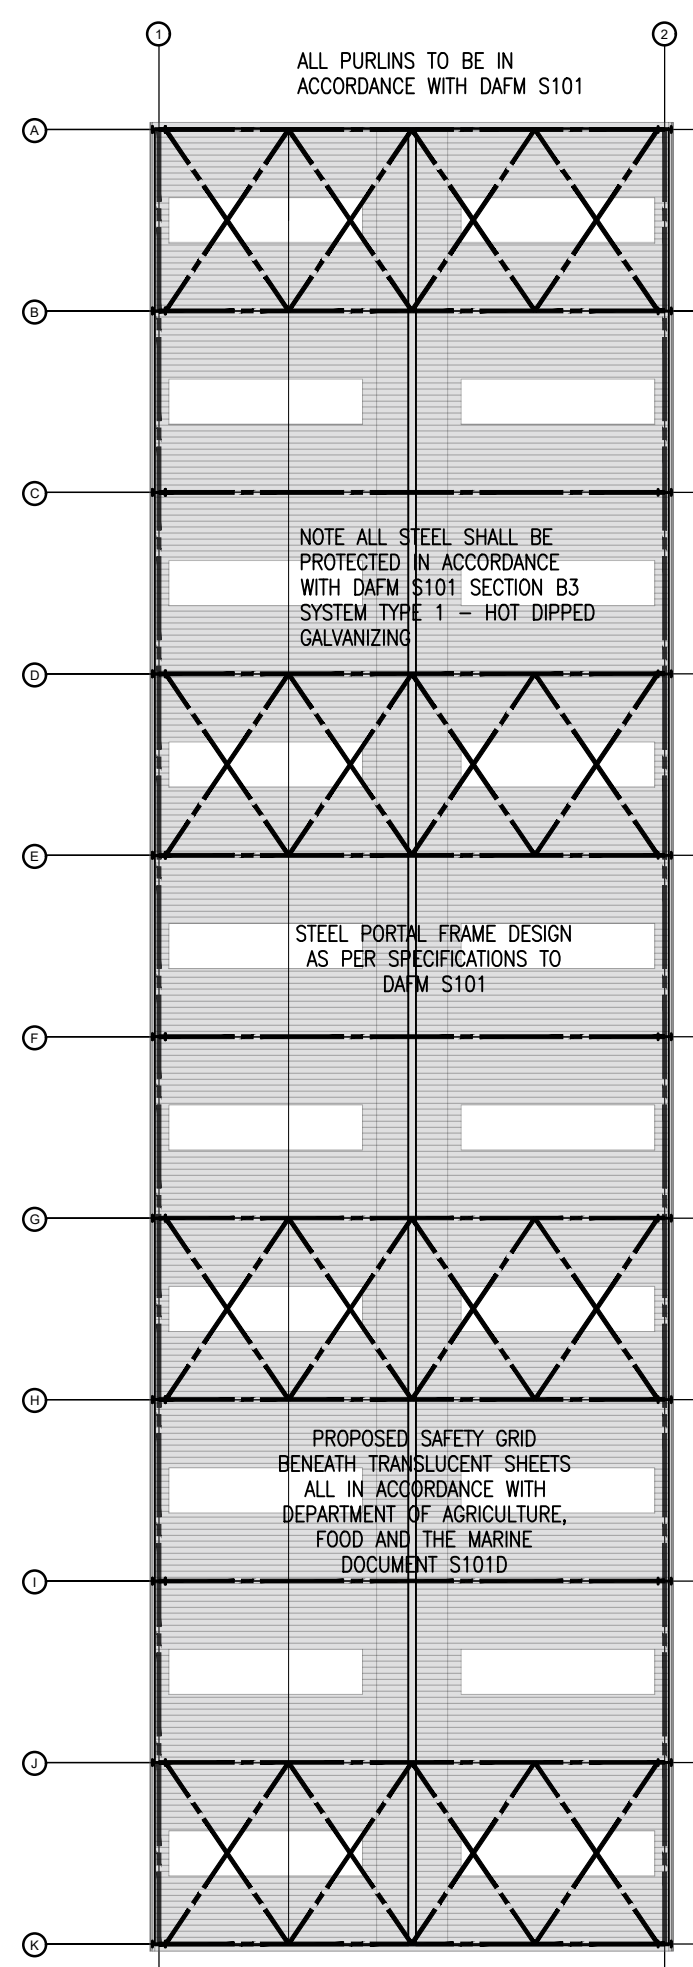

PROPOSED ROOF PLAN

A1 SCALE 1:200
A3 SCALE 1:400

Health and Safety:

THIS DRAWING TO BE READ IN CONJUNCTION WITH ALL OTHER RELEVANT DRAWINGS, THE SPECIFICATION AND THE SAFETY AND HEALTH PLAN.

THE APPOINTMENT OF THE PROJECT SUPERVISOR DESIGN PROCESS IS THE CLIENT'S RESPONSIBILITY.

TEMPORARY WORKS PROPOSALS AND/OR METHOD STATEMENTS TO BE SUBMITTED TO THE PSPD AND THE PCS FOR WORKS WHICH INVOLVE PARTICULAR RISKS.

Note:

- NO PART OF THIS DRAWING MAY BE REPRODUCED OR TRANSMITTED IN ANY FORM OR STORED IN ANY RETRIEVAL SYSTEM OF ANY NATURE WITHOUT THE WRITTEN PERMISSION OF MALONE O'REGAN CONSULTING ENGINEERS AS COPYRIGHT HOLDER EXCEPT AS AGREED FOR USE ON THE PROJECT FOR WHICH THE DRAWING WAS ORIGINALLY ISSUED.
- THE APPOINTMENT OF THE PROJECT SUPERVISOR DESIGN PROCESS IS THE CLIENT'S RESPONSIBILITY.
- ALL DIMENSIONS IN mm UNLESS NOTED OTHERWISE.
- THE CONTRACTOR SHALL CHECK ALL DIMENSIONS PRIOR TO COMMENCEMENT OF CONSTRUCTION. DISCREPANCIES SHALL BE REPORTED TO THIS OFFICE IN WRITING.
- THIS DRAWING TO BE READ IN ACCORDANCE WITH ALL RELEVANT ENGINEERS' DRAWINGS AND SPECIFICATIONS.

0	TENDER ISSUE	24.07.2026	SON	JK
Rev.	Description	Date	Drawn	Chkd
Status: P3 - ISSUED FOR PLANNING				
 MALONE O'REGAN CONSULTING ENGINEERS Offices also in: DUBLIN : Tel: +353 1 260 2655 GALWAY: Tel: +353 91 531 069 LONDON: Tel: +44 208 528 1685 3-4 Canada Street Waterford Co. Waterford. X91 V52K Tel: +353 51 876 855 Email: waterford@mor.ie Web: www.maloneoregan.com				
Client: TEAGASC				
Job: FARMYARD DEVELOPMENT AT TEAGASC SOLOHEAD				
Drawing: PROPOSED MILKING PARLOUR STRUCTURAL ELEVATIONS				
Job No	Revision	Approver	Scale	Sheet
W25100	T	JK	A1 A3	AS AS
Org No: W25100-X-XXX-DR-MOR-SE-04500				