




FRONT ELEVATION

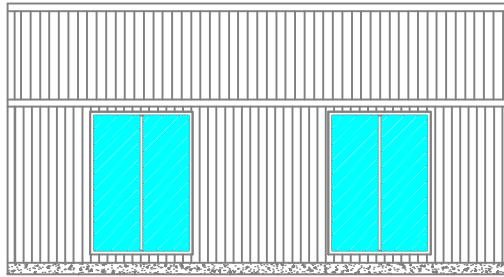

SIDE ELEVATION

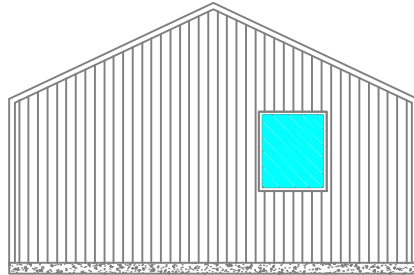


REAR ELEVATION

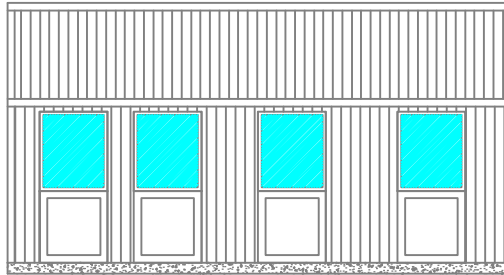


SIDE ELEVATION


Non Drip Vertical Cladding

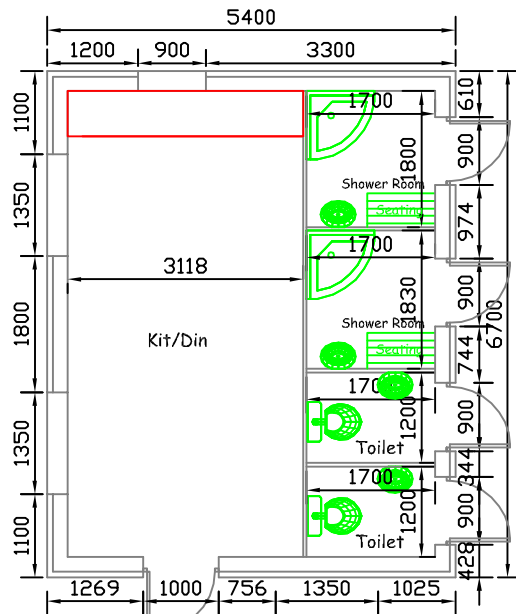

Ground Floor
Area: 29.96 m2/ 322.37 SqFt

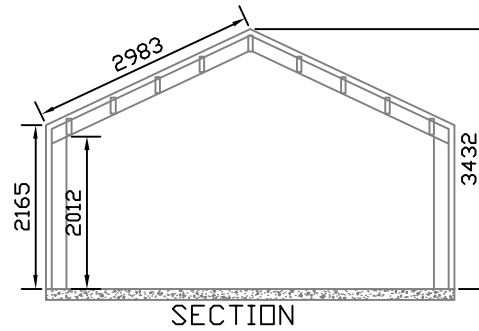

SECTION

 

A & S O'Toole Garrantry Inishturk Co. Mayo	Scale 1:100 Date 26/02/26 Drawn File No : Y02/ Approved:
Title Recreational Cabin Elevations, Floor Plan & Section	Drawing No. A 0002 REV : 05